


PROPOSED DRAWINGS
FLOOR PLANS

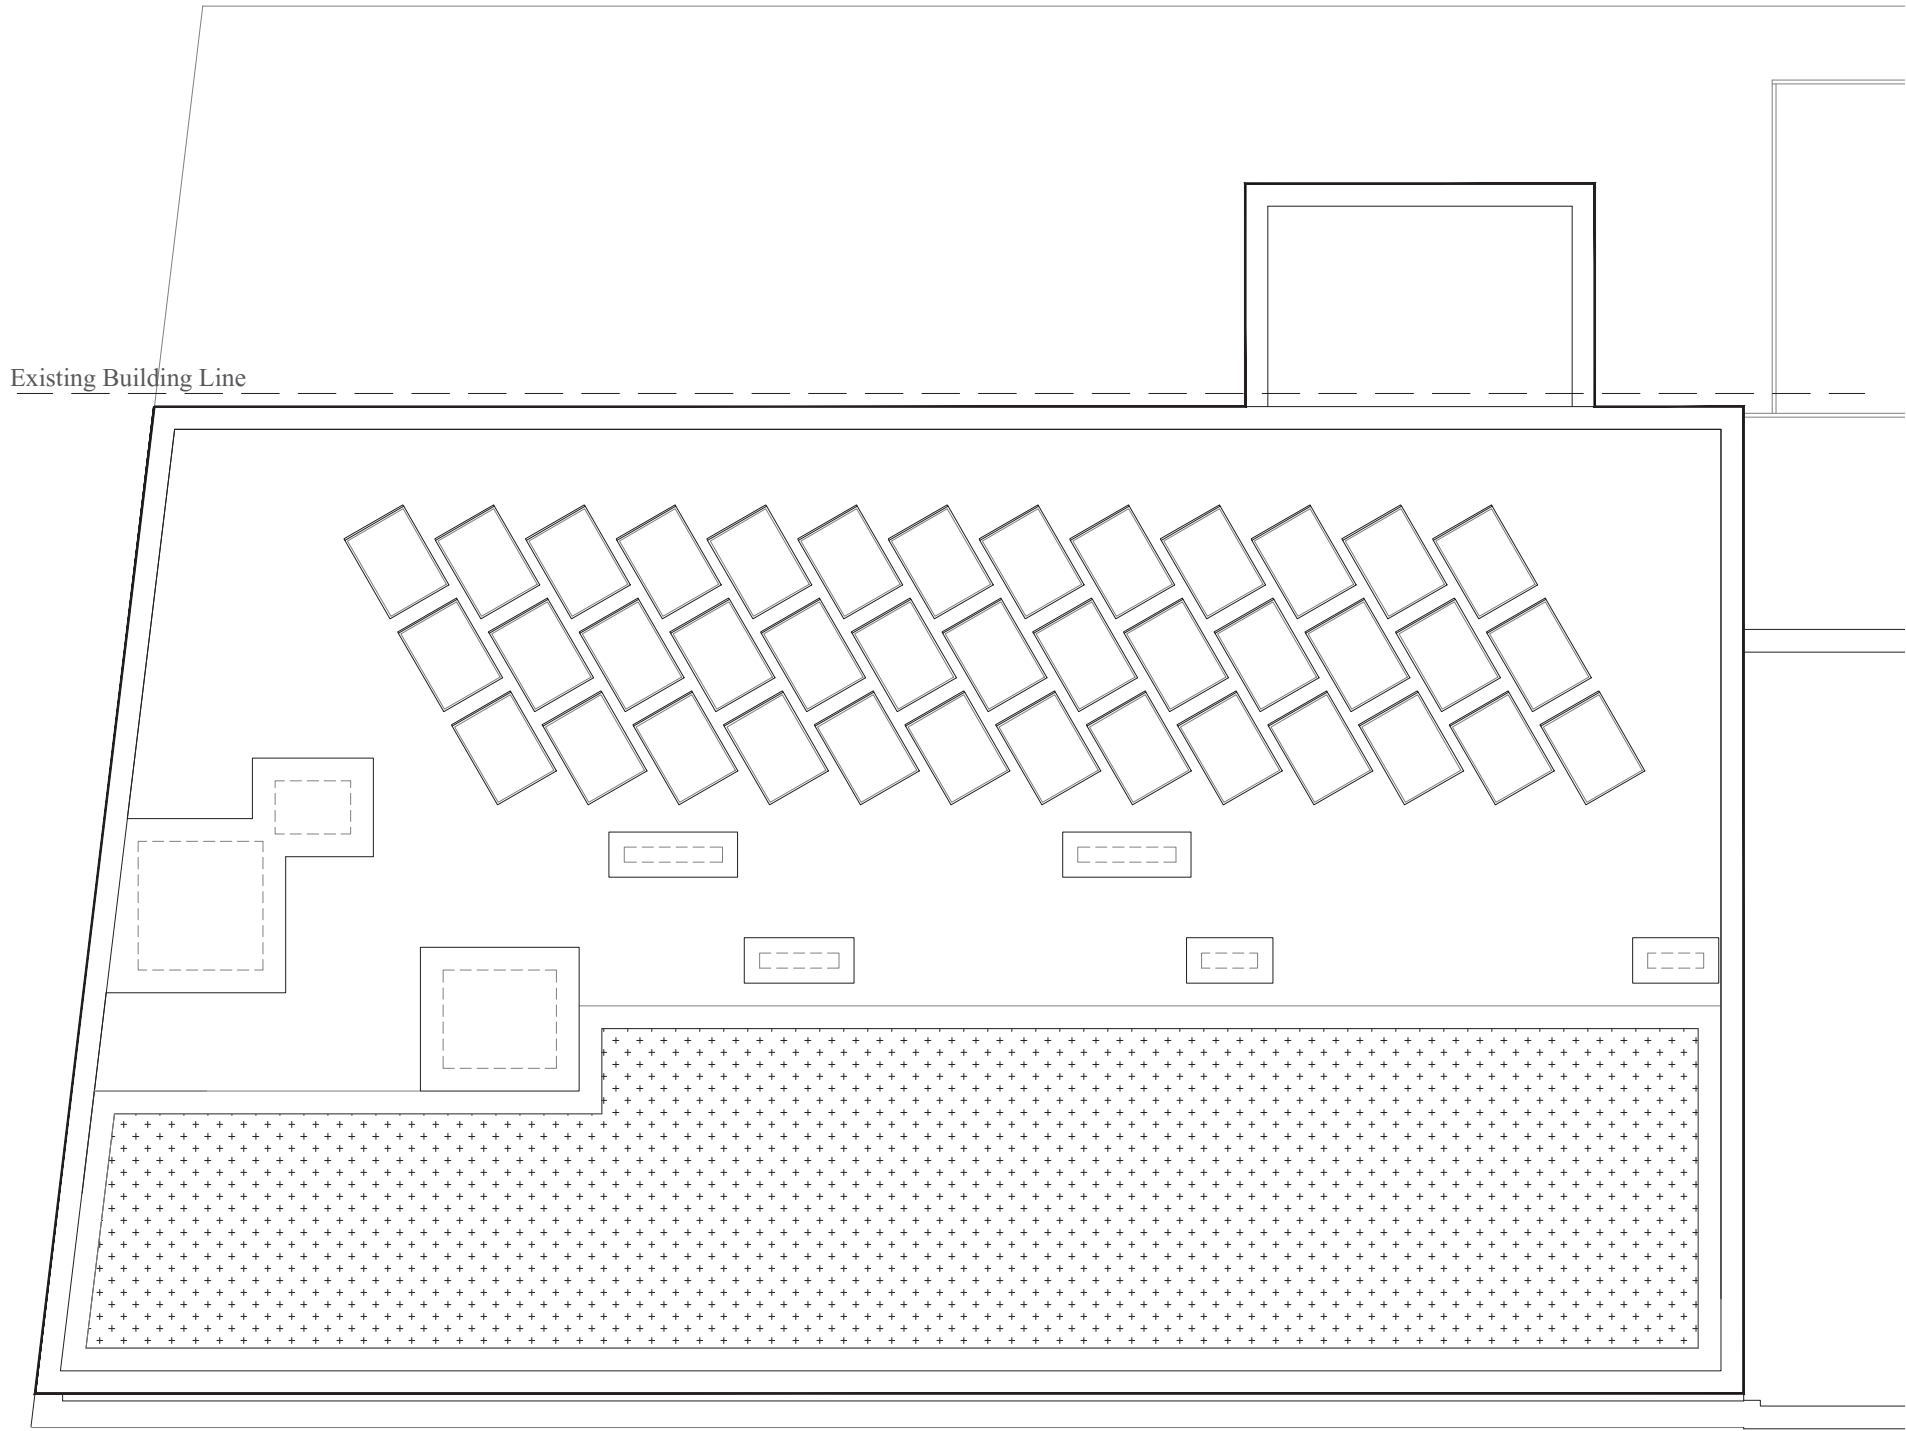

PROPOSED ROOF PLAN. DRAWING no. 2006. 1:100@A3

