


PROPOSED DRAWINGS
ELEVATIONS

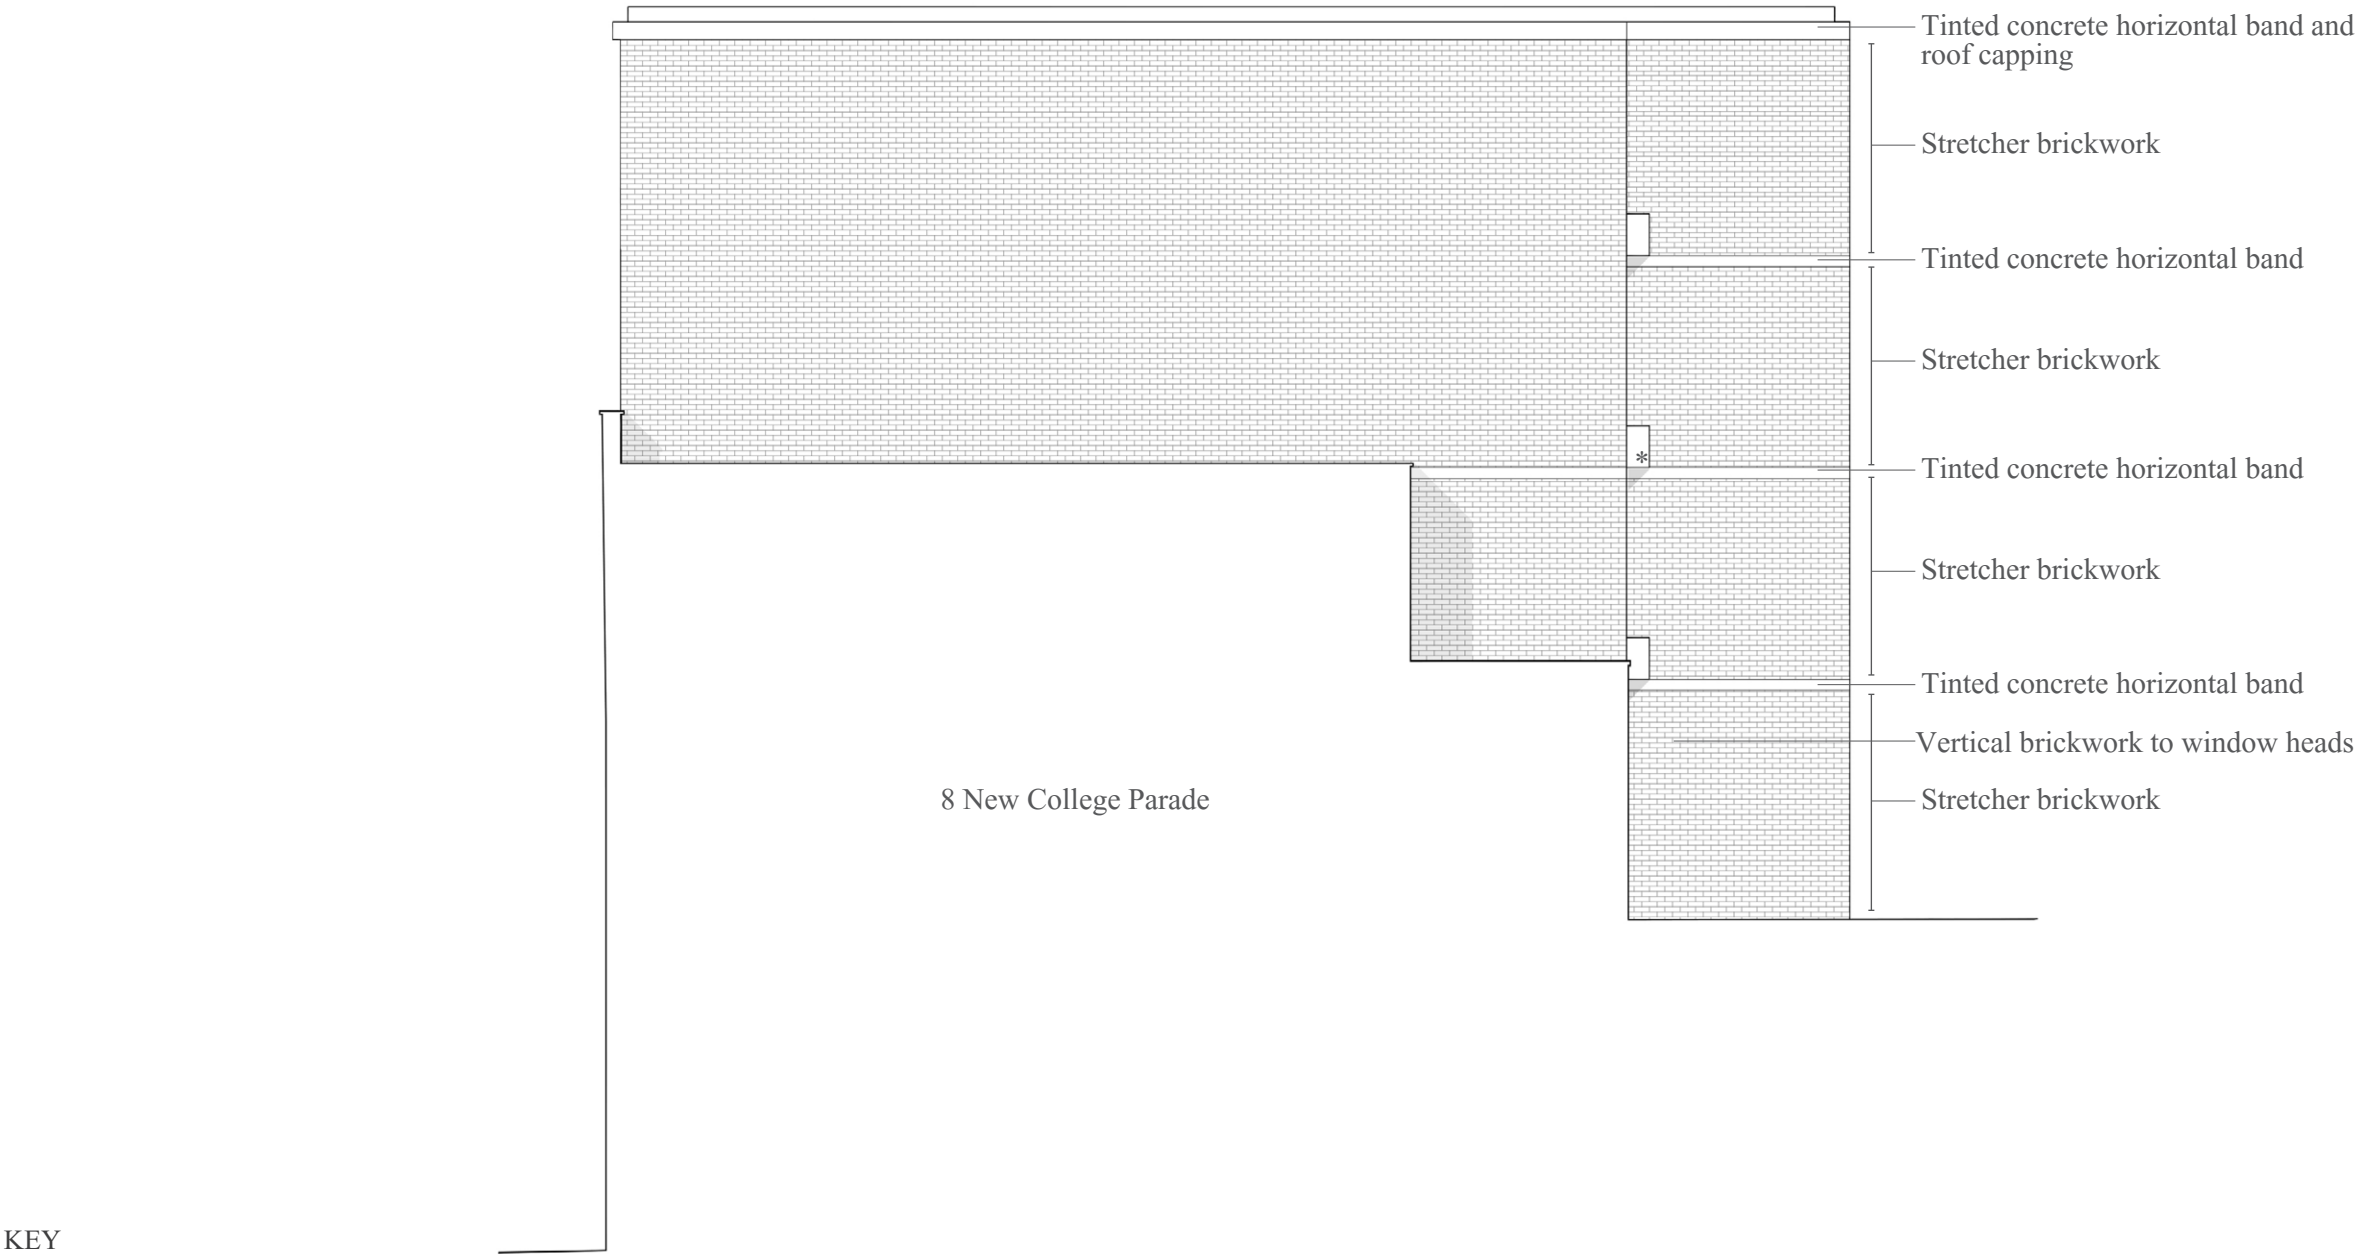

PROPOSED SOUTH EAST ELEVATION. DRAWING no. 3002. 1:100@A3

