


PROPOSED DRAWINGS
ELEVATIONS

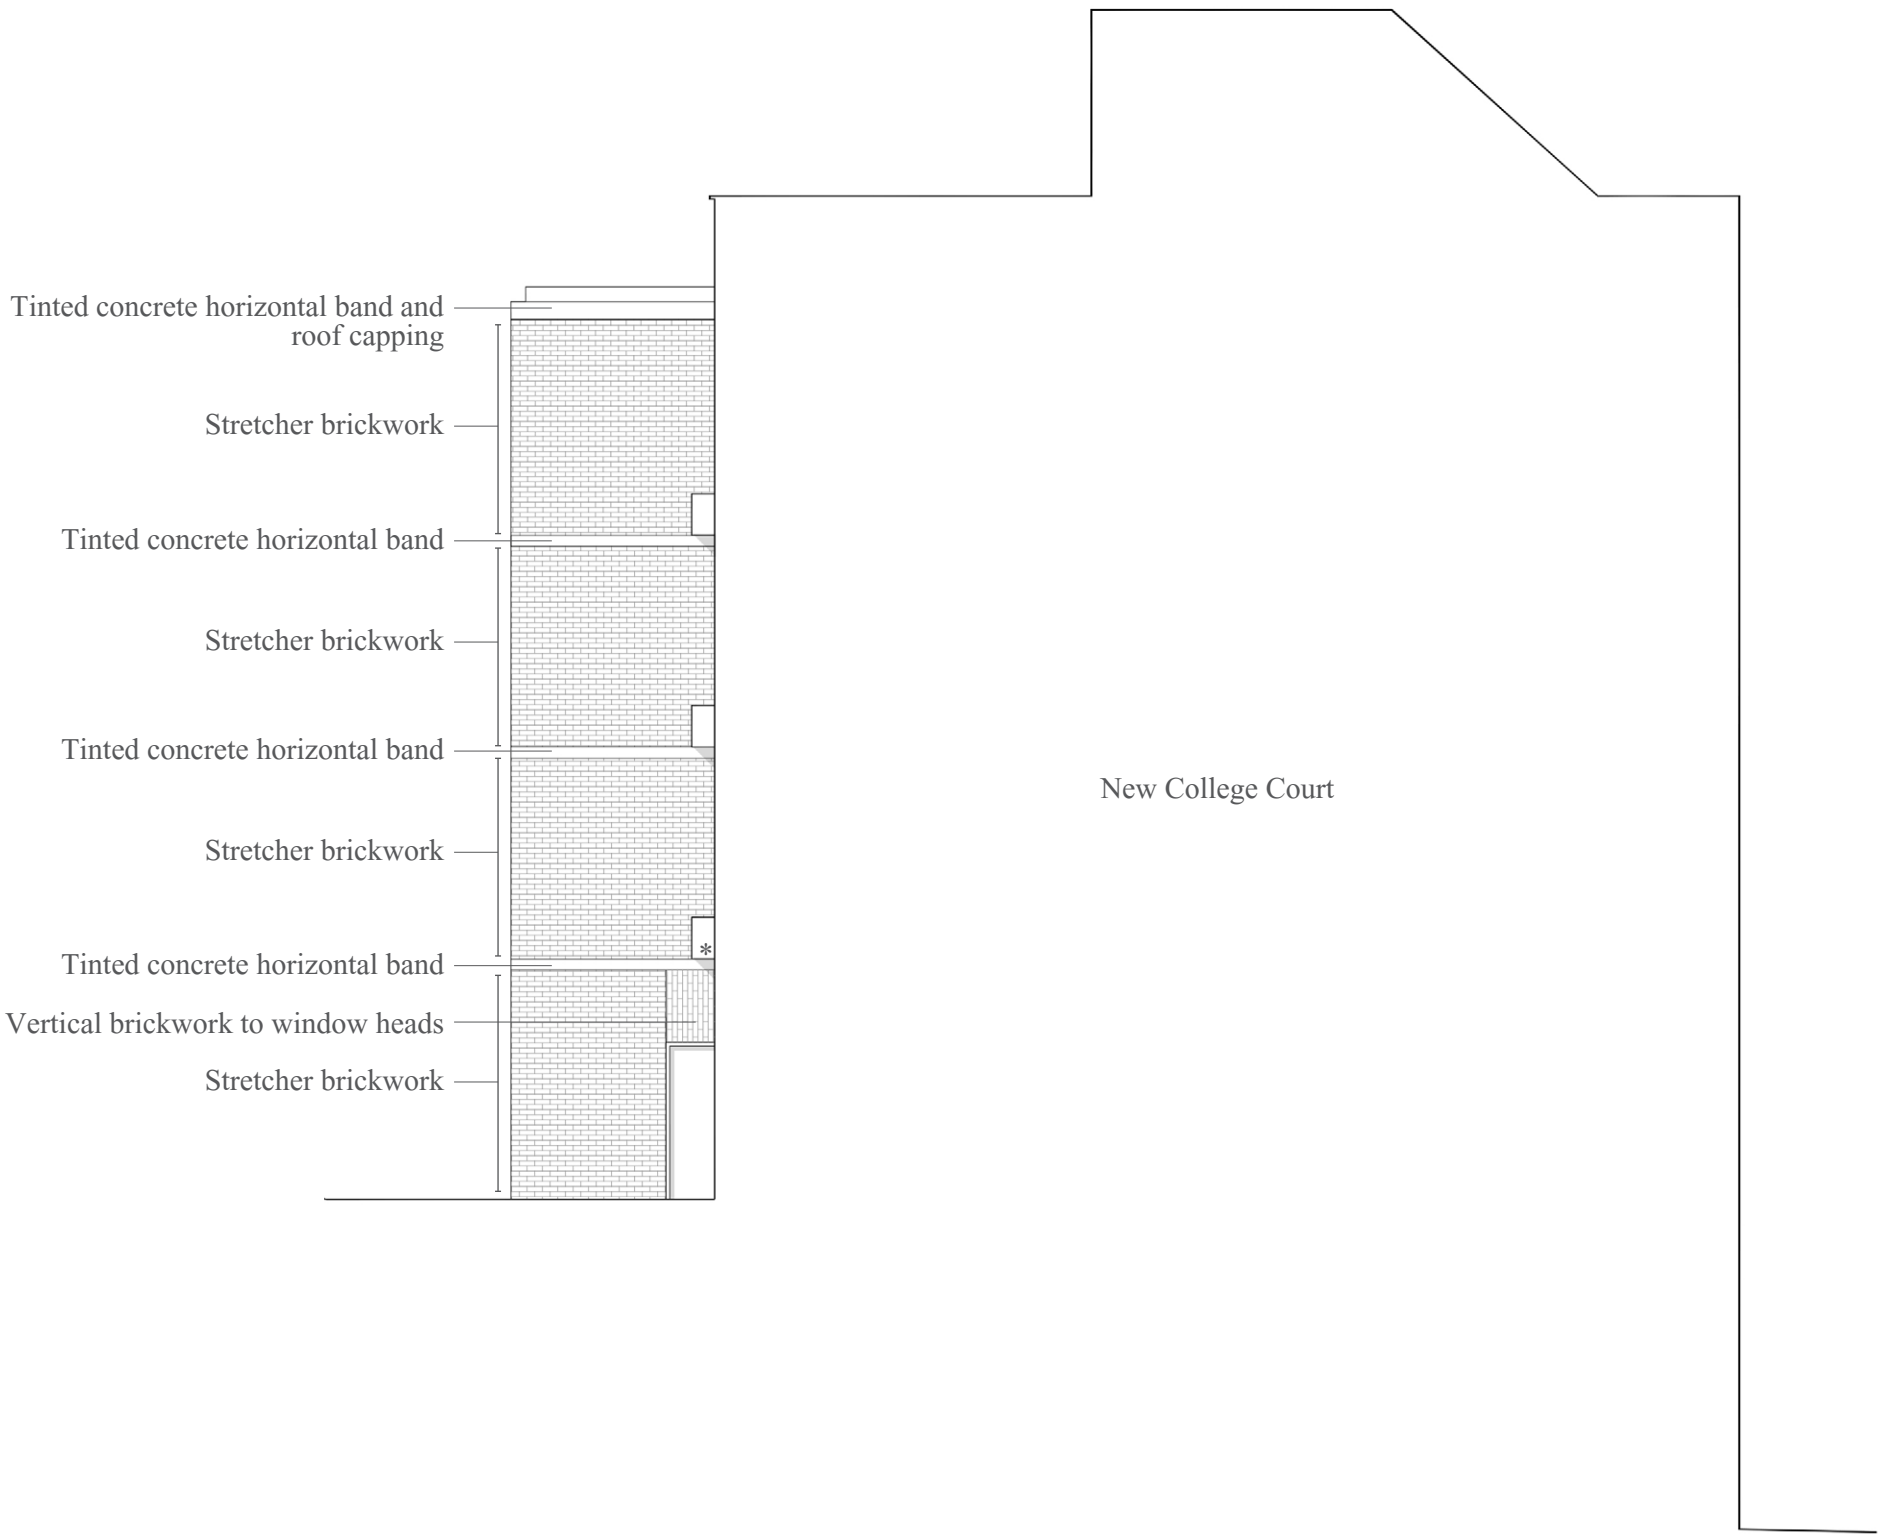

KEY

* Metal window planters to all windows

PROPOSED NORTH WEST ELEVATION. DRAWING no. 3003. 1:100@A3



9-12 NEW COLLEGE PARADE, FINCHLEY ROAD, NW3 5EX

