



530900.0

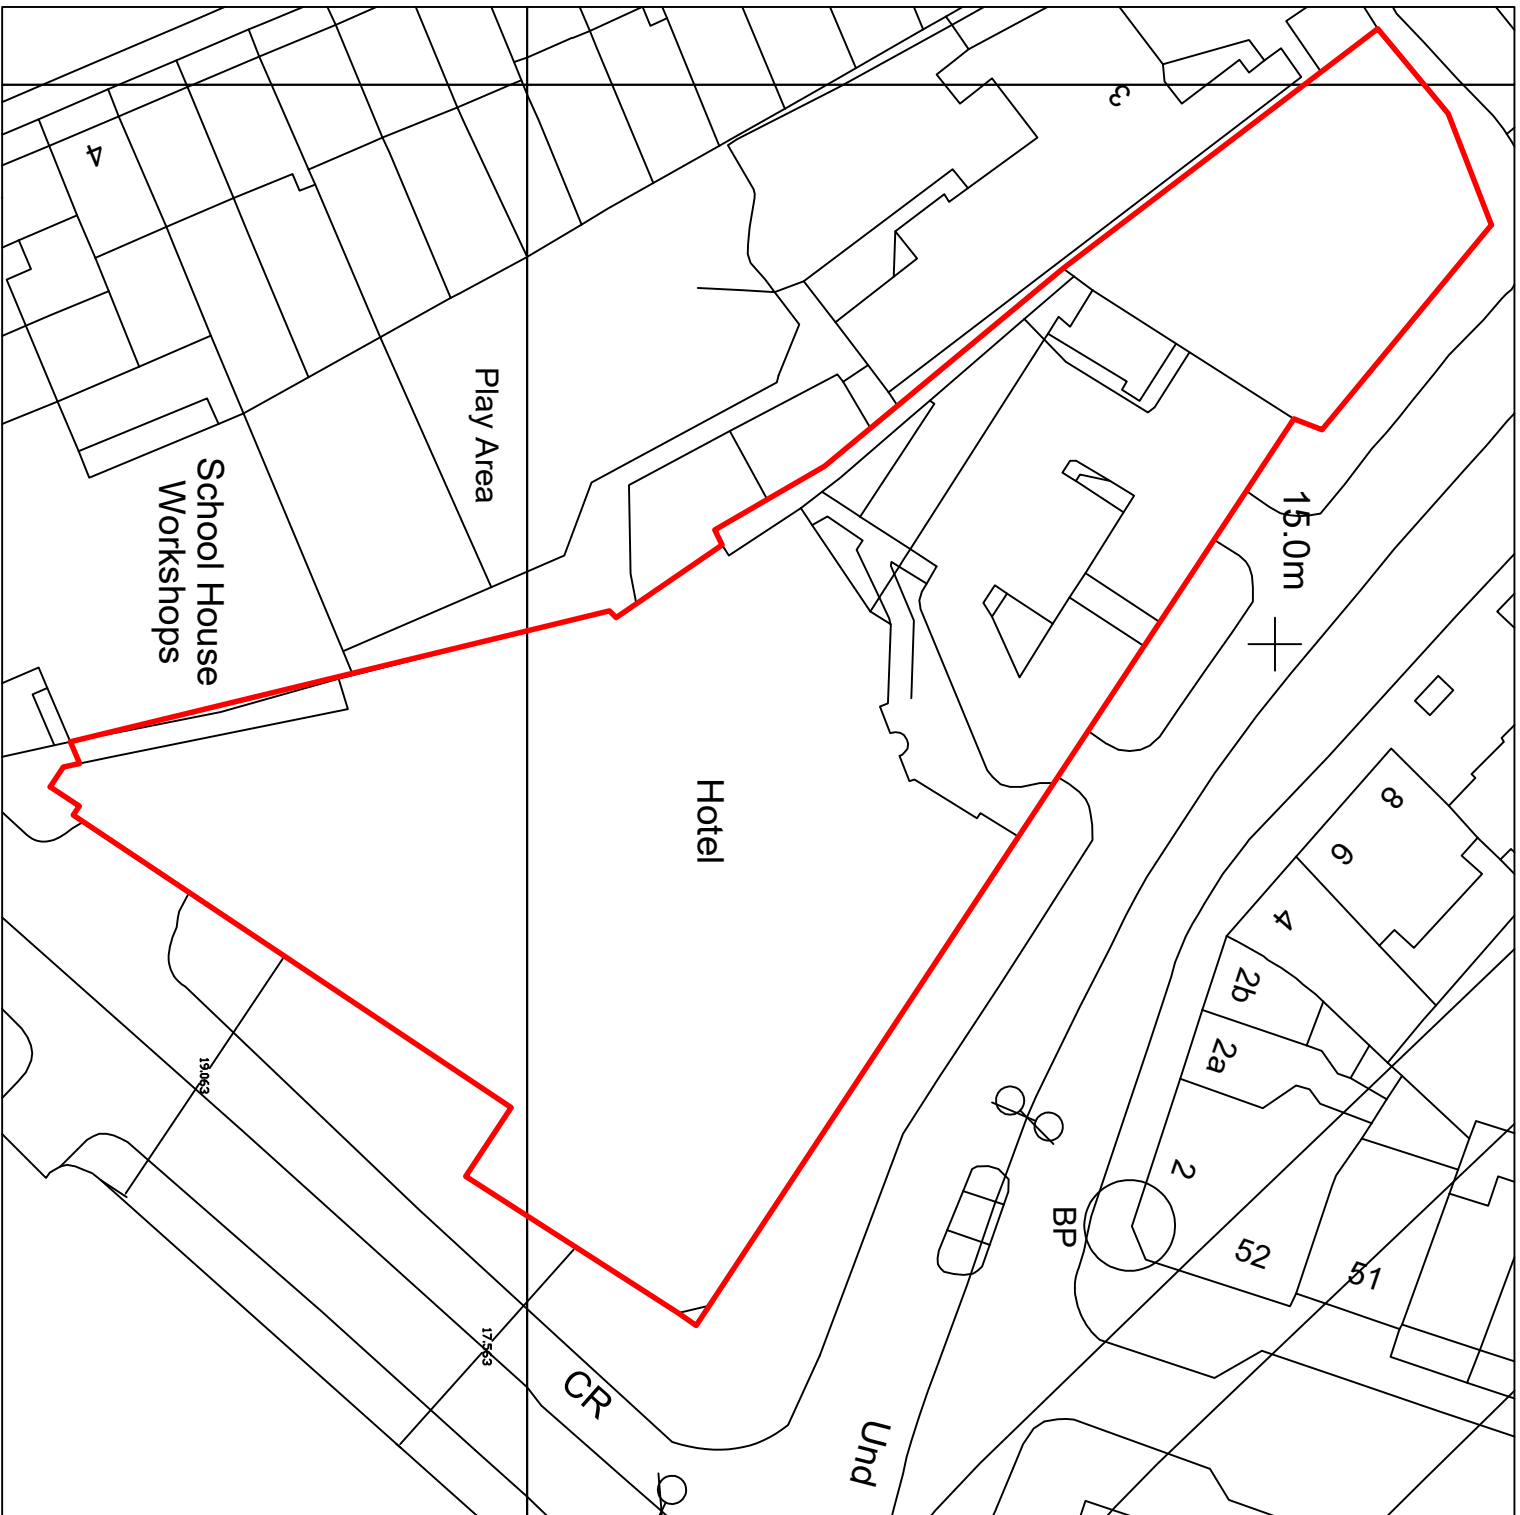

182500.0

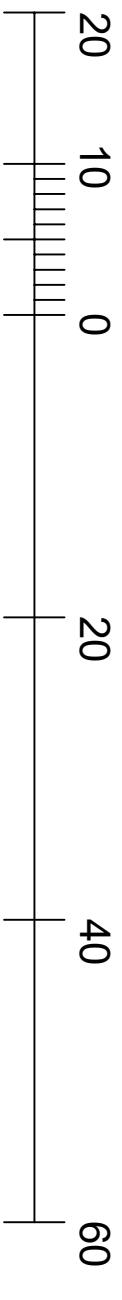

Metres

Notes.
Do not scale from this drawing.
Contractor to take and check all dimensions on site before work commences. Discrepancies to be reported to the architect. Subcontractors to verify all dimensions on site before making shop drawings or commencing manufacture.

[illegible]

DENNER ELLIS BODDINGTON
CHARTERED ARCHITECTS

Phoenix Yard, 65 King's Cross Road, London WC1X 9LW
Telephone: 020 7239 4903 Fax: 020 76472 7482
E-Mail: architects@denner.co.uk

Client

FIROKA GROUP

Project
PLANT ROOM EXTENSION
CROWNE PLAZA KINGS CROSS RD

Drawn	Checked	Status	DWG-STATUS
INT	INT		
PROPOSED SITE PLAN			

Date	DATE	Plot	Date	DATE
Scale	1:5000	A3		
Drawing no.	25/478	P 102		
			Revision	.

EAST ELEVATION (KINGS CROSS RD)