


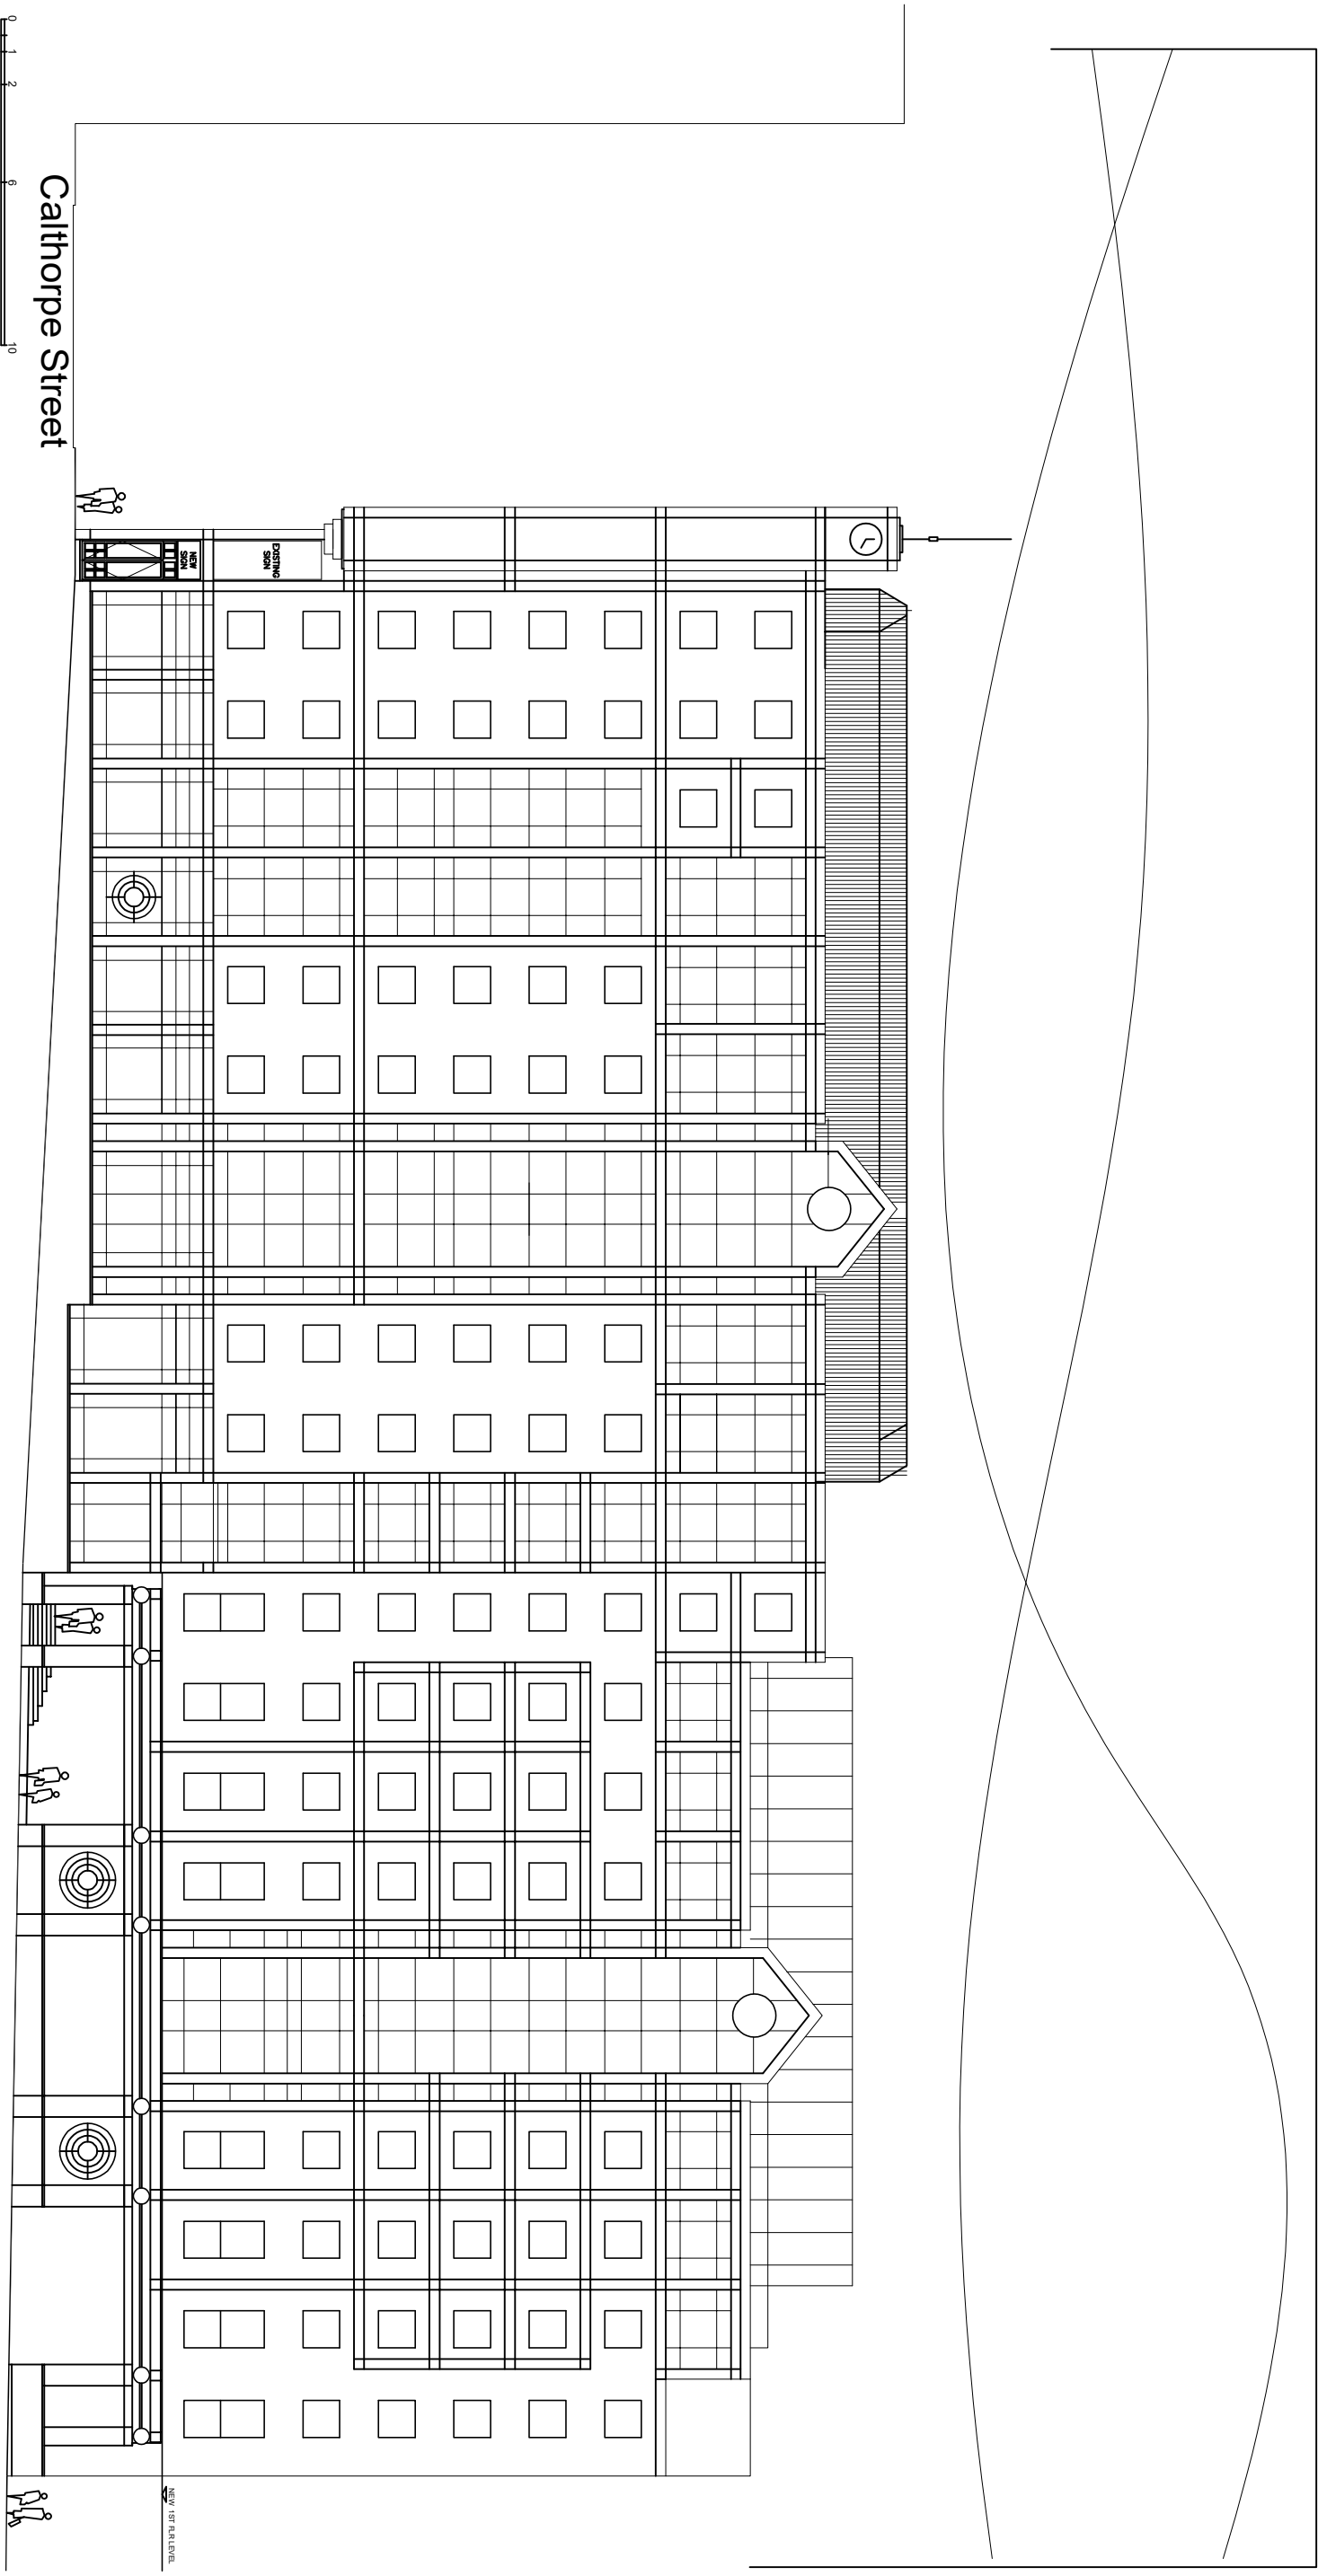

Notes.
Do not scale from this drawing.
Contractor to take and check all dimensions on site before work commences. Discrepancies to be reported to the architect. Subcontractors to verify all dimensions on site before making shop drawings or commencing manufacture.

Rev.	Description	Initial	Date	Rev.	Description	Initial	Date
------	-------------	---------	------	------	-------------	---------	------

DENNER ELLIS BODDINGTON
CHARTERED ARCHITECTS

Phoenix Yard, 65, King's Cross Road, London WC1X 9LW
Telephone: 020 7239 4903 Fax: 020 78412 7482
info.architects@denner.co.uk

Client	FIROKA GROUP
Project	PLANT ROOM EXTENSION CROWNE PLAZA KINGS CROSS RD
Title	EXISTING KINGS CROSS ROAD ELEVATION

Date	Prior Date	Date
Scale 1:250@A3		
Drawing no.	P 004	Revision
25/478		

Anglo-Oriental Consultants Limited

This drawing is copyright.

EAST ELEVATION (KINGS CROSS RD)

This drawing is copyright.