


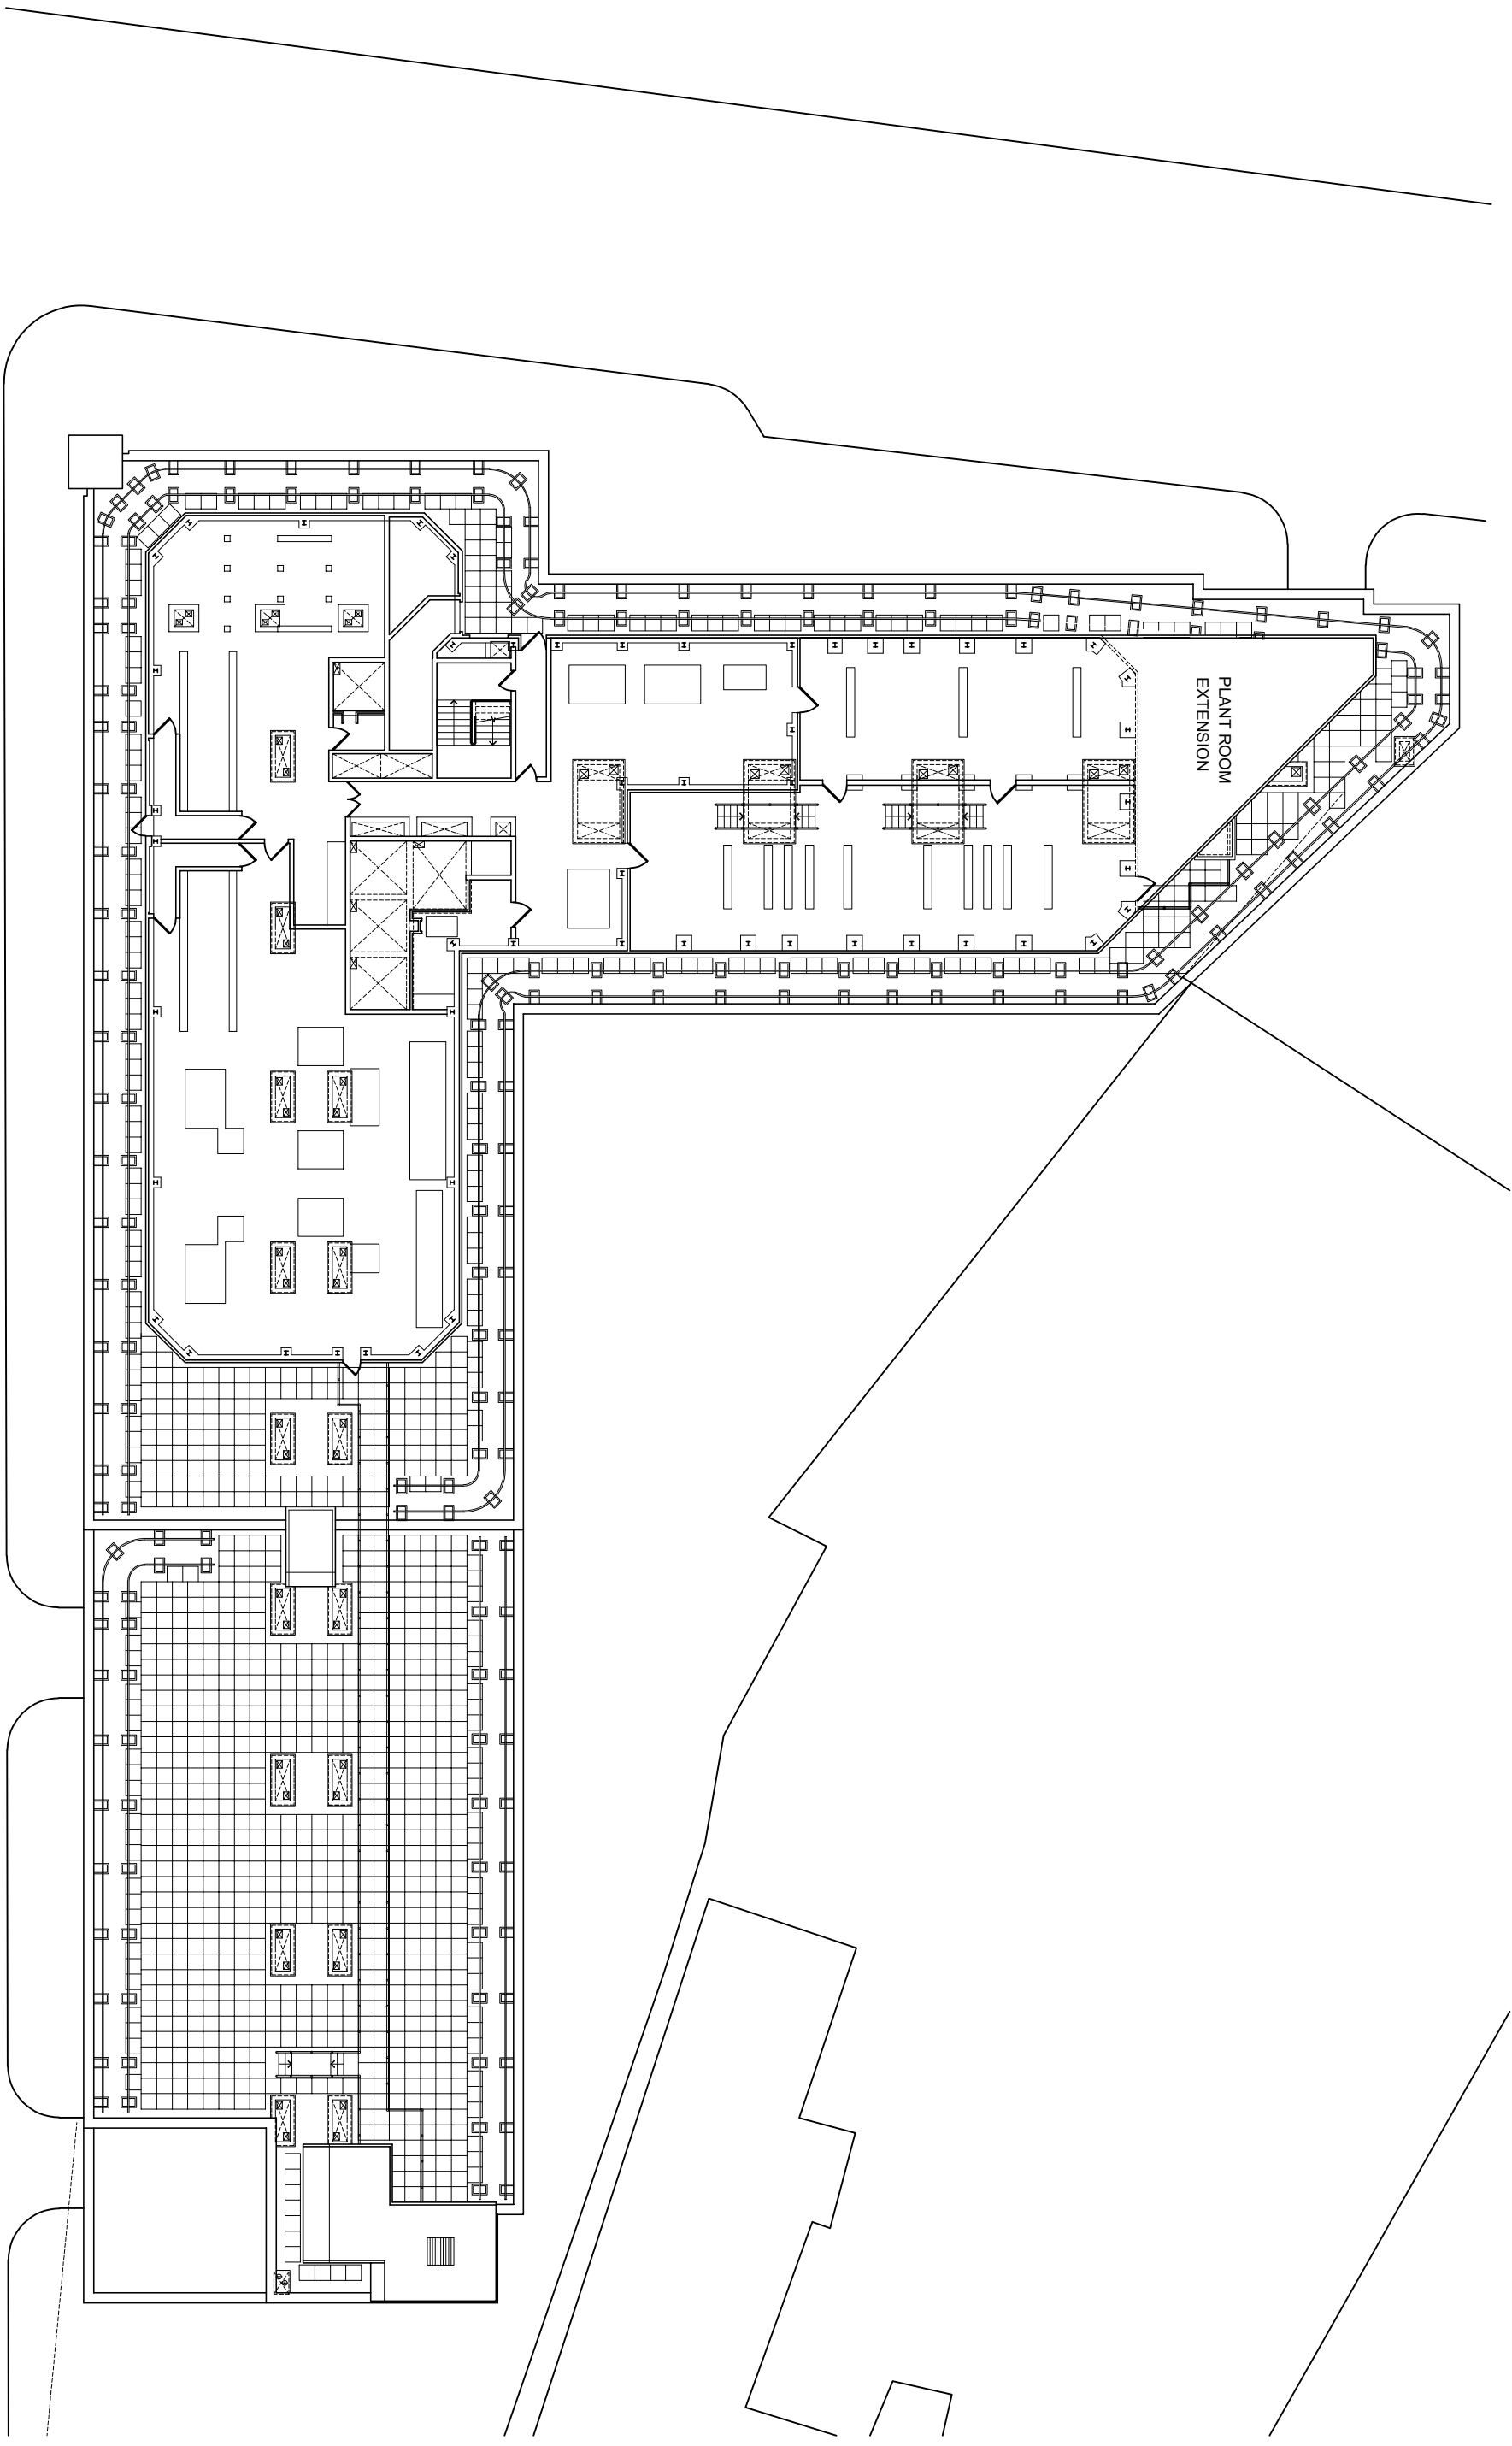

Notes. Do not scale from this drawing. Contractor to take and check all dimensions on site before work commences. Discrepancies to be reported to the architect. Subcontractors to verify all dimensions on site before making shop drawings or commencing manufacture.

Rev.	Description	Initial	Date	Rev.	Description	Initial	Date

Initial	Date
---------	------

DENNER ELLIS BODDINGTON
CHARTERED ARCHITECTS

Phoenix Yard, 65 King's Cross Road, London WC1X 9LW
 Telephone: 020 7239 4903 Fax: 020 78412 7482
 E-Mail: architects@dennerellisboddington.co.uk

Client

FIROKA GROUP

Project
P
CROV

PLANT ROOM EXTENSION
CROWNE PLAZA KINGS CROSS RD

PROPOSED 9TH FLR PLAN

PROPOSED 9TH FLR PLAN

Drawn	Checked	Status
INIT	INIT	DWG-STATUS
PROPOSED 9TH FLR PLAN		

Date	Plot Date	DATE
Scale	1:250@A3	
Drawing no.	Revision	
25/478	P 006	.

Anglo-Overseas Consultants Limited. This drawing is copyright.

EAST ELEVATION (KINGS CROSS RD)