


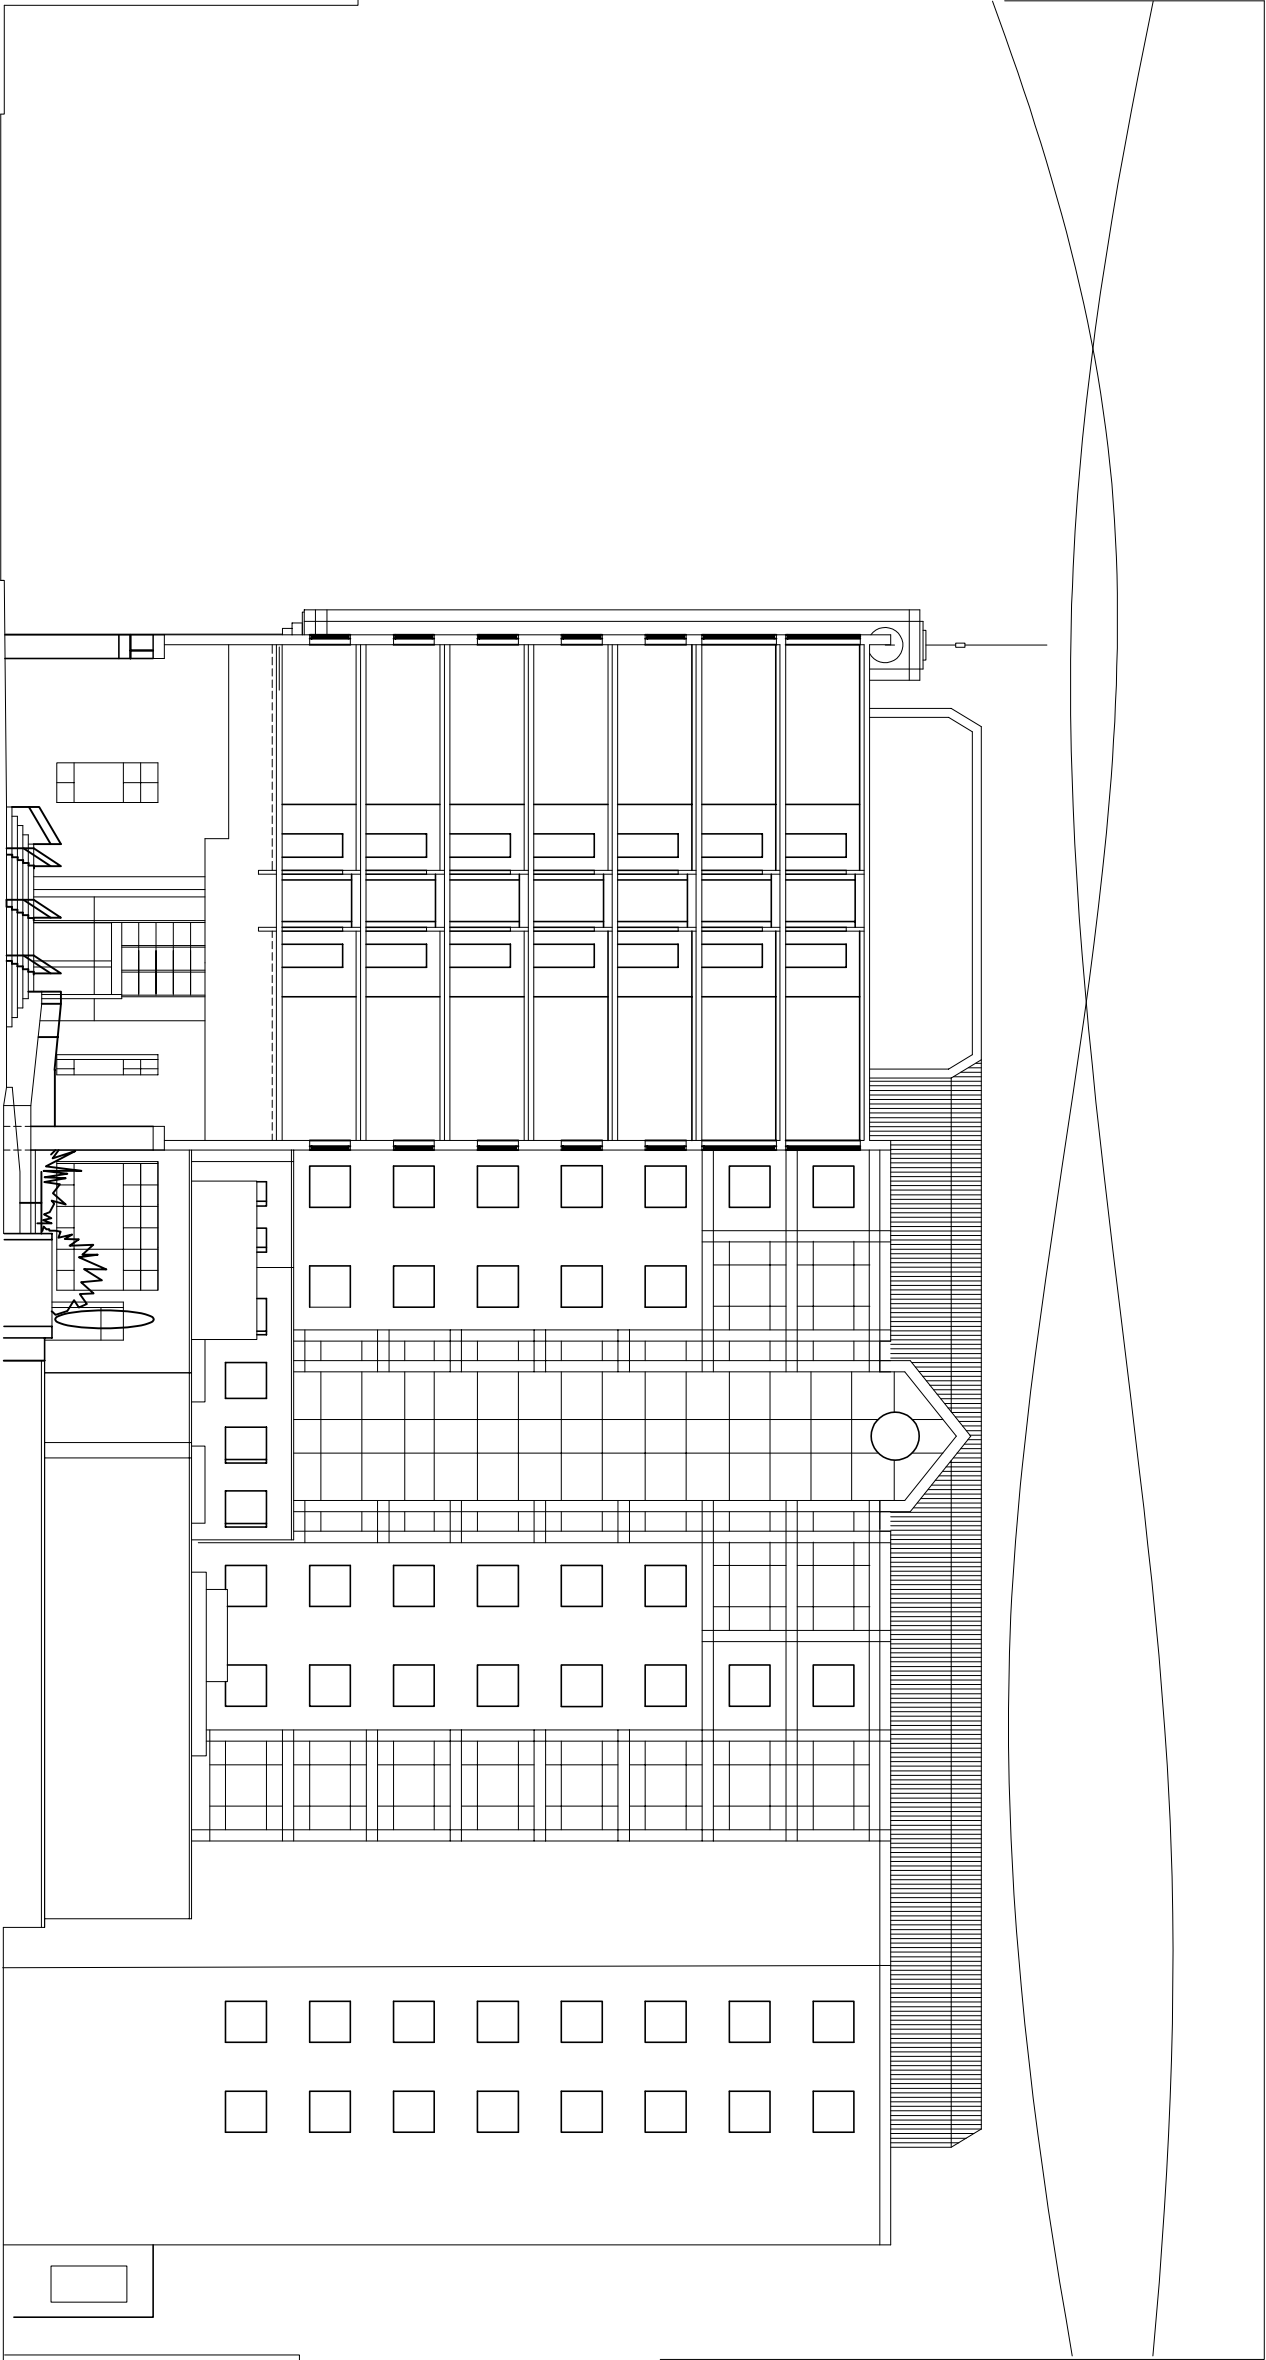

Kings Cross Rd

Notes:
Do not scale from this drawing. Dimensions should be taken from the architectural drawings. In some cases, dimensions may be taken from the site plan or other drawings.
CDO File CADFILE

Rev. Description Initial Date

Rev. Description Initial Date

DENNER ELLIS BODDINGTON
CHARTERED ARCHITECTS
Phoenix Yard, 65 Kings Cross Road, London, WC1X 9LW
Telephone: 020 7239 4800 Fax: 020 78112 7482
Email: dennerellis@dennerellis.co.uk

Client: FIROKA GROUP

Project: PLANT ROOM EXTENSION
CROWNE PLAZA KINGS CROSS RD

Owner: NIT Checked: NIT Status: DMC-STATUS
Title: PROPOSED
REAR CALTHORPE STREET ELEVATION

Date: DATE
Scale: 1:250@A3
Drawing no.: 25/478
Revision: P 008
Arch/Owner: CONSULTANT/Client
This drawing is copyright.