


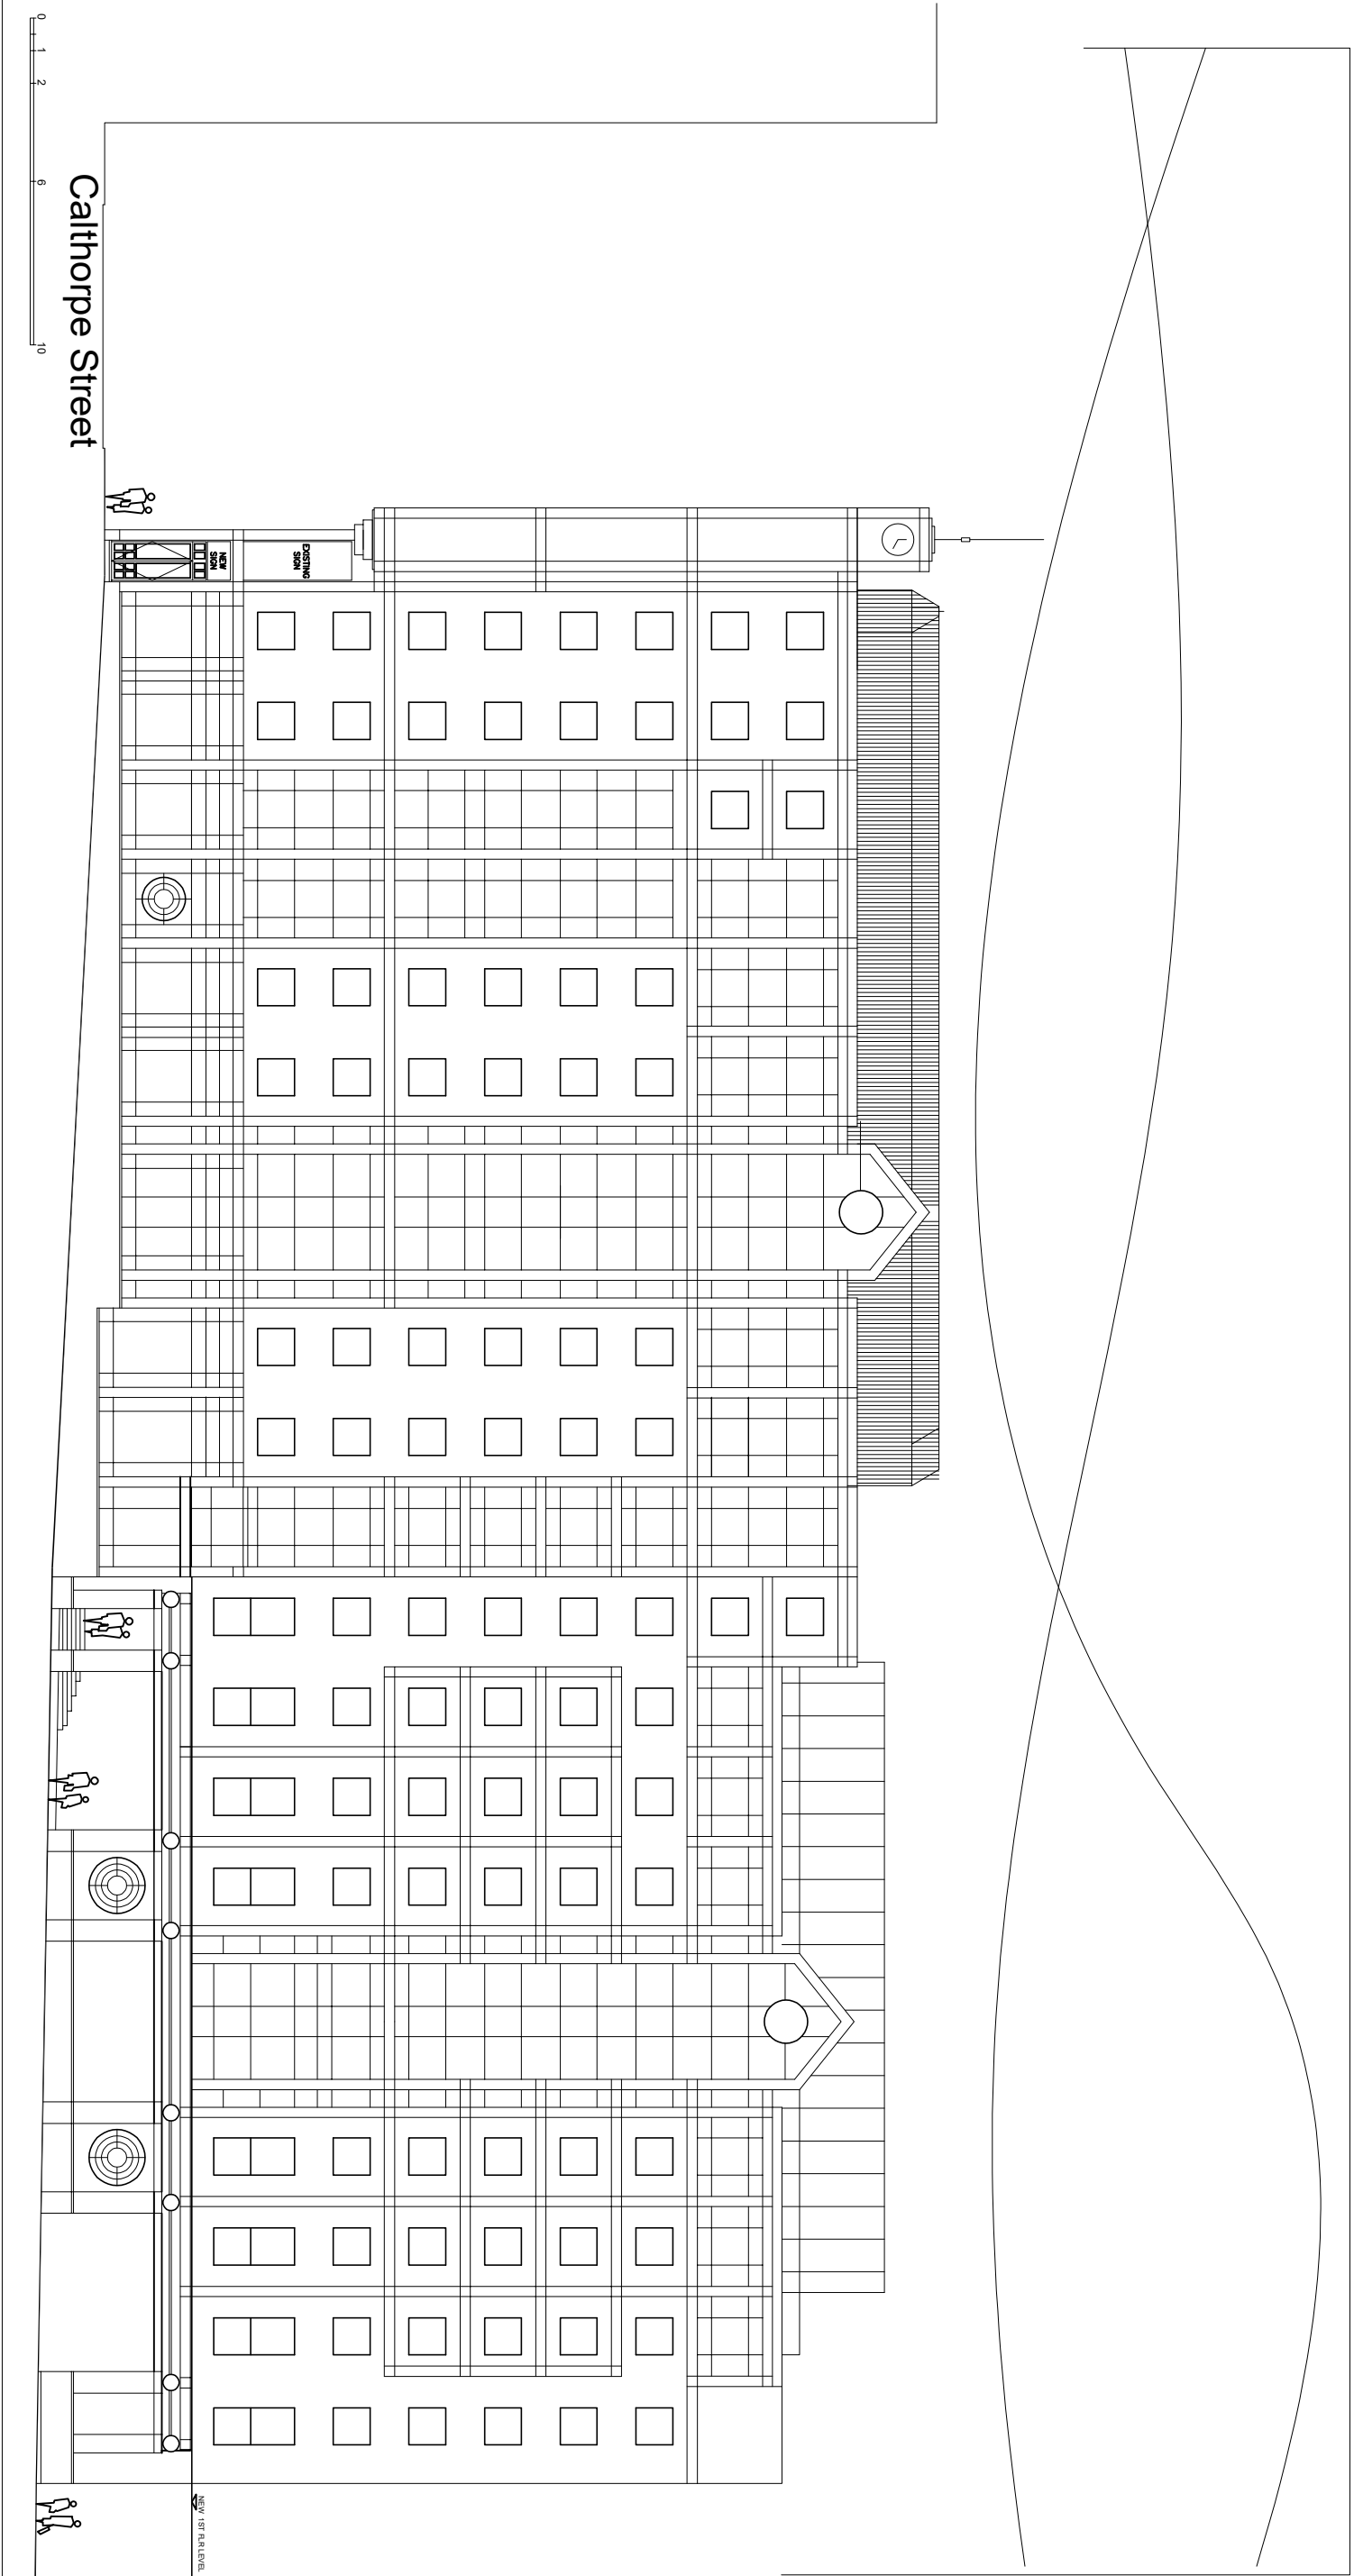

Notes.
Do not scale from this drawing.
Contractor to take and check all dimensions on site before work commences. Discrepancies to be reported to the architect. Subcontractors to verify all dimensions on site before making shop drawings or commencing manufacture.

[illegible]

EAST ELEVATION (KINGS CROSS RD)

DENNER ELLIS BODDINGTON
CHARTERED ARCHITECTS

Phoenix Yard, 65 King's Cross Road, London WC1X 9LW
Telephone: 020 7239 4903 Fax: 020 78412 7482
E-Mail: architects@denelbod.co.uk

FIROKA GROUP

PLANT ROOM EXTENSION
CROWNE PLAZA KINGS CROSS RD

Drawn	Checked	Status	DWG-STATUS
INIT	INIT		
PROPOSED KINGS CROSS ROAD ELEVATION			

Date	Plot Date	DATE
Scale	1:250@A3	
Drawing no.	25/478	P 009
		Revisior

This drawing is copyright