


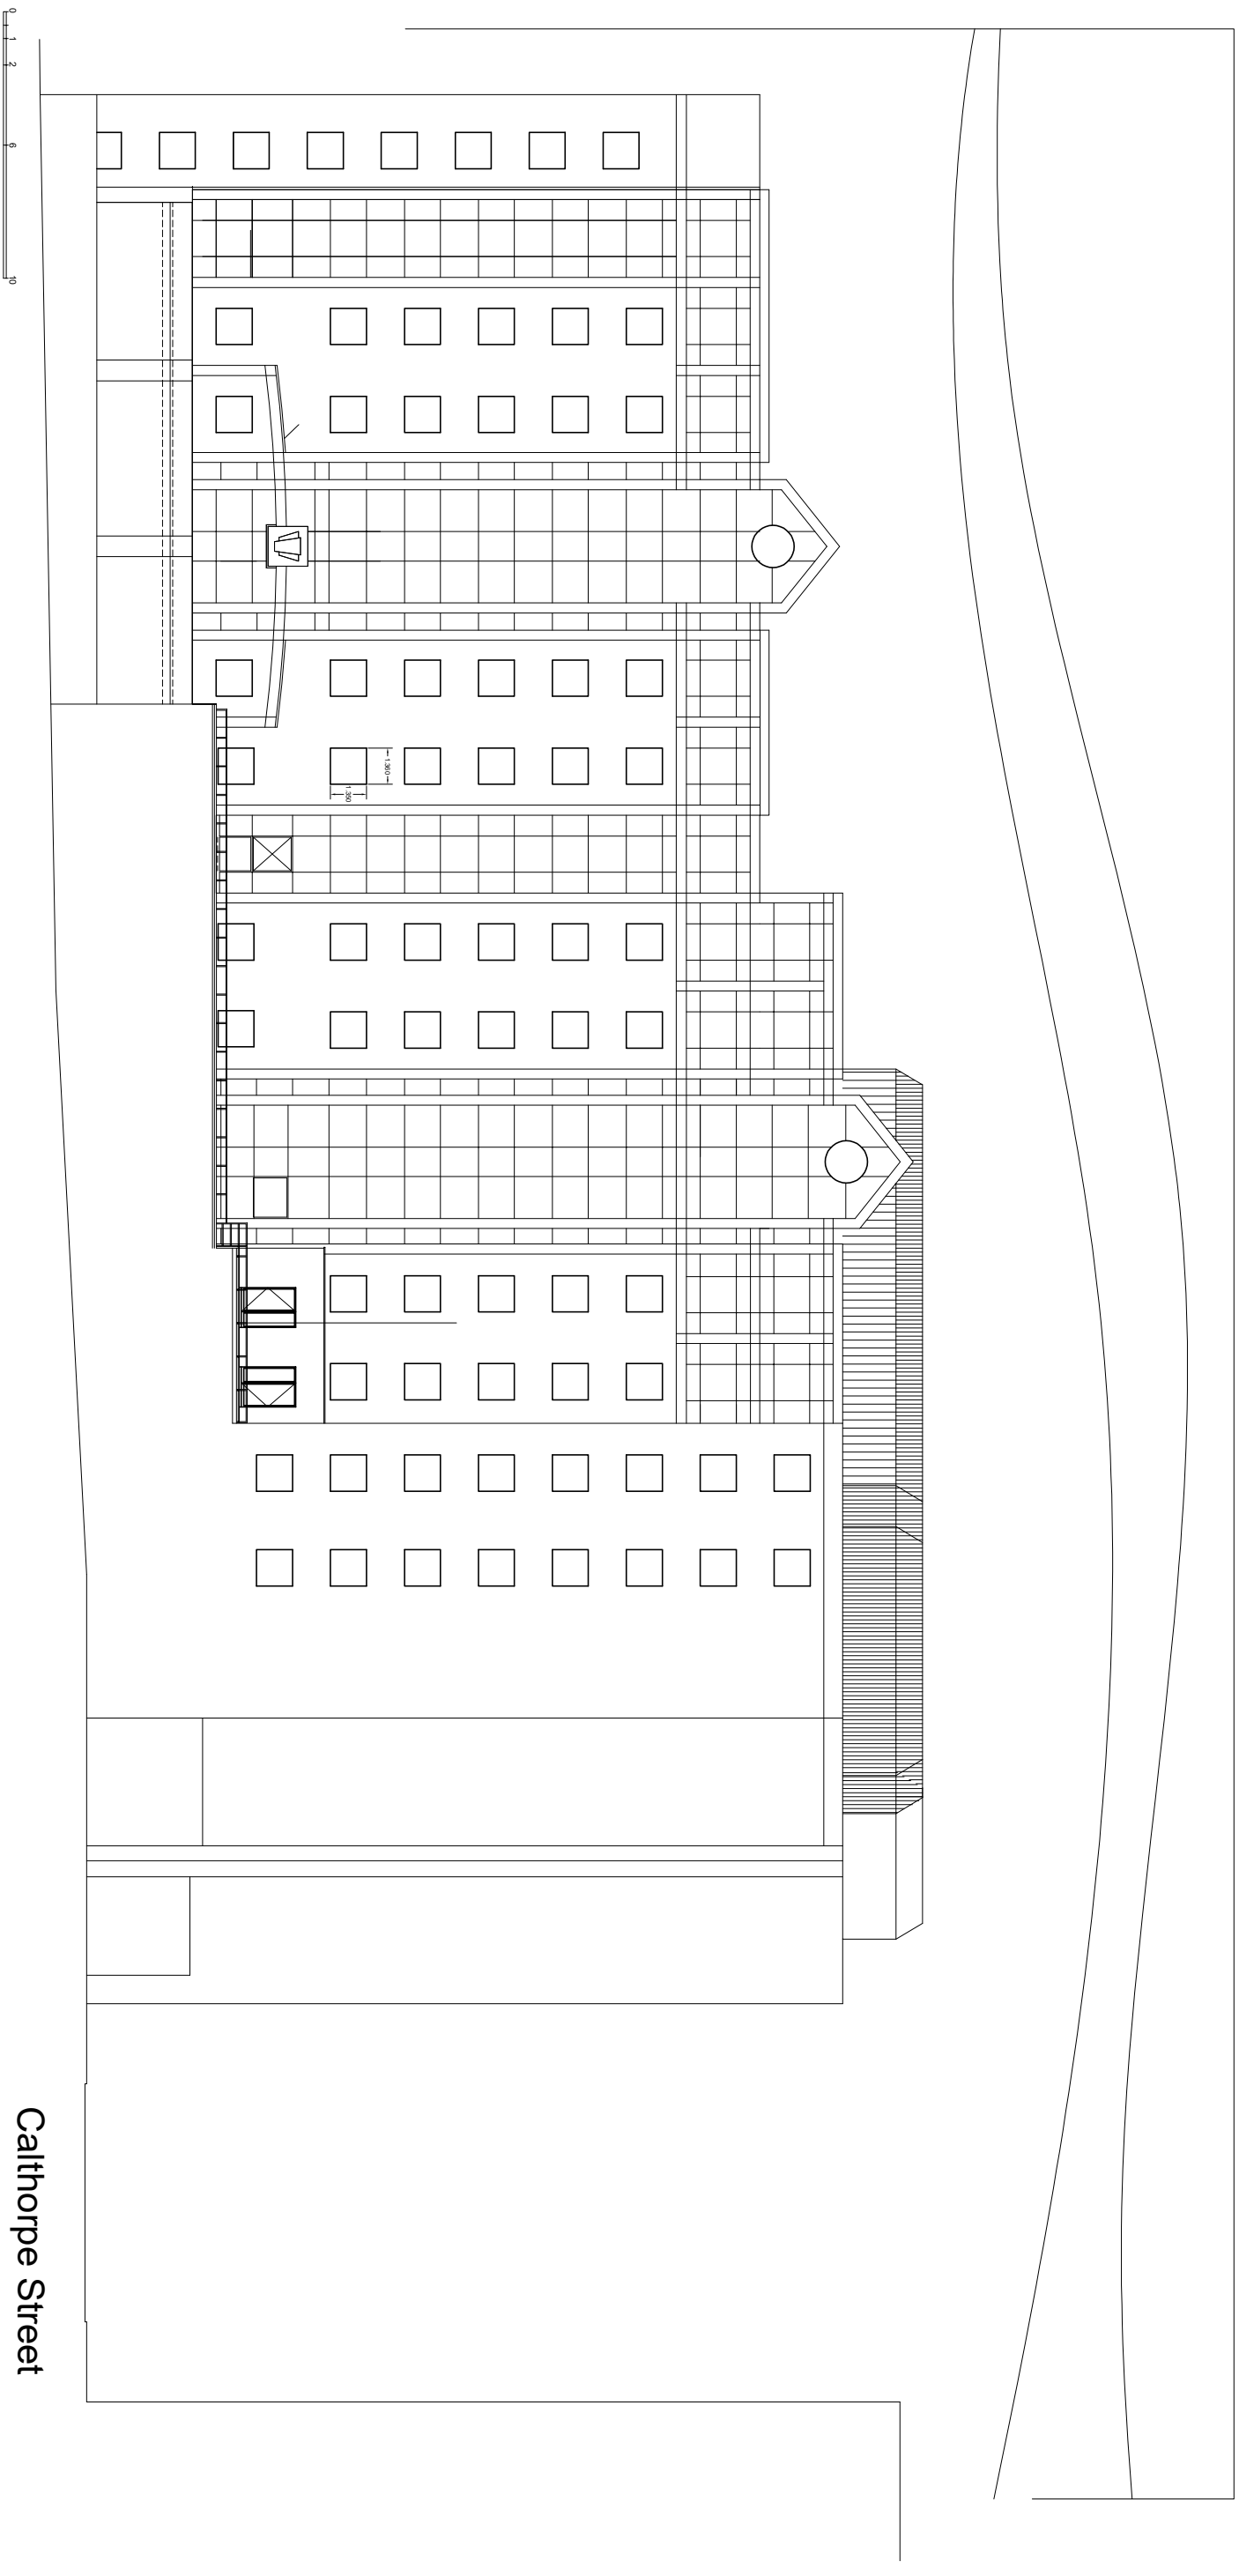

Notes:
Do not scale from this drawing.
Contractor to take and check all dimensions on site before work commences. Discrepancies to be reported to the architect. Subcontractors to verify all dimensions on site before making shop drawings or commencing manufacture.

Rev.	Description	Initial	Date	Rev.	Description	Initial	Date
------	-------------	---------	------	------	-------------	---------	------

EAST ELEVATION (KINGS CROSS RD)

**DENNER ELLIS BODDINGTON
CHARTERED ARCHITECTS**

Phoenix Yard, 65 King's Cross Road, London WC1X 9LW
Telephone: 020 7239 4903 Fax: 020 78412 7482
E-Mail: architects@enelbod.co.uk

Client

FIROKA GROUP

Project

PLANT ROOM EXTENSION
CROWNE PLAZA KINGS CROSS RD

Drawn	Checked	Status	DWG-STATUS
INIT	INIT		
PROPOSED			
REAR KINGS CROSS ROAD ELEVATION			

Date	Plot Date	DATE
Scale	1:250@A3	
Drawing no.	P 010	Revision
25/4/78		.

Anglo Overseas Consultants Limited.

This drawing is copyright.

This drawing is copyright.