


1 Demolition Ground Floor
P_0201 1 : 500

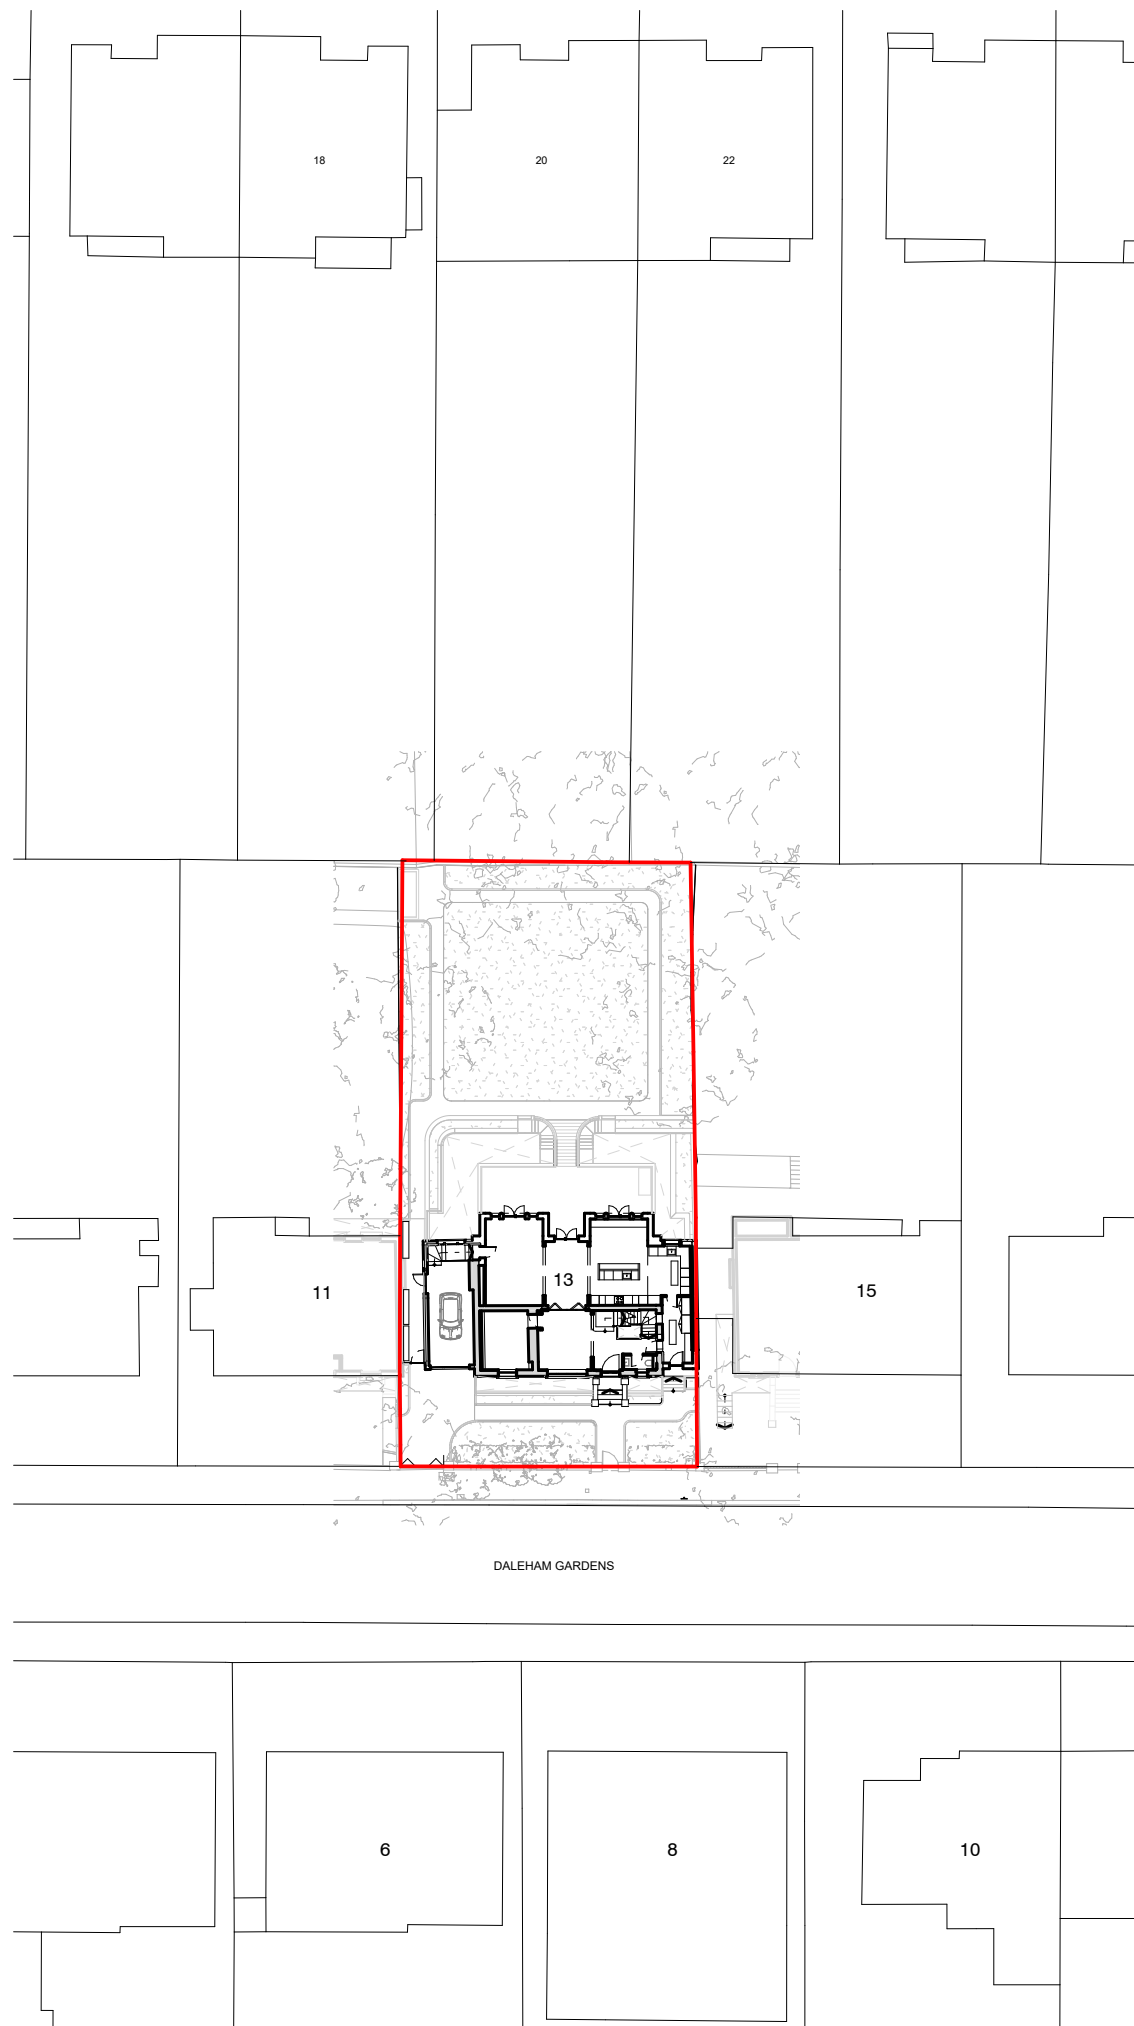

2 Proposed Ground Floor
P_0201 1 : 500

Key:

- Denotes Application Site
- Denotes Existing Structure
- Denotes Demolition
- Denotes Proposed Structure

General Notes:

1. Existing drawings based on survey from Michael Gallie issued May 2024.

PLANNING

Project Number: 24003

Client: Private Client

Date: 1:500@A4@A1

Scale: 1:500@A4@A1

Project: 13 Daleham Gardens, London NW3

Drawing Title: Demolition & Proposed Site Plan

Drawing No: P_0201 Rev: 1

Drawn: CF Approved by: AMB Signed: CL

Marek Wojciechowski Architects

06-69 Margaret Street W1W 6SR T. 020 7580 9336 www.mwa.co.uk

Copyright Marek Wojciechowski Architects. No implied license exists. This drawing should not be used to calculate areas for the purposes of valuation. All drawings are for client use only. The copyright and all other drawings are the property of the architect. No part of this drawing may be reproduced without the written consent of the architect. All other drawings are the property of the architect.

N

0m 5m 10m 15m 20m