



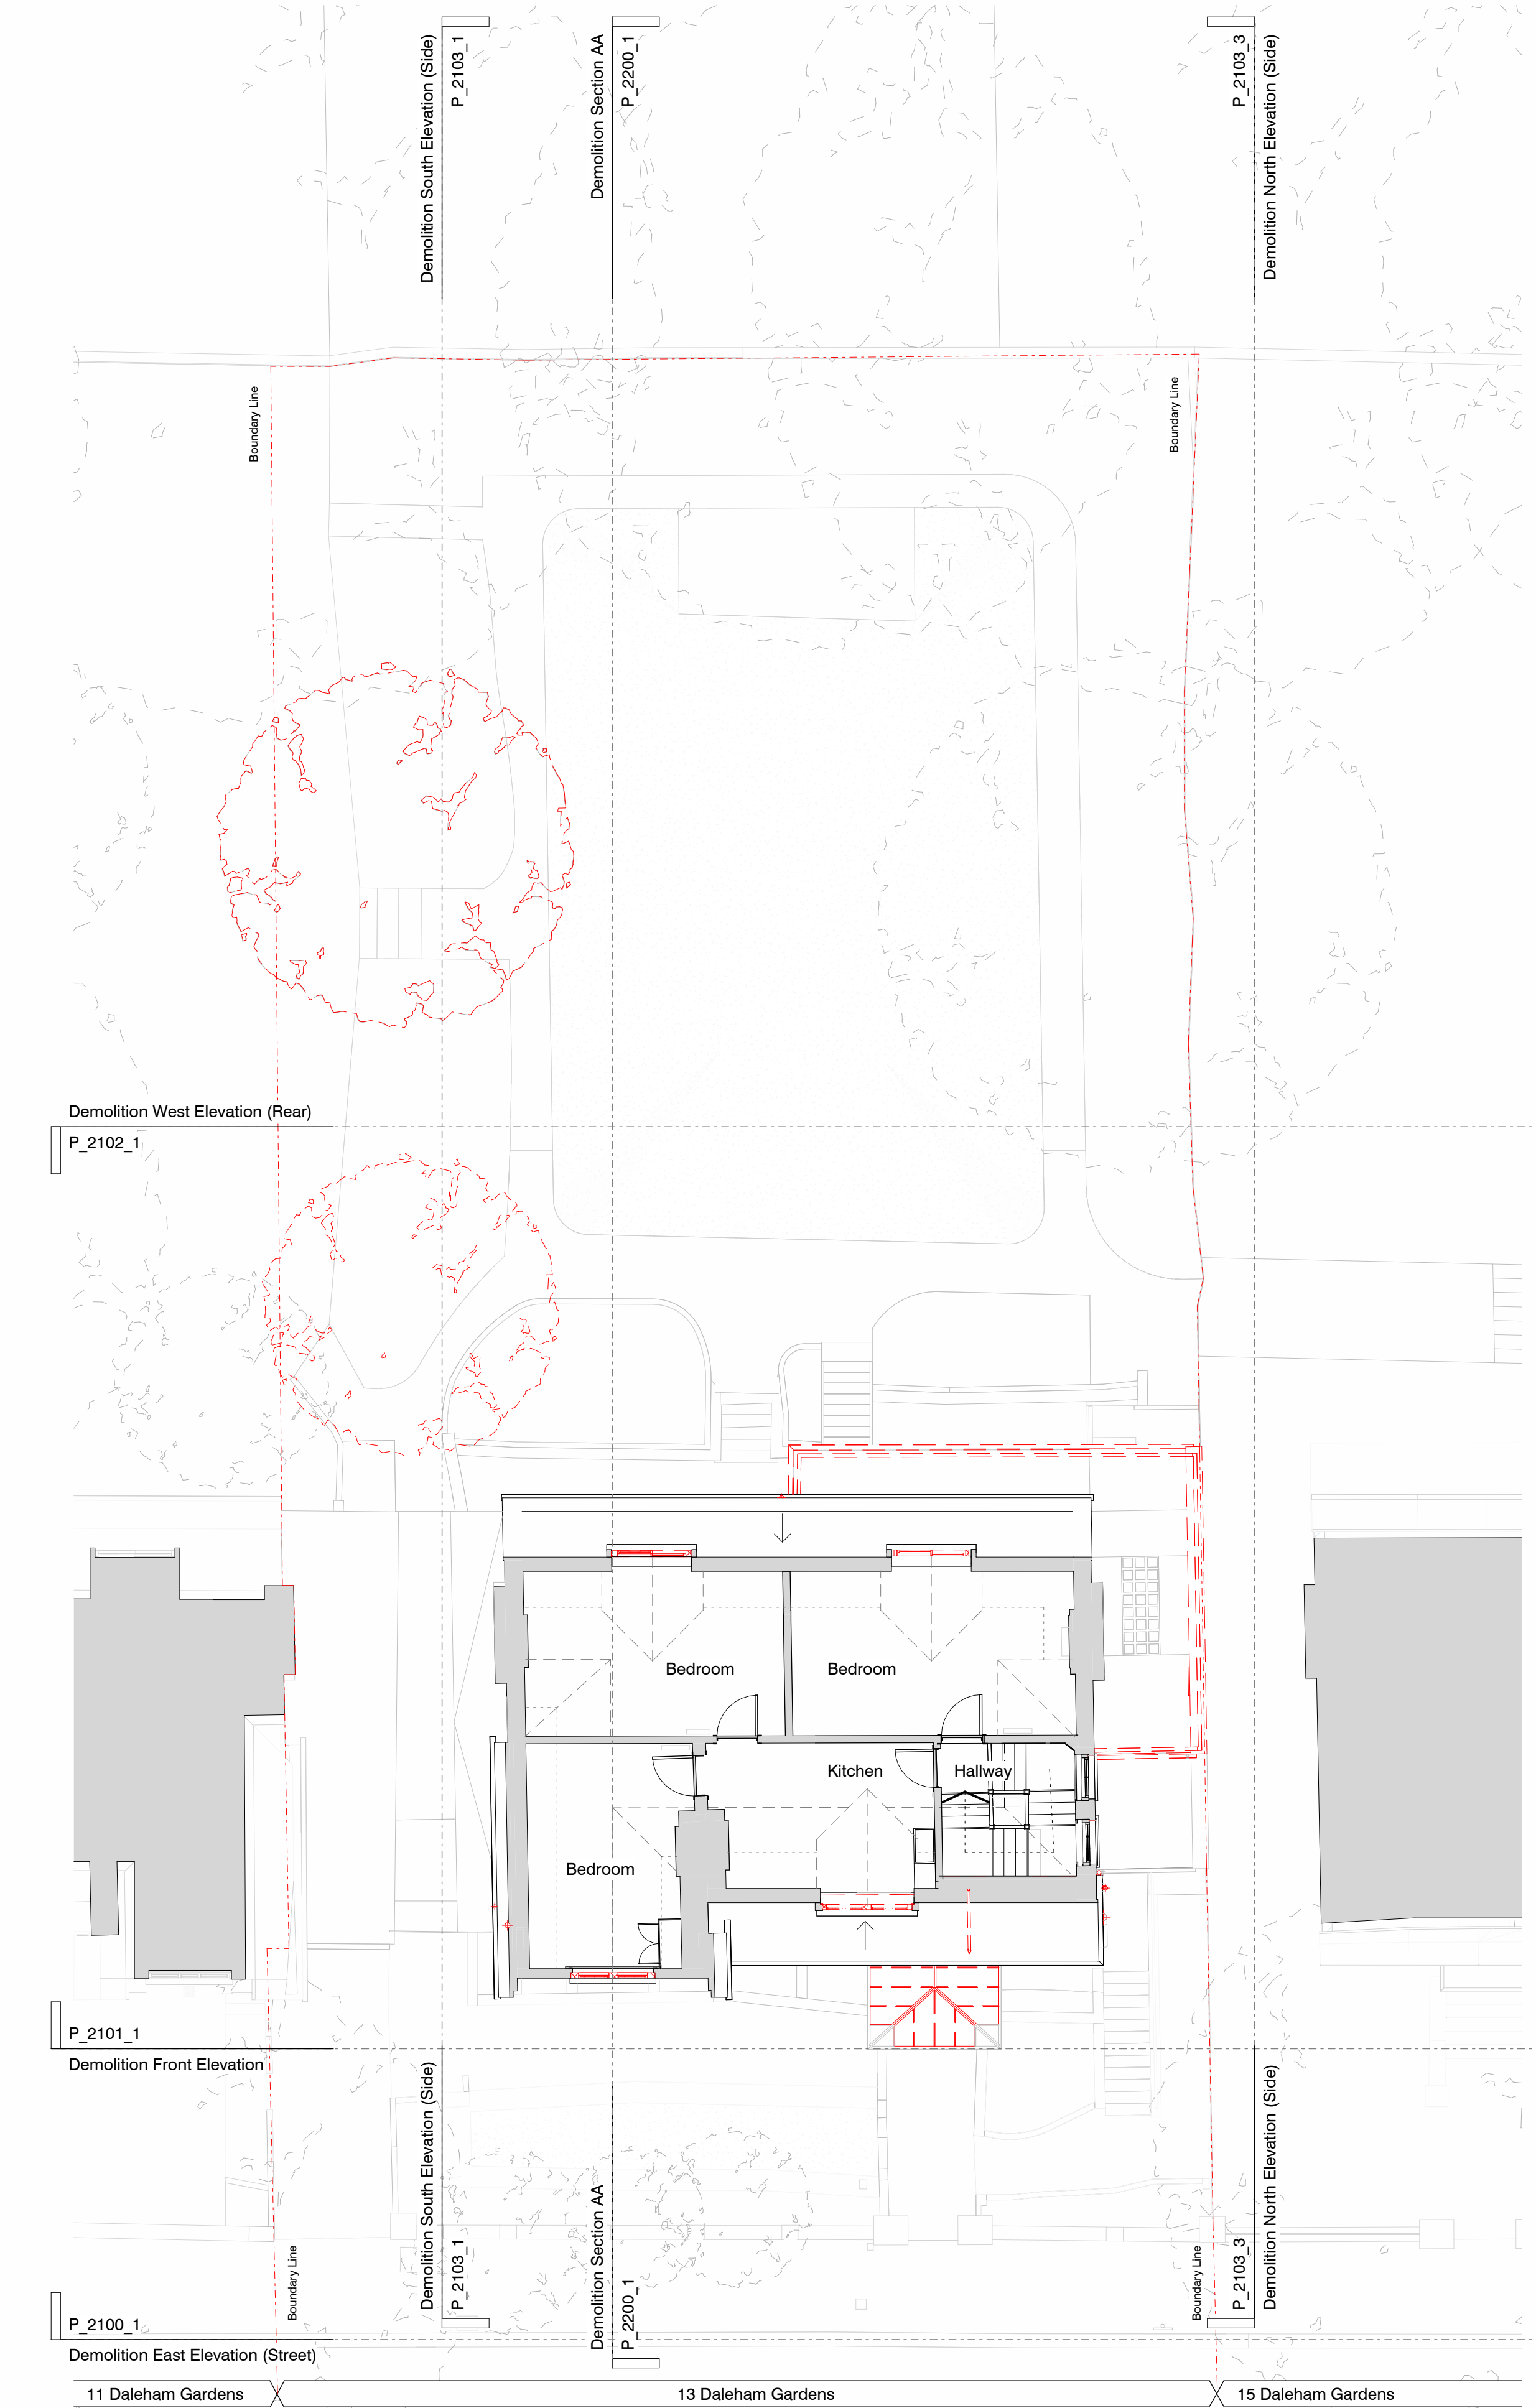


1 Demolition Second Floor Plan
P_2002 1 : 100

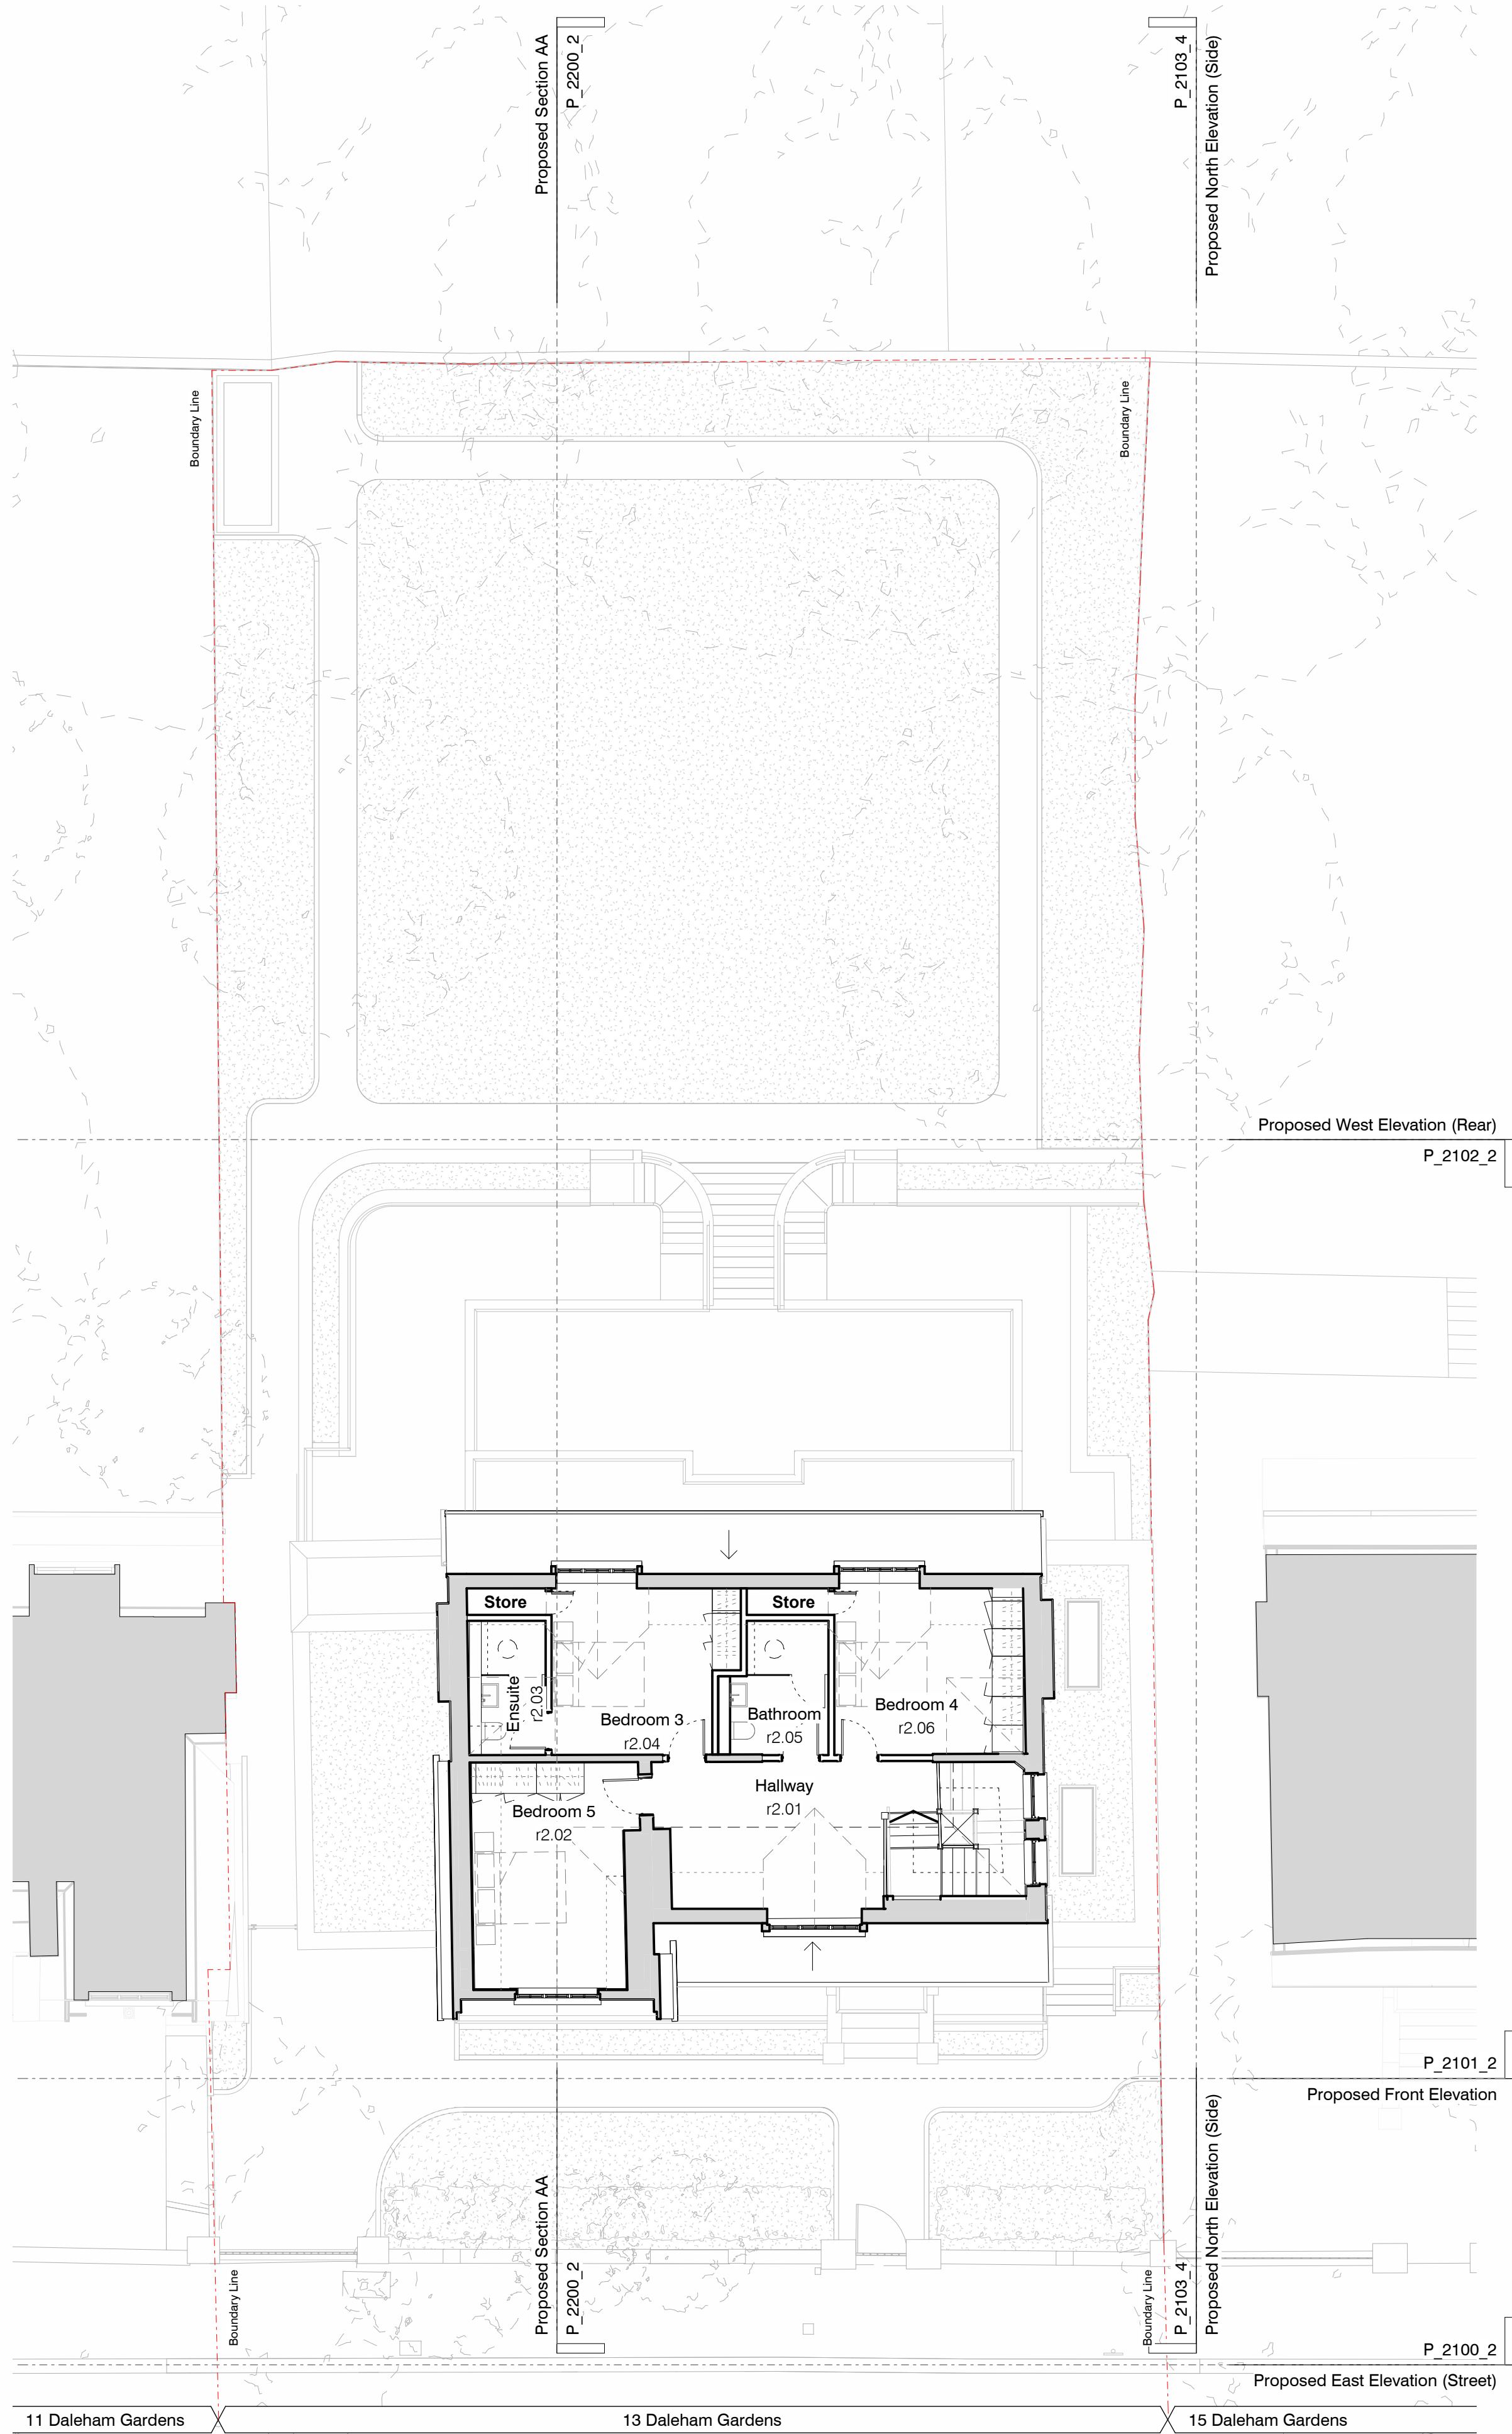

2 Proposed Second Floor Plan
P_2002 1 : 100

Key Section:

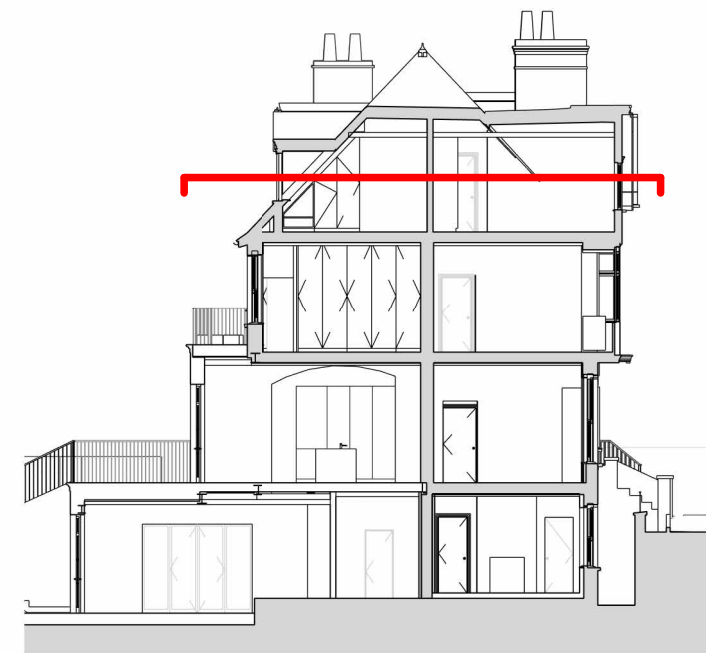

Scale: 1:200 @A1

Key:

- Cutting plane
- Denotes Existing Structure
- Denotes Proposed Structure
- Denotes Demolition

General Notes:

- Existing drawings based on survey from Michael Gallie issued May 2024.

PLANNING

Project Number: 24003

Client: Private Client

Date: Jul '24

Scale: 1:100@A1 / 1:200@A3

Project: 13 Daleham Gardens, London NW3

Drawing Title: Demolition & Proposed Second Floor Plan

Drawing No: P_2002 Rev:

Drawn: CF Approved by: AMB Signed: CL

Marek Wojciechowski Architects

05-65 Margaret Street W1W 6SR T: 020 7595 9336 www.mwa.co.uk

Copyright Marek Wojciechowski Architects. No implied license exists. This drawing should not be used to calculate areas for the purposes of valuation. All dimensions to be checked on site by the contractor and such dimensions to be their responsibility. Do not scale drawings. All work must comply with relevant British Standards and Building Regulations requirements. Drawing errors and omissions to be reported to the architect.

