




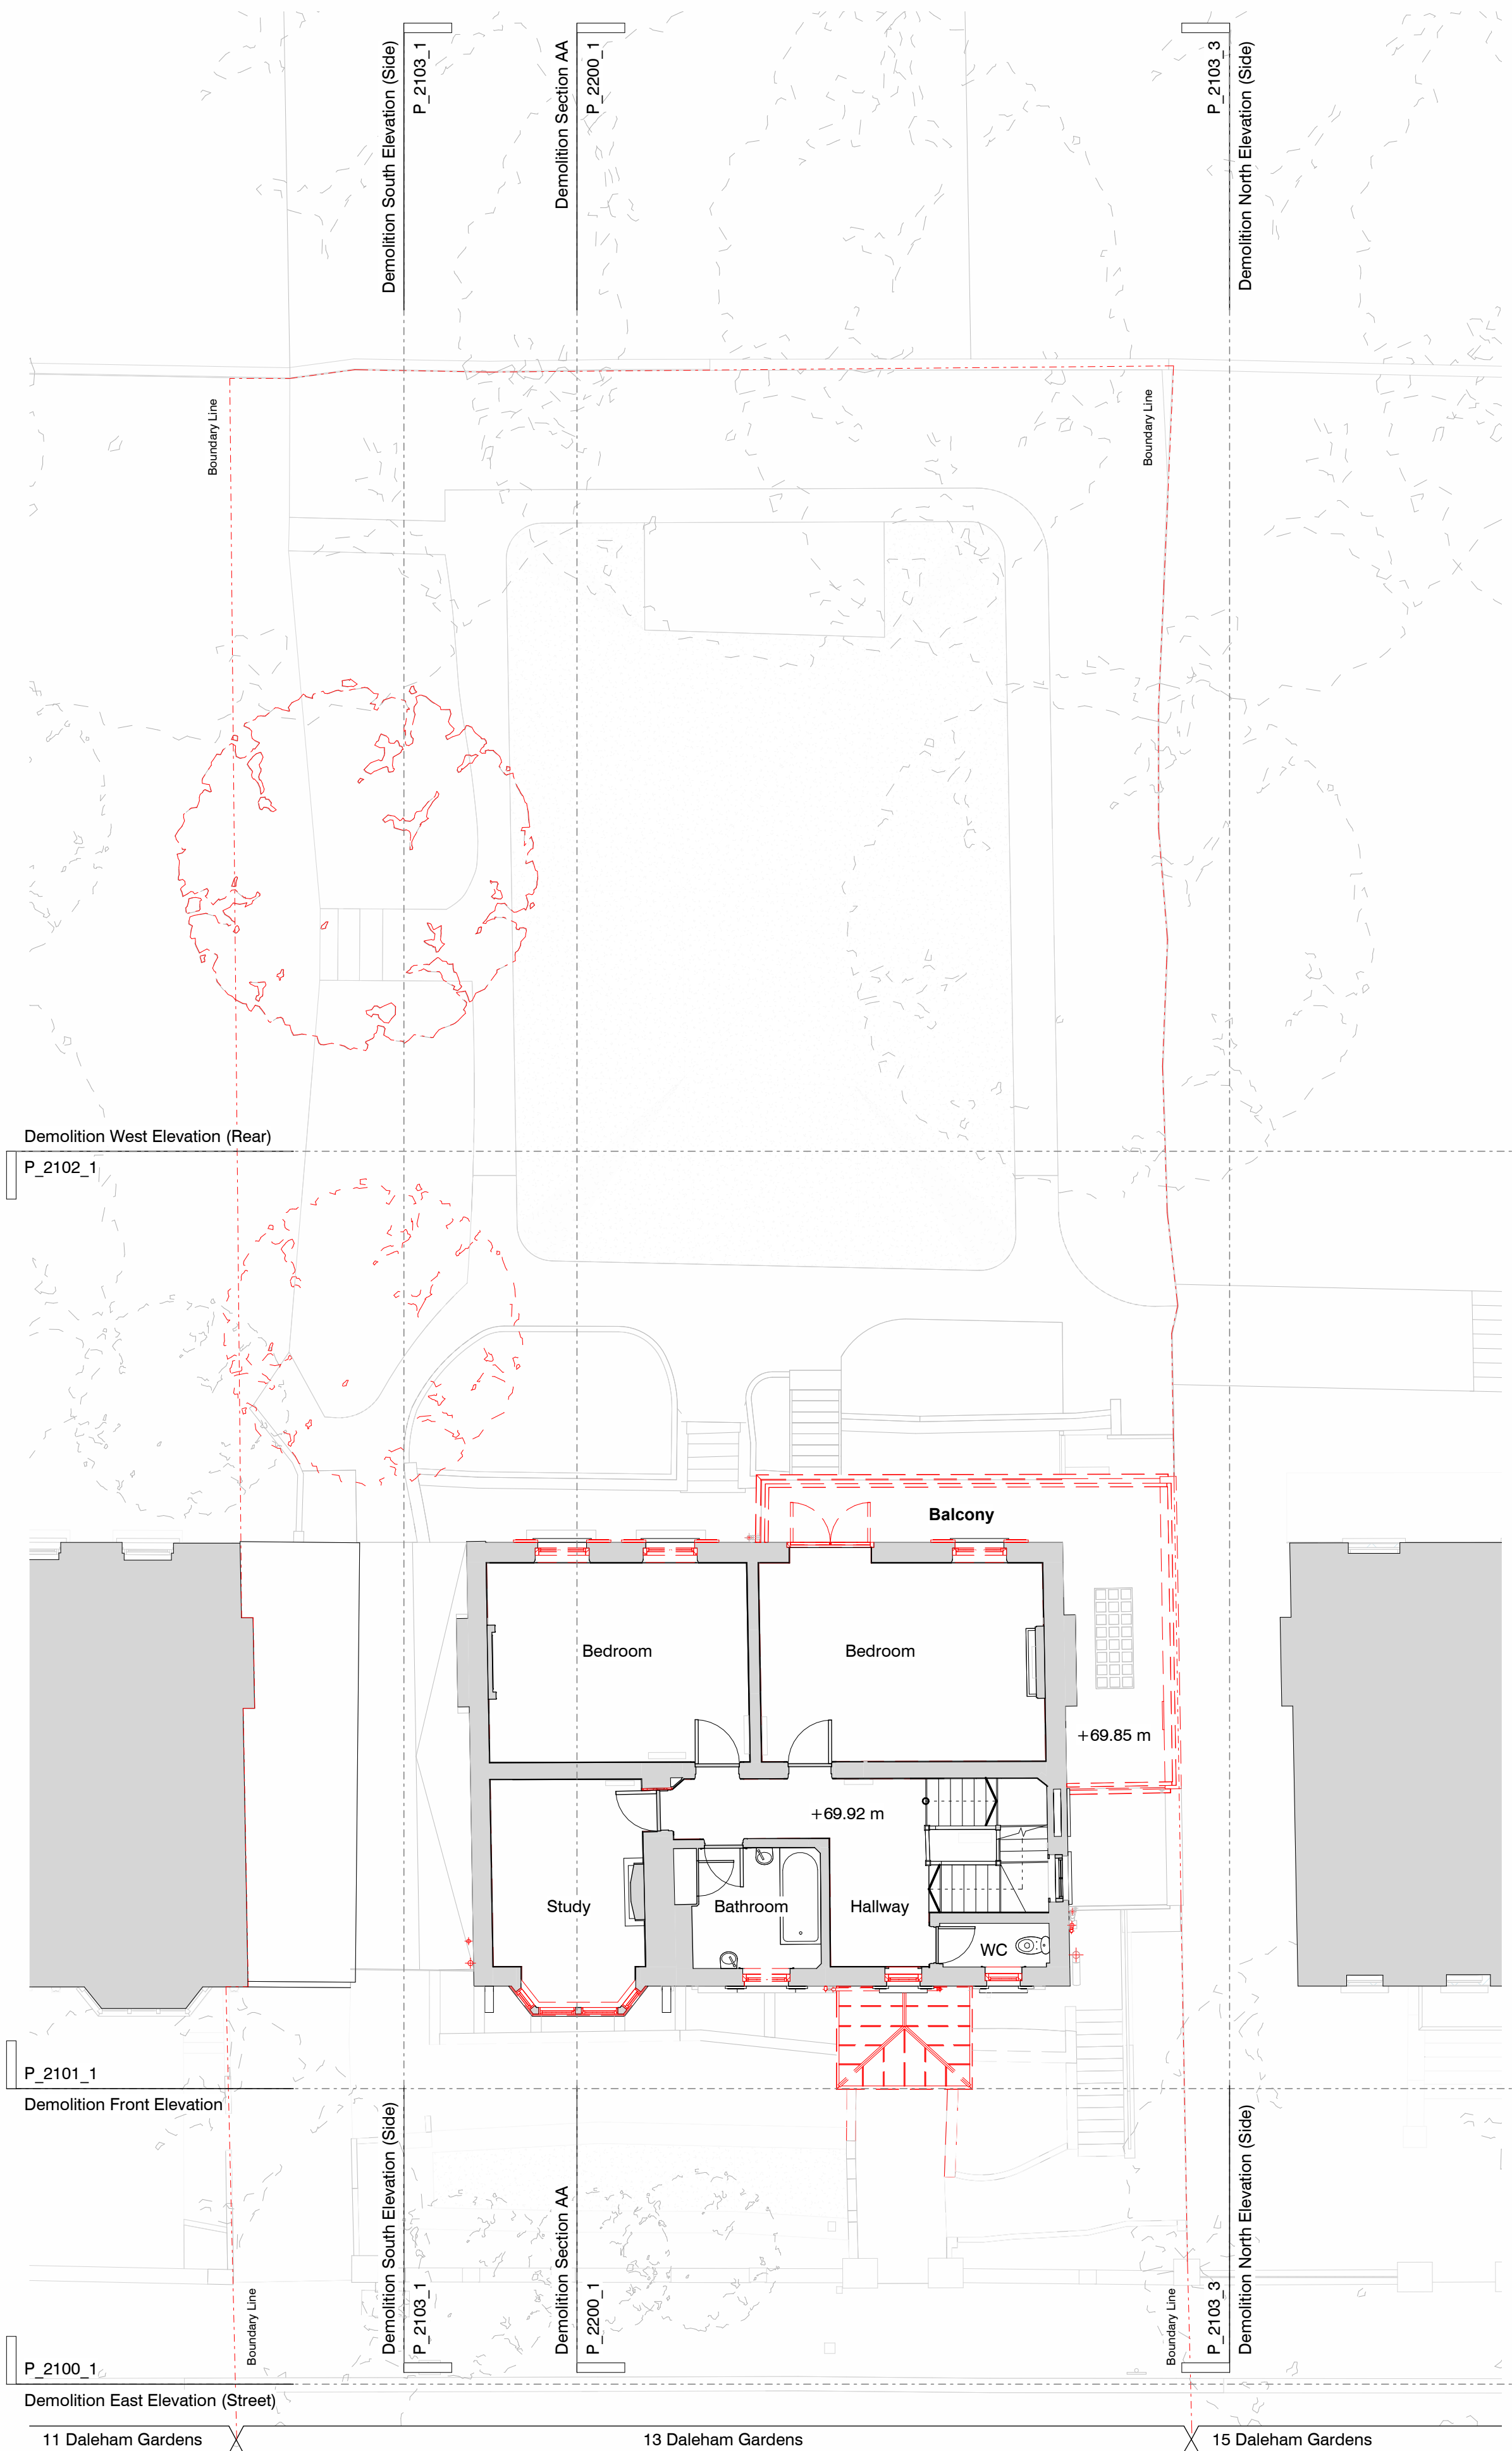

1 Demolition First Floor Plan
P_2001 1 : 100

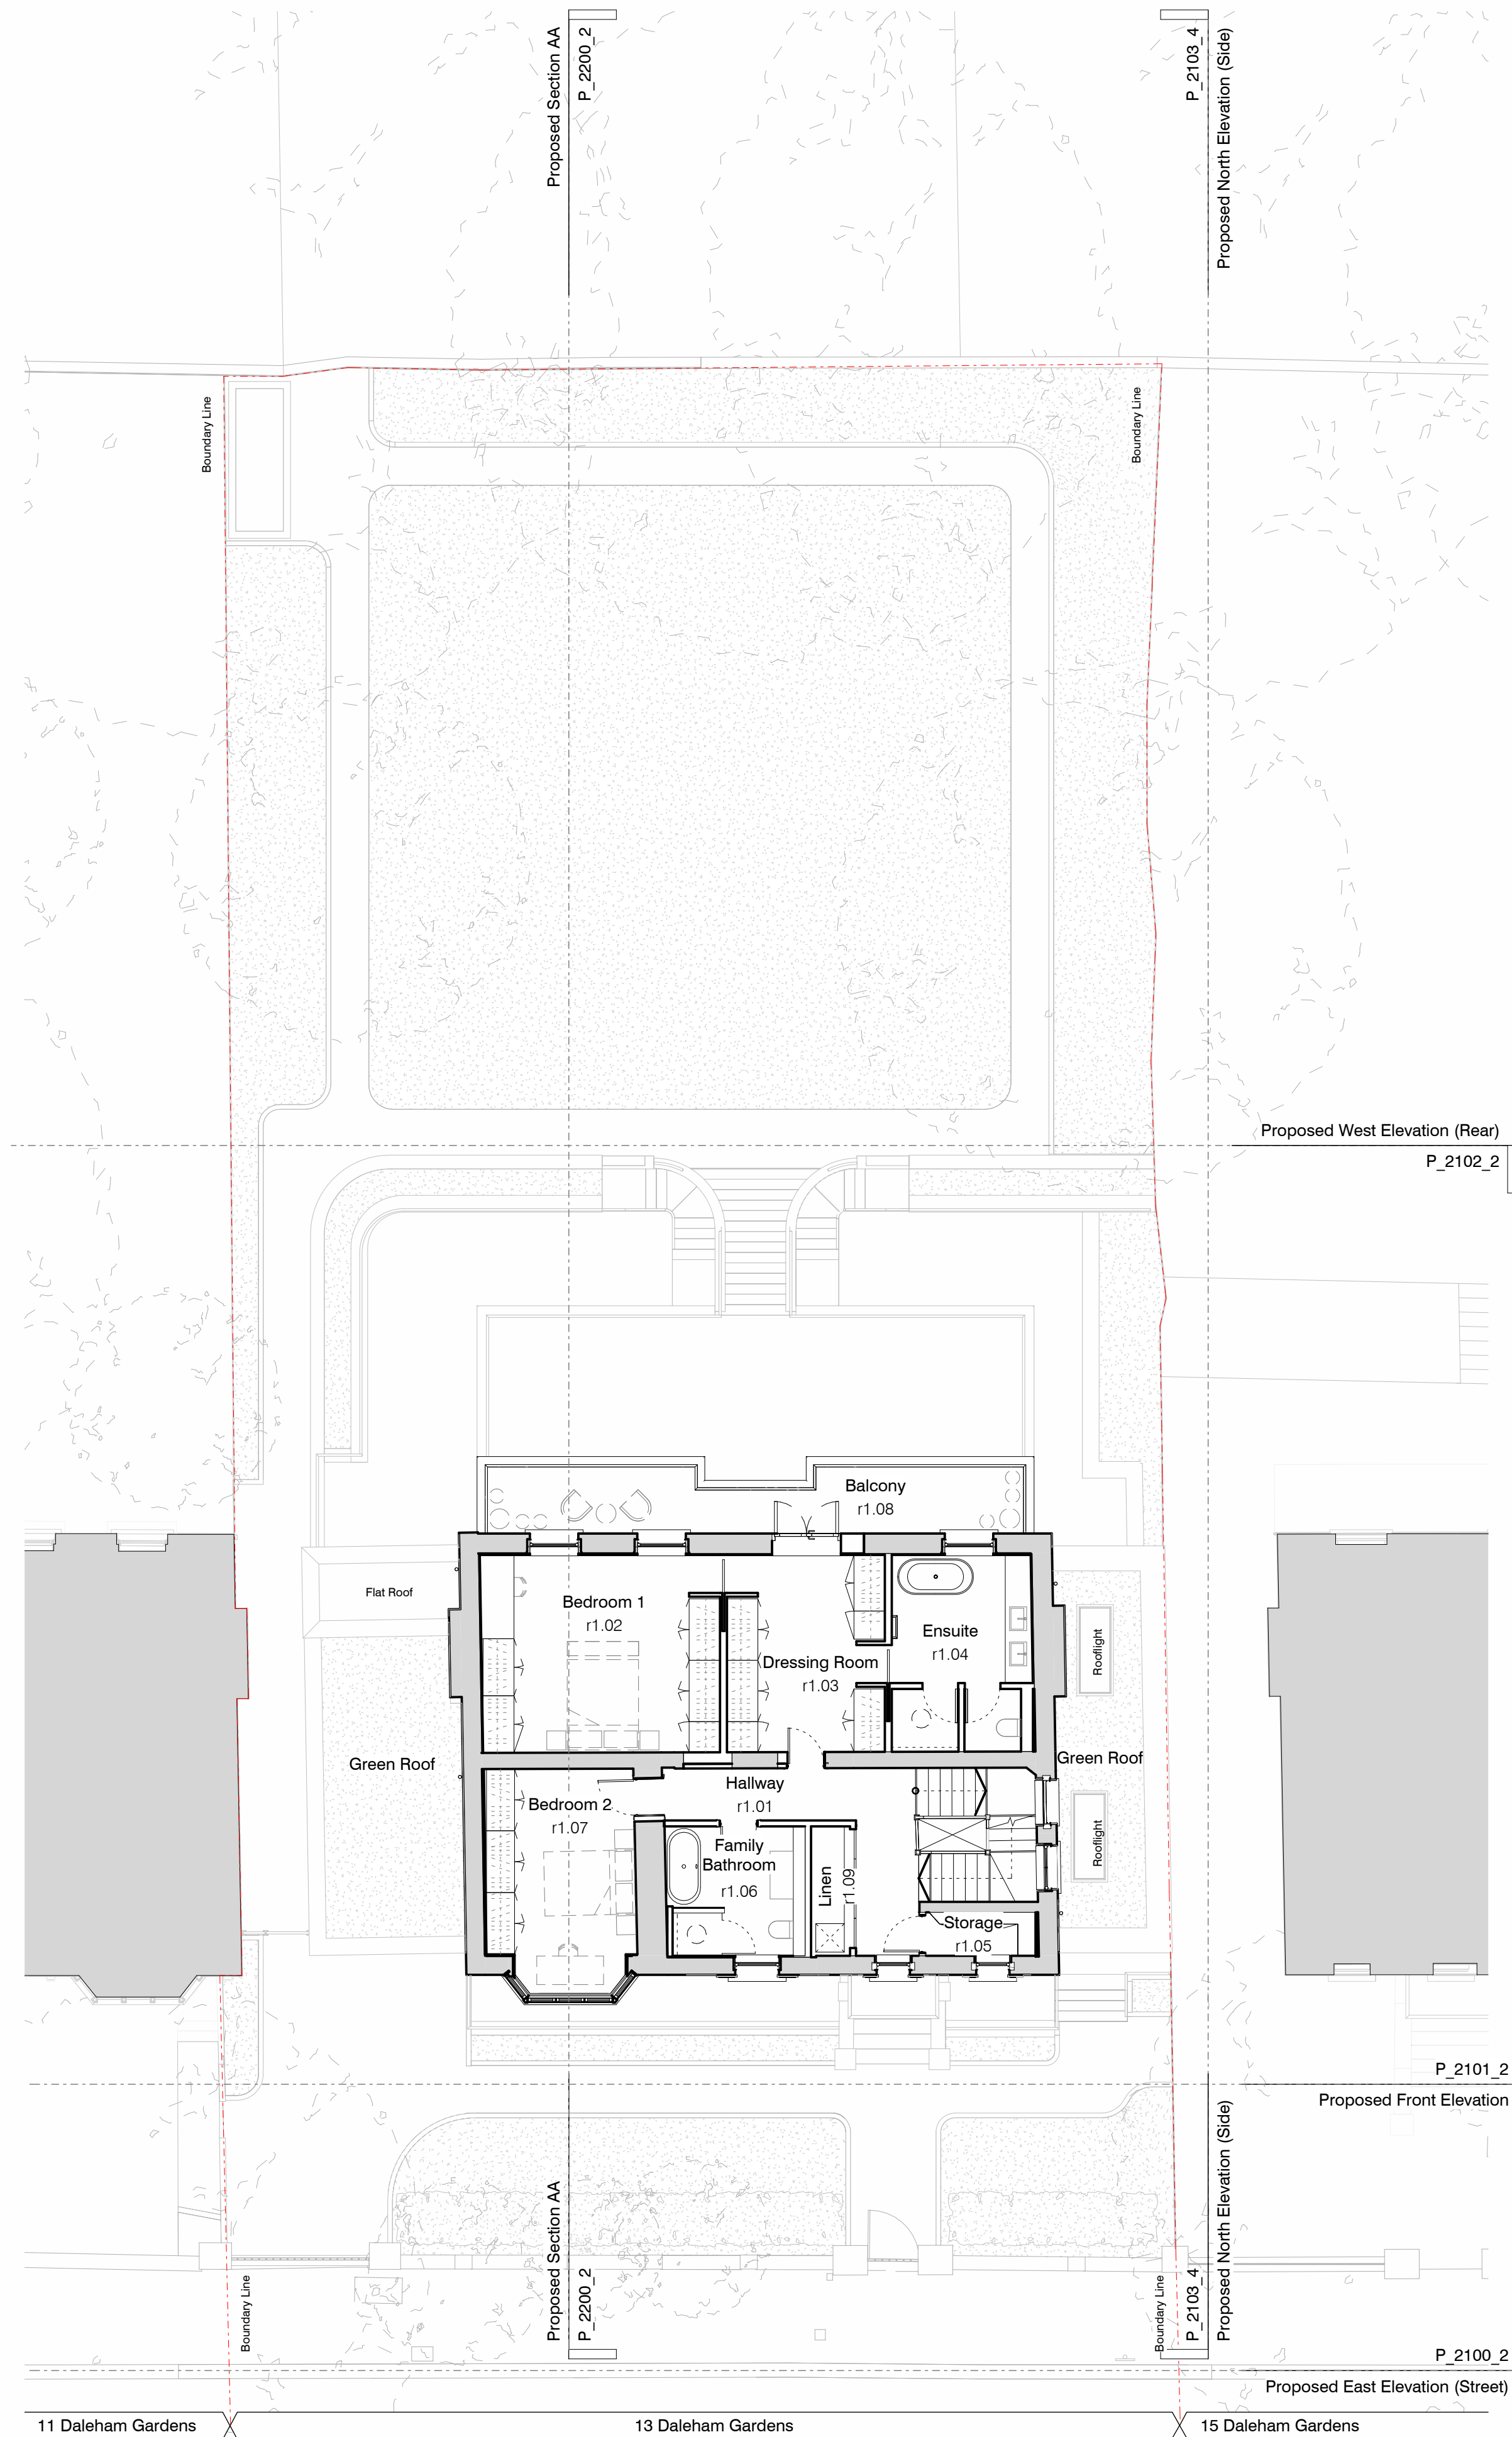

2 Proposed First Floor Plan
P_2001 1 : 100

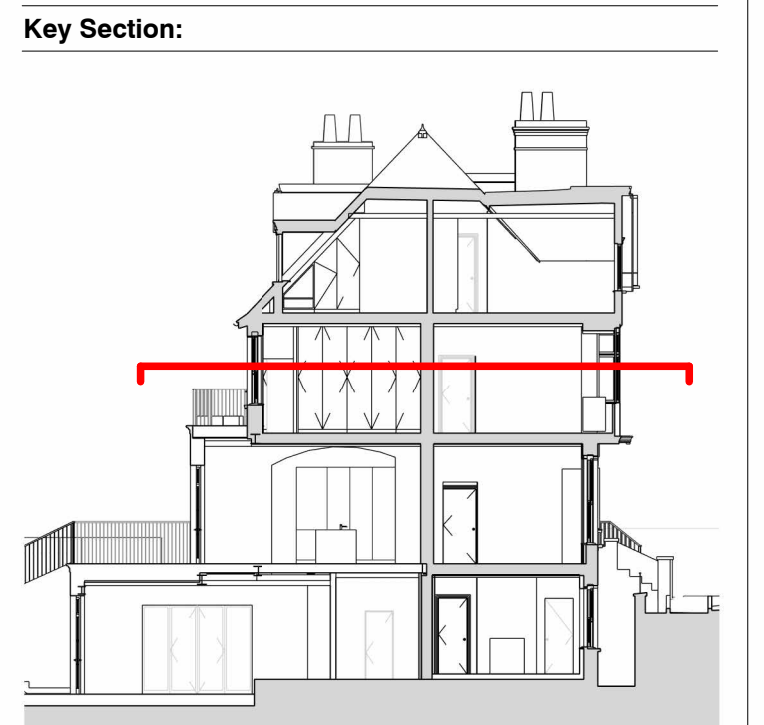

Scale: 1:200 @A1

Key:

 Cutting plane
  Denotes Demolition

 Denotes Existing Structure
  Denotes Proposed Structure

General Notes:

1. Existing drawings based on survey from Michael Gallie issued May 2024.

PLANNING

Project Number:	24003
-----------------	-------

Client:	Private Client
---------	----------------

Date: Jul '24

Scale: 1:100@A1 / 1:200@A3

Project: 13 Daleham Gardens, London NW3

Drawing Title: Demolition & Proposed First Floor Plan

Drawing No:	P_2001	Rev:
-------------	--------	------

Drawn:	Approved by:	Signed:
CF	AMB	CL



65-68 Margaret Street W1W 8SR T. 020 7580 9336 www.me-a.co.uk

Copyright Marek Wojciechowski Architects.
No implied license exists. This drawing should not be used to calculate areas for the purposes of valuation. All dimensions to be checked on site by the contractor and such dimensions to be their responsibility. Do not scale drawings. All work must comply with relevant British Standards and Building Regulations requirements. Drawing errors and omissions to be reported to the architect.

