
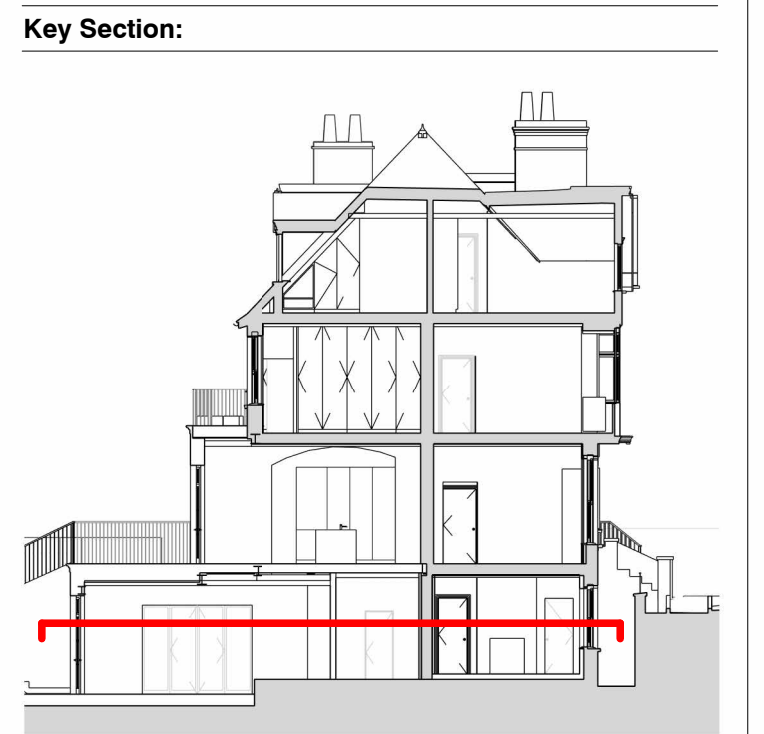
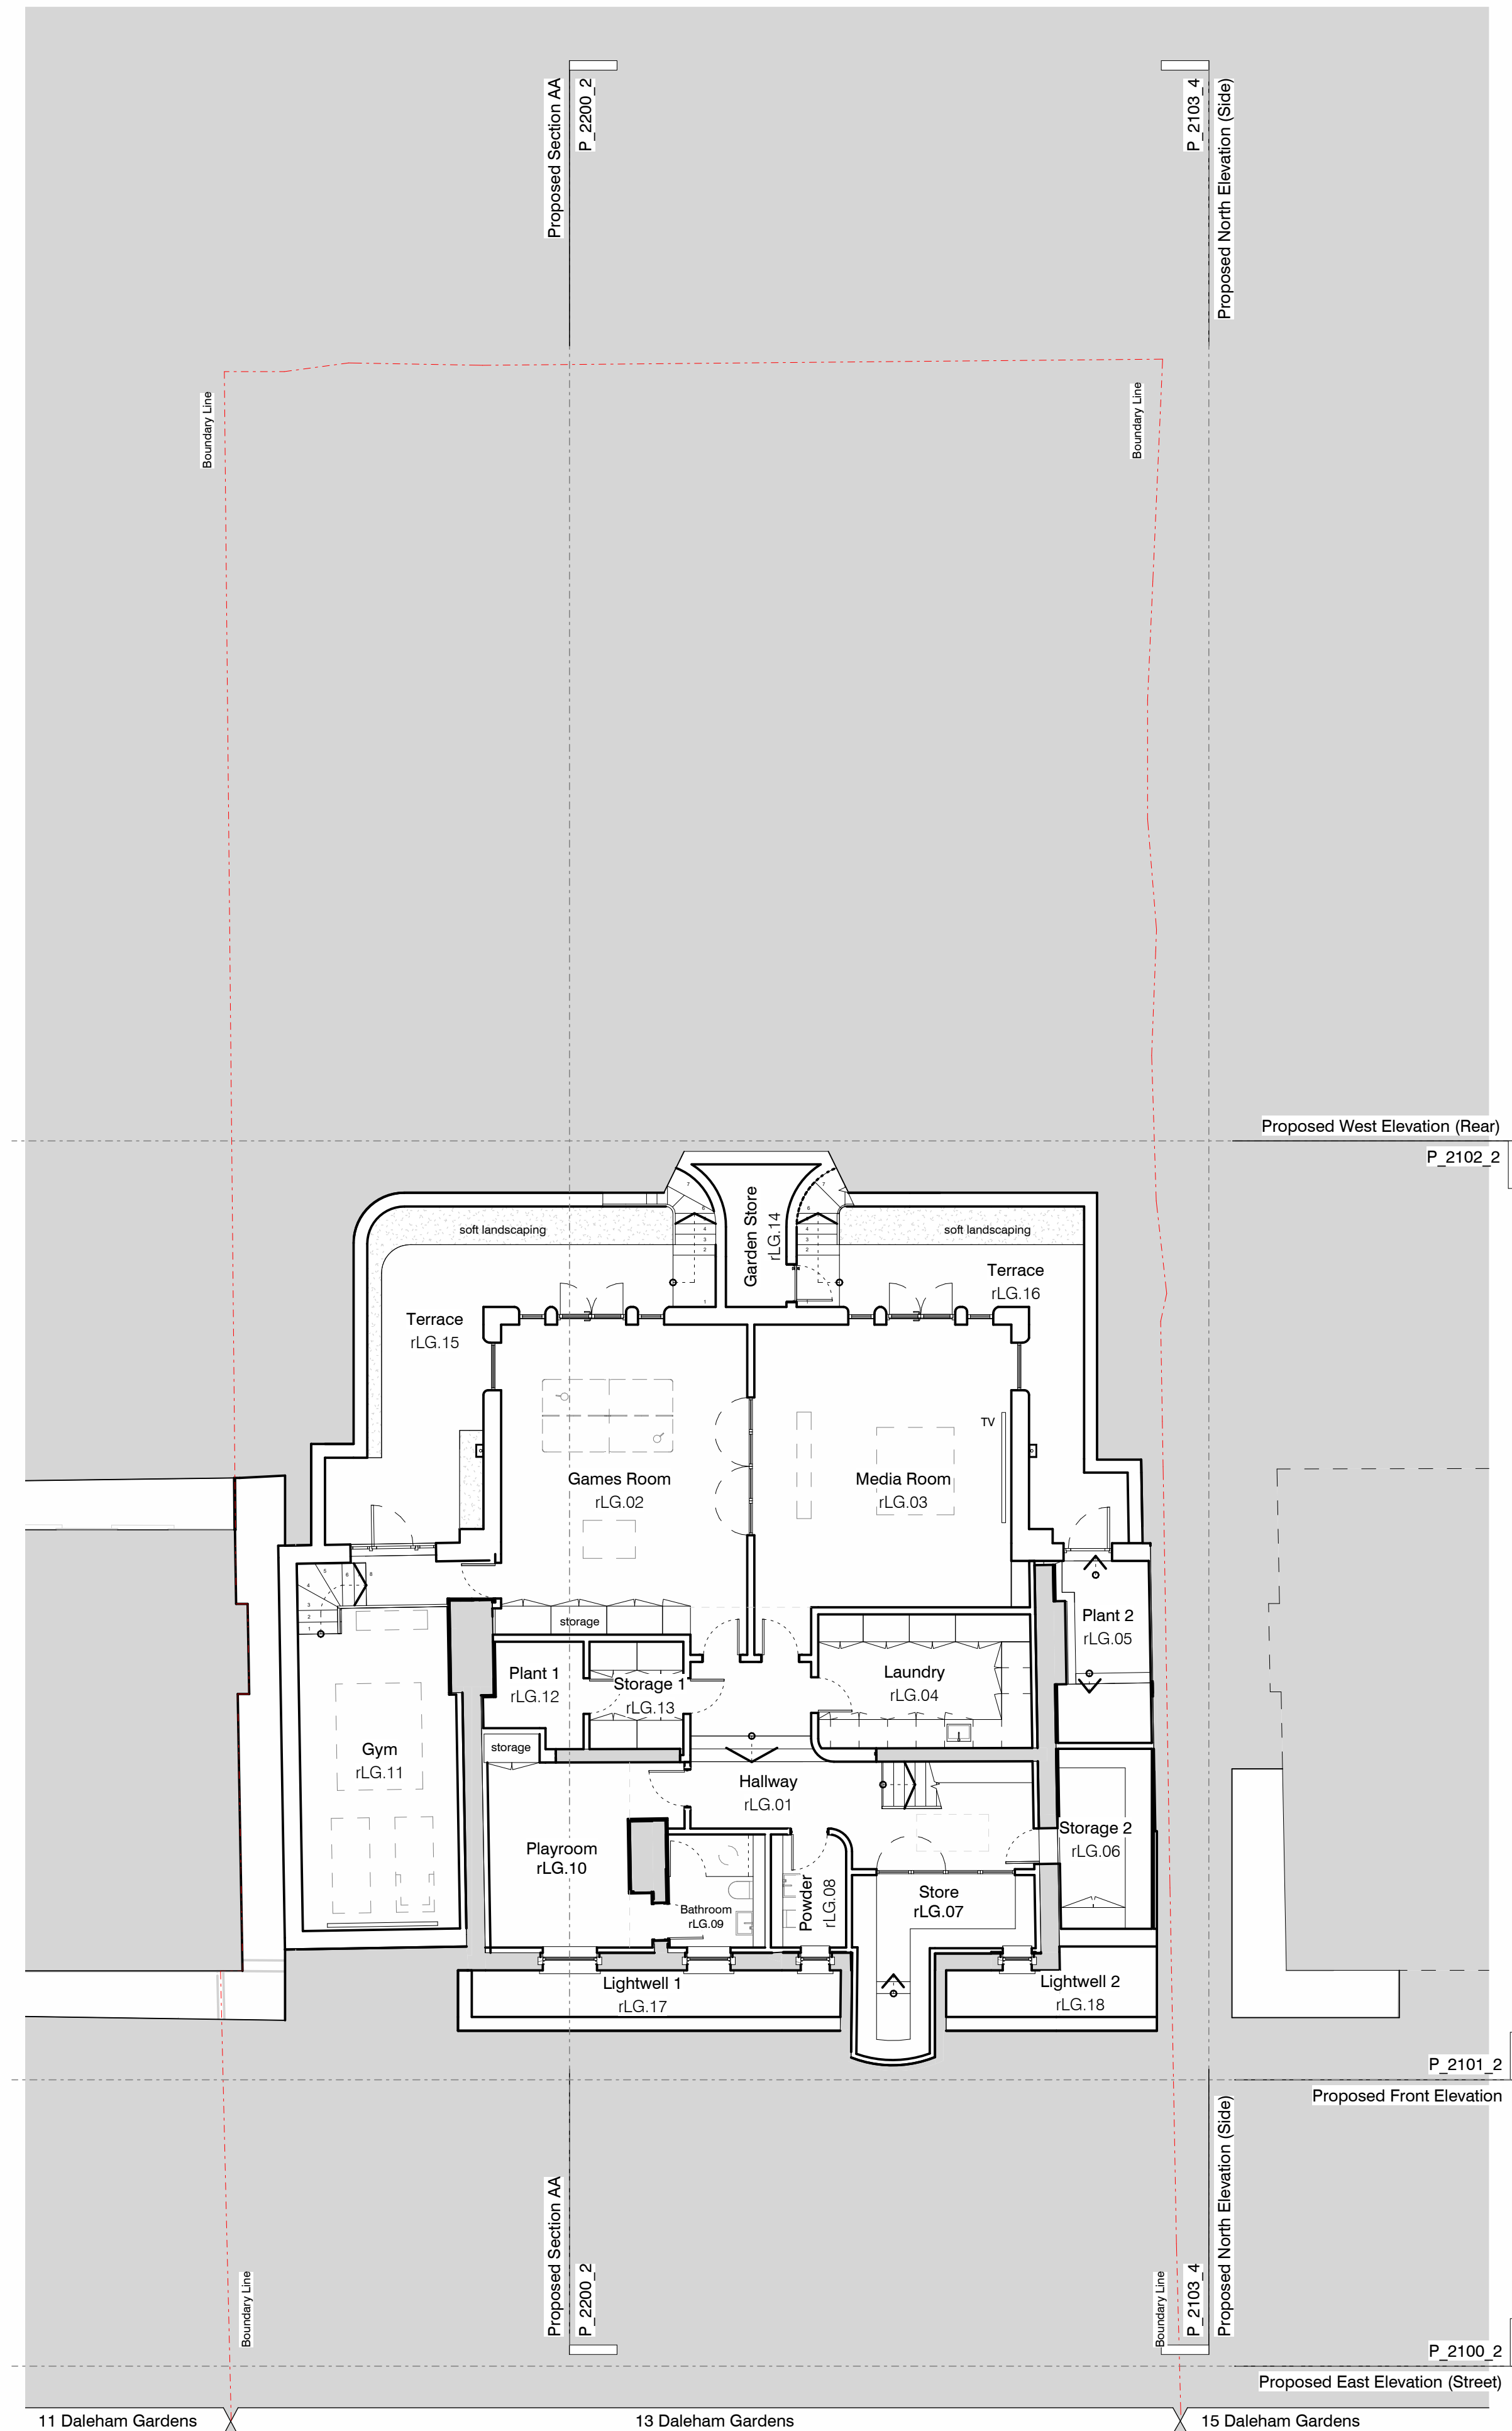


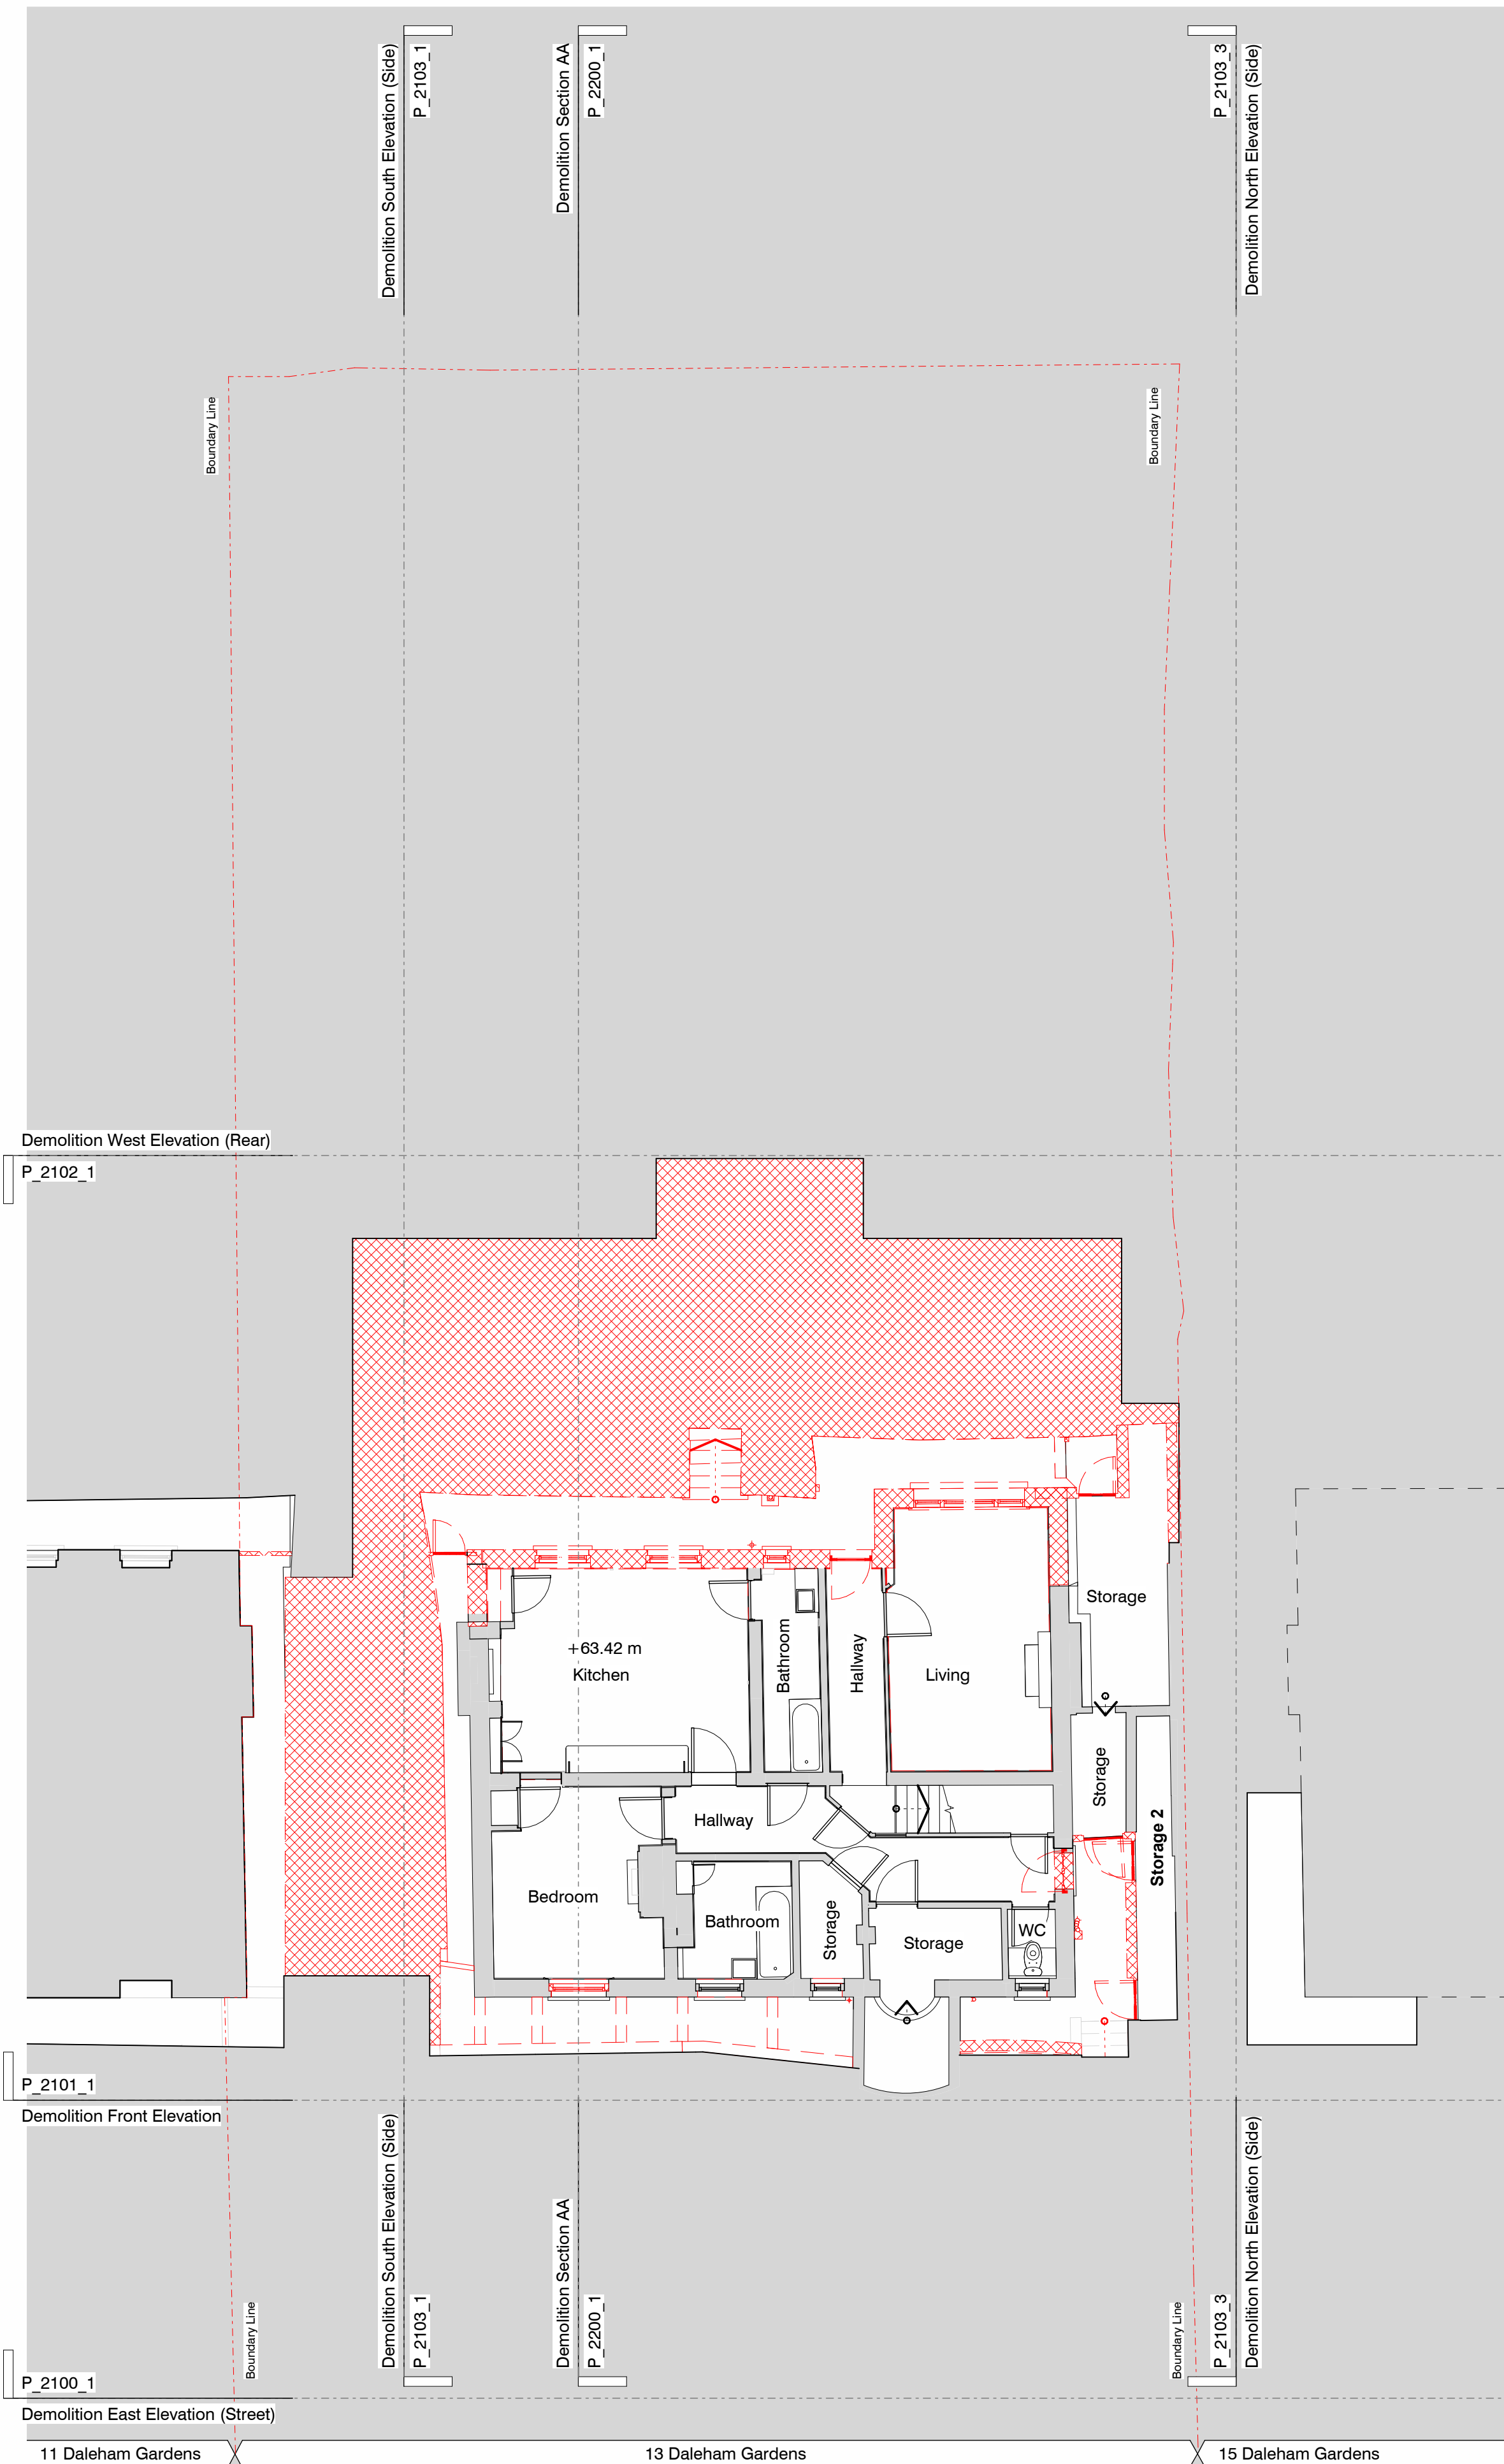

Scale: 1:200 @A1

Key:

	Cutting plane		Denotes Demolition
	Denotes Existing Structure		Denotes Proposed Structure

General Notes:

1. Existing drawings based on survey from Michael Gallie issued May 2024.

PLANNING

Project Number: 24003

Client:	Private Client
---------	----------------

Date: Jul '24

Scale: 1:100@A1 / 1:200@A3

Project: 13 Daleham Gardens, London NW3

Drawing Title: Demolition & Proposed Lower Ground Floor Plan

Drawing No:	P_1999	Rev:
-------------	--------	------

Drawn:	Approved by:	Signed:
CF	AMB	CL



65-65 Margaret Street W1W 8SR T. 020 7560 9036 www.mw-a.co.uk

Copyright Marek Wojciechowski Architects.
No implied license exists. This drawing should not be used to calculate areas for the purposes of valuation. All dimensions to be checked on site by the contractor and such dimensions to be their responsibility. Do not scale drawings. All work must comply with relevant British Standards and Building Regulations requirements. Drawing errors and omissions to be reported to the architect.

