


© PLAN EVELATION



© FRONT ELEVATION

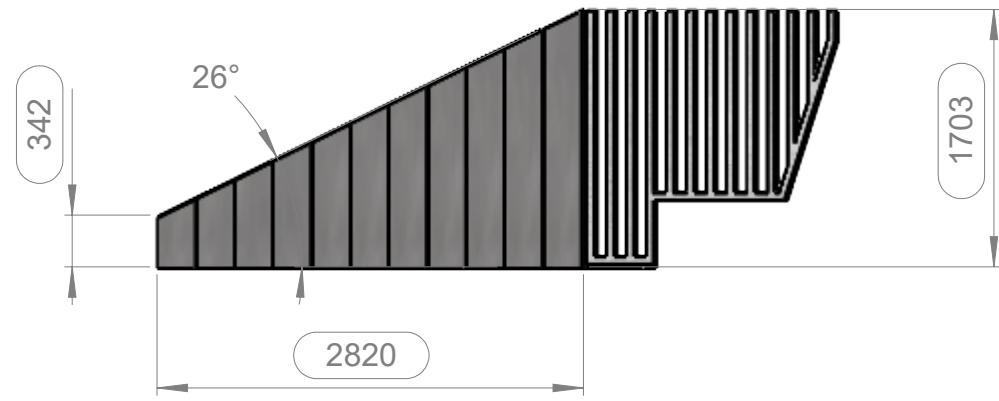

© SIDE ELEVATION



Notes:

- Do not scale drawings, use figured dimensions only.
- All dimensions to be checked on site. Discrepancies to be reported to the millimetre project manager immediately.
- For structural specifications see project specific specification documentation.
- Information not to be used other than as defined by the drawing status.
- © this drawing is the property of millimetre ltd and may not be reproduced without permission.

Rev	Date	Details
B	10/03/2025	GATE ADDED TO DRAWING VIEW
C	02/04/2025	ADDED NOTES: ELEVATION DESCRIPTIONS, SCALE BAR.

millimetre


Unit 3  
57 North Street  
Portslade  
Brighton  
BN41 1DH  
T: 01273 626 562  
E: info@millimetre.uk.net

Client TBC	
Project TOTTENHAM COURT RD.	Job No. 168


Drawing Title CLADDED STRUCTURE	
Drawing No. 168-002	Sheet No. 1 of 2
Revision <div>C</div>	
Scale (unless stated) 1:50	Paper Size A1
Drawn By FH	Checked CS
Origination Date 10.03.2025	
Status DRAFT	

Drawing Approval	
Client Signature	
Date	




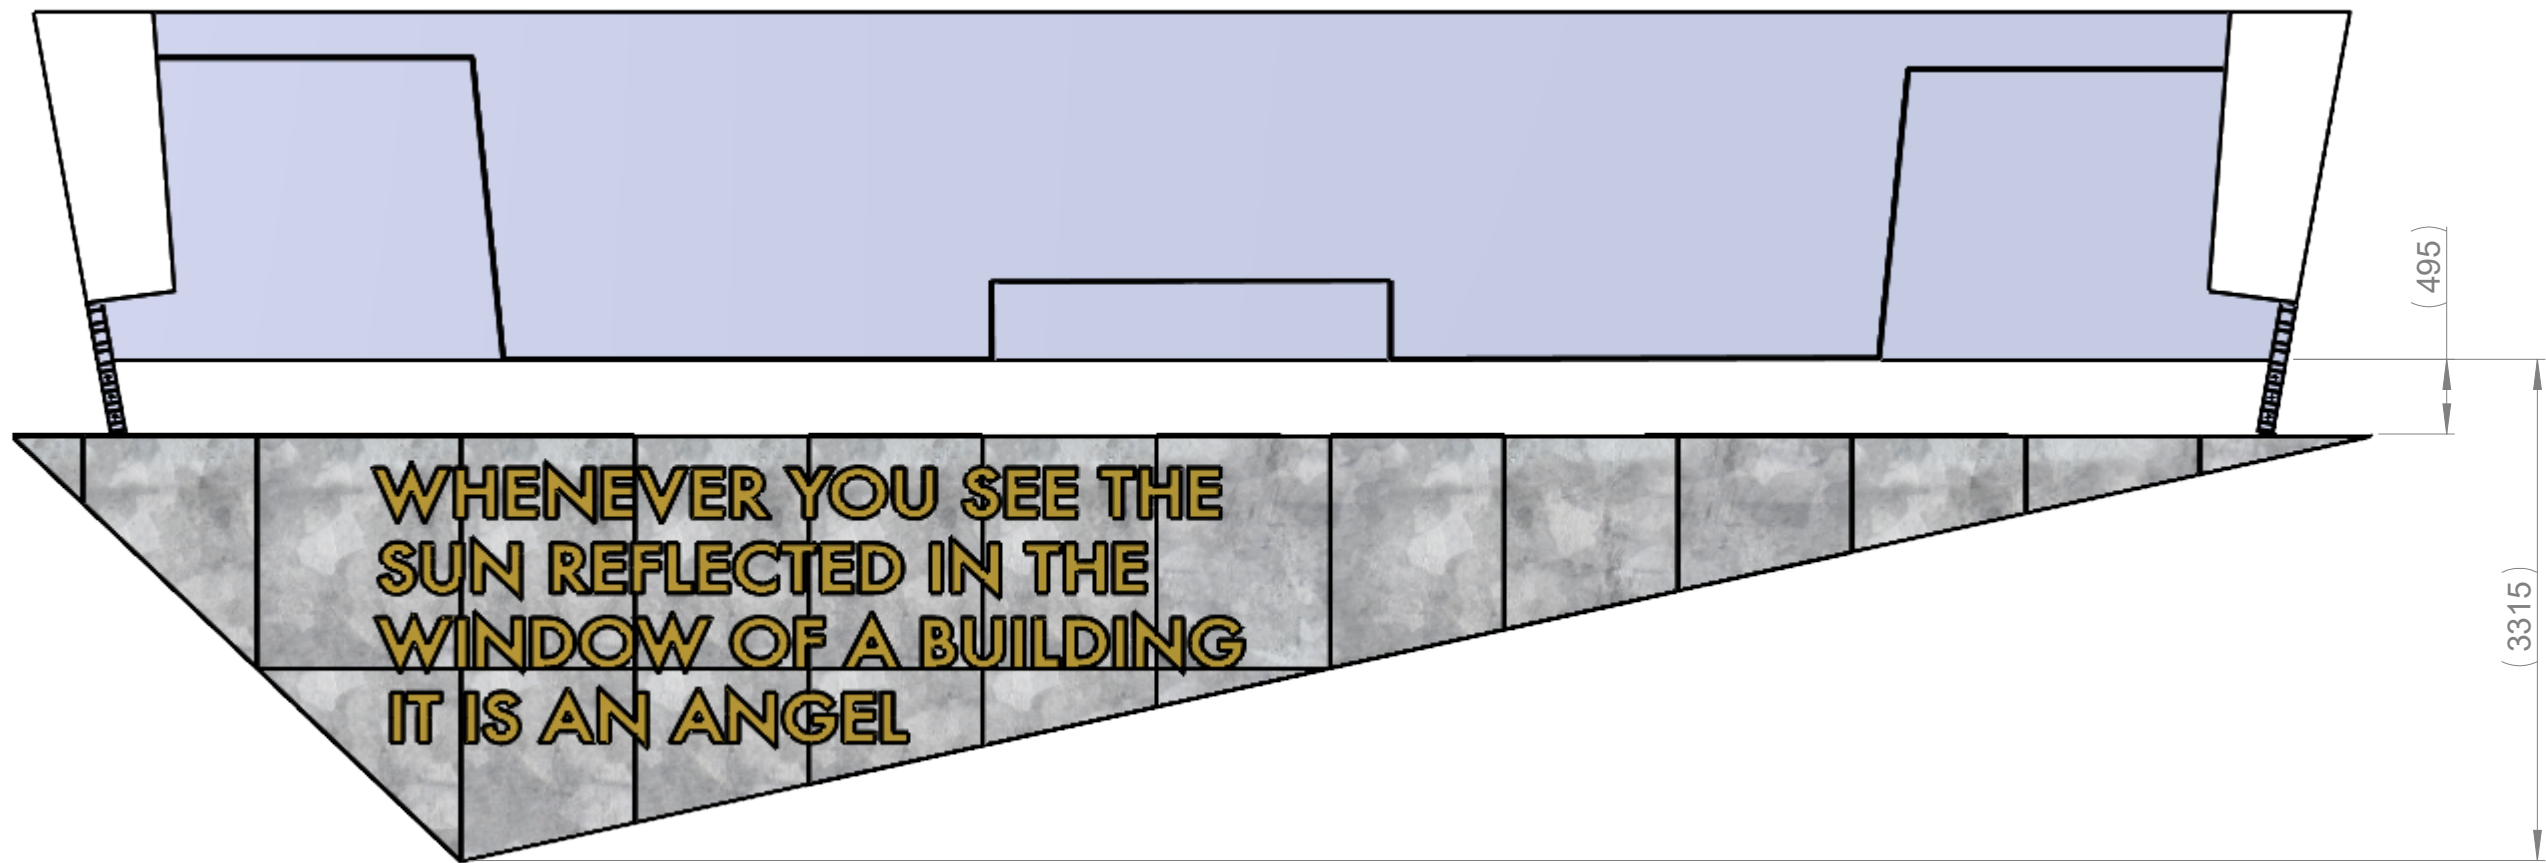

© PLAN EVELATION

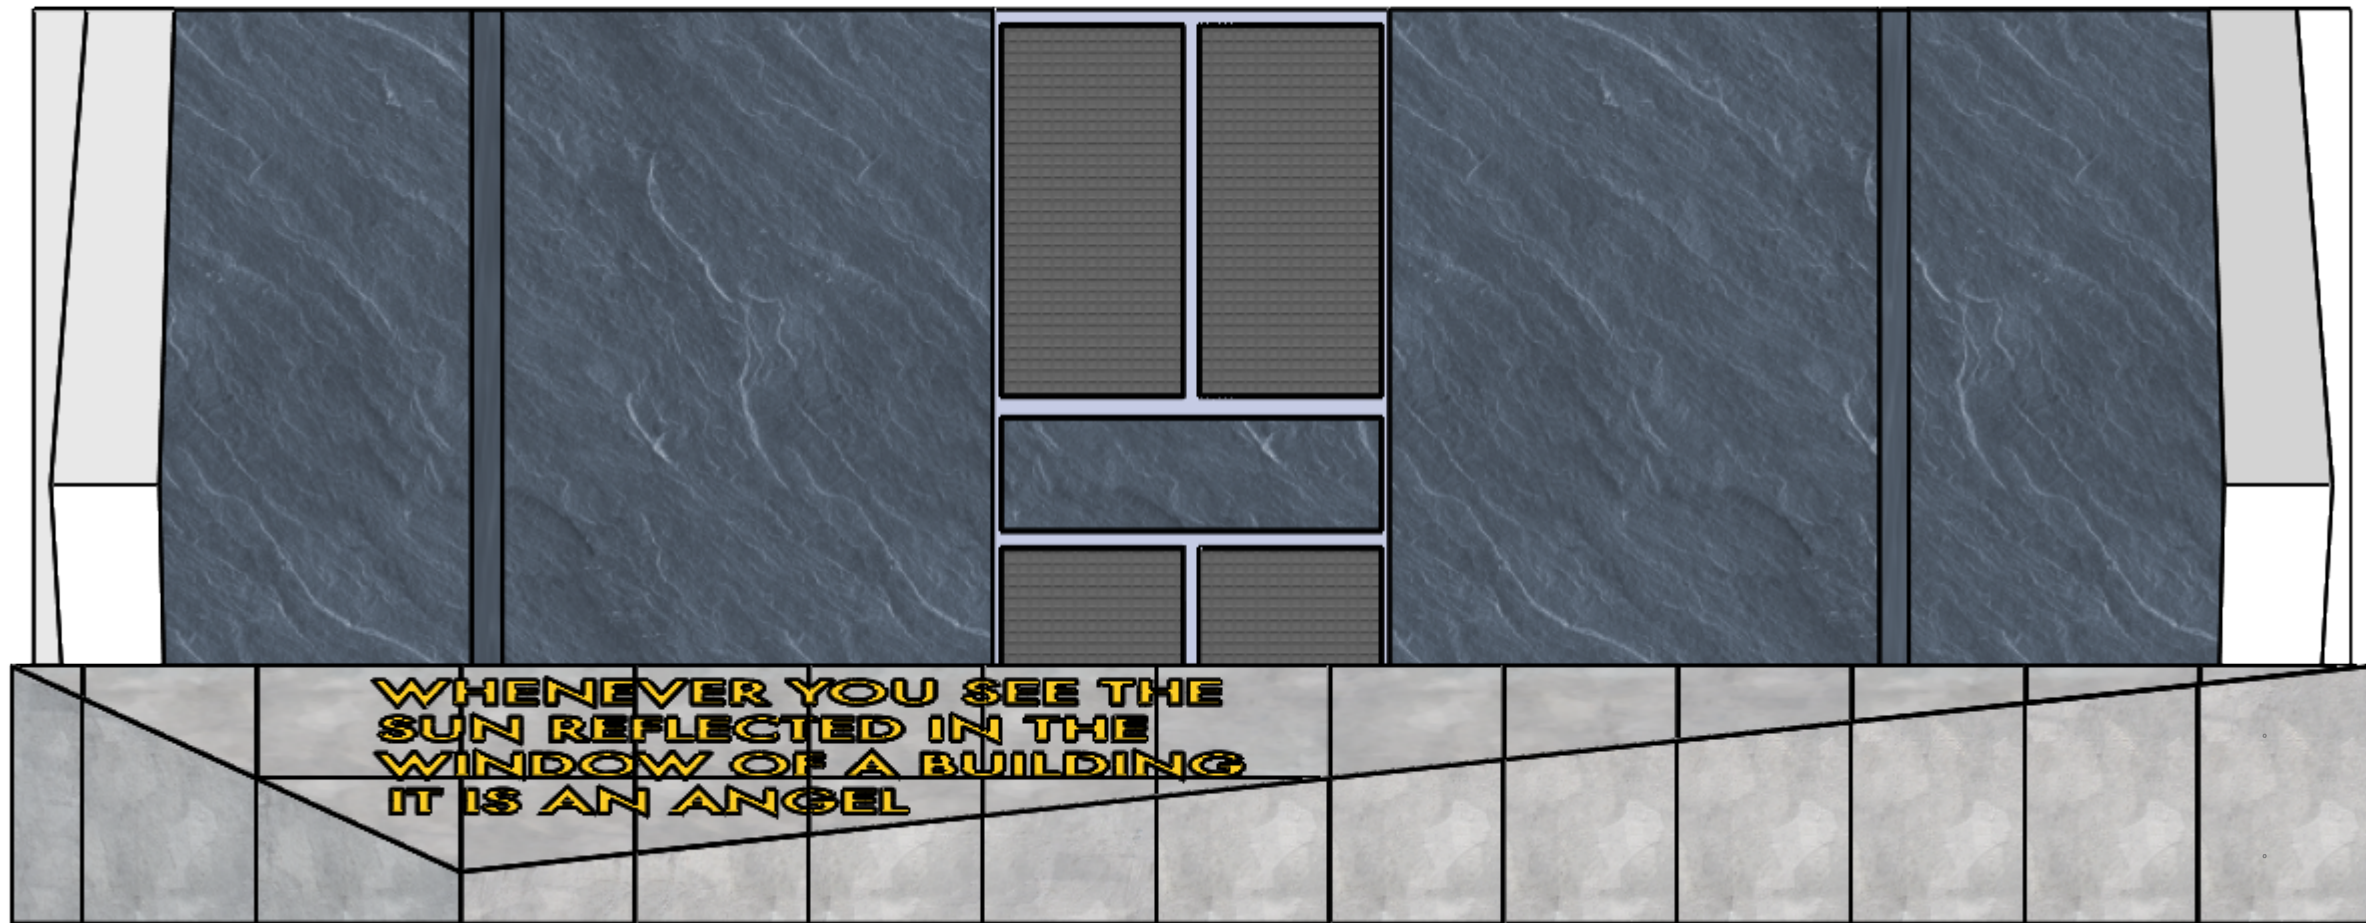

© FRONT ELEVATION

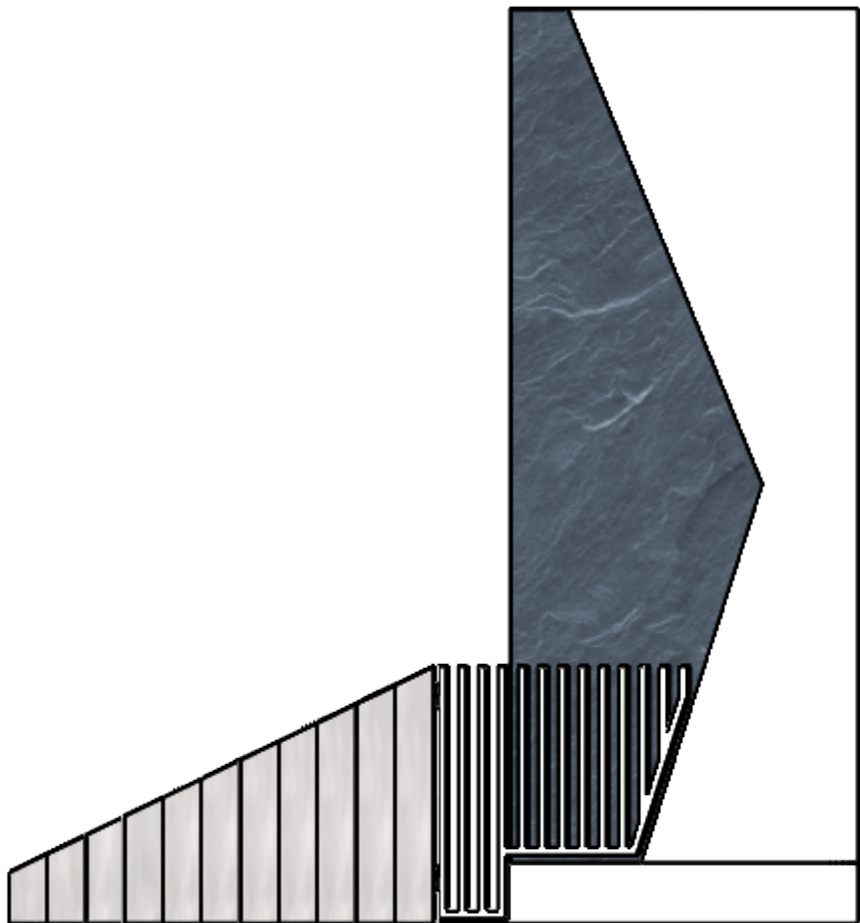

© SIDE ELEVATION

Notes:

- Do not scale drawings, use figured dimensions only.
- All dimensions to be checked on site. Discrepancies to be reported to the millimetre project manager immediately.
- For structural specifications see project specific specification documentation.
- Information not to be used other than as defined by the drawing status.
- © this drawing is the property of millimetre ltd and may not be reproduced without permission.

Rev	Date	Details
B	10/03/2025	GATE ADDED TO DRAWING VIEW
C	02/04/2025	ADDED NOTES: , ELEVATION DESCRIPTIONS, SCALE BAR.

millimetre

Unit 3  
57 North Street  
Portslade  
Brighton  
BN41 1DH  
T: 01273 626 562  
E: info@millimetre.uk.net

Client	TBC
Project	Job No.
TOTTENHAM COURT RD.	168

Drawing Title	CLADDDED STRUCTURE
Drawing No.	Sheet No.
168-002	2 of 2
Revision	C

Scale (unless stated)	Paper Size
1:50	A1
Drawn By	Checked
FH	TEST
Origination Date	10.03.2025
Status	DRAFT

Drawing Approval
Client Signature
Date

