



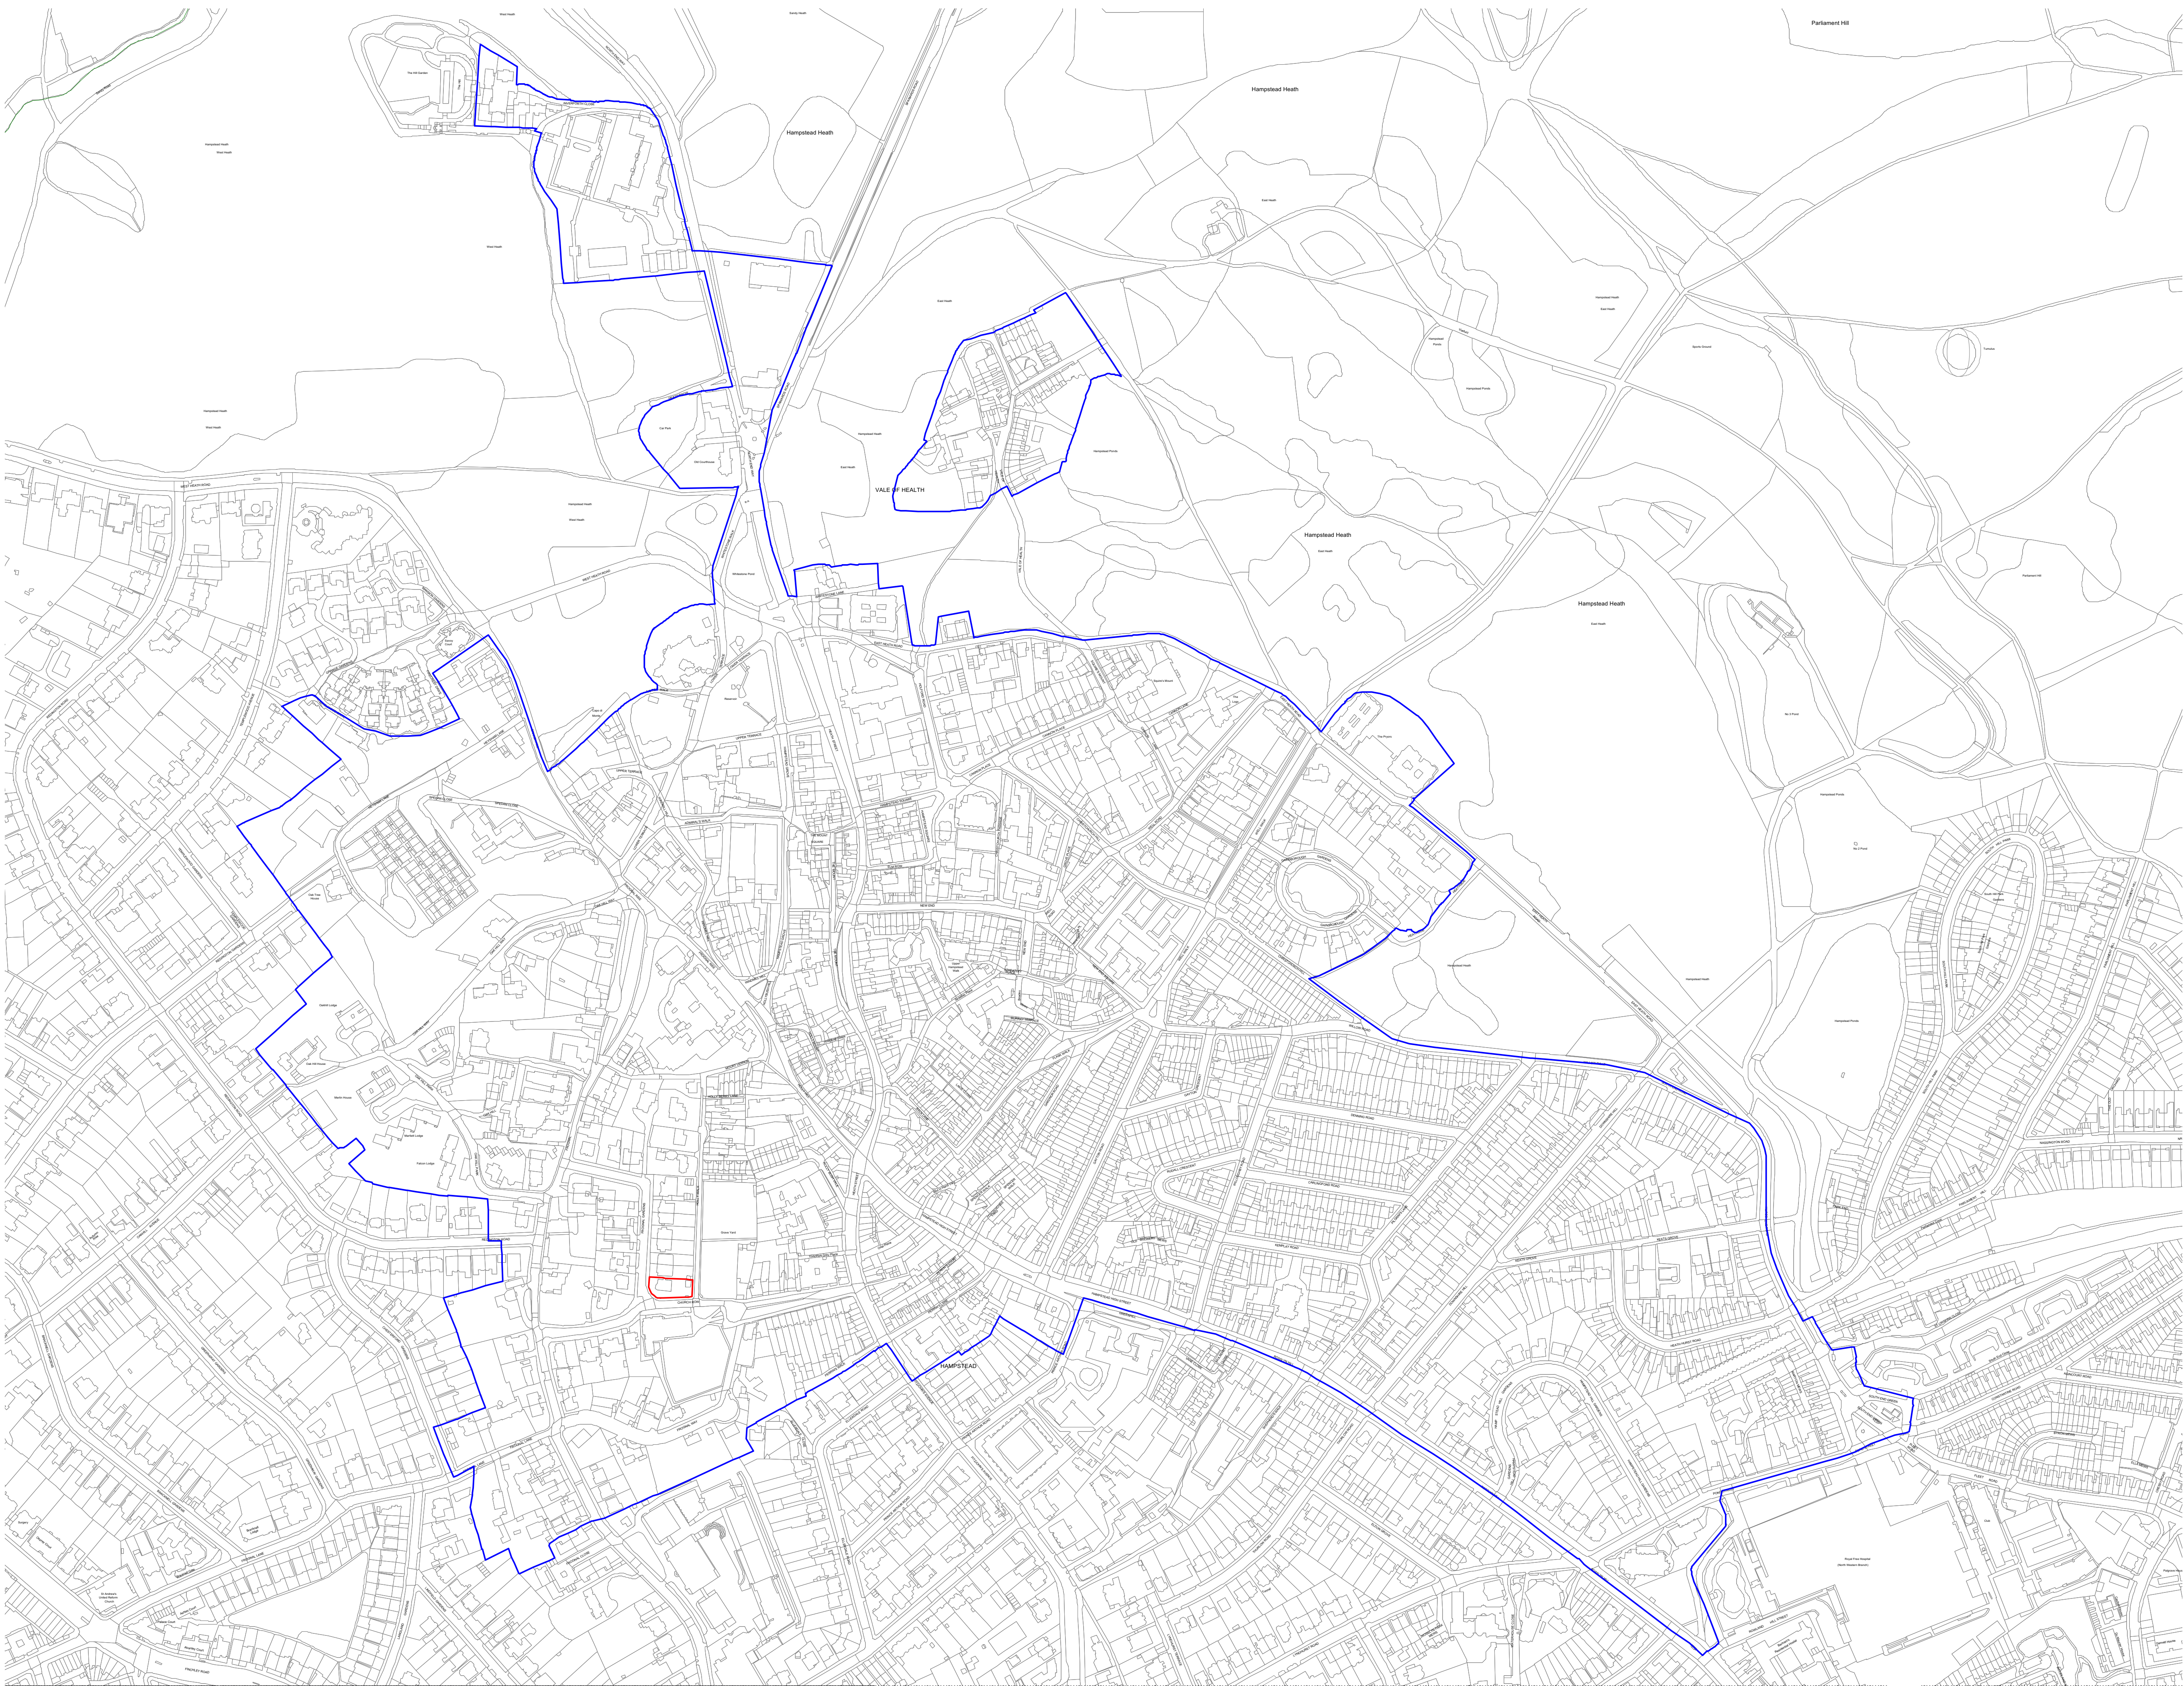

No.	Revision	Date
-----	----------	------

- Application boundary
- Hampstead Conservation area

P1 Planning issue 250404

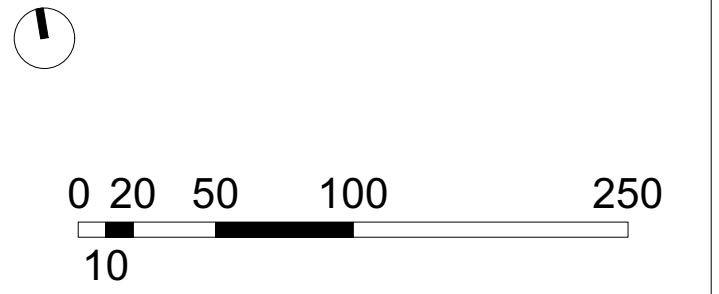

PLANNING

notes:
All dimensions must be confirmed on site and verified with the Architect. Any discrepancies on the drawing must be reported to the Architect prior to any works being carried out on site.

The copyright of this schedule / drawing remains with the Architect. No part of this schedule / drawing may be reproduced in any form or by any means without the written permission of Greenway Architects.

project: 2 Frognal Gardens

drawing title: Site plan 001

drawing no: 2FG - ST - 001

date: Jan 2025 scale: 1/2500 @A1
1/5000 @A3