



This drawing should be read in conjunction with all drawings prepared as part of the detail design package. Ensure site dimensions are checked prior to manufacture and installation. Ensure all joinery is restrained to structural envelope as necessary. All finishes to be applied as manufacturers instructions.


These drawings are for design intent purposes only. Contractor to develop construction design accordingly.

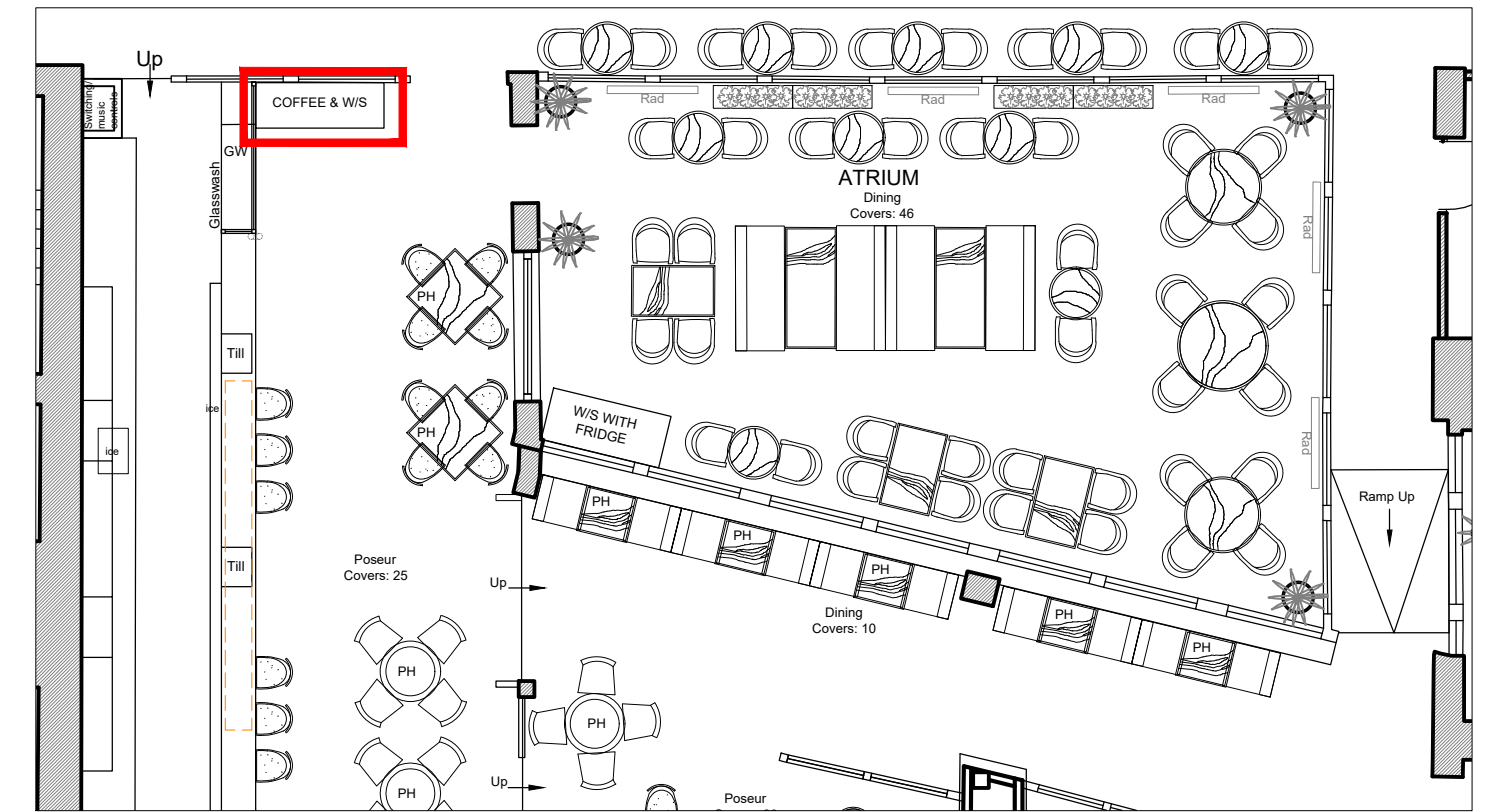


Location Plan
1:100

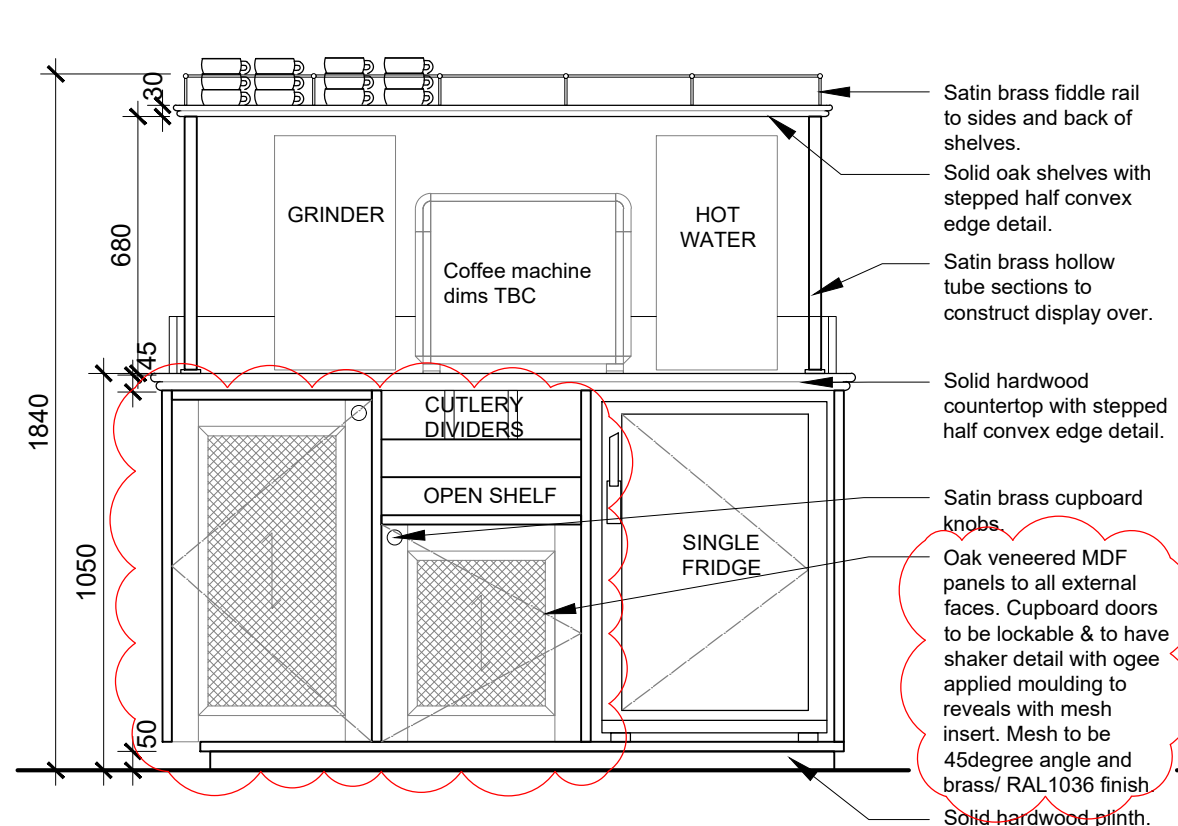


Front Elevation
Scale 1:20

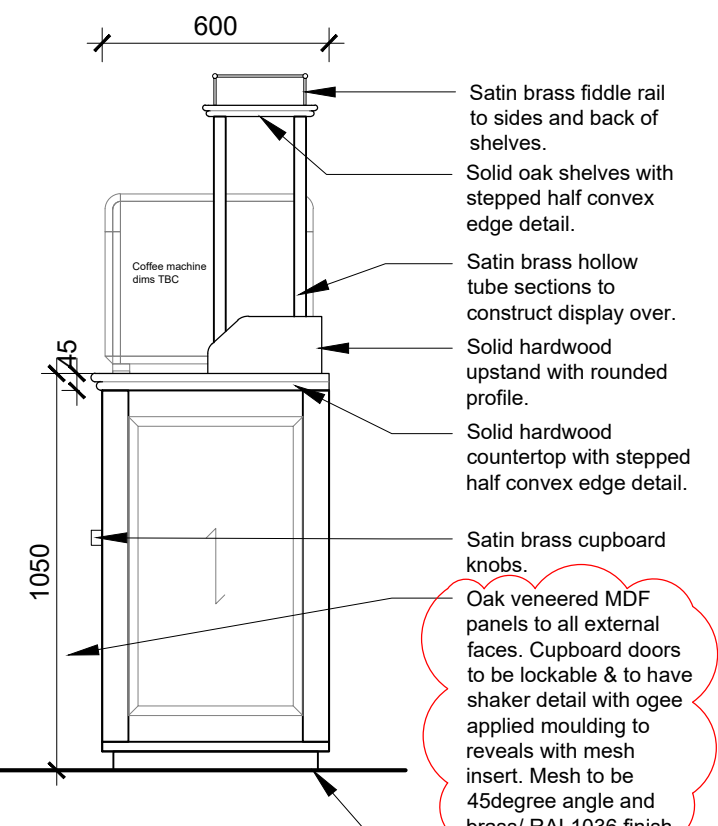


Side Elevation
Scale 1:20

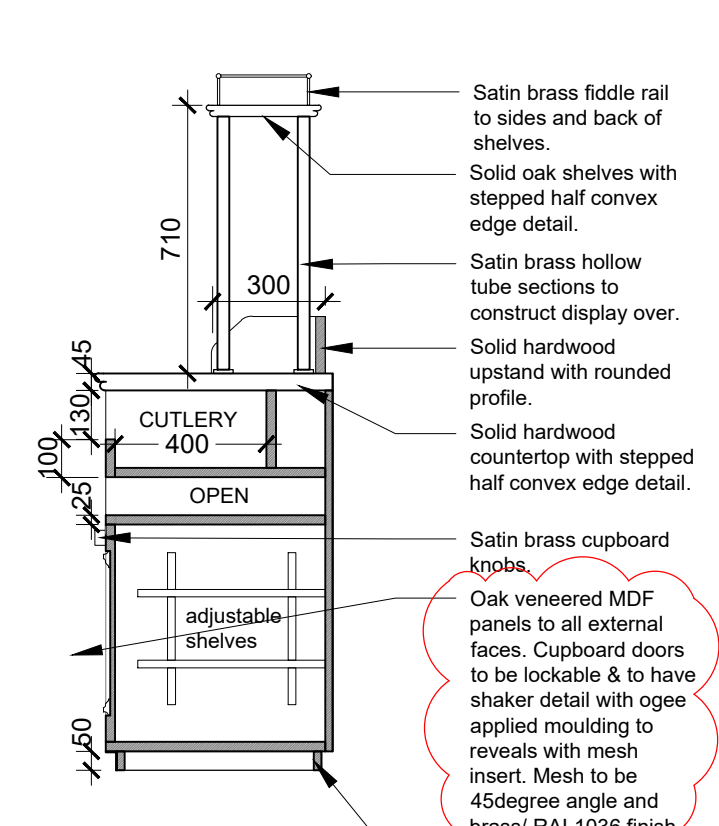

Section A-A
Scale 1:20

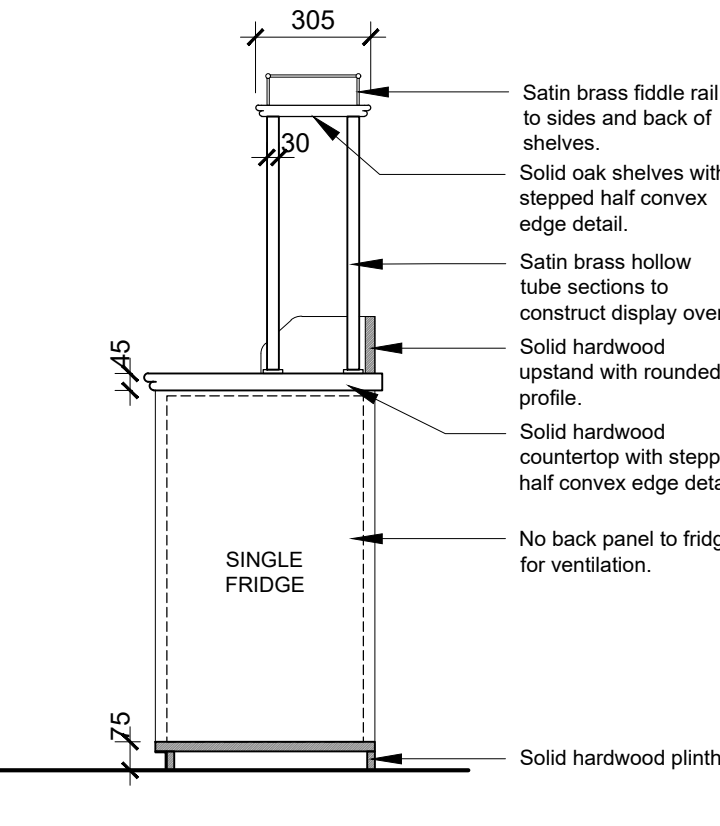

Section B-B
Scale 1:20

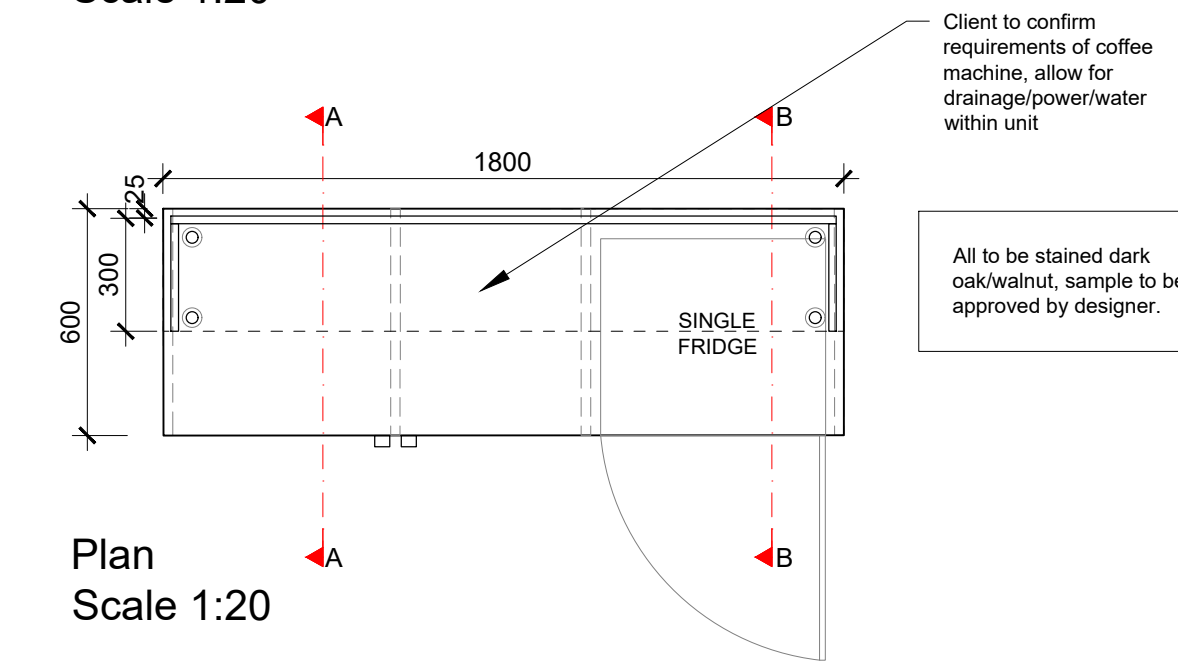

Plan
Scale 1:20

To be fixed back to screen with any gaps filled/ allow for scribing panels, for security reasons.

Rev	Revision Details	Initials	Date
A	Cupboard doors to have visibility & be lockable as requested by LL.	SMP	18.03.25

newman|gauge

E.design@newmangaug.com T. 0121 212 9800
47A George St. Birmingham B3 1QA
newmangaug.com

Client

Project



THE PARCEL YARD
KINGS CROSS STN

Drawing Title
DETAIL - BAR/COFFEE
WATER STATION

Project Type
PRELIMINARY

Date	Scale	Drawn By
JAN'25	1:20@A2	BW
Project No.	Drawing No.	Revision
3185	508	A

This drawing is the property of NEWMAN GAUGE DESIGN ASSOCIATES. Copyright is reserved by them and the drawing is issued on the condition that it is not copied either wholly or in part without the prior consent in writing of Newman Gauge Design Associates. All dimensions are to be checked on site prior to the commencement of any work or shop drawings. This drawing is to be read in conjunction with other drawings and specifications where existing.

