



This drawing is subject to COPYRIGHT and should not be altered, copied or reproduced without the prior consent.

All Dimensions to be checked on site.

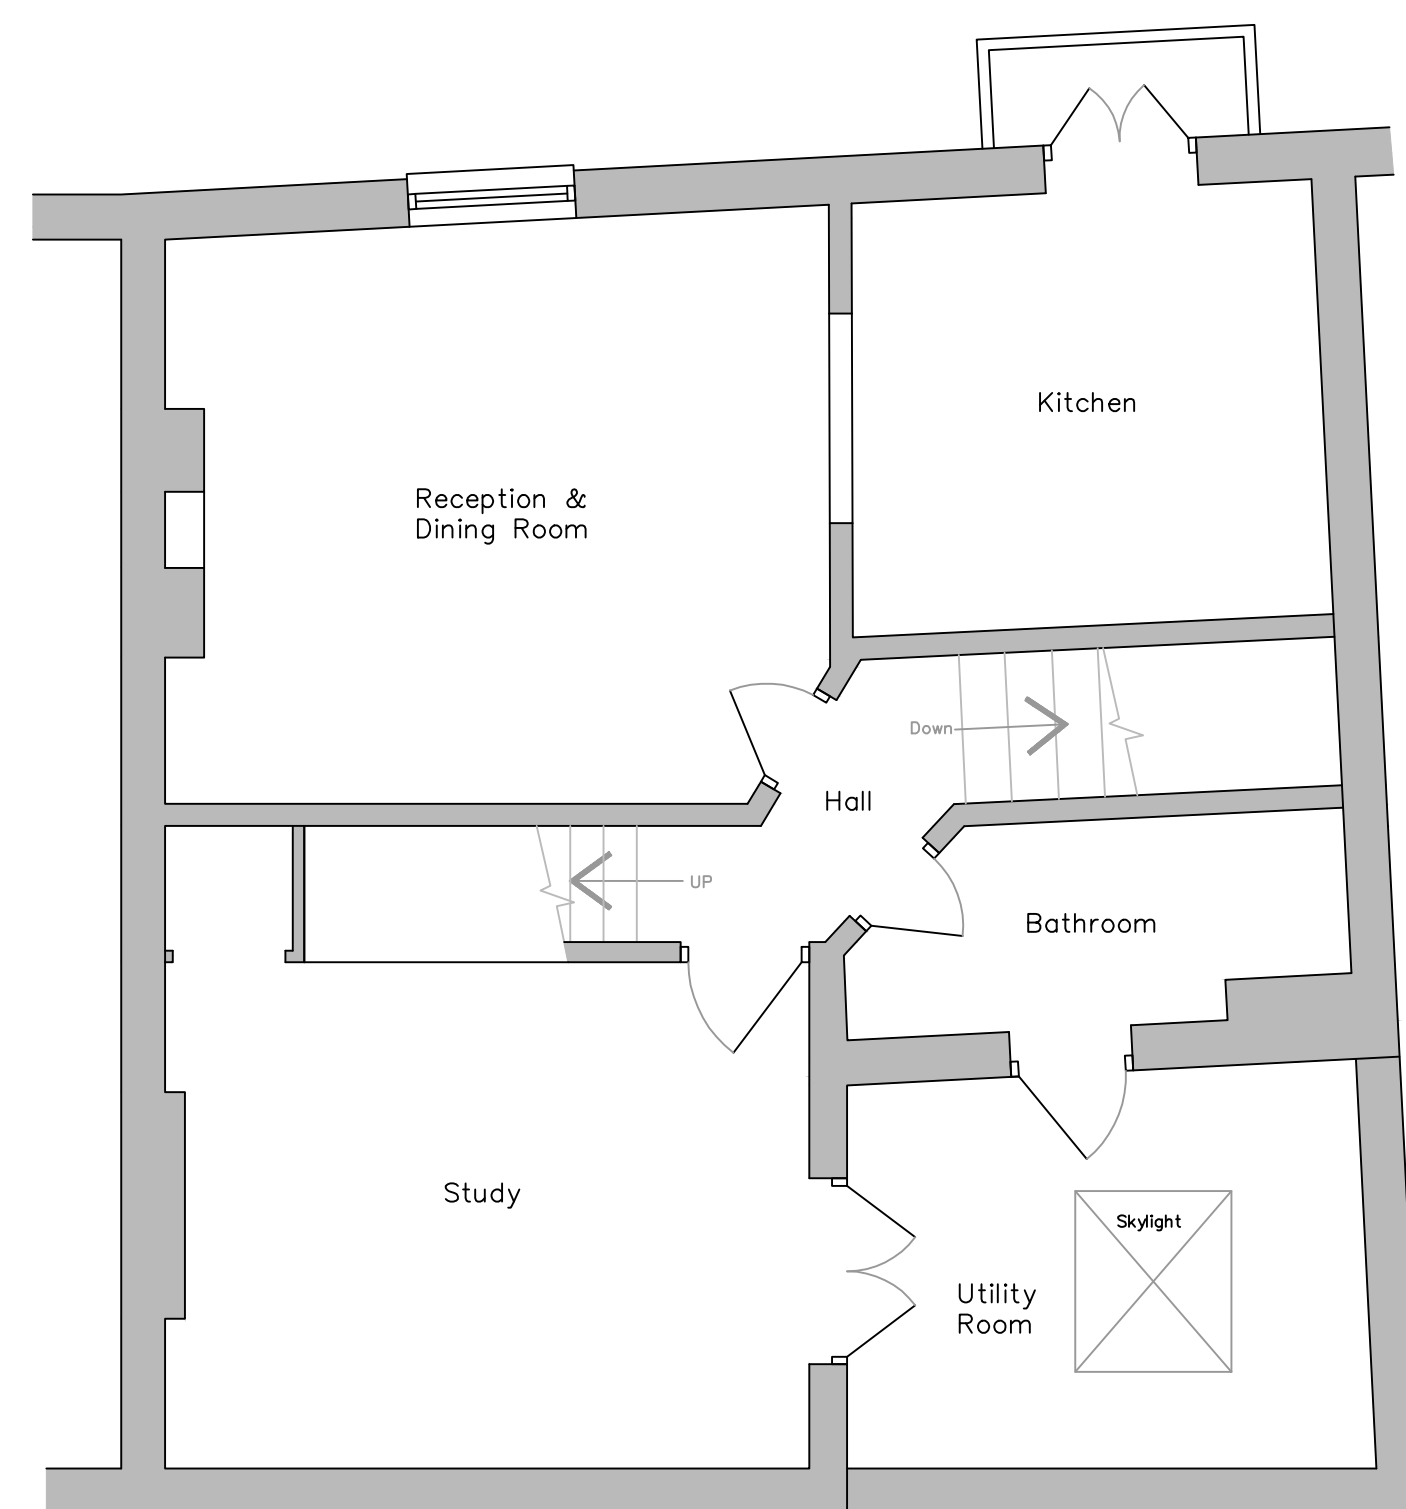

Existing First Floor Plan

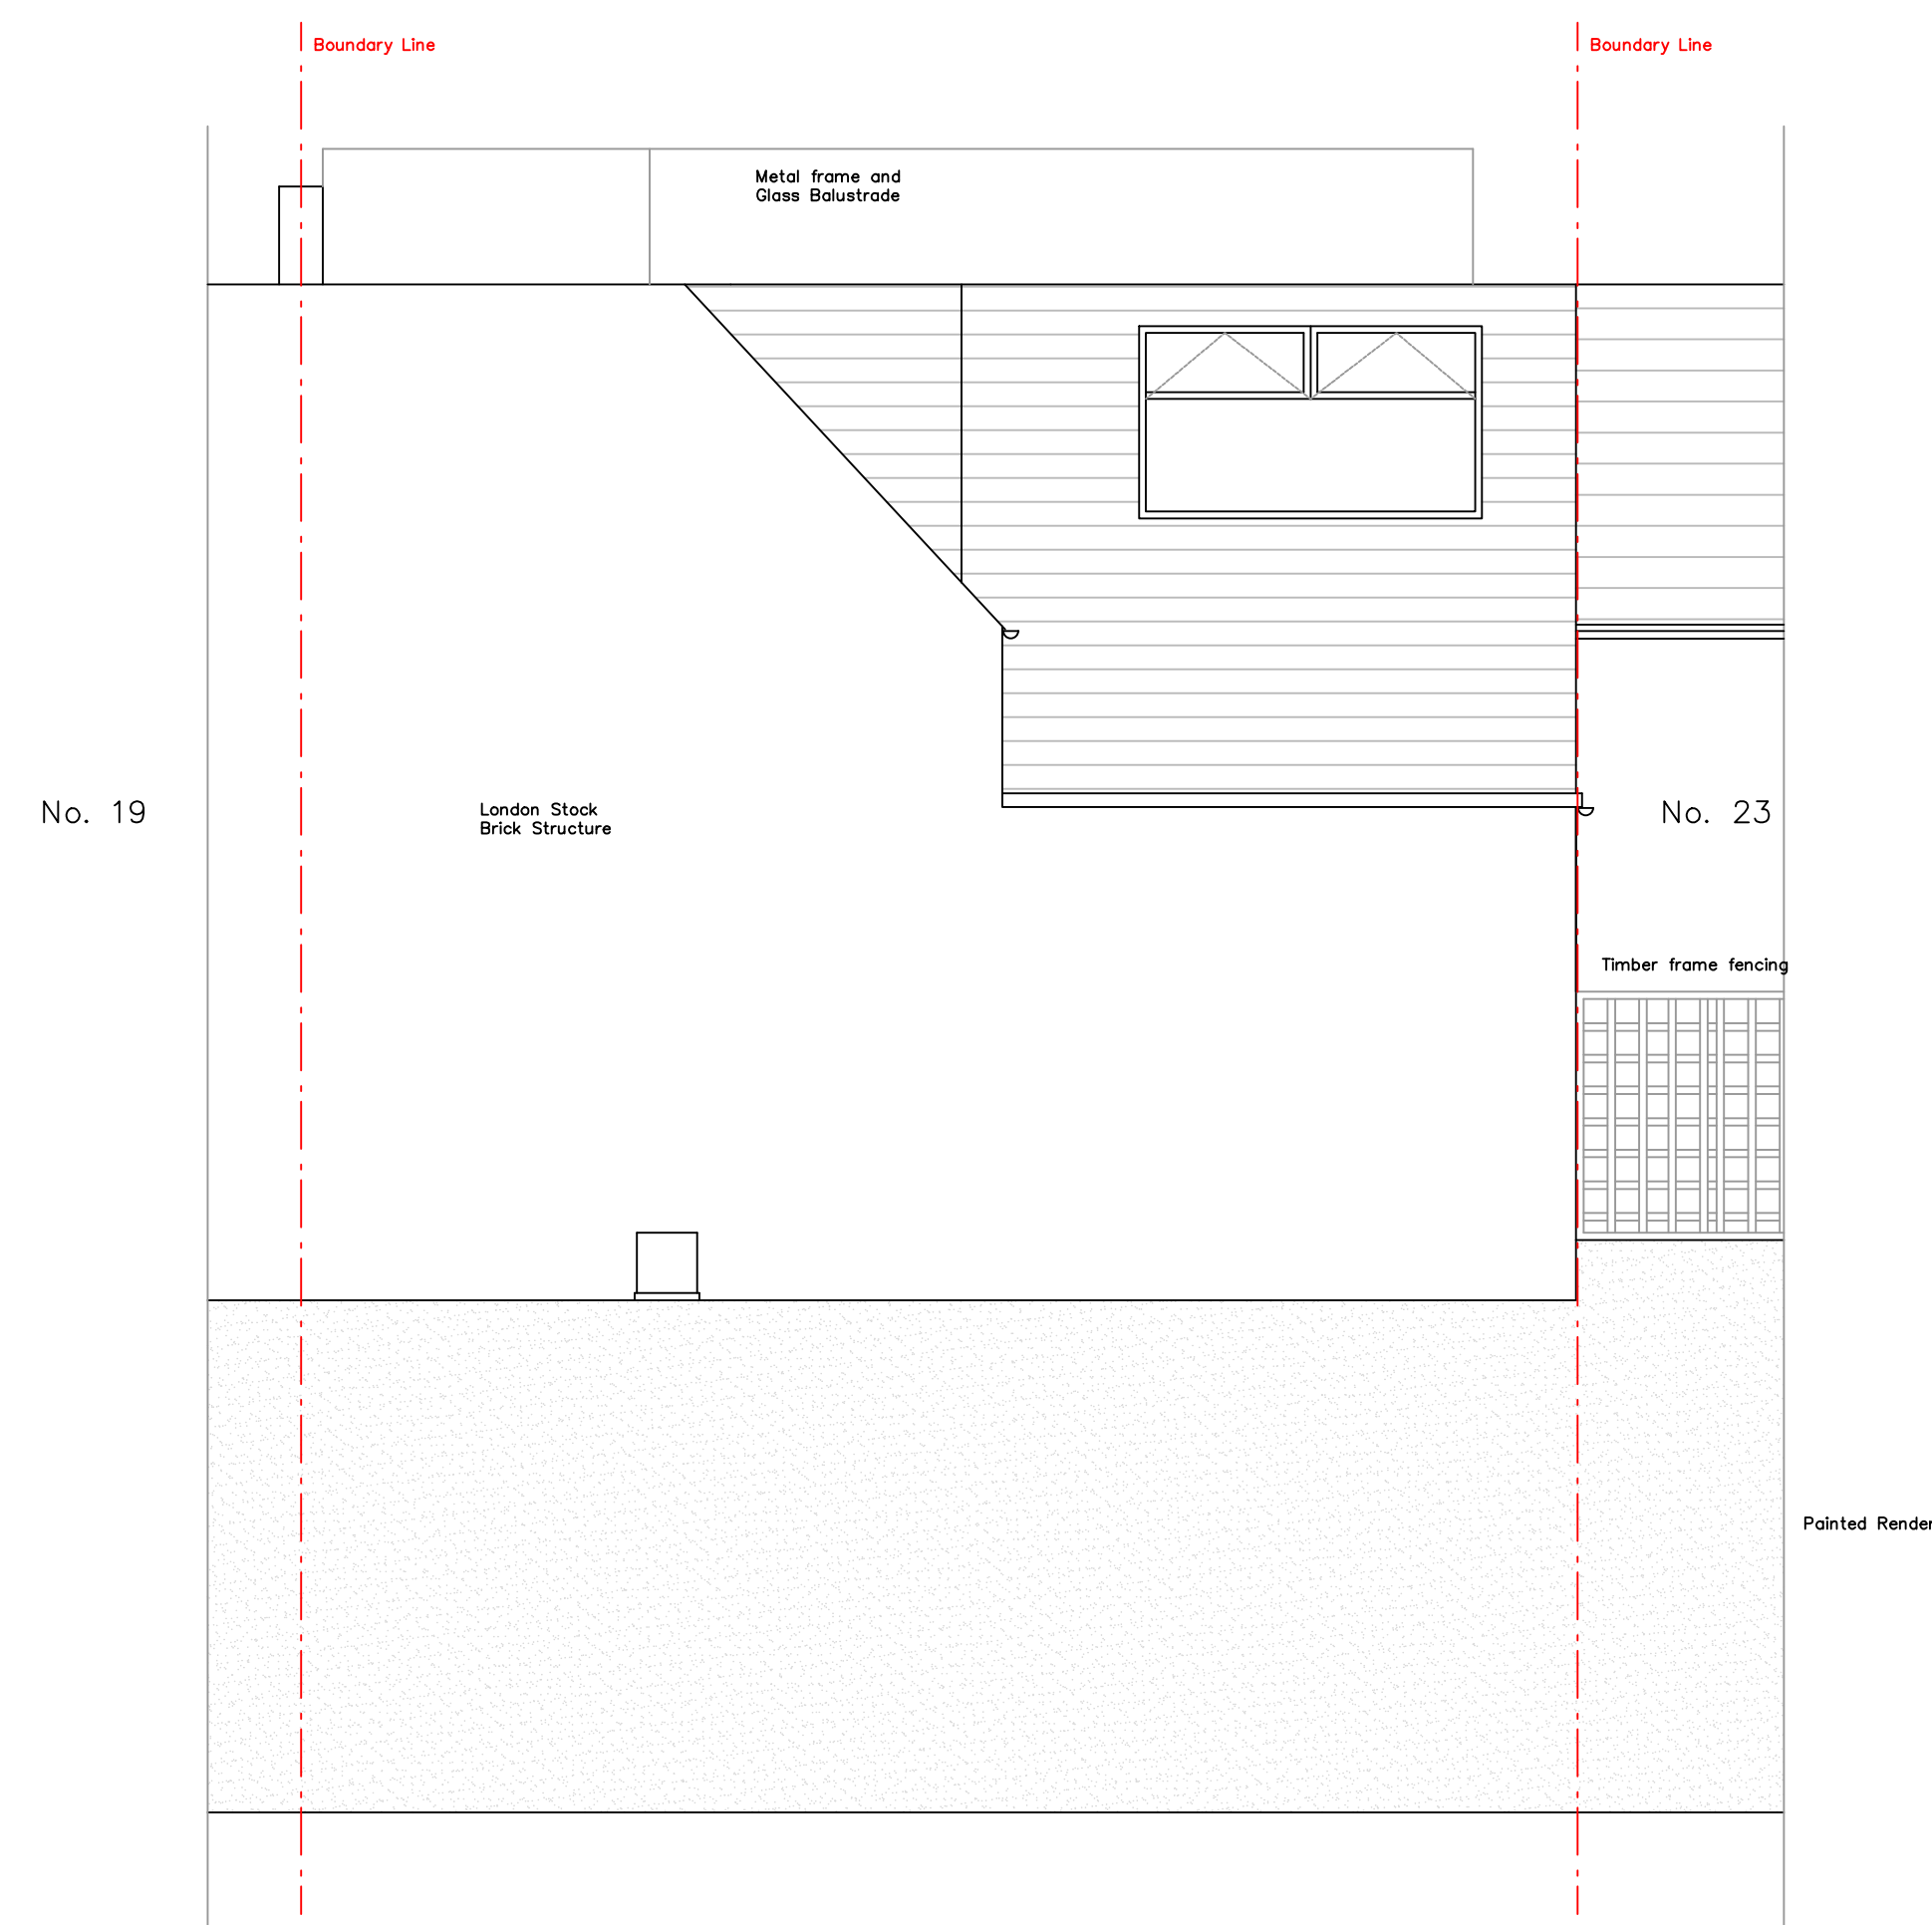

Existing Rear Elevation

[illegible]

Latitude Building Consultancy Limited
1 Pancras Square
London N1C 4AG
tel: + 44 (0)203 714 5056
Mob: + 44 07951 464442

project
21 Canfield Place
London
NW6 3BT

title	Plan & Rear Elevation as Existing
-------	-----------------------------------

scale 1:50		@ A1
dwn SP	chk SP	app
date April 2025	date April 2025	date
drawing number 02		rev.