



Basement Plan

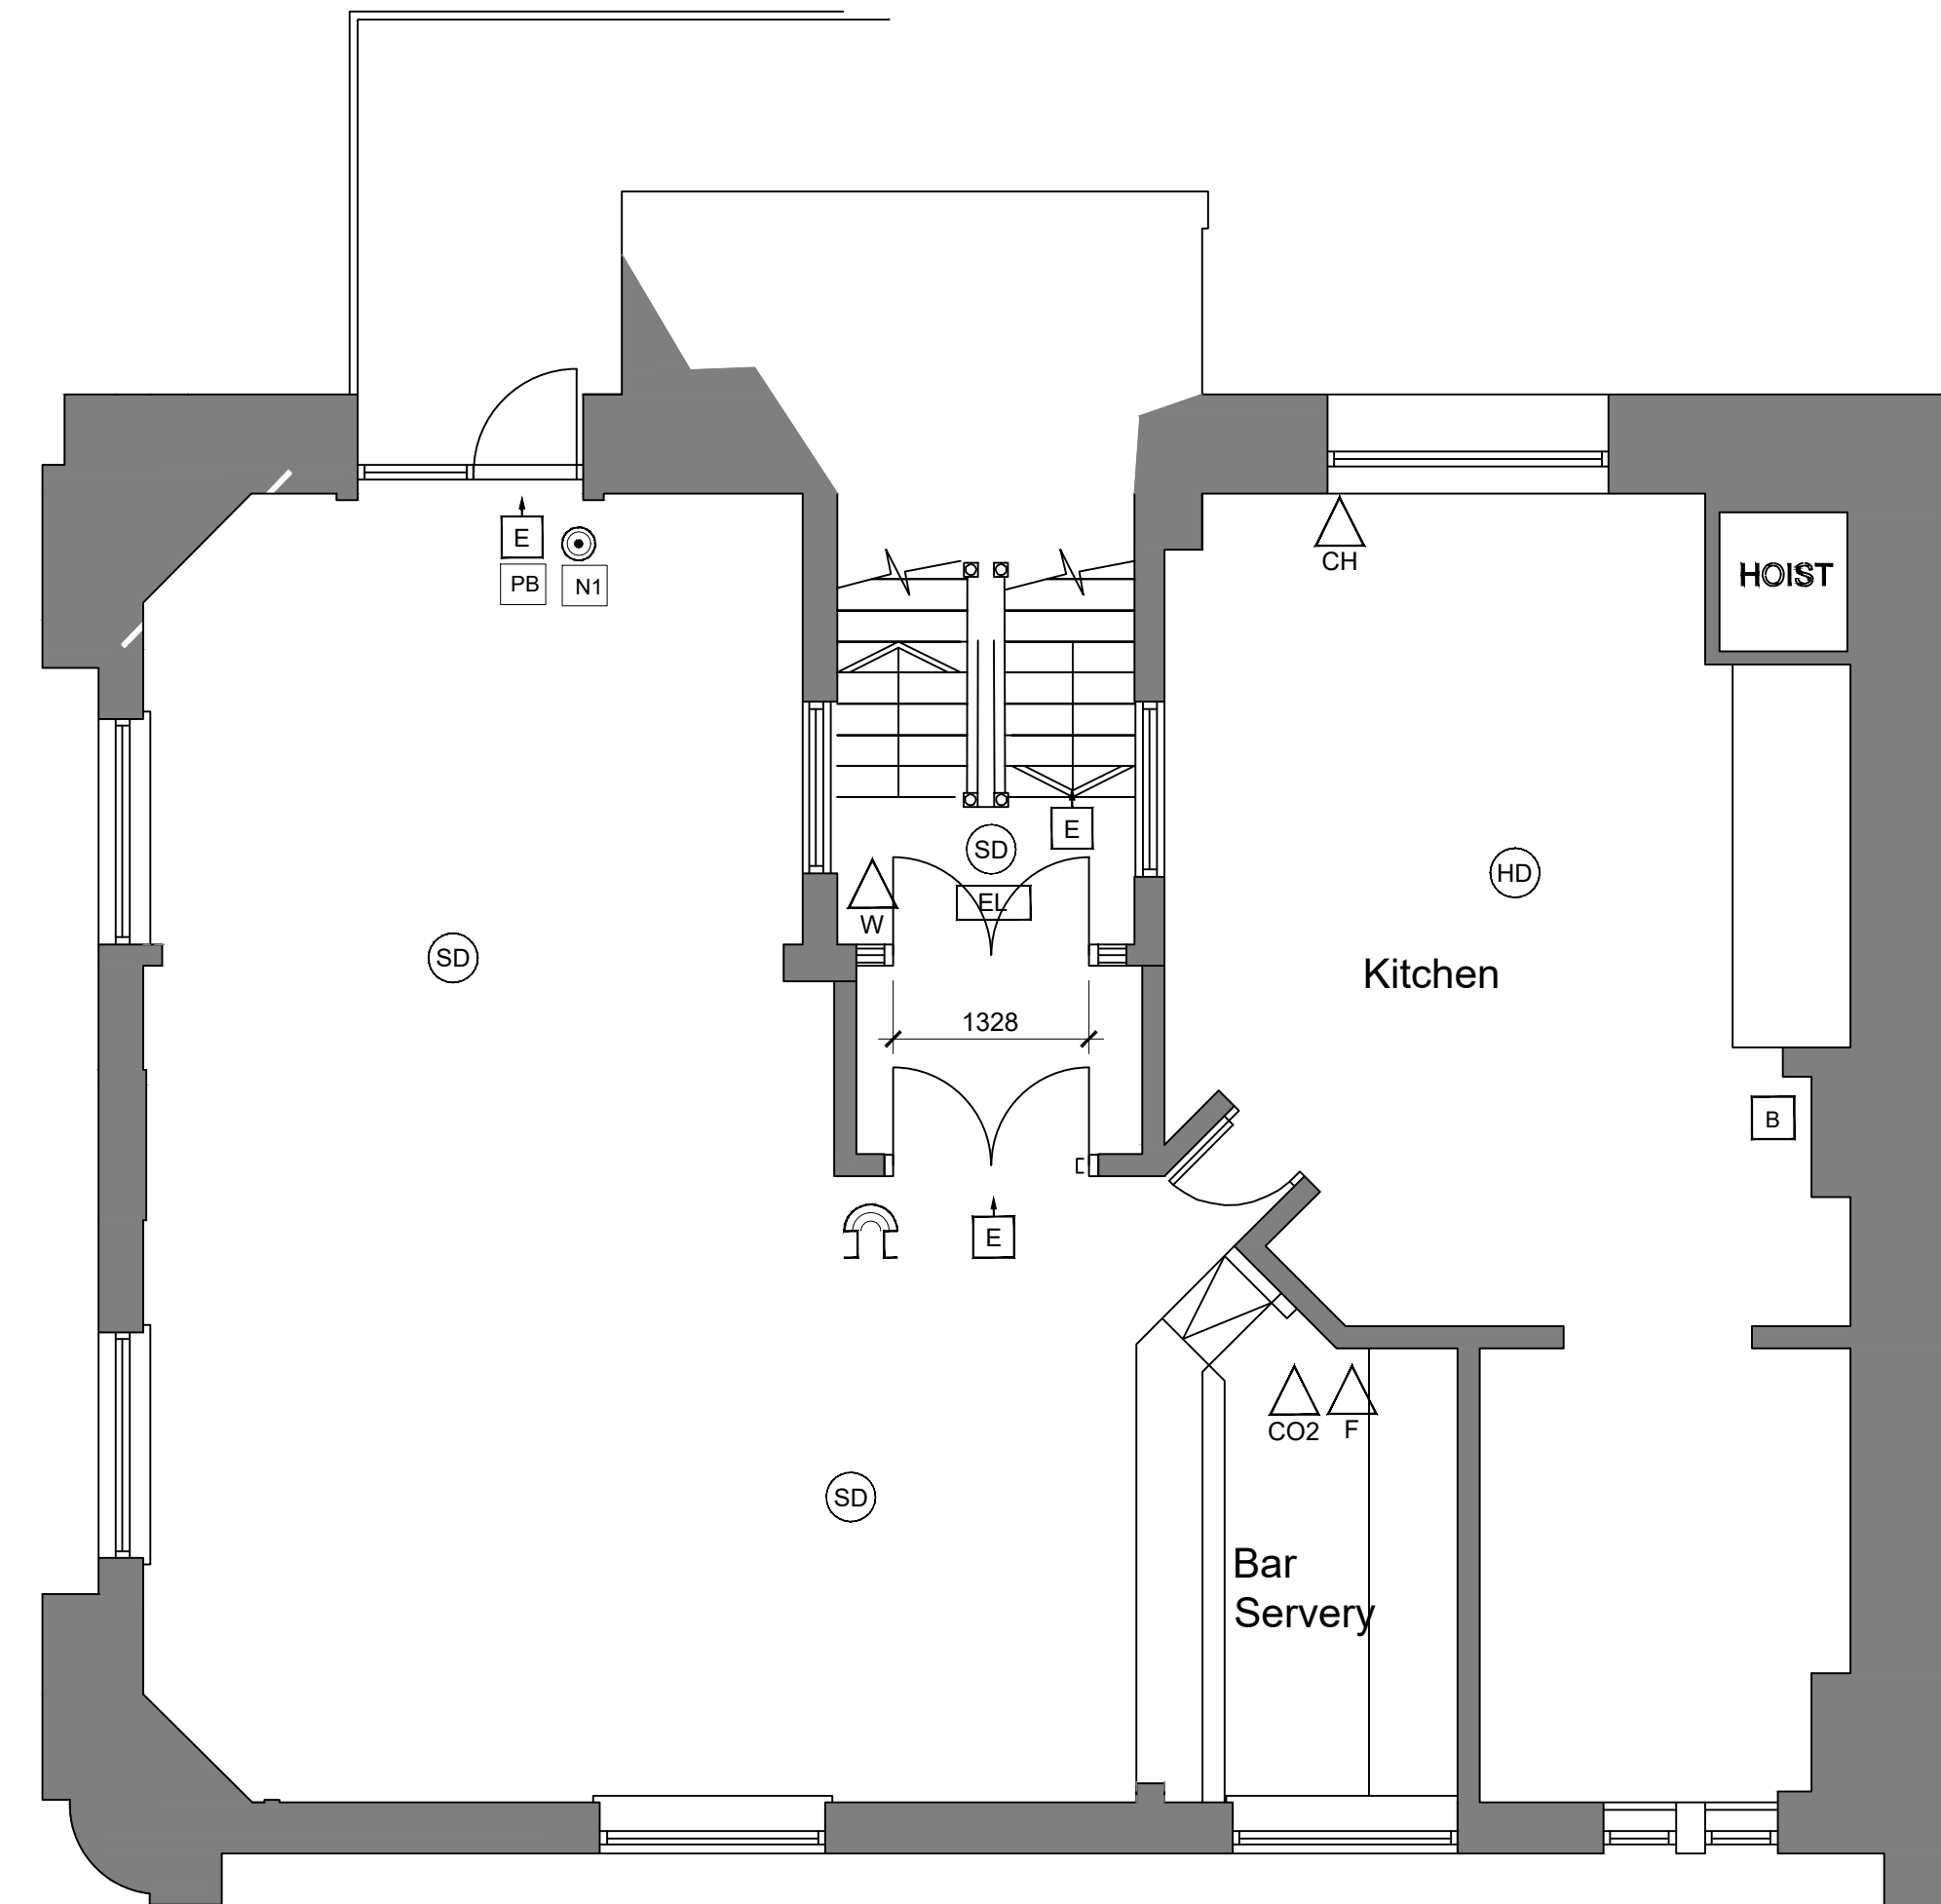

First Floor Plan

There are no changes to these floors under this application

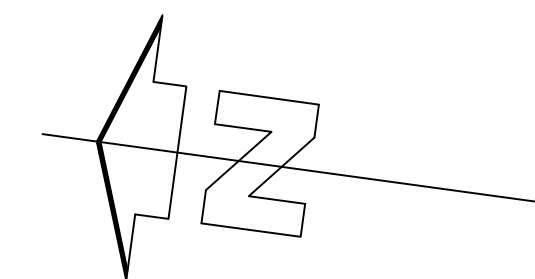

Sworders Court Yard - 19D North Street, Bishops Stortford, Herts. CM23 2LD
Tel: 01279 433888, Fax: 01279 433889,
E-Mail: pembrook@pembrook.co.uk
Website: www.pembrook.co.uk

Client
Stonegate Group

Project
Pembroke Castle

Drawing Title
**Basement & First Floor
Site Plan**

Drawing No	3452.02	Revision
Scale	1:50 @ A1	
Date	01/04/2025	
Drawn By	EH	

Drawing not to be scaled. Dimensions indicated must be checked on site before manufacture by contractor, any discrepancy should be reported immediately.