


Notes




01 Arlington Road Elevation
1:50




02 Section AA
1:50

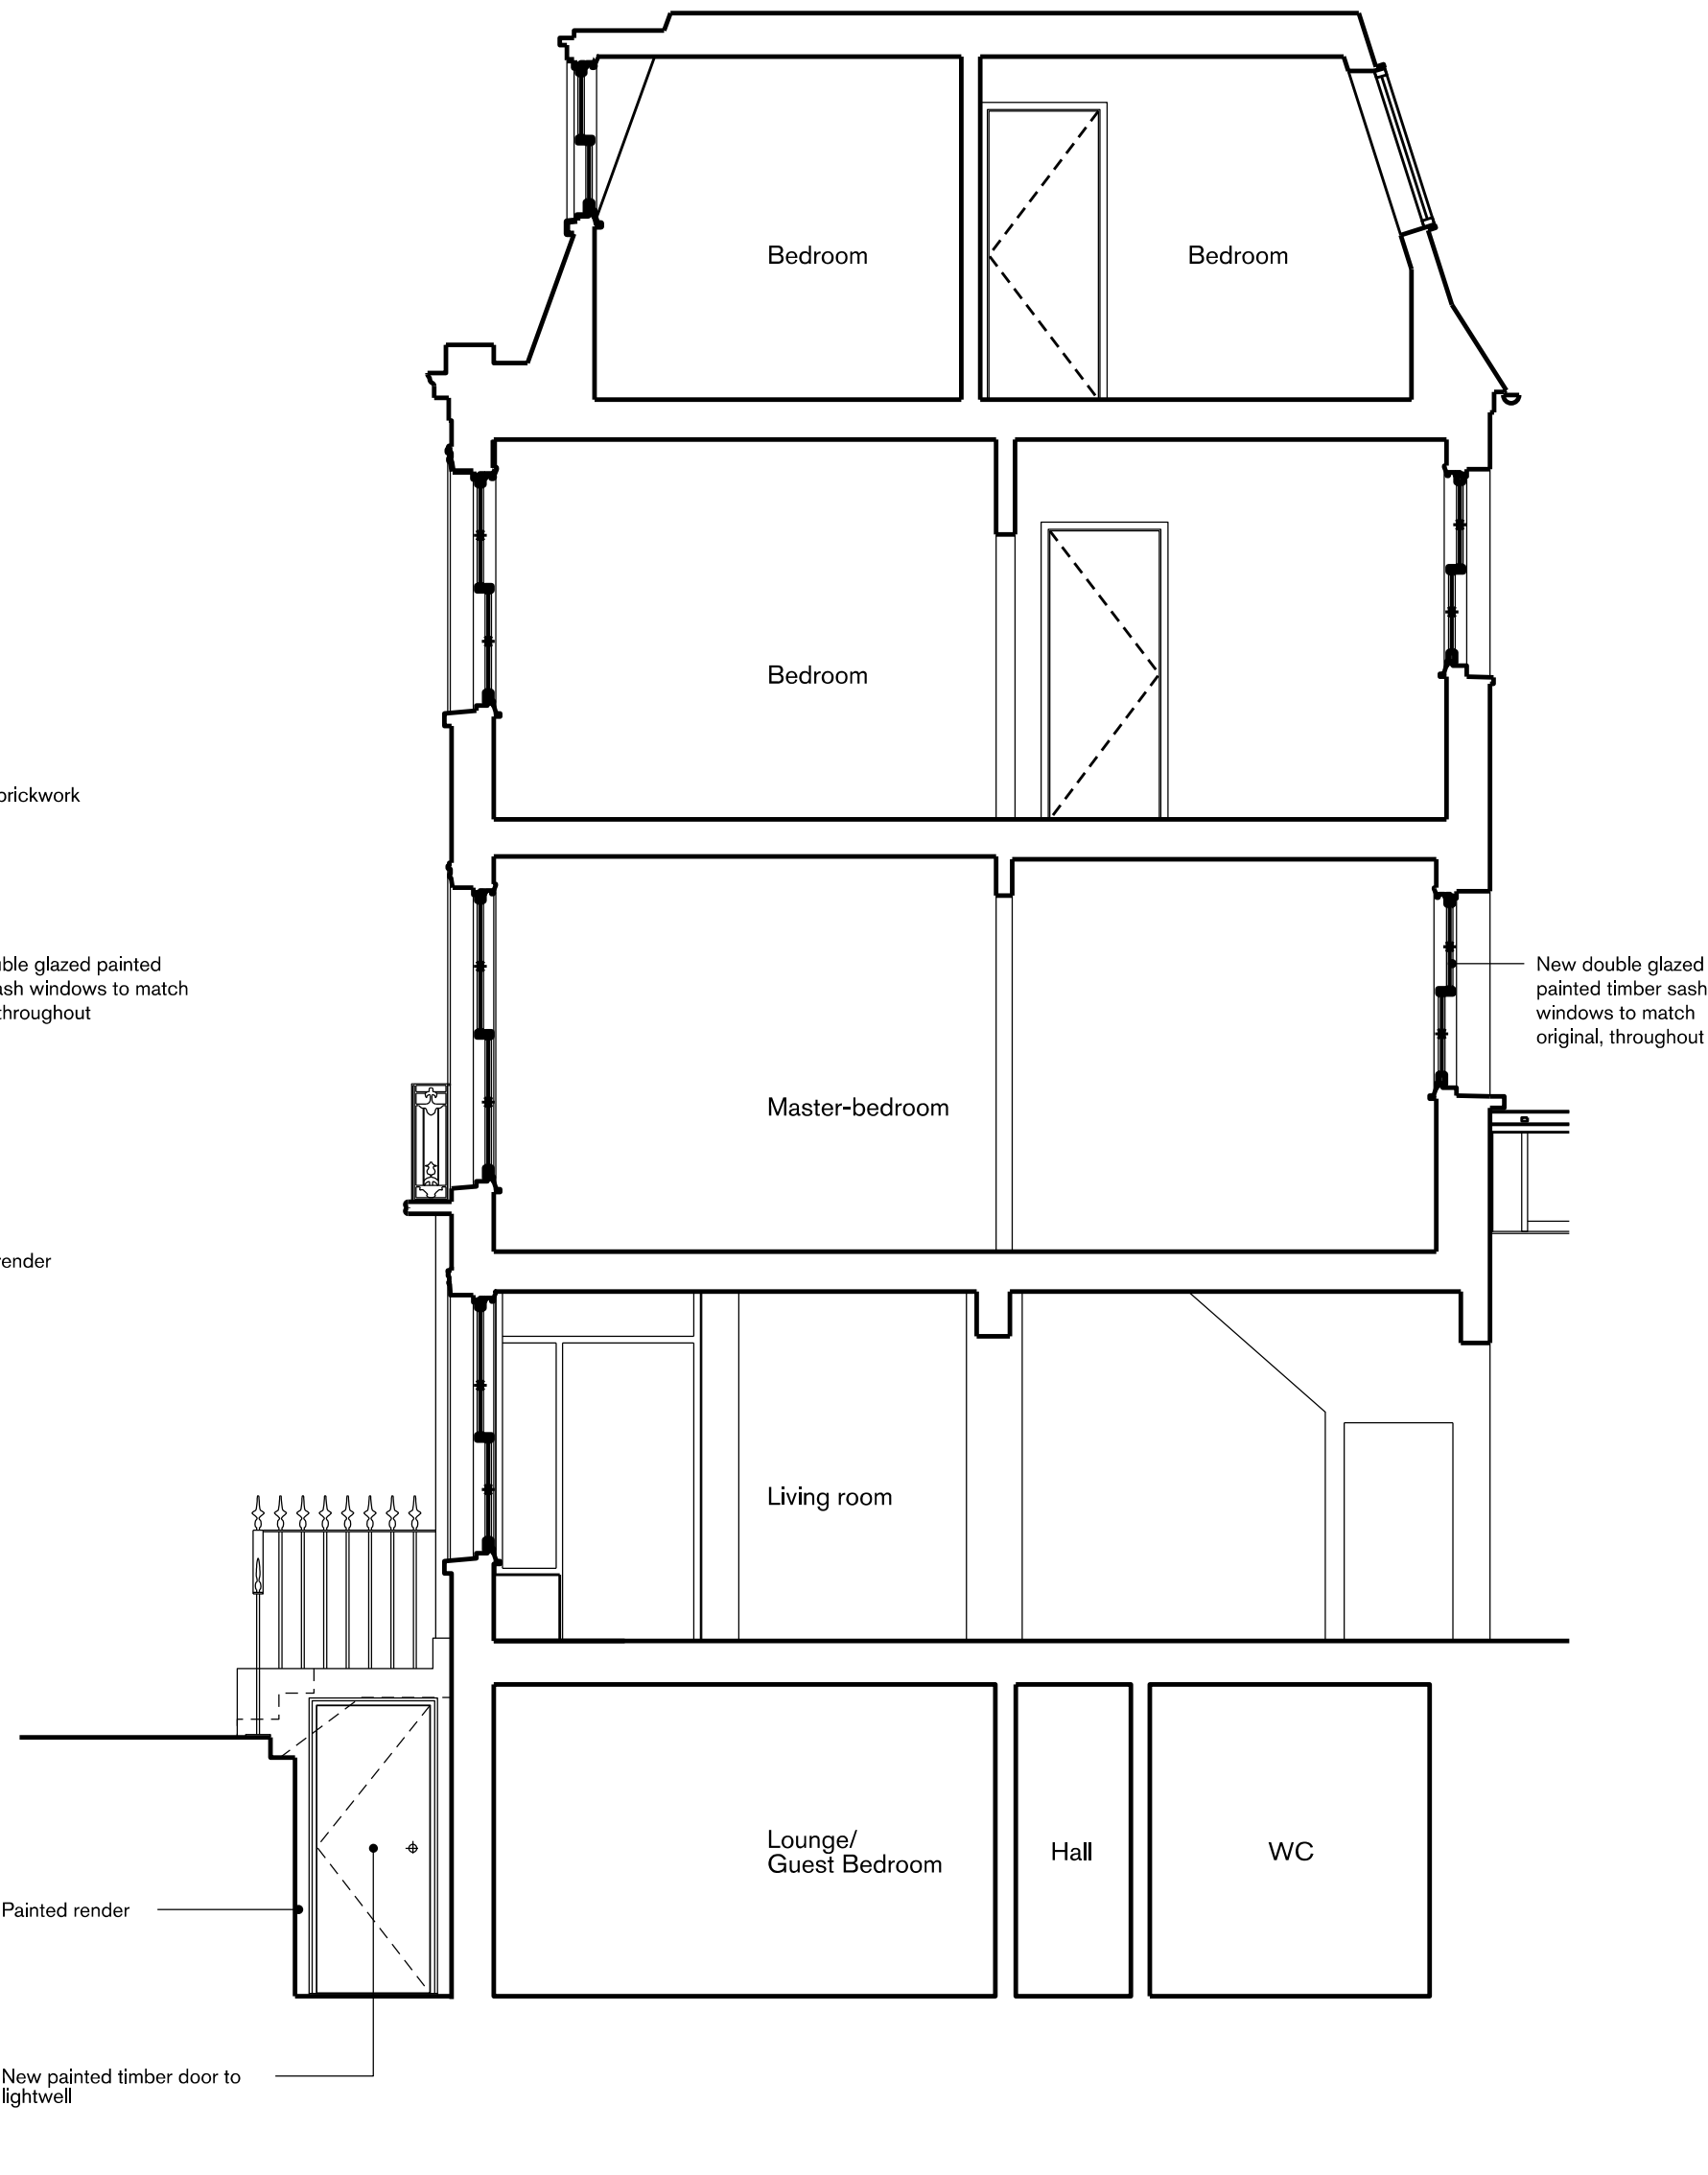

03 Section BB
1:50

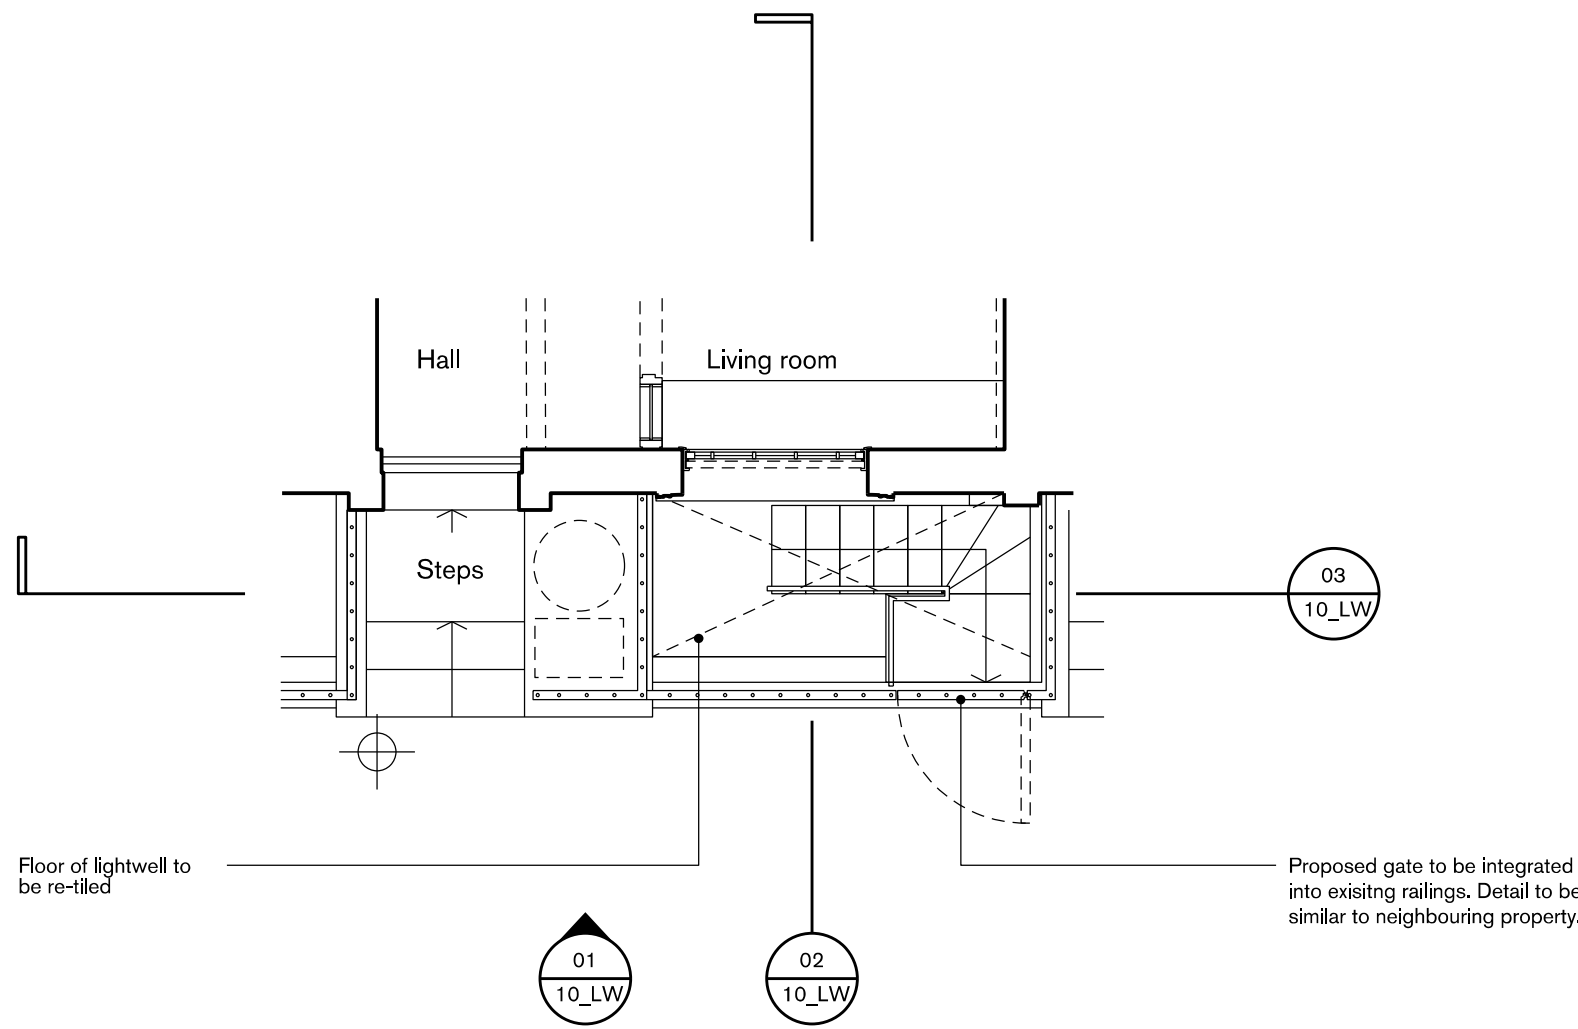

04 Ground Floor Plan
1:50

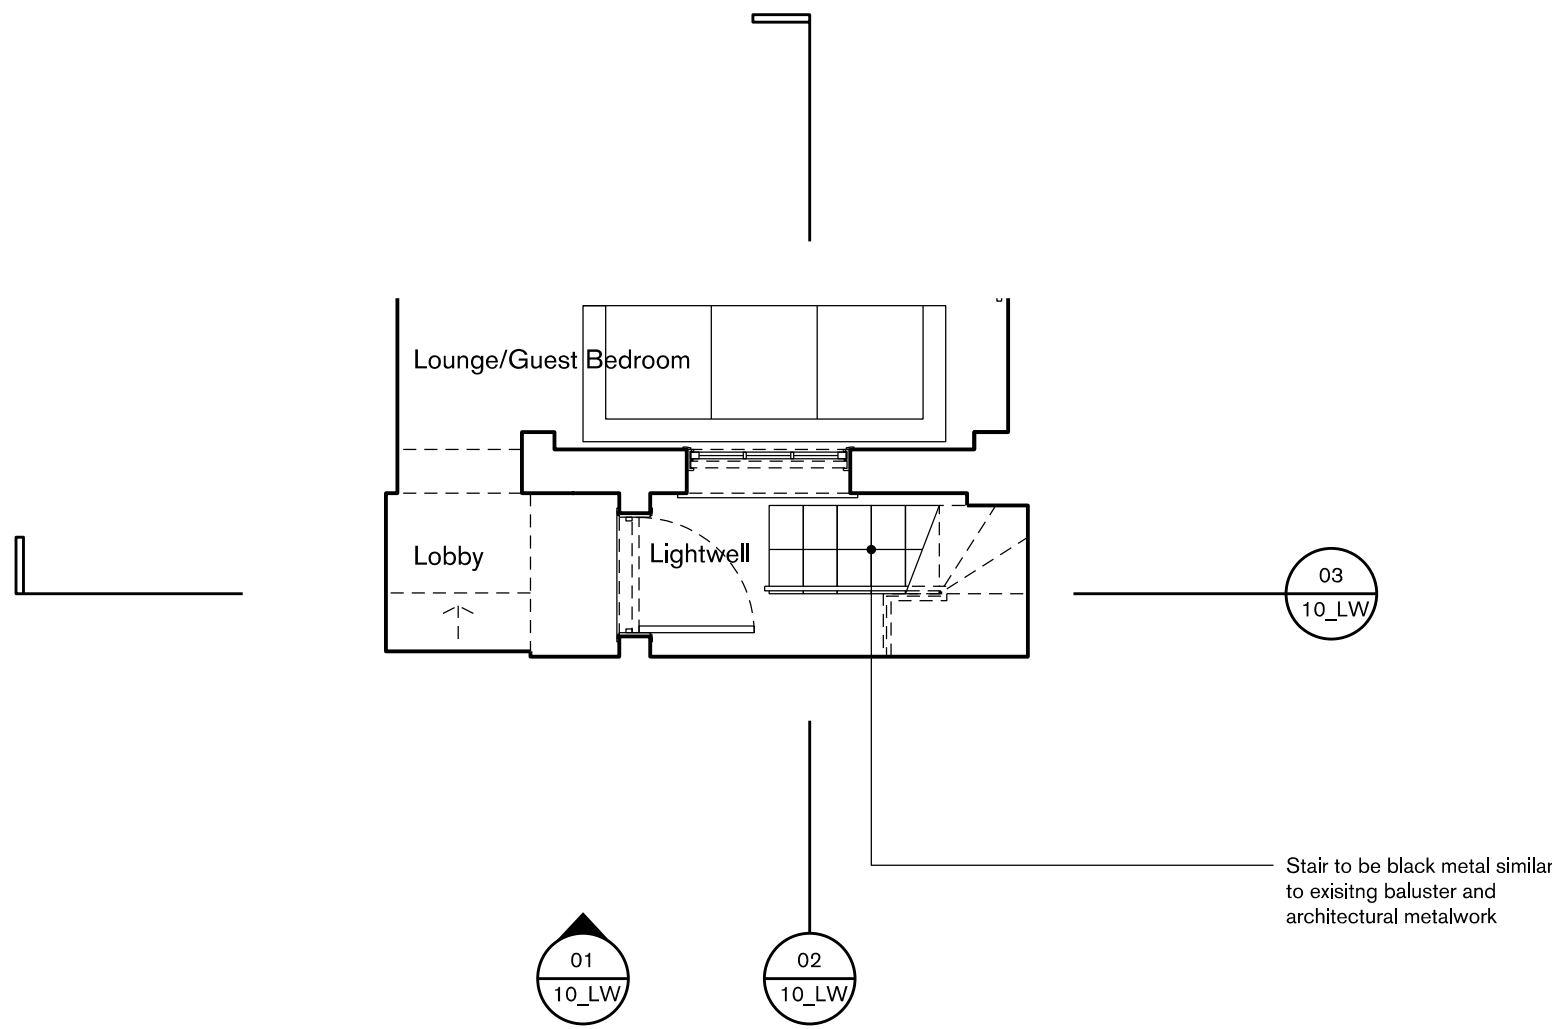

05 Basement Plan
1:50

H
H-W

Project no.
021
Project
87 Arlington Road
Client
Mrs H. Charles & Mr D. Cash

Drawing name
Proposed
Lighwell stair & window repairs

Drawing number
10_LW

Revision
00
Date
11/04/2025

www.hillharveywood.com