


DM1 DEMOLITION - UPPER GROUND FLOOR PLAN SCALE 1:50 @ A1



DM2 DEMOLITION - REAR ELEVATION
SCALE 1:50 @ A1

Disclaimer:

- This drawing is the exclusive property of inDA Ltd. The reproduction in whole or in part is prohibited without prior written consent of inDA Ltd.
- The contractor is to check and verify all levels, datum and dimensions and report any discrepancies to inDA Ltd prior to construction.
- 3. Drawings are not to be scaled.
- inDA Ltd is not responsible for any dimensions of the site plan unless they are taken directly from a registered survey carried out by a licensed land surveyor.
- This drawing is to be read in conjunction with structural, mechanical, electrical and or other consultant's documentation that is applicable to the project.

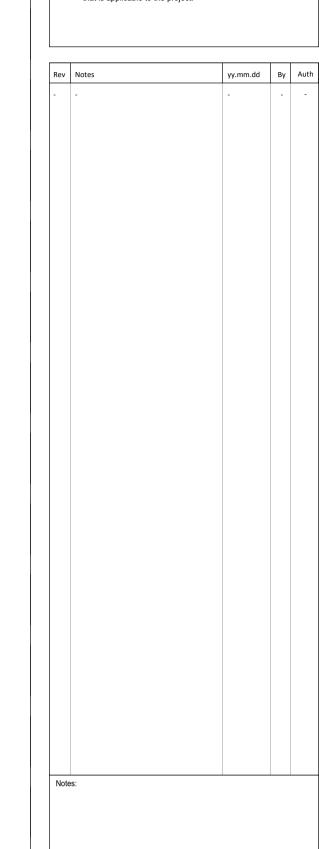

Key / Location:

Status: PLANNING

Client: K Byrn & S McFadden

Consultants:



Intu Design Architects Ltd

Riverbank House, 1 Putney Bridge Approach, London, SW6 3JD T: +44 (0) 203 5421326

Project: 39 Primrose Gardens, London, NW3 4UL

Drawing Title:
EXISTING
Demolitions

 Drawn By:
 Issued By:
 Date of First Issue:

 LL
 AU
 03.04.2025

 Project No:
 Scale @ A1 / A3:

 224001
 1:50 / 100

 Drawing No:
 Revision:

 A_DM_001
 00