



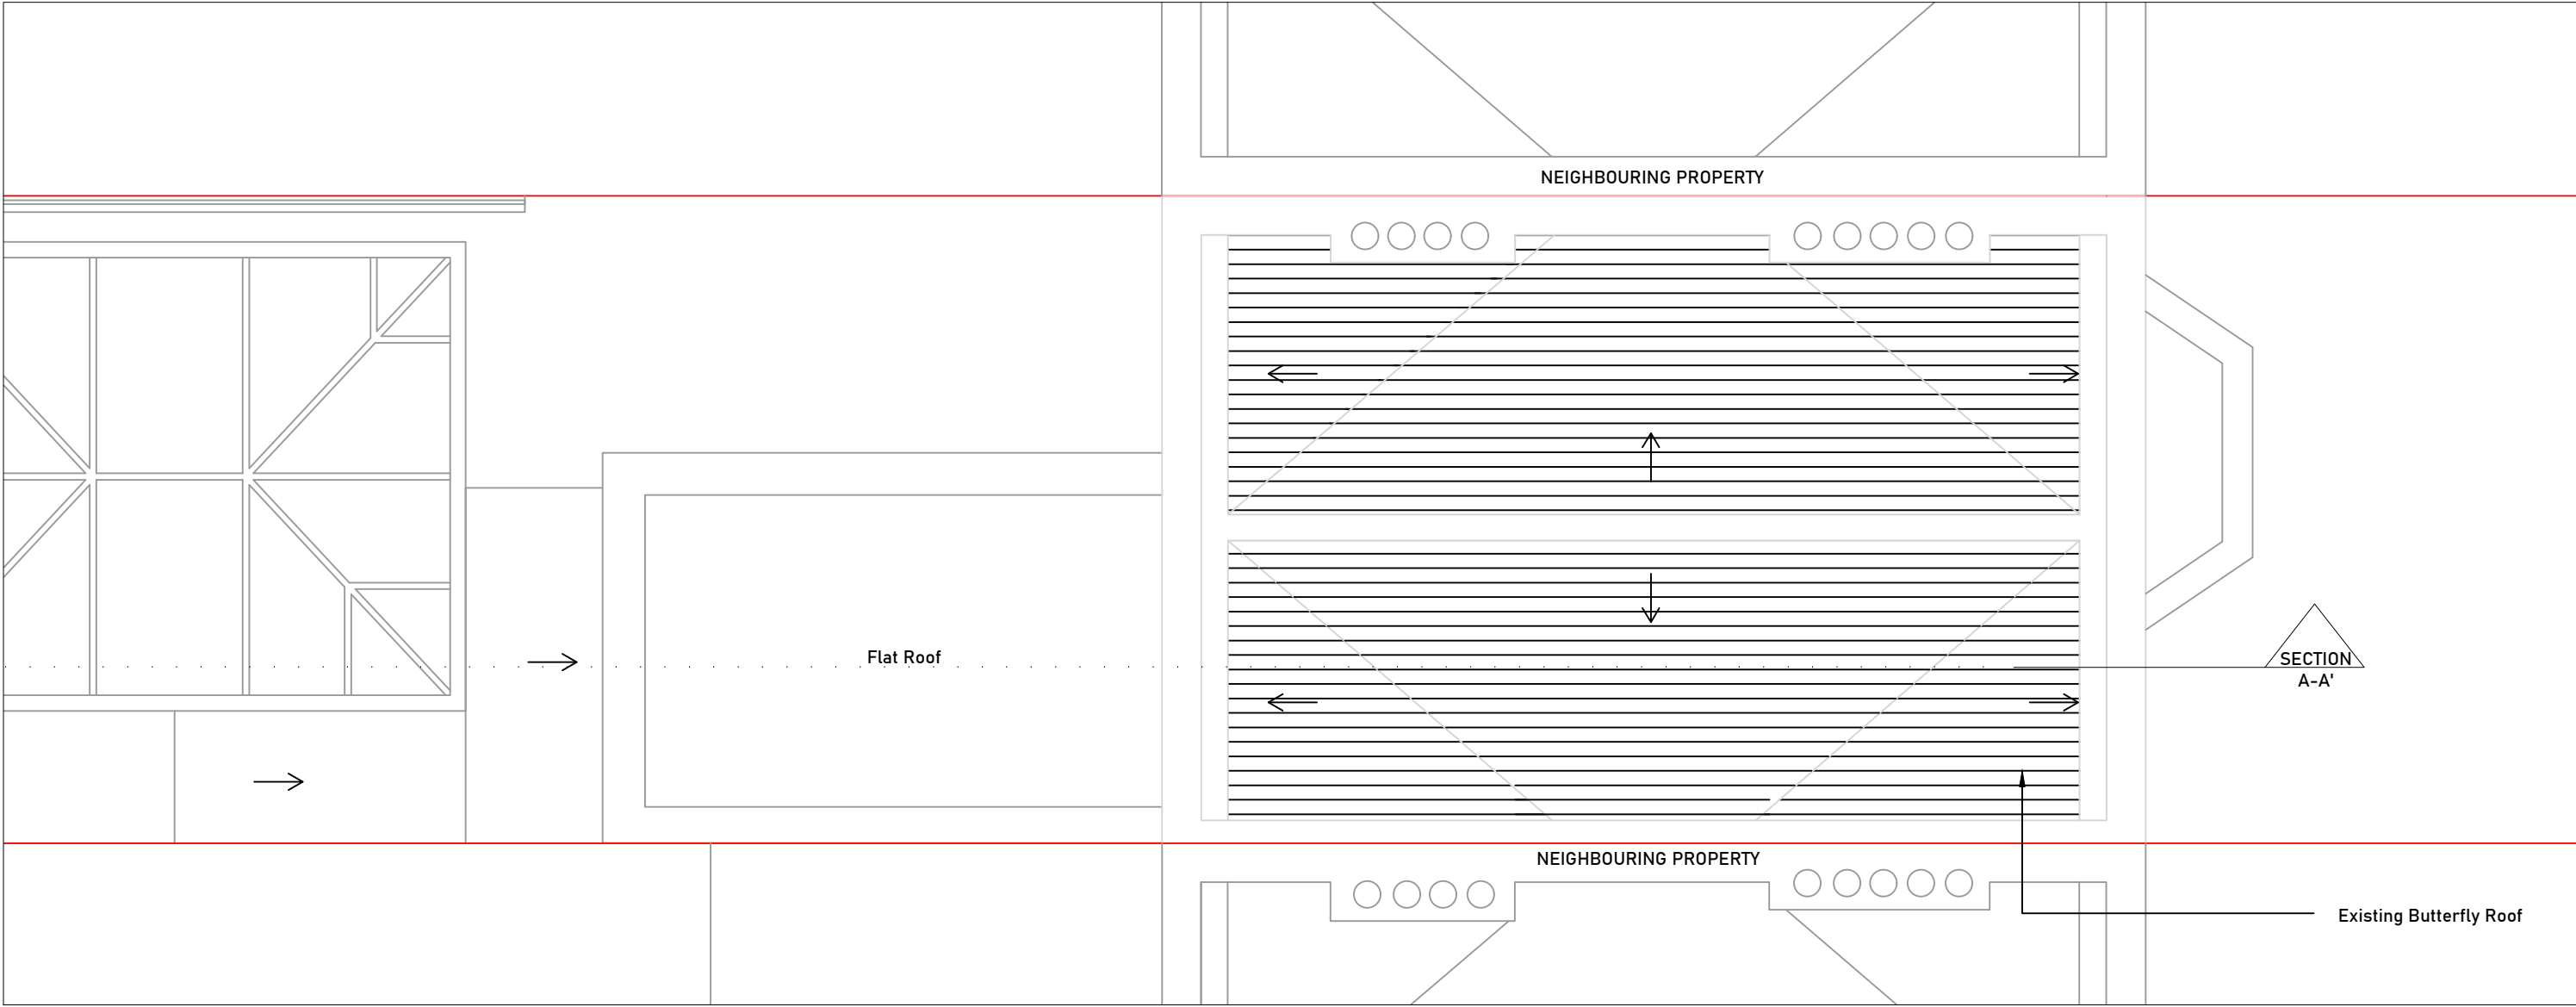

[01] EXISTING ROOF PLAN

1:50@A3

ArchLine
Solutions
Ltd

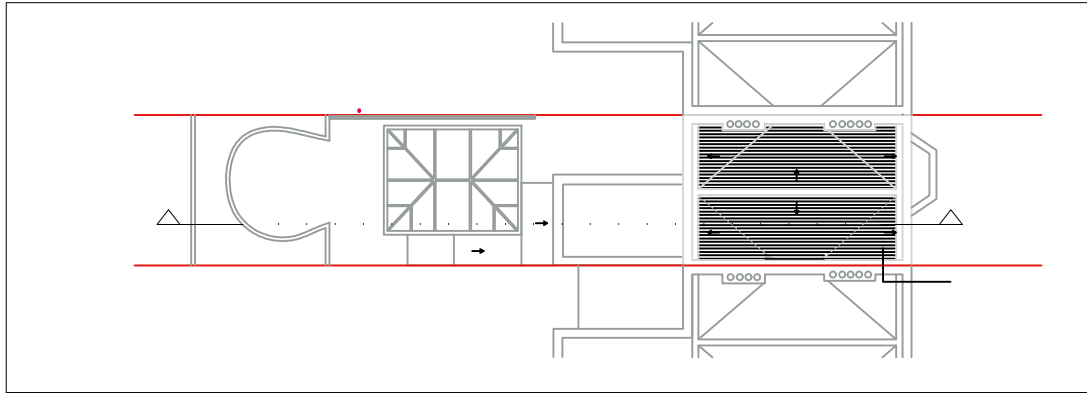

Project_ Loft Conversion

Drawing Title_ Existing Roof Plan

Client_ MNM Property Services Ltd

Date_ March 2025

Scale_ 1:50 @ A3

30 Longfield Lane - Flamstead End - EN7 6AD - 07476931973 - archlinesolutionsltd@gmail.com

Address_ 129 Leighton Road, Kentish Town NW5 2RB

Drawn by_ AJ

Drawing No_

24001/07

Notes

