



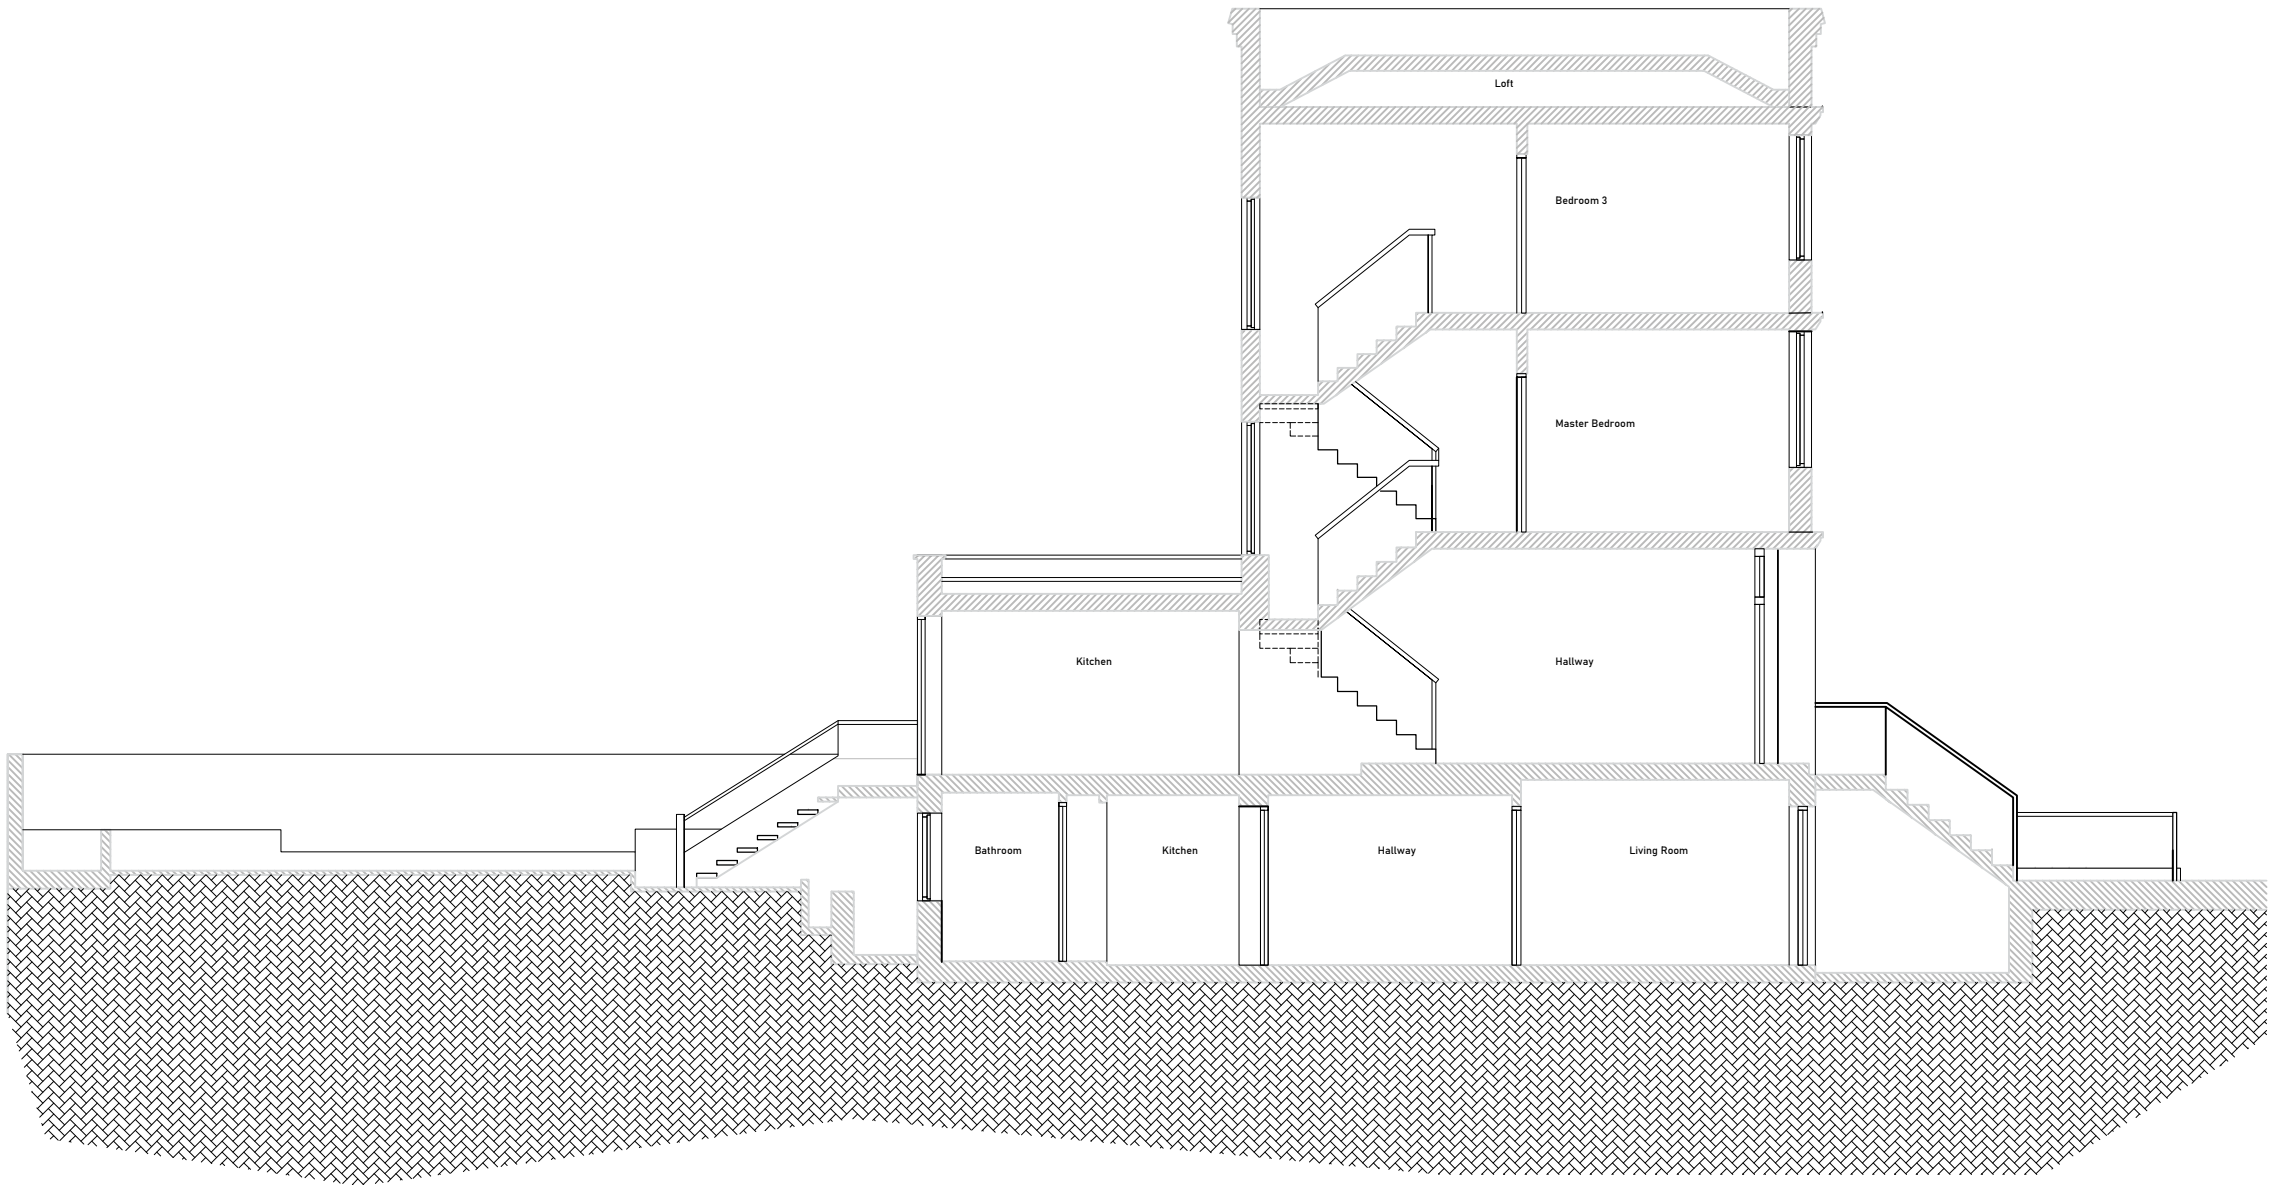

[01] PROPOSED ROOF PLAN

1:100@A3

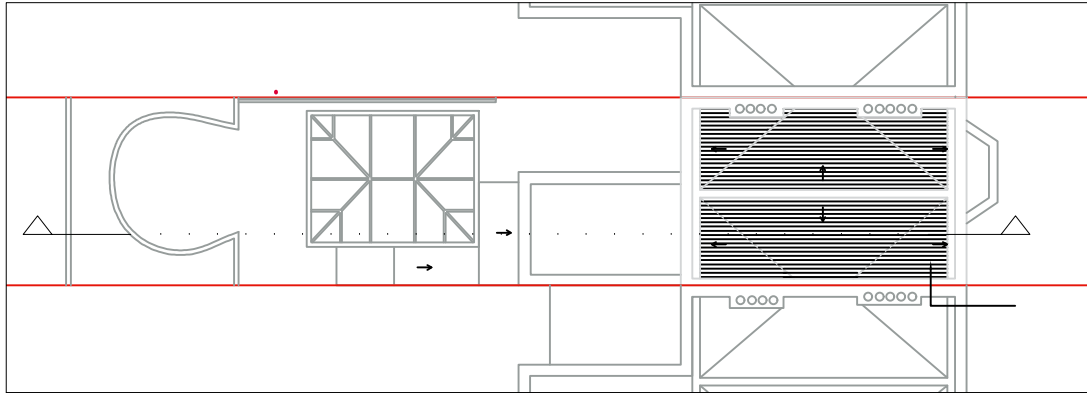

Project_ Loft Conversion		Address_ 129 Leighton Road, Kentish Town NW5 2RB	
Drawing Title_ Existing Section A-A'		Notes	
Client_ MNM Property Services Ltd	Drawn by_ AJ		
Date_ March 2025	Drawing No_		
Scale_ 1:100 @ A3	24001/09		
30 Longfield Lane - Flamstead End - EN7 6AD - 07476931973 - archlinesolutionsltd@gmail.com			

