
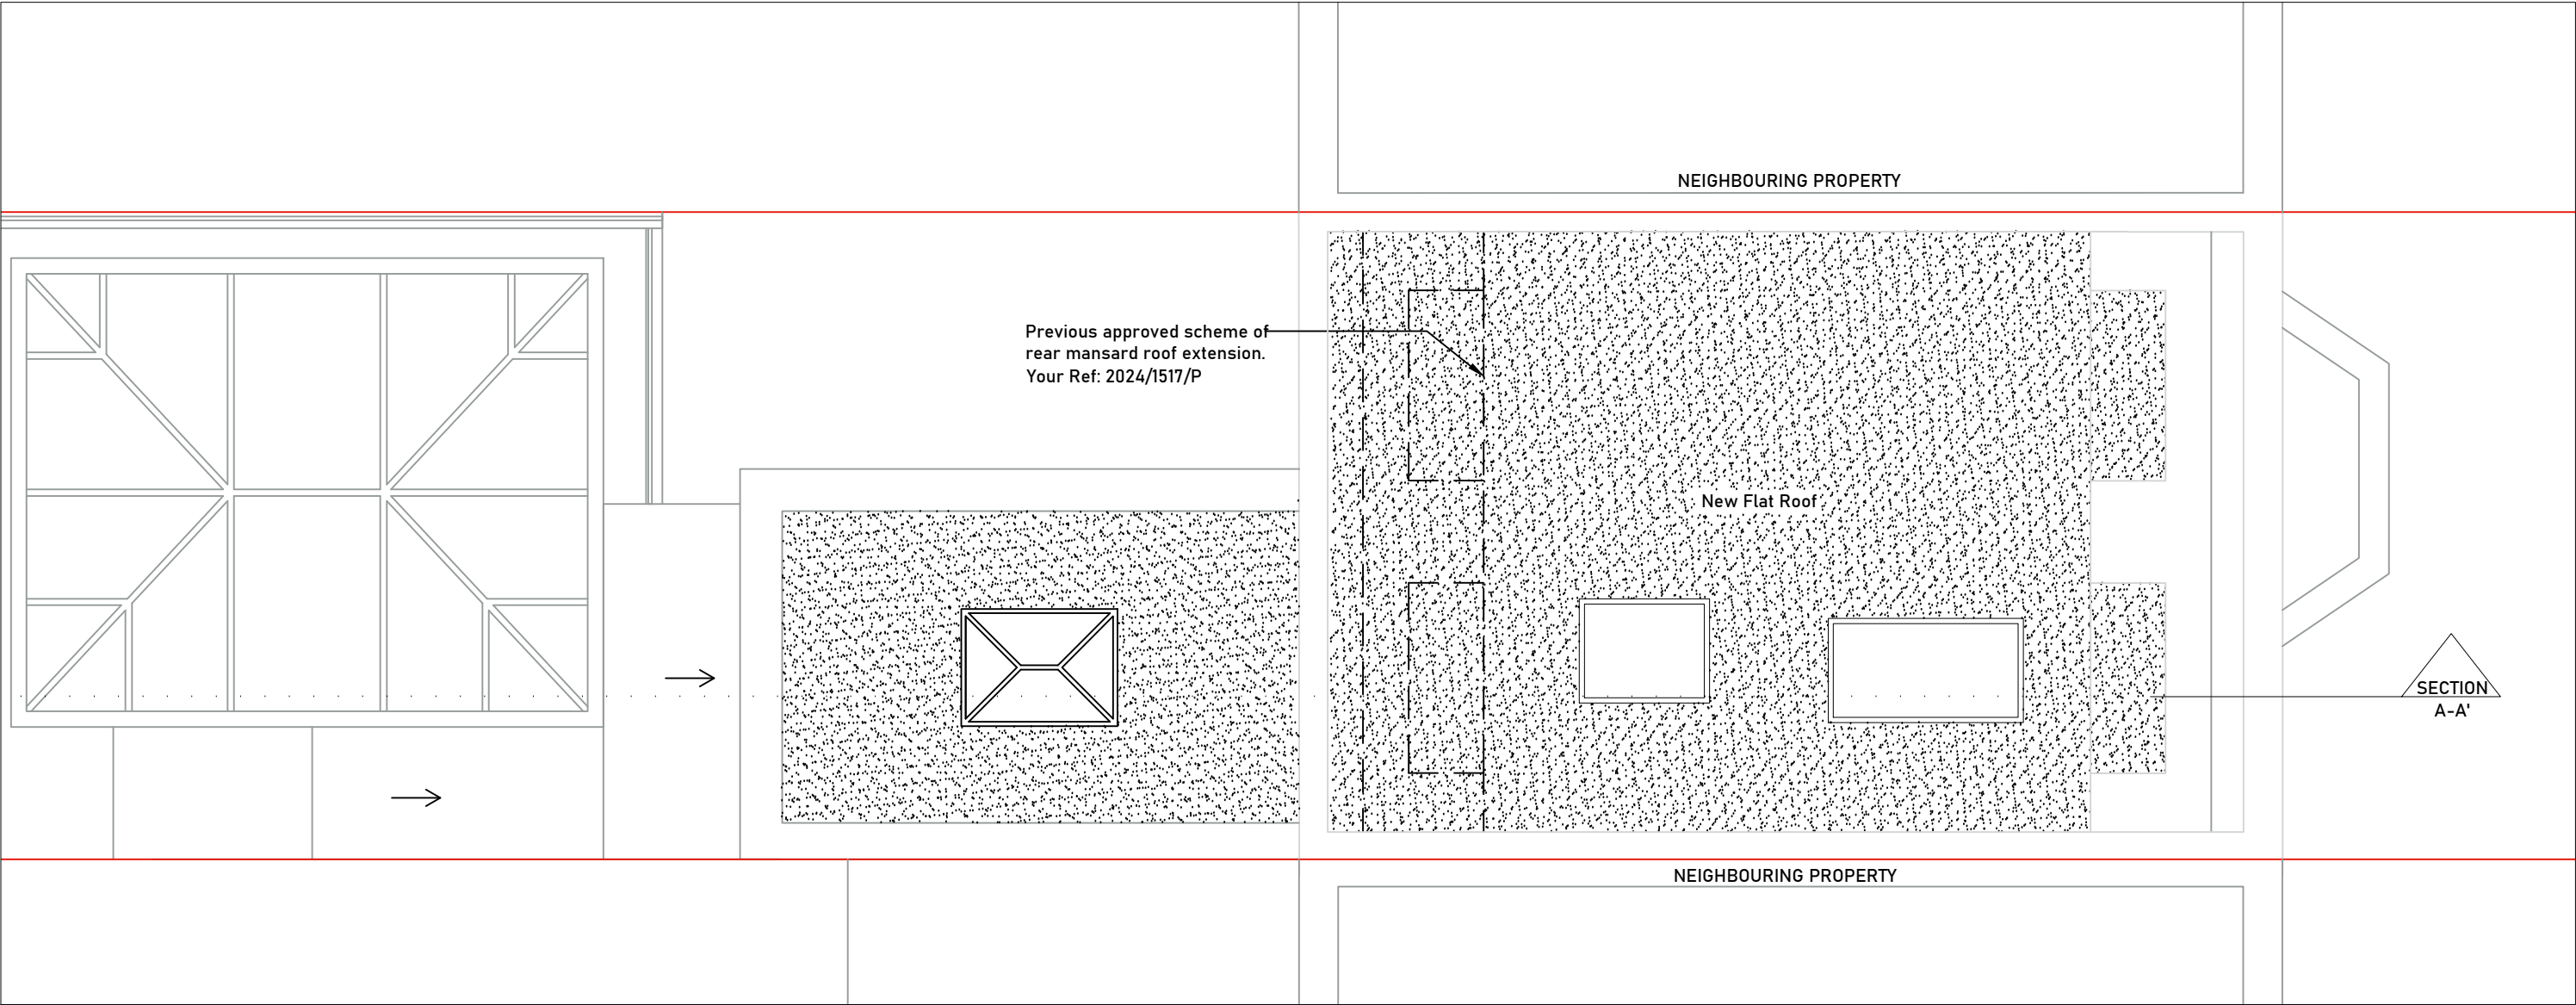


EXISTING WALLS

PROPOSED WALLS

DEMOLISHED WALLS

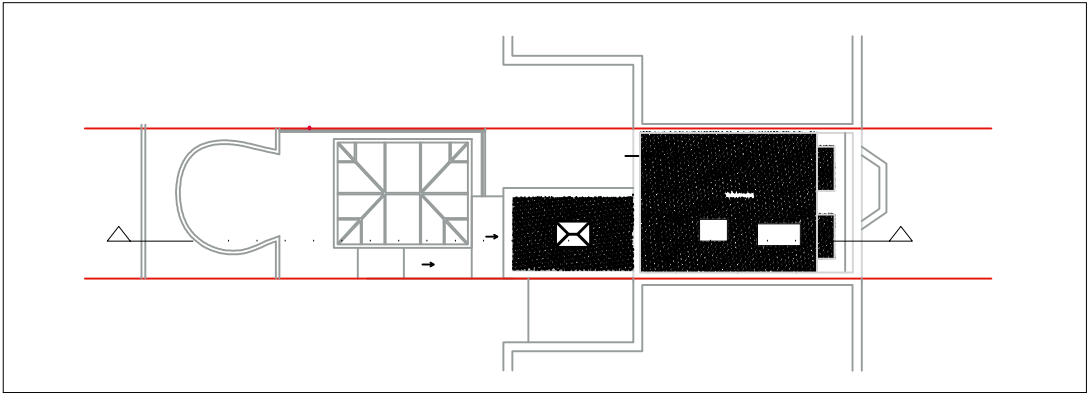

[01] PROPOSED ROOF PLAN

1:50@A3



Project_ Loft Conversion		Address_ 129 Leighton Road, Kentish Town NW5 2RB	
Drawing Title_ Proposed Roof Plan		Notes	
Client_ MNM Property Services Ltd			
Date_ March 2025			
Scale_ 1:50 @ A3			
		Drawn by_ AJ	
		Drawing No_	
		24001/ 18	
30 Longfield Lane - Flamstead End - EN7 6AD - 07476931973 - archlinesolutionsltd@gmail.com			

