


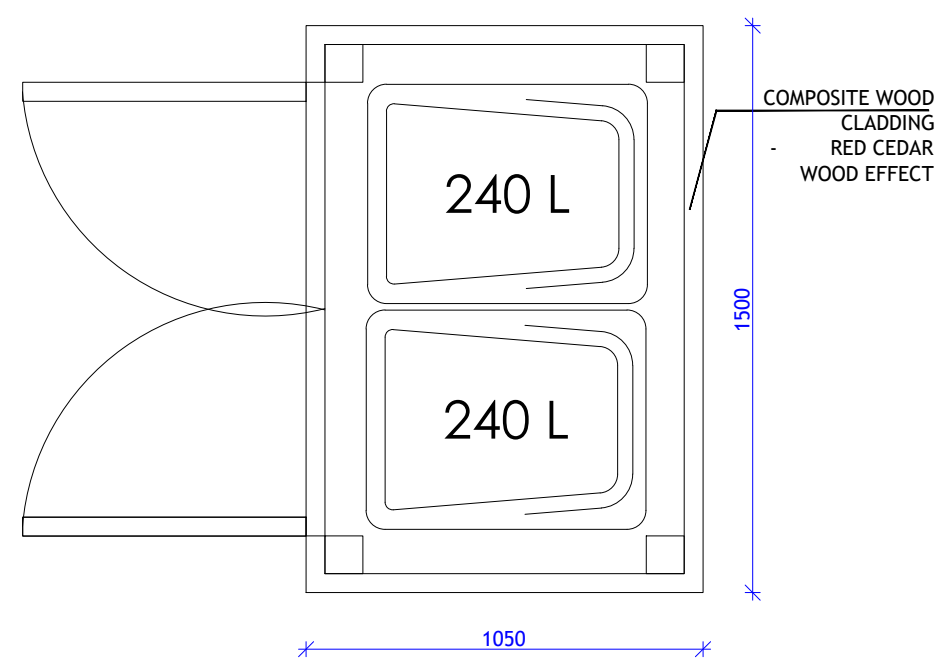
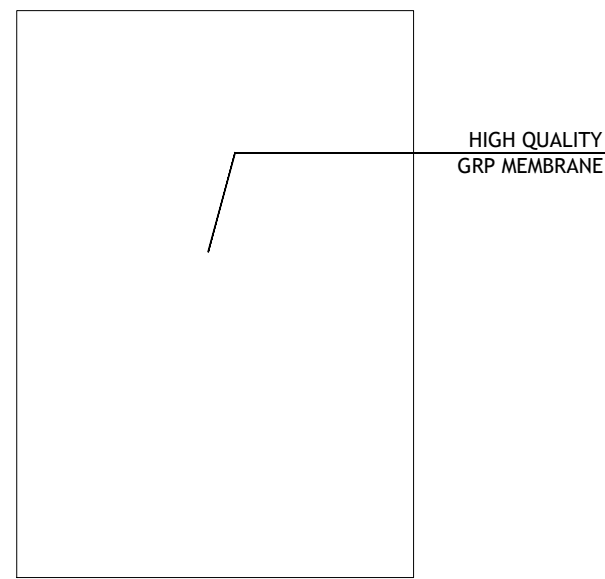


 



TIMBER BIN STORE - FLOOR PLAN
SCALE 1:20

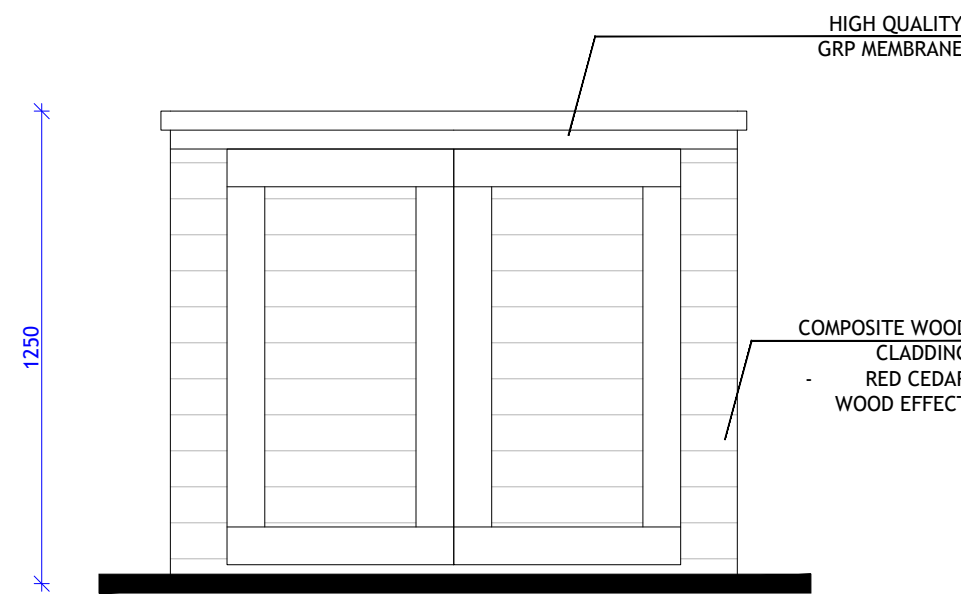


TIMBER BIN STORE - ROOF PLAN
SCALE 1:20

 



TIMBER BIN STORE - FRONT ELEVATION
SCALE 1:20

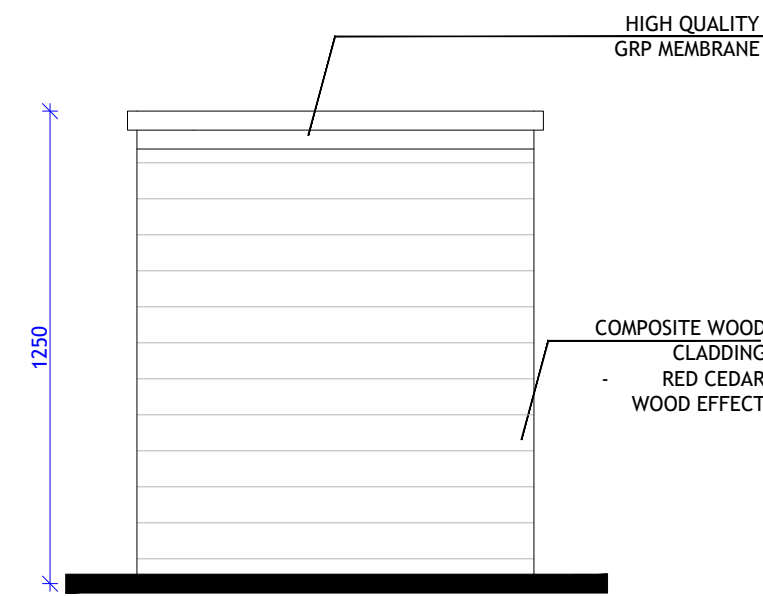 


TIMBER BIN STORE - SIDE ELEVATION
SCALE 1:20

 

TIMBER BIN STORE - FRONT ELEVATION
SCALE 1:20

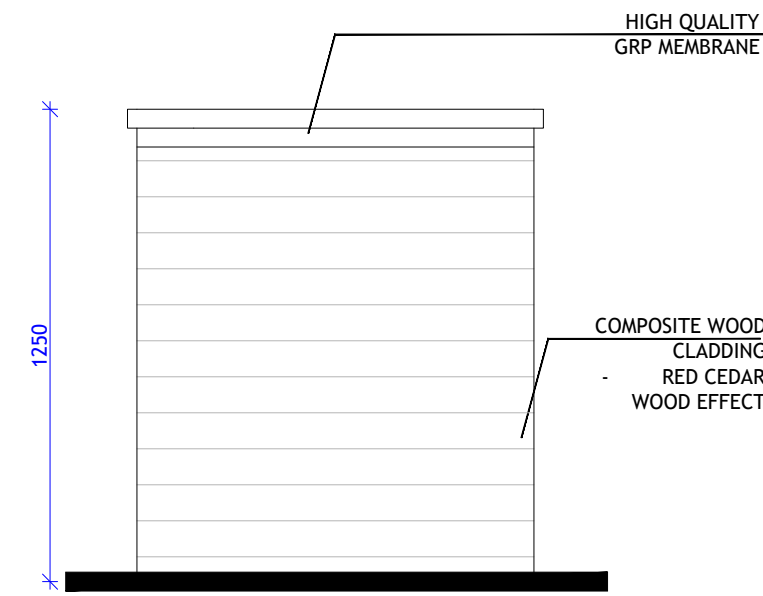 

TIMBER BIN STORE - SIDE ELEVATION
SCALE 1:20

 

NOTES
THIS DRAWING IS THE SUBJECT OF
COPYRIGHT AND DESIGN RIGHTS
AND SHALL NOT BE REPRODUCED,
LOANED, COPIED OR SUBMITTED
TO ANY OTHER PARTY WITHOUT
CONSENT.

NO. DR. INFO
DATE

REVISION

PROJECT
61 GLOUCESTER CRESCENT,
LONDON,
NW1 7EG

CLIENT

DRAWING TITLE
PROPOSED TIMBER BIN STORE
DETAILS

SCALE	1:20	1:40
SIZE	A1	A3
JOB NO.	202532	
STAGE	P	
DWG NO.	202532.P.103	
REVISION	0	
DATE	MARCH 2025	
DRAWN	MB	
CHECKED	MB	

M B M
STUDIO

1 MANOR DRIVE, LONDON, N20 0DZ
MBBMSTUDIOARCHITECTURE@GMAIL.COM
PHONE: 0 7399 409 190

RIBA   Architects
Registration
Board