


1 Plan, As Existing  
Scale: 1:200

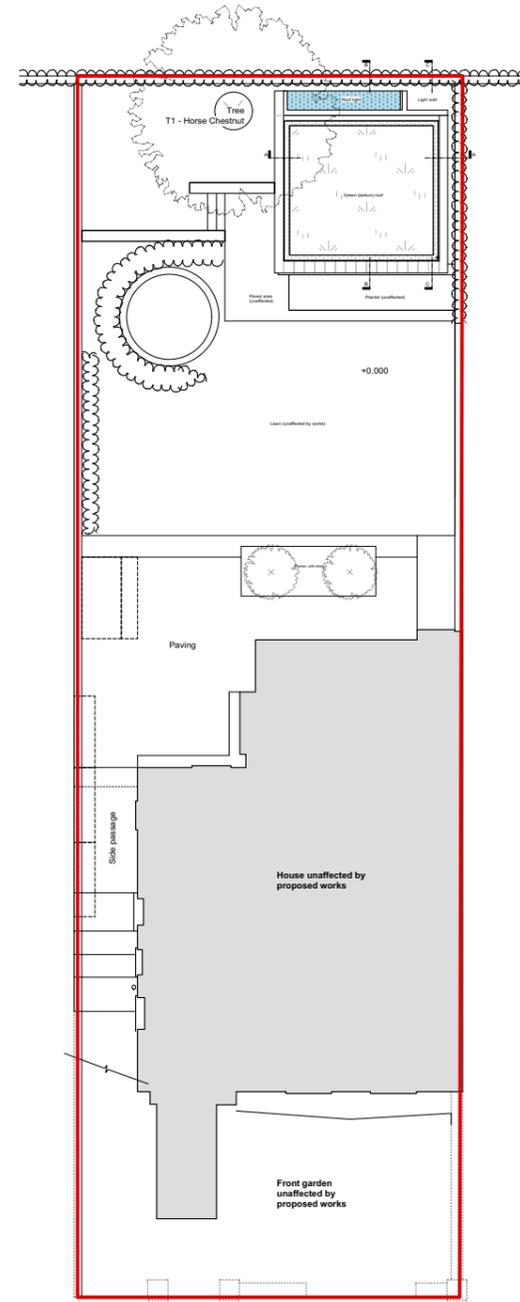

2 Plan, As Proposed  
Scale: 1:200

Do not scale off this drawing.

Any errors or omissions to be reported to 100A ARCHITECTS LTD immediately.

This drawing and design is the copyright of 100A ARCHITECTS LTD and is not to be used for any purpose without their consent.

All dimensions are to be verified on site before commencing work.

This drawing shall be read in conjunction with all relevant documents.

To be read in conjunction with SE and other consultants' information.

100A ARCHITECTS LTD  
 russell@100aarchitects.co.uk  
 100a West End Lane HA5 3NG

PROJECT CODE <b>2408</b>	PROJECT CONTACT Russell Everton	NORTH	DATE 04.04.2025	SCALE AT A1	SCALE AT A3 1:200
	PROJECT ADDRESS Garden Gym/Sauna 16 Provost Road London	CLIENT Samantha Kirkwood		SCALE AT A1	
DRAWING No. 201	REV.	DRAWING TITLE As Existing and proposed Site Plan			