



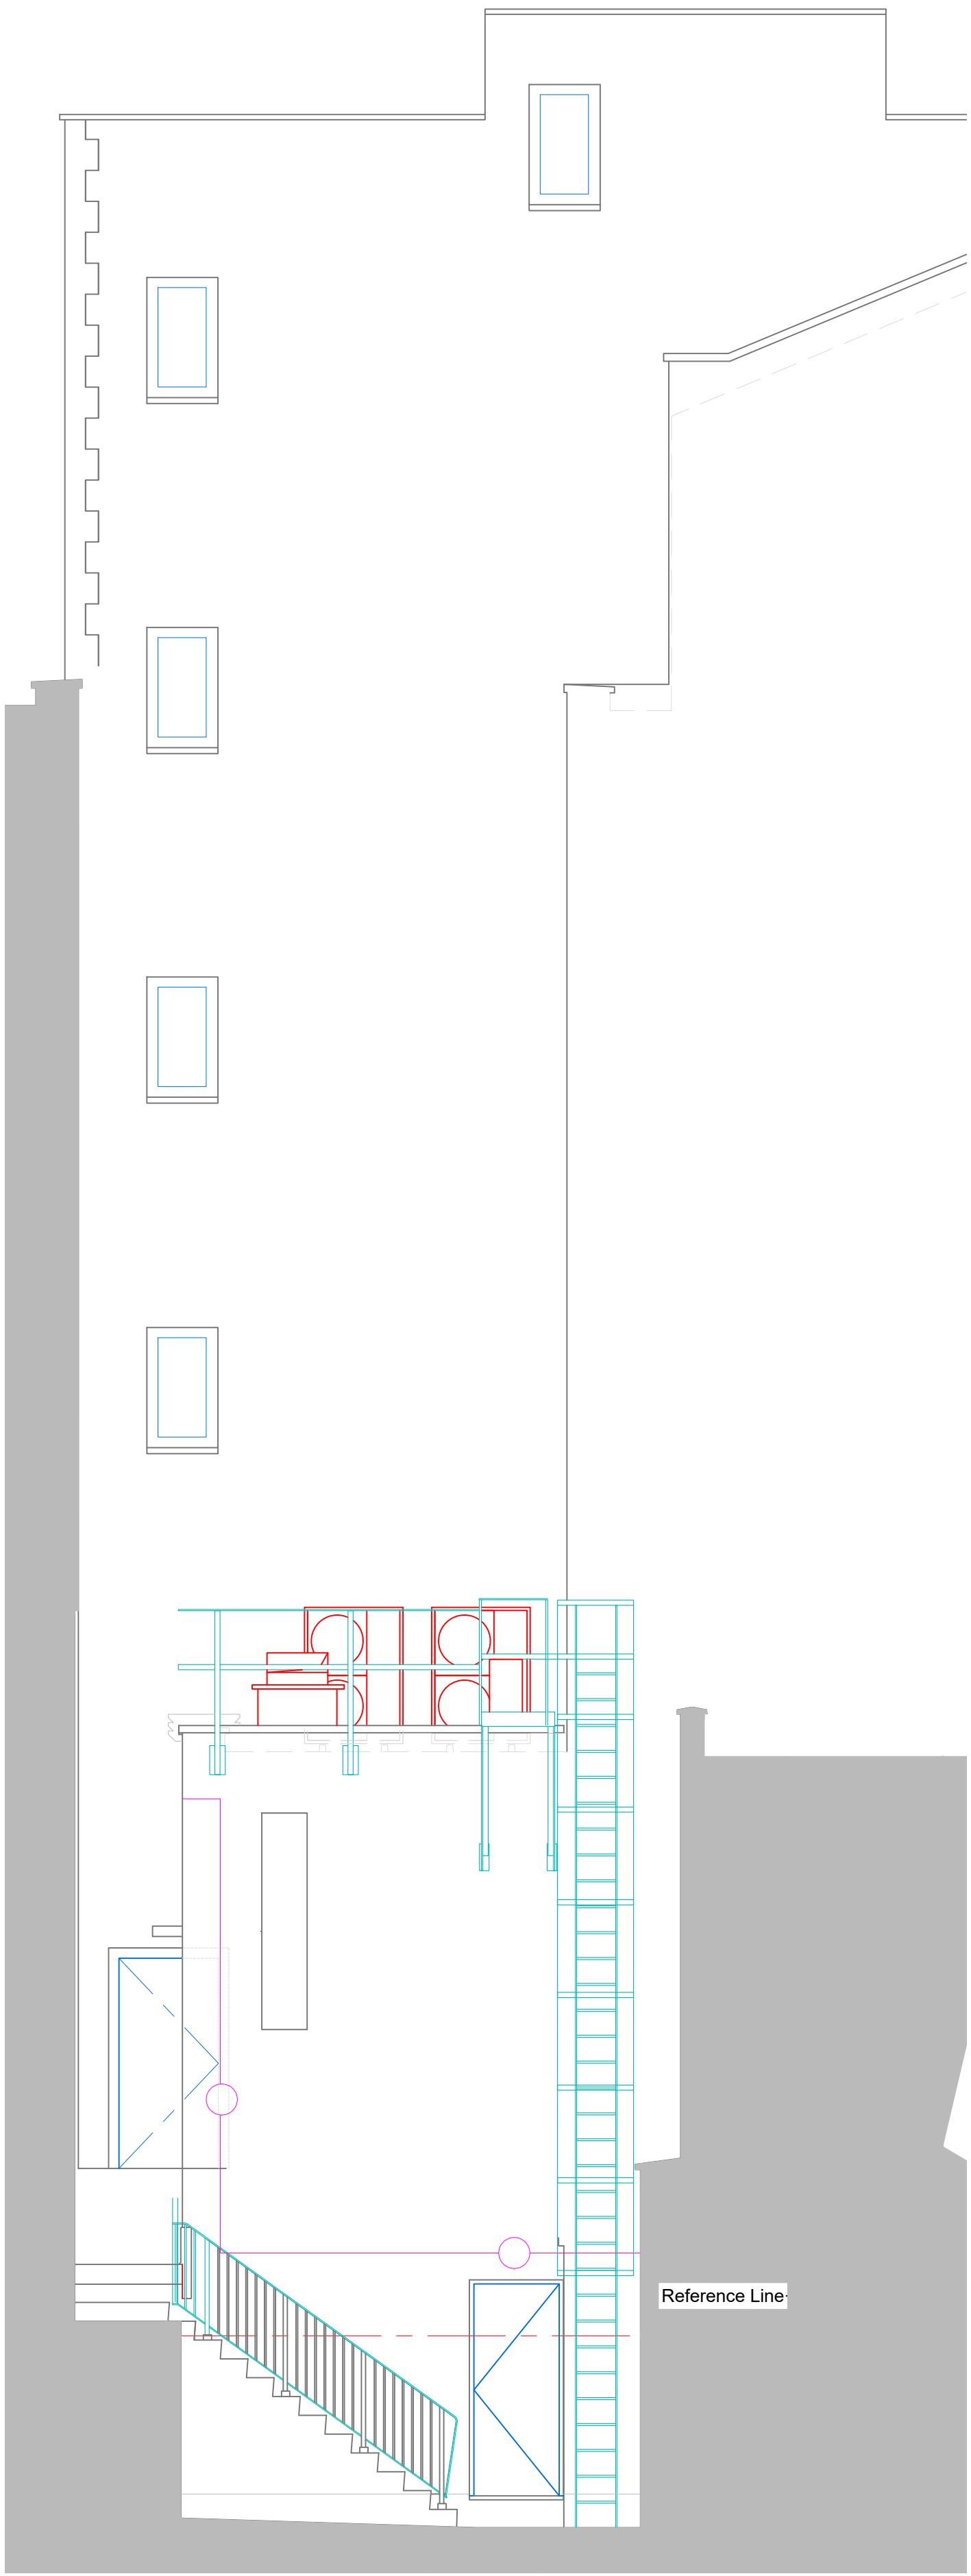

REAR (WEST) ELEVATION
Scale 1:50 at A1



REAR (SOUTH) ELEVATION
Scale 1:50 at A1

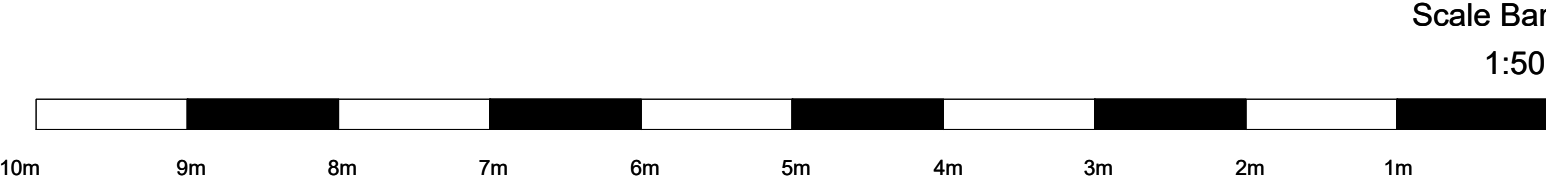

- 31/03/2025 1st Issue
REVISIONS

**Popeyes Louisiana Chicken
Limited**

110-113 Tottenham Court Road
London W1T 5AE

**REAR ELEVATIONS AS
EXISTING**

MARCH 2025

As Shown @ A1

773-PP-05 -