

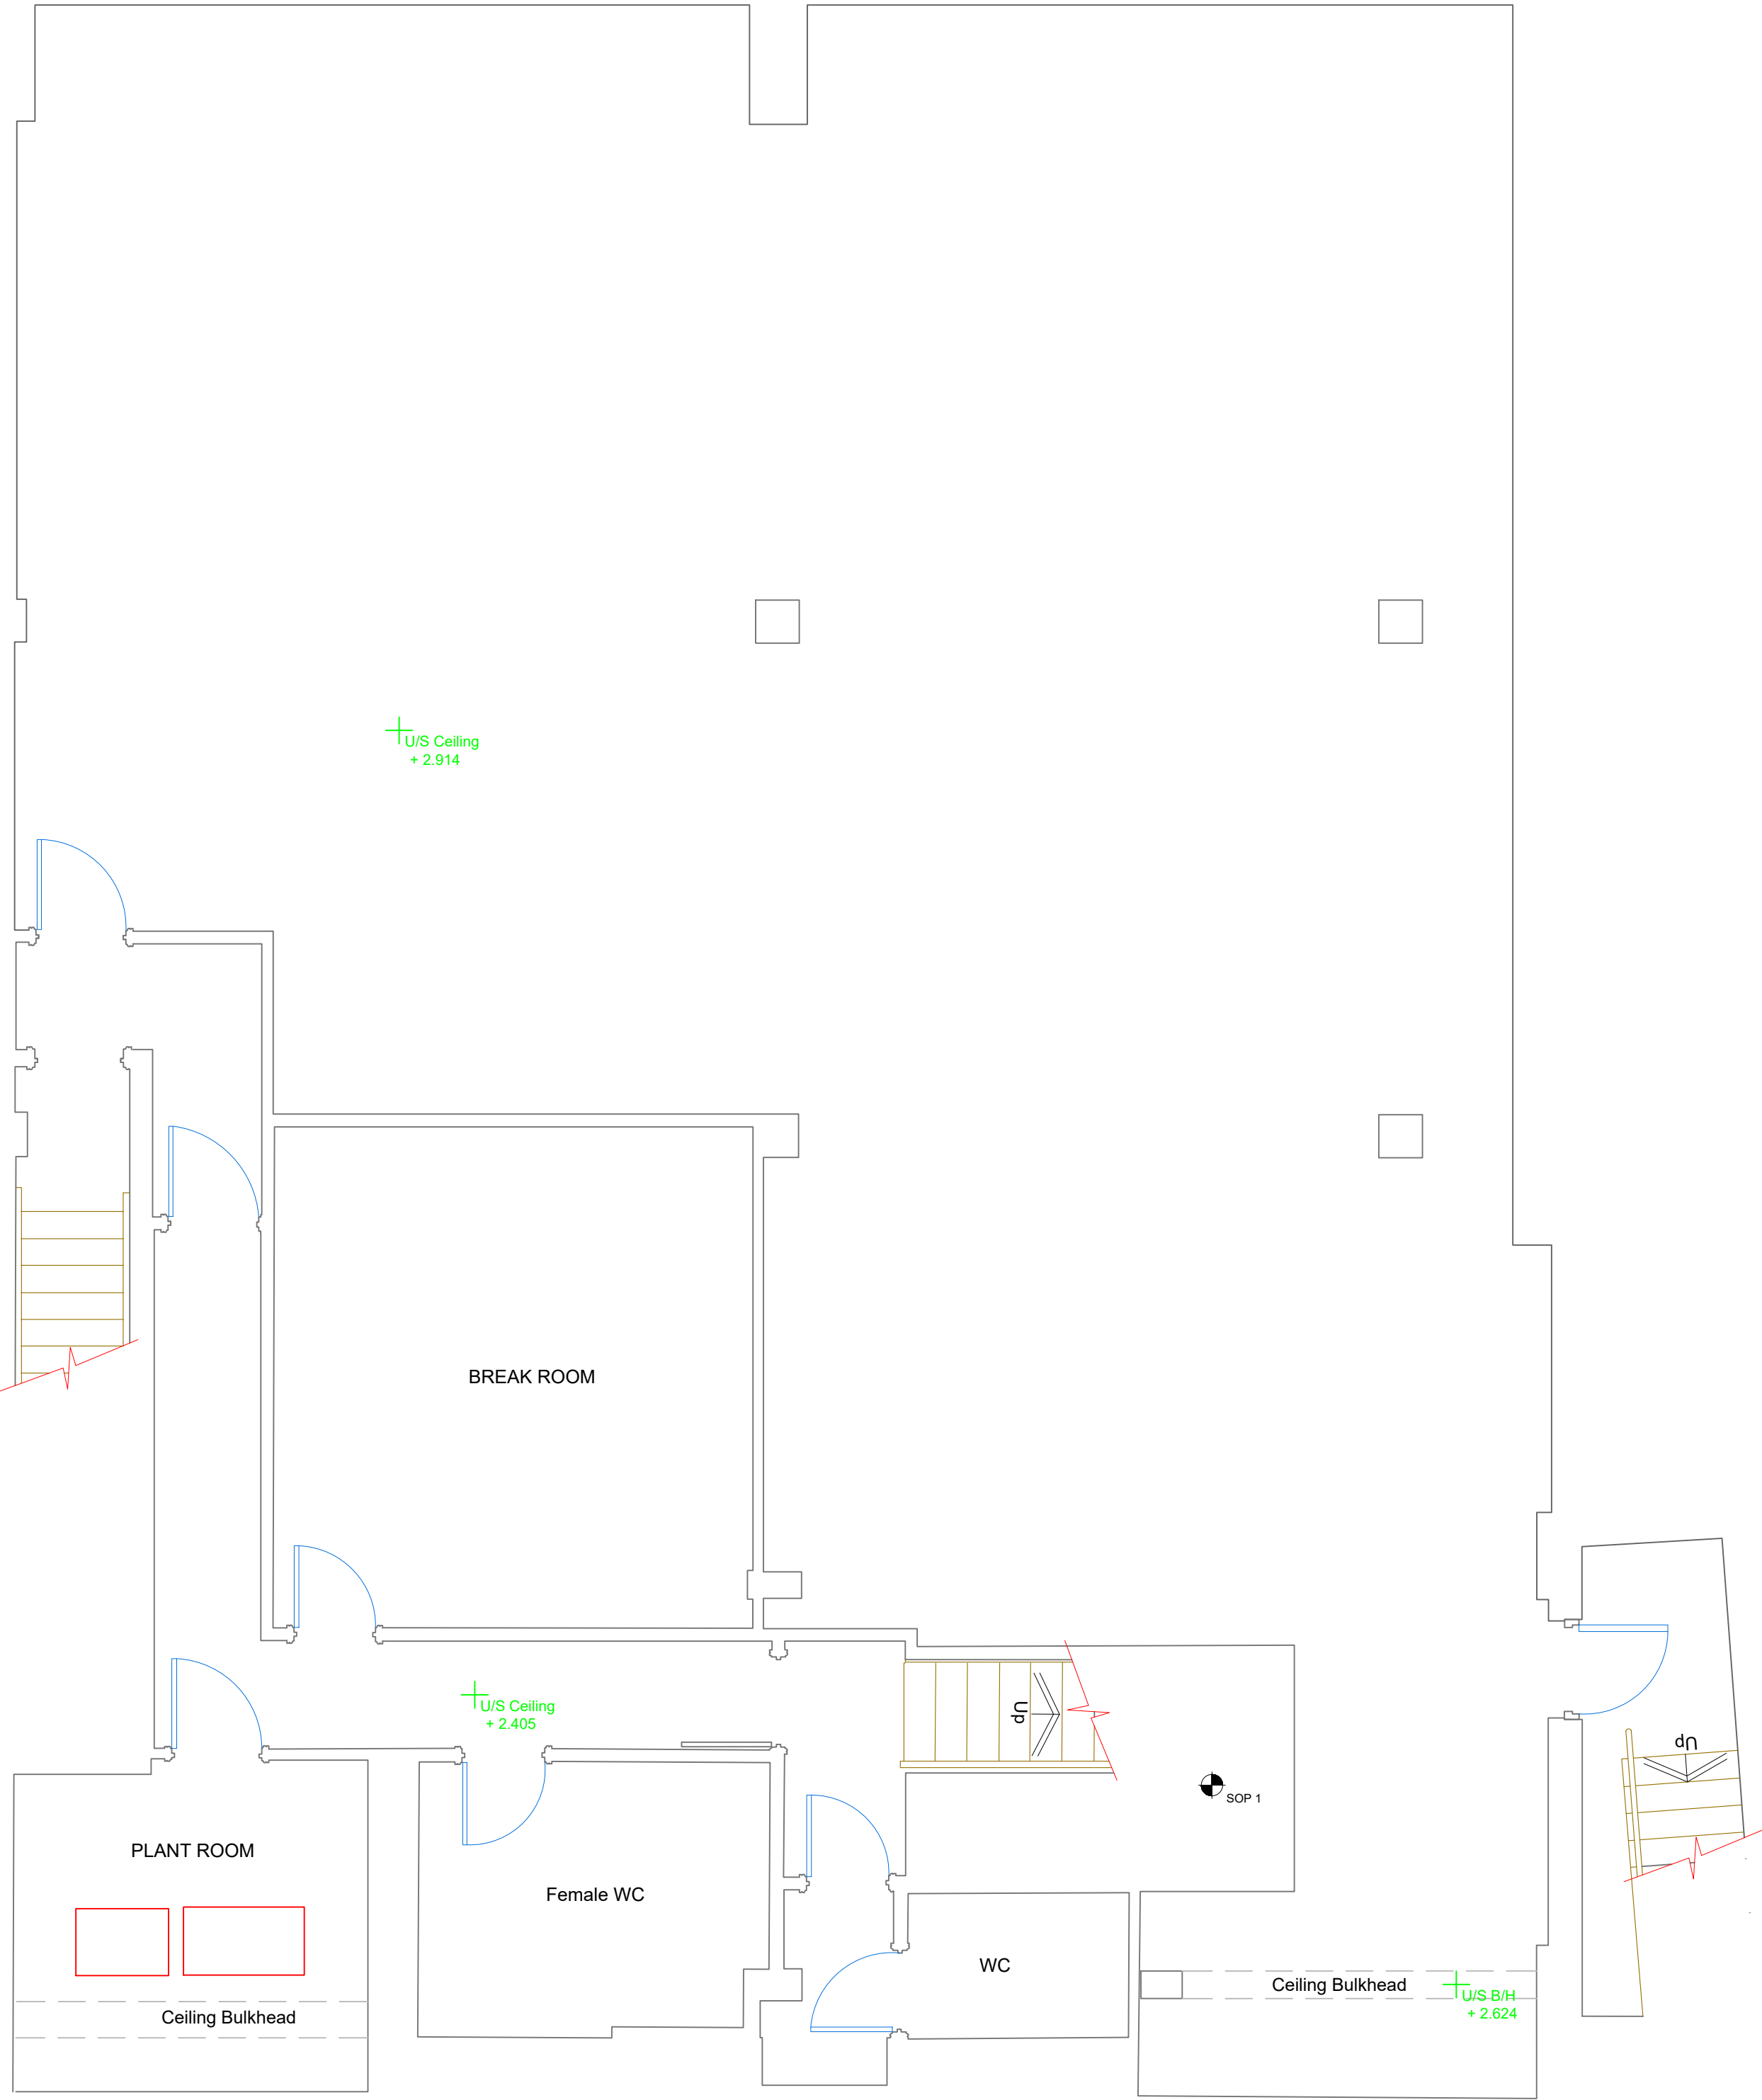


GROUND FLOOR PLAN
Scale 1:50 at A1

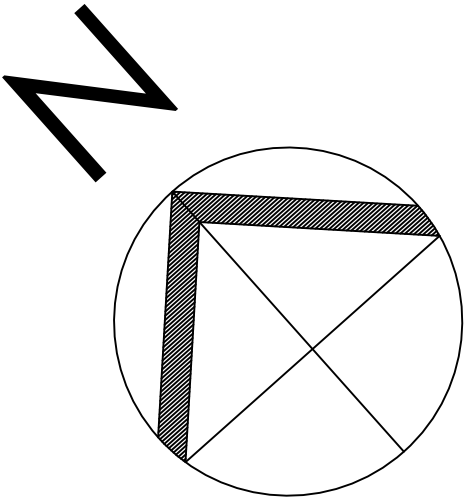

BASEMENT PLAN
Scale 1:50 at A1

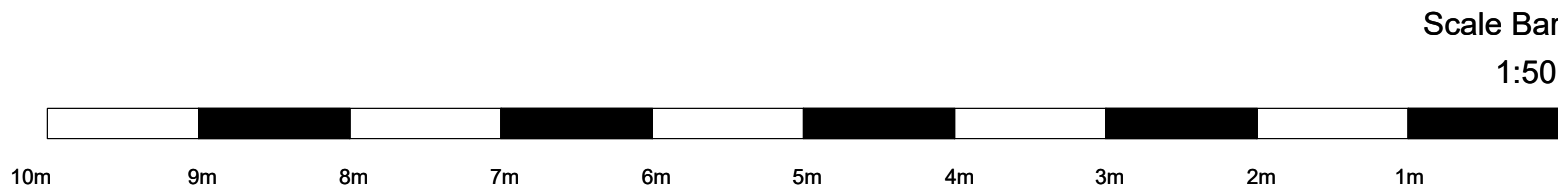

- 31/03/2025 1st Issue
REVISIONS

Popeyes Louisiana Chicken
Limited

110-113 Tottenham Court Road
London W1T 5AE

BASEMENT AND GROUND
FLOOR PLANS AS EXISTING

MARCH 2025

As Shown @ A1

773-PP-02 -