



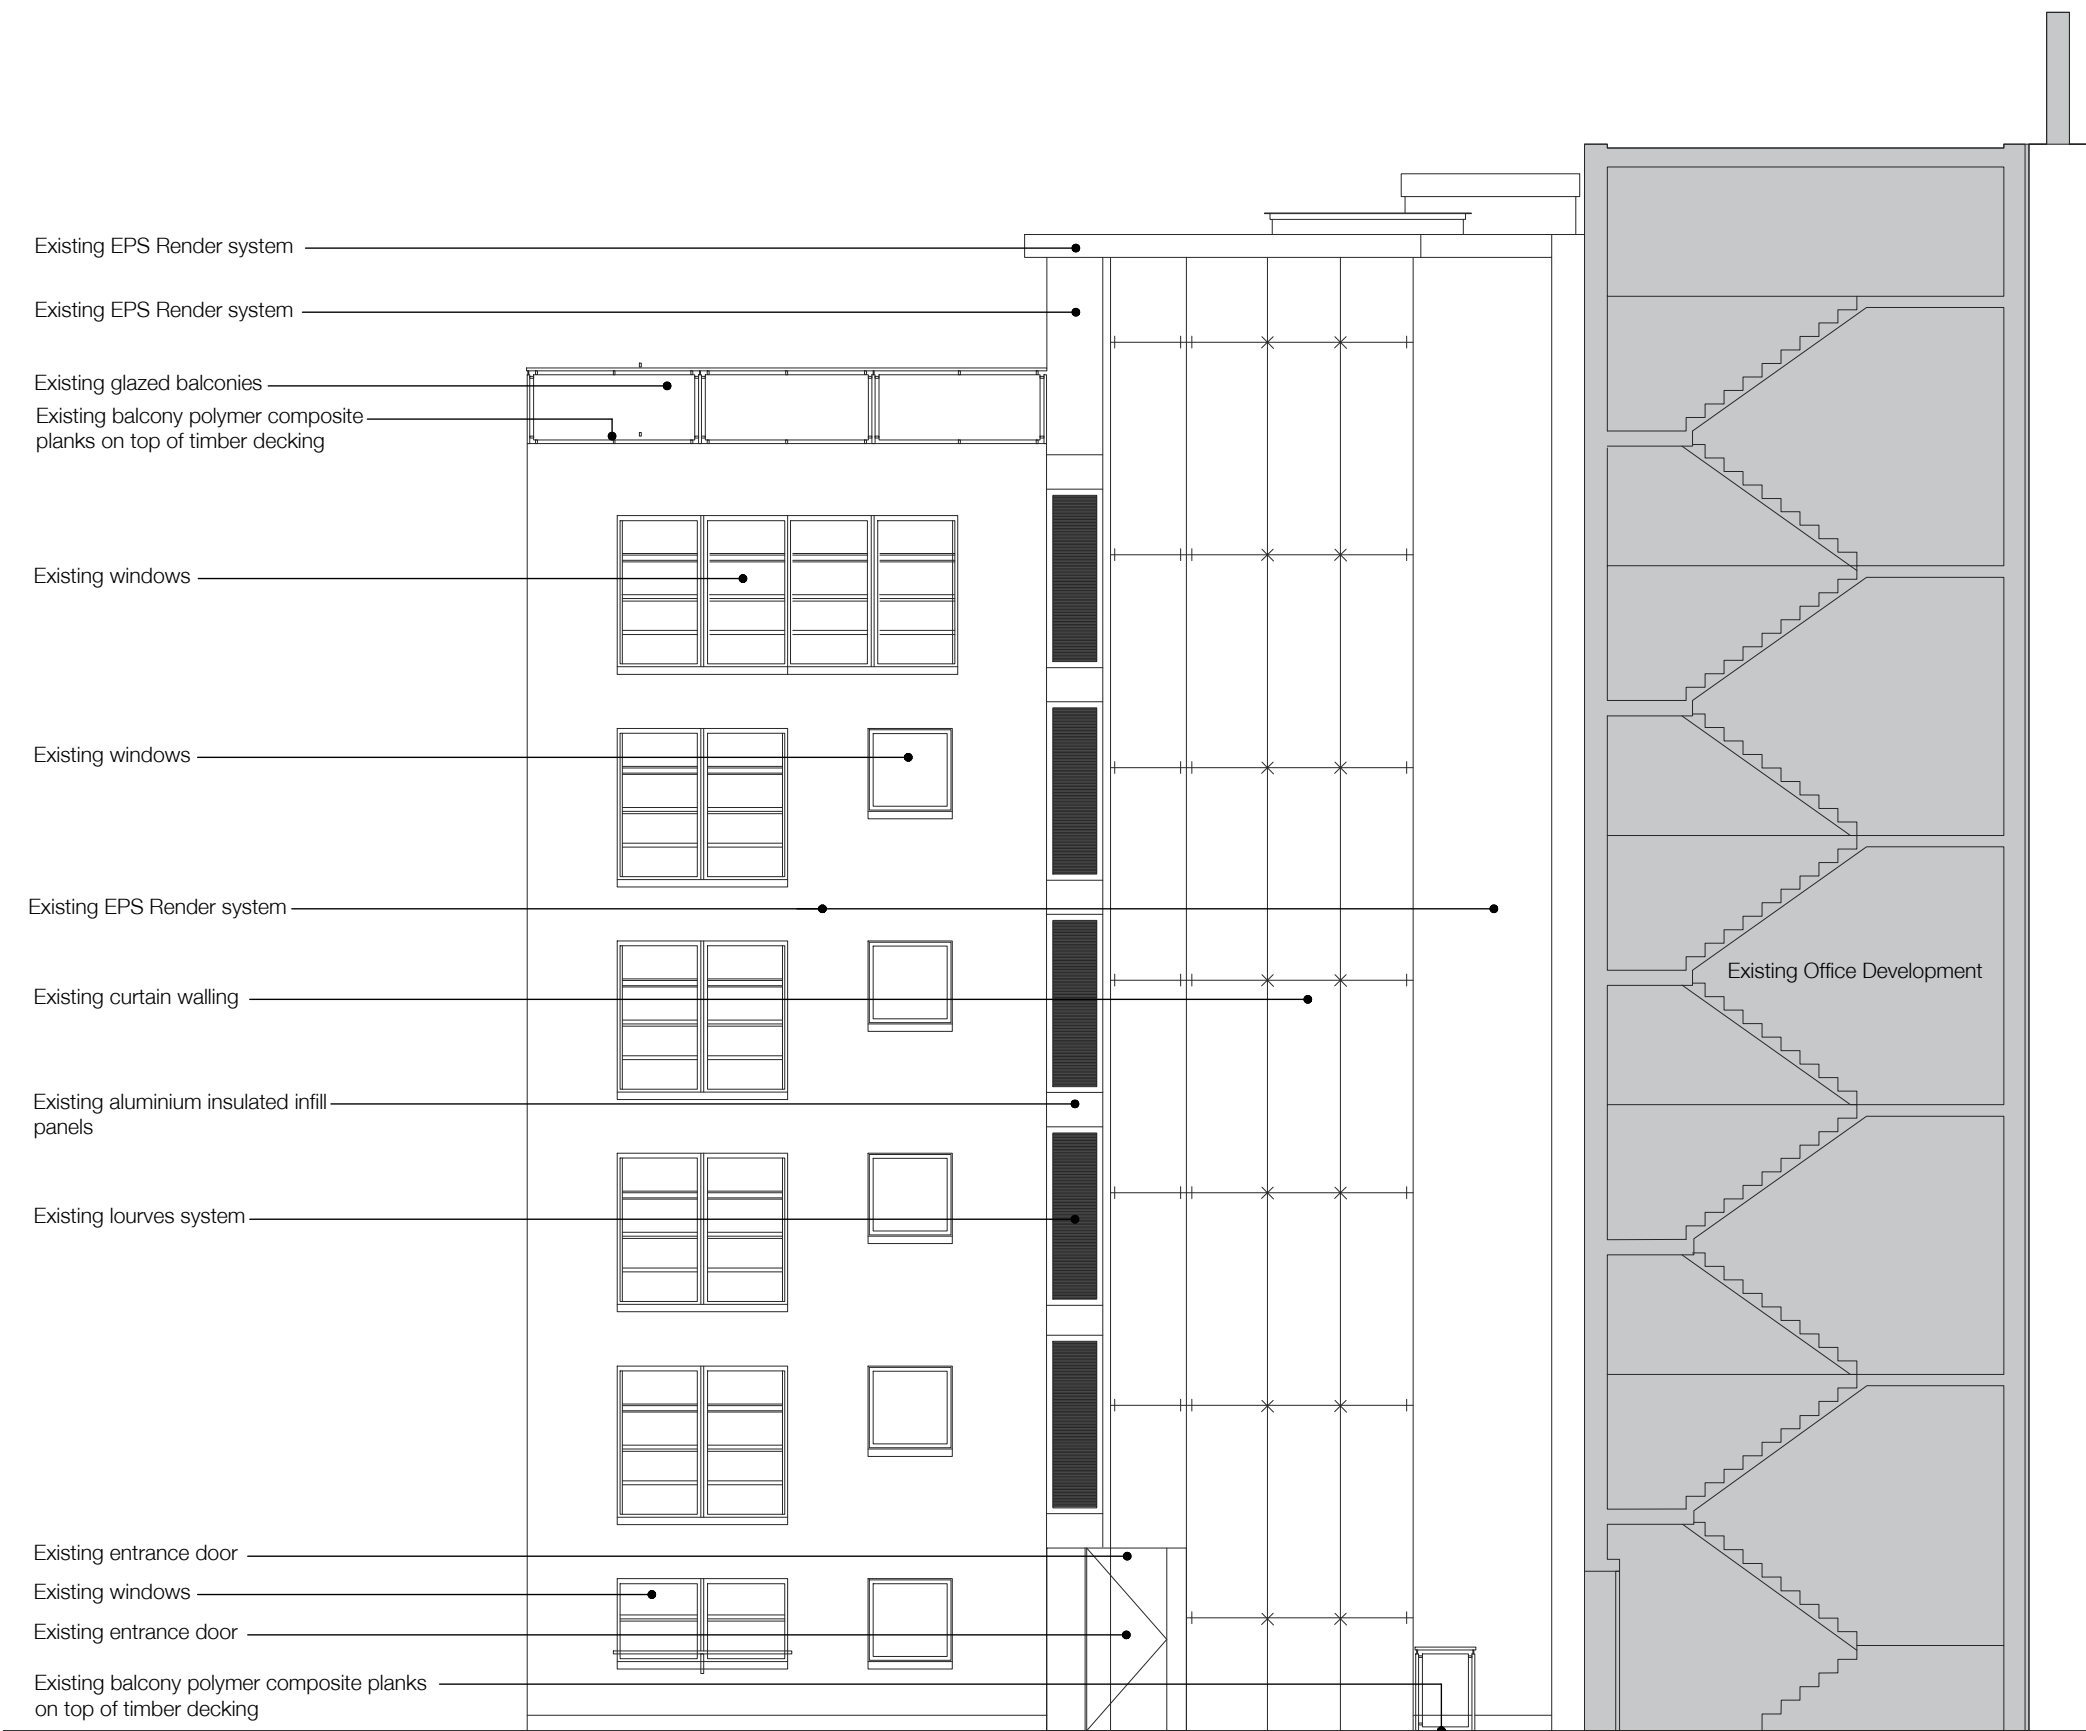

SOUTH ELEVATION 1

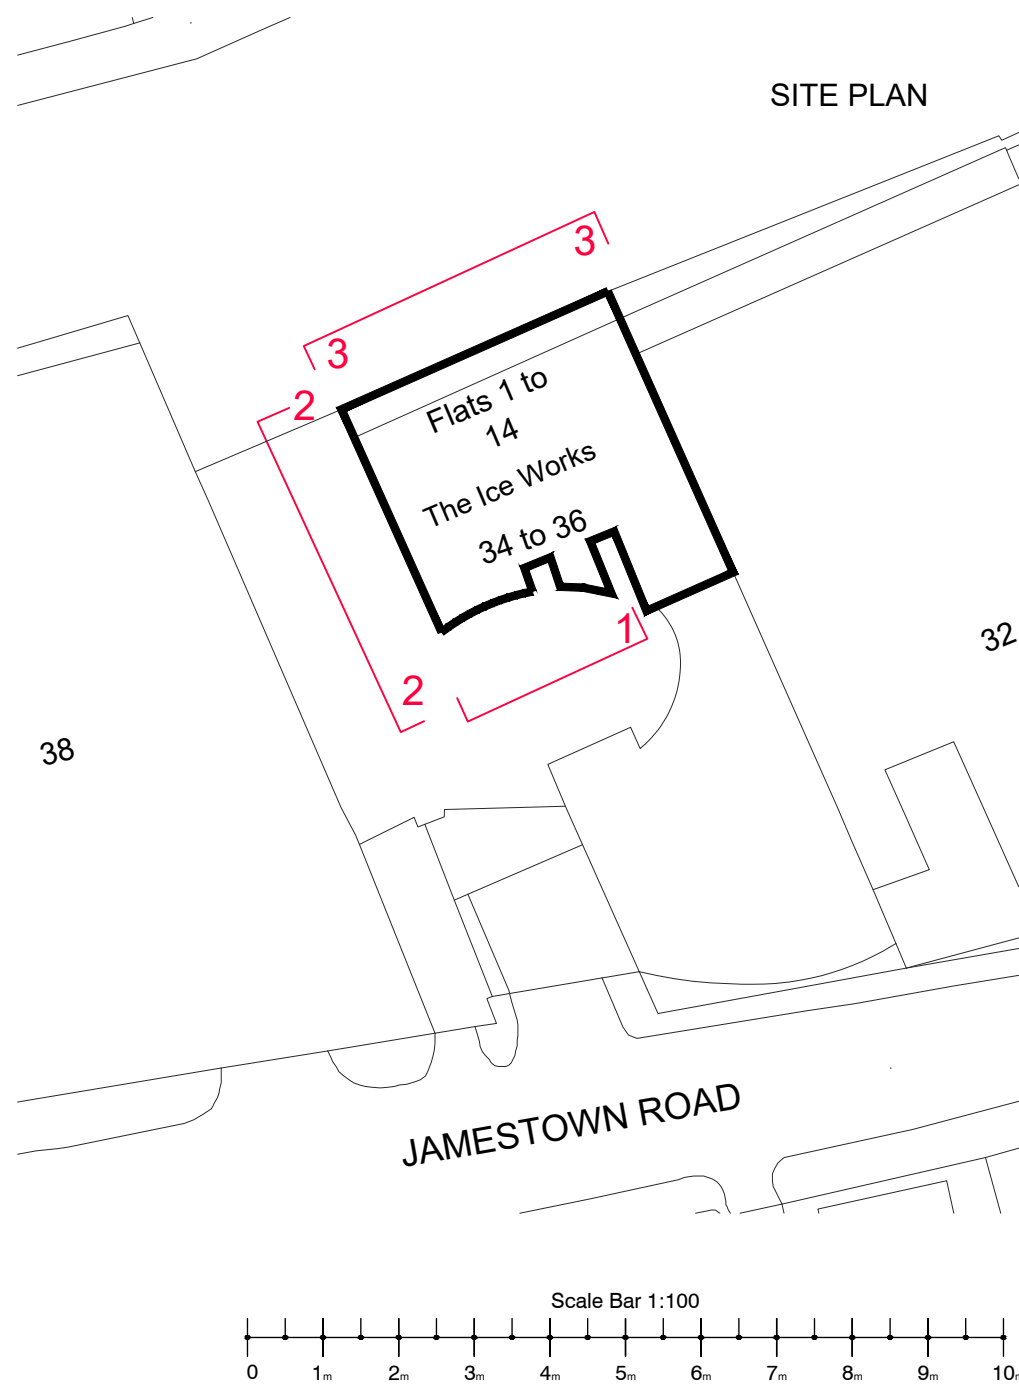

PLANNING

CONTRACT

Barretts
The Ice Works, 34-36 Jamestown Road
Camden,London, NW1 7BY

TITLE

Existing South Elevation 1

SCALE

1:100 @A1/1:200 @A3

DATE

March 2025

DRAWN

JP

CHECKED

RW

DRAWING No

3810050_IW_004

REVISION

01