



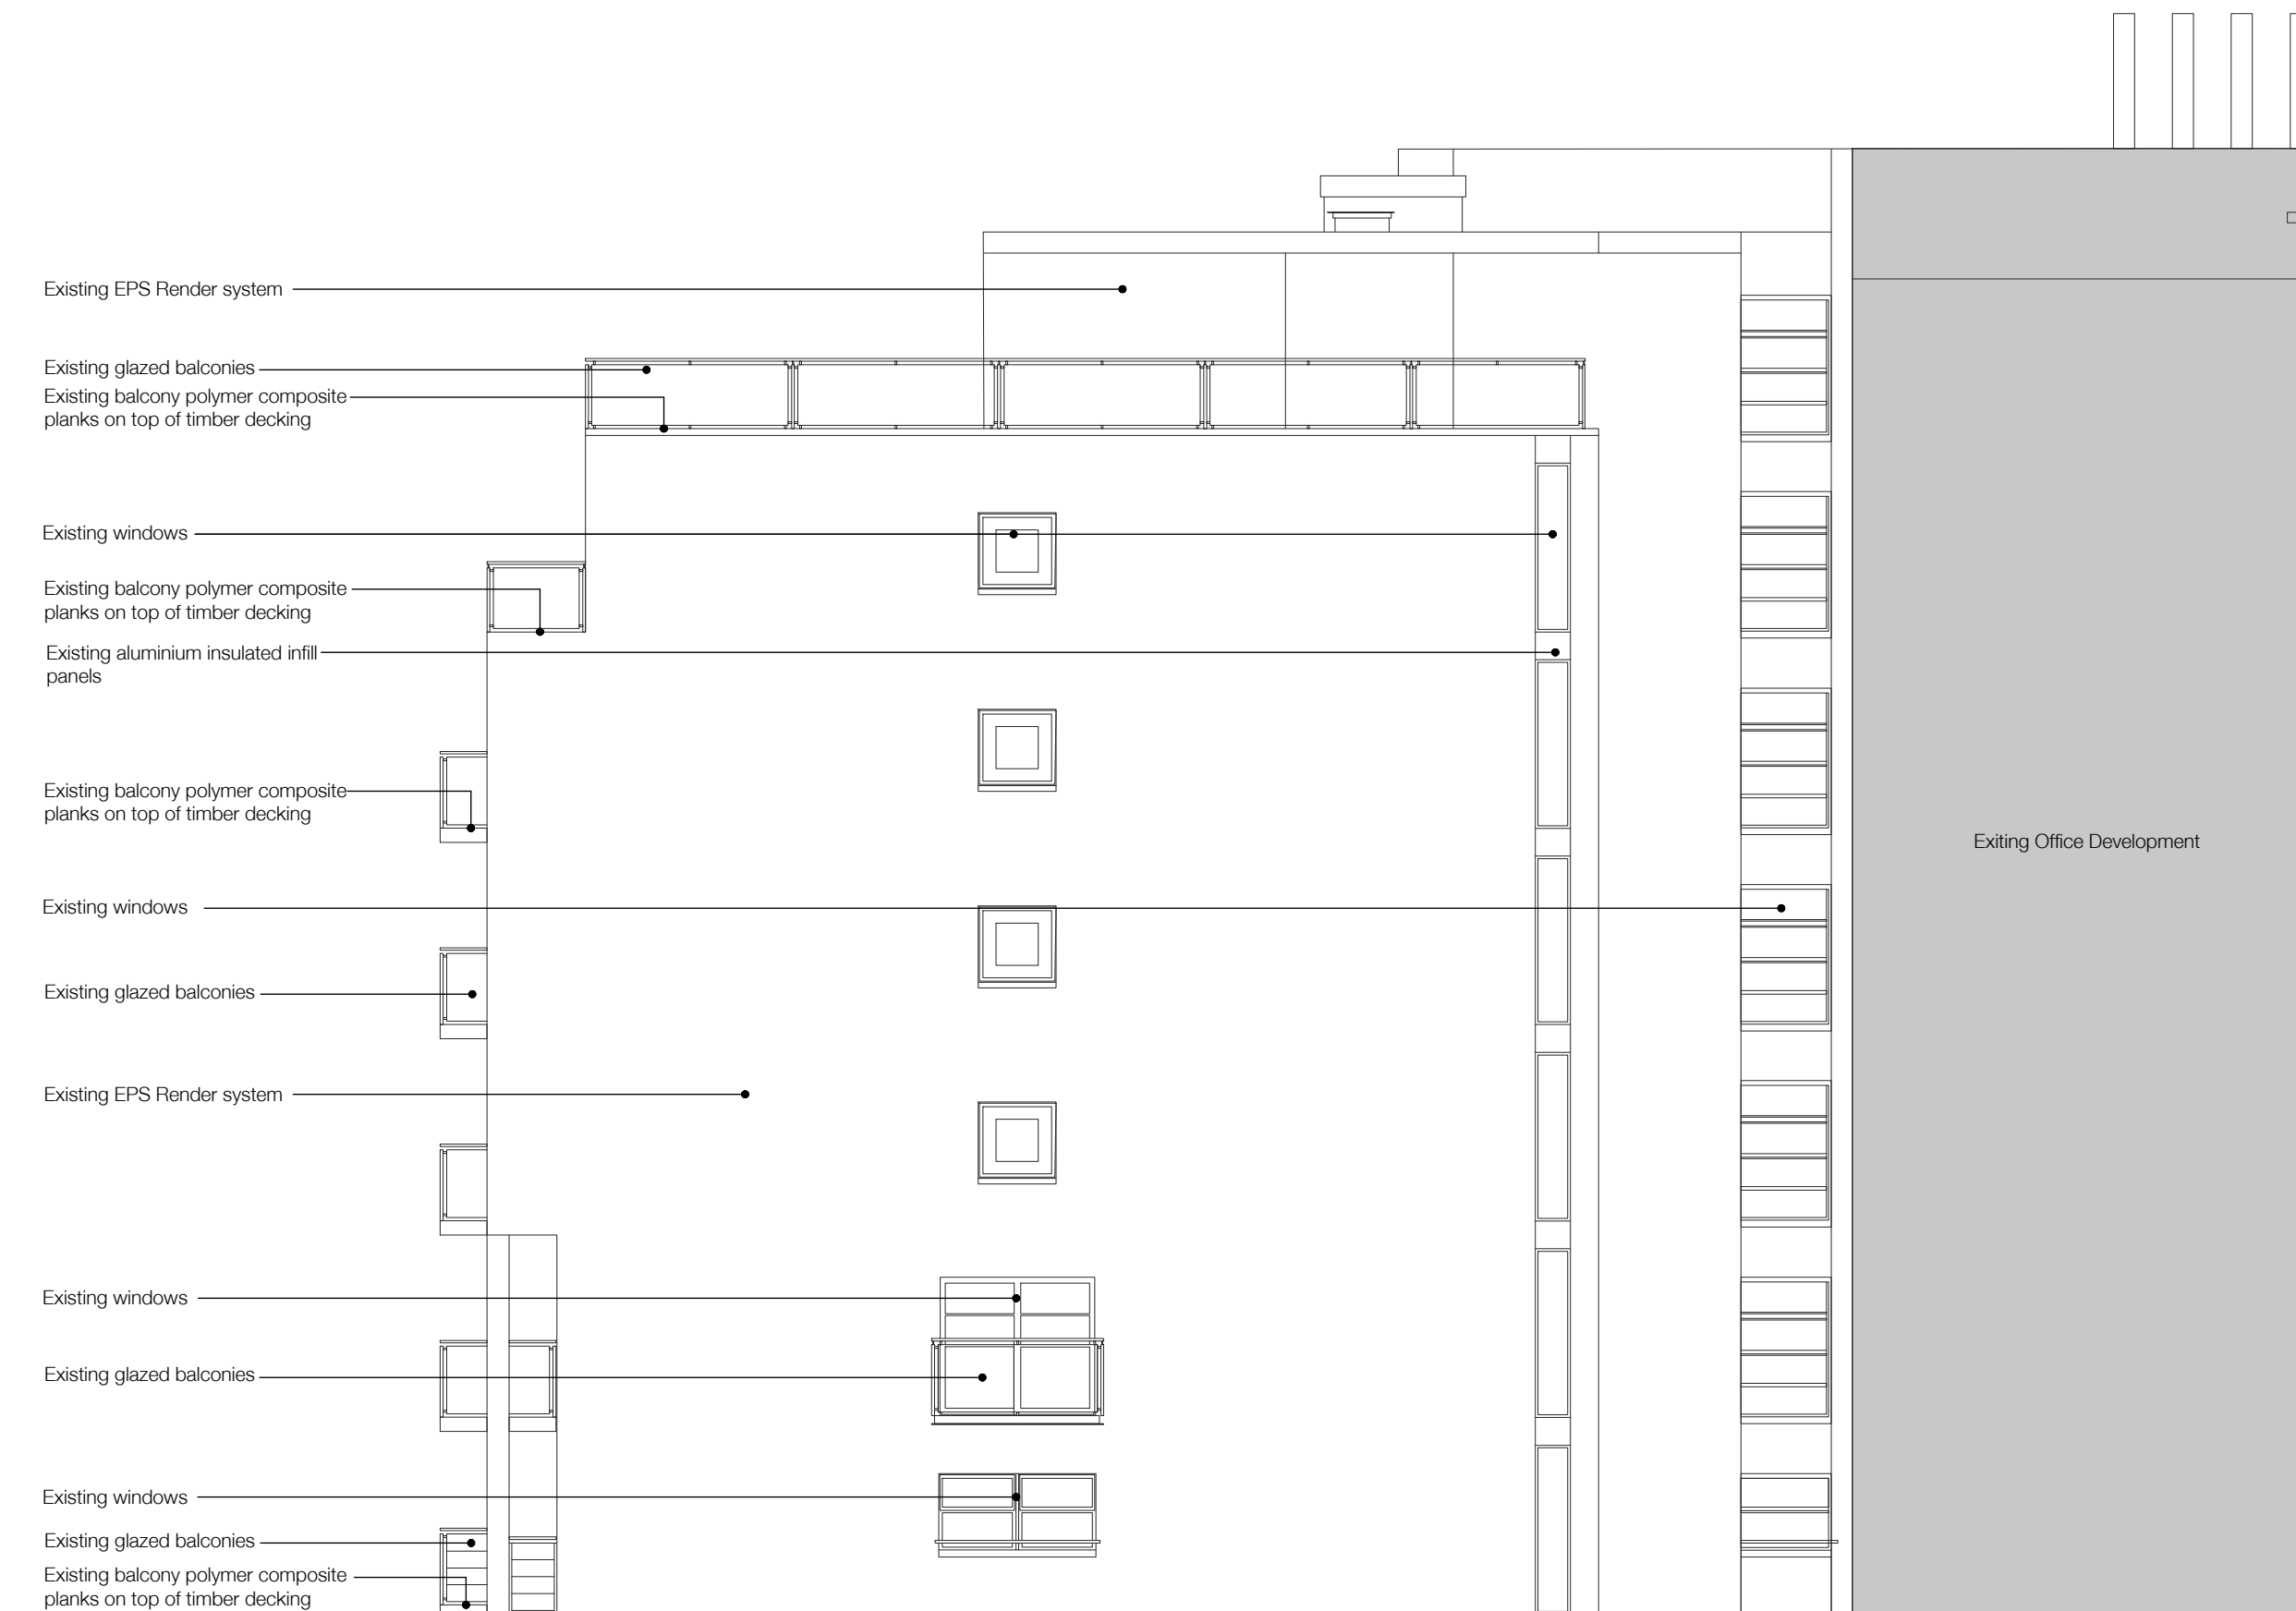

WEST ELEVATION 2

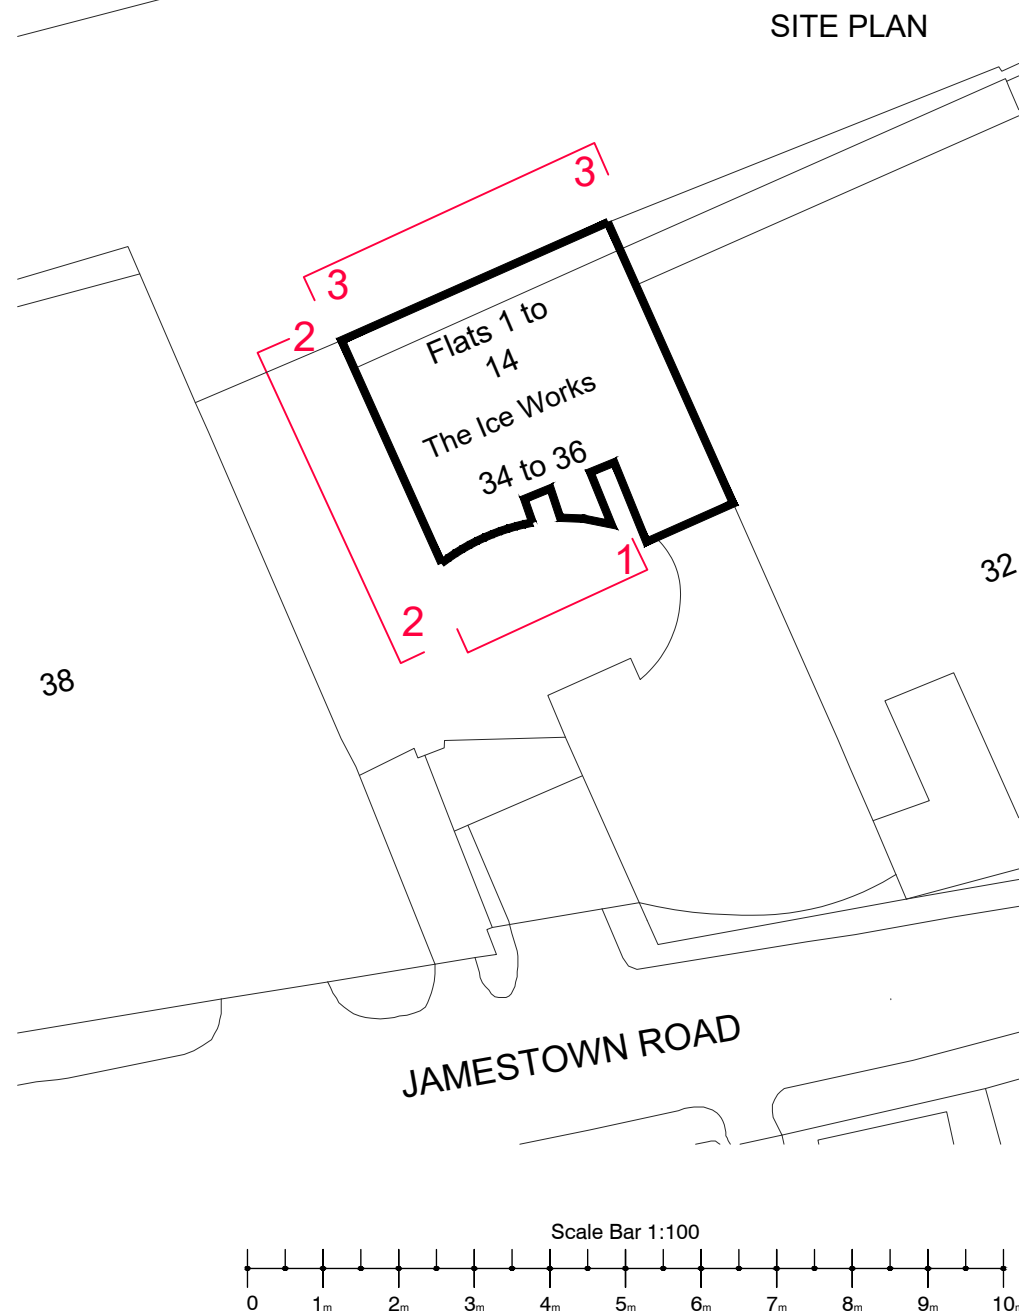

PLANNING

CONTRACT

Barretts
The Ice Works, 34-36 Jamestown Road
Camden, London, NW1 7BY

TITLE

Existing West Elevation 2

SCALE

1:100 @A1/1:200 @A3

DATE

March 2025

DRAWN

JP

CHECKED

RW

DRAWING No

3810050_IW_005

REVISION

01