

NOTES

Do not scale off this drawing.

Any errors or omissions to be reported to 100A ARCHITECTS LTD immediately.

This drawing and design is the copyright of 100A ARCHITECTS LTD and is not to be used for any purpose without their consent.

All dimensions are to be verified on site before commencing work.

This drawing shall be read in conjunction with all relevant documents.

To be read in conjunction with SE and other consultants' information.

REVISIONS

DRAWING No.	REV.


100A

100A ARCHITECTS LTD


russell@100aarchitects.co.uk
100a West End Lane
HA5 3NG

P L A N N I N G			
PROJECT CODE 2502	PROJECT CONTACT Russell Everton	CLIENT Mei Bian	DRAWING TITLE As Proposed Ground FI Plan & Section A-A
PROJECT ADDRESS 79a Goldhurst Terrace London NW6 3HA	DRAWING No. 101	REV.	

Communal entrance and hallway

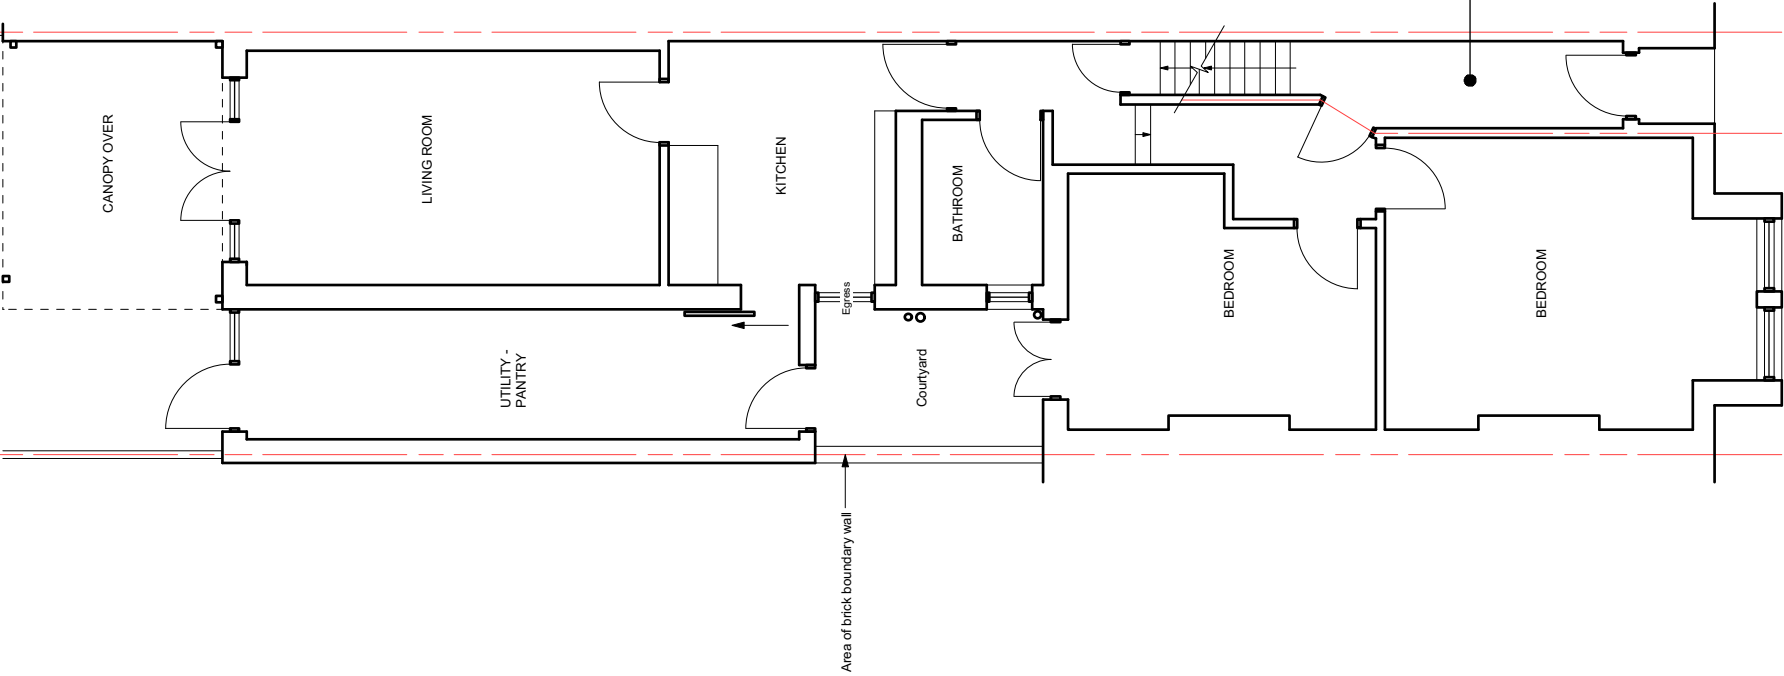

01
001 Ground Floor Plan, As Proposed
PLAN 1:100

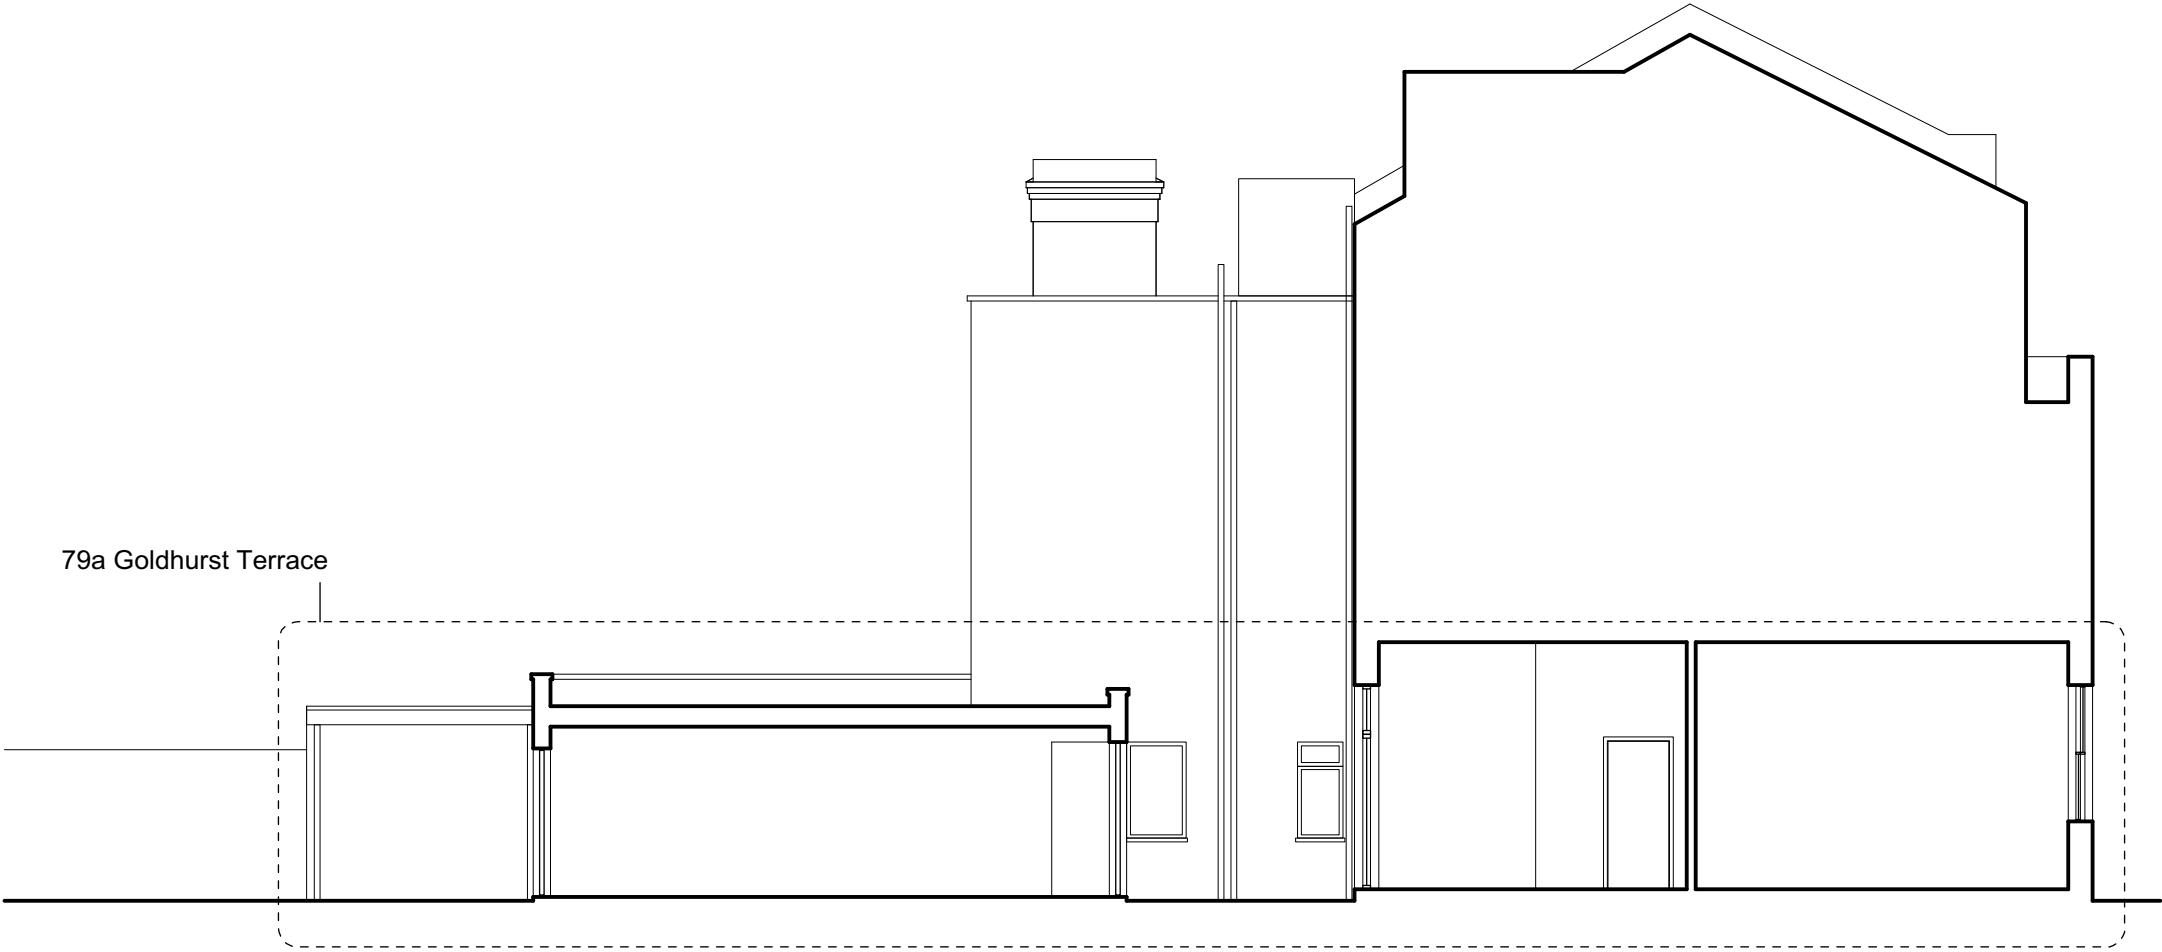

02
001 Section A-A, As Proposed
SECTION 1:100