


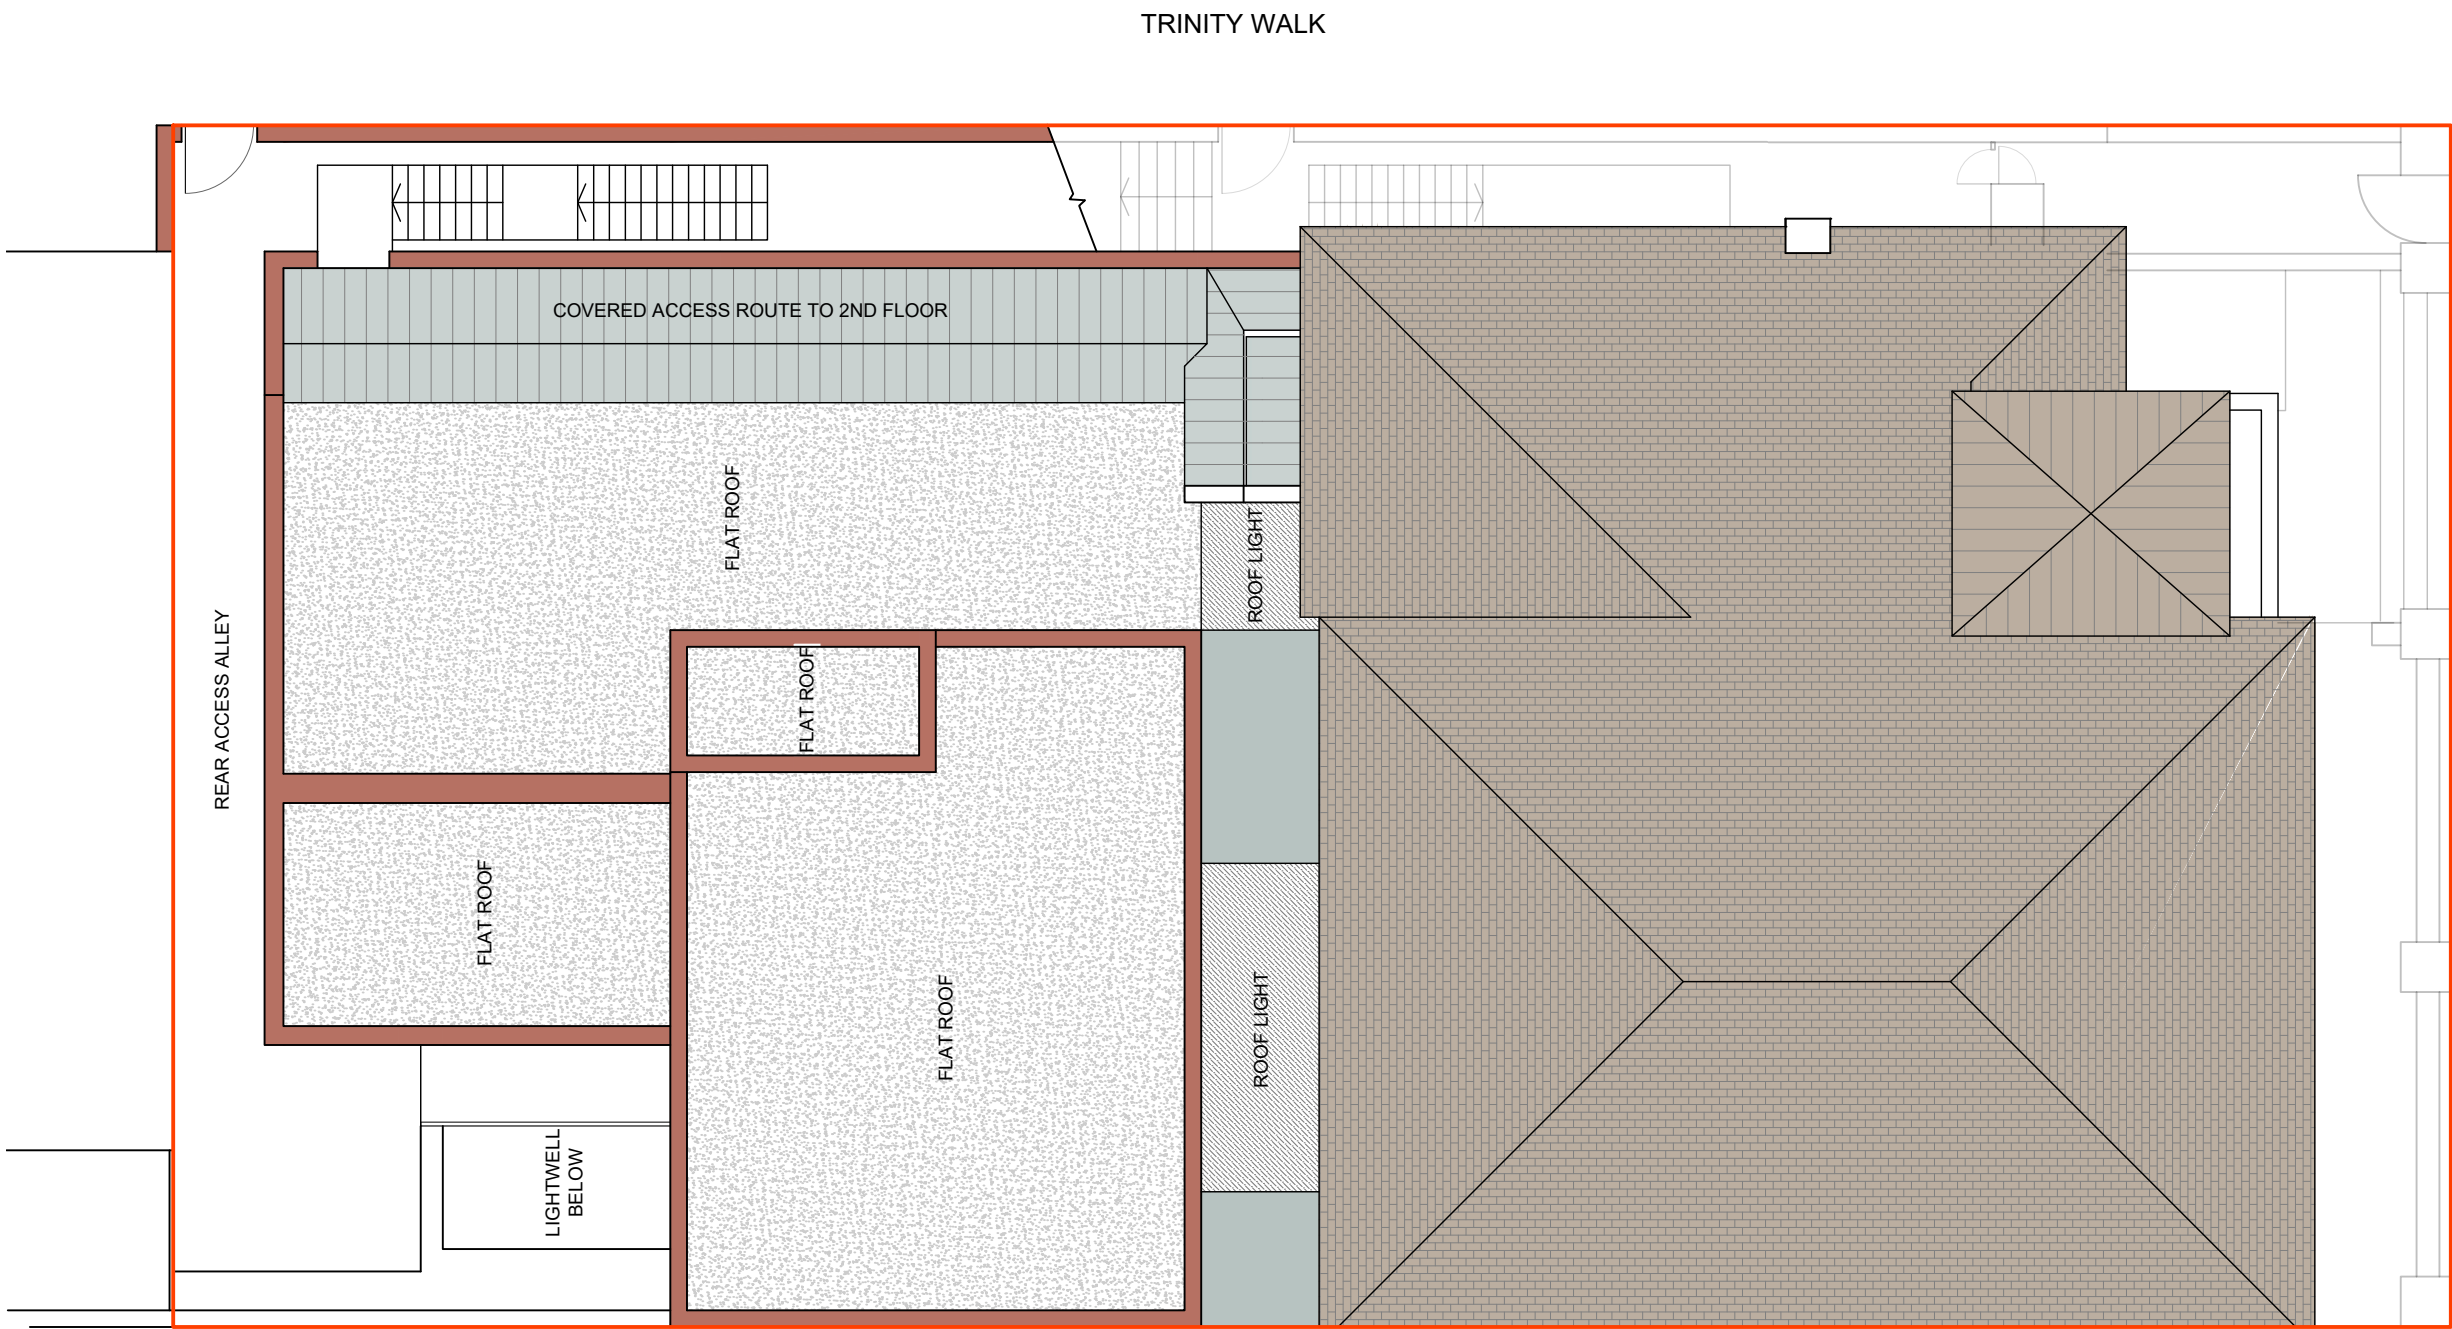

notes  
This drawing remains the copyright of  
Savage & Pottinger Design Ltd and may  
not be copied or used without their prior  
consent.

revisions

client  
3 OCEANS LTD

project  
106 FINCHLEY ROAD  
LONDON NW3 5JJ  
title  
EXISTING ROOF PLAN

|                    |                               |
|--------------------|-------------------------------|
| date<br>APRIL 2025 | drawn by<br>WJP               |
| scale<br>1:100 @A3 | drawing number<br>2472/TP2/05 |

SPD

DESIGN / PLANNING / TECHNICAL

11 Eton Garages, London NW3 4PE  
email: mail@spdconsult.co.uk - tel: +44 7521 606 980

