


1. NEW STRUCTURAL GLAZED ROOFLIGHT WITH OBSCURED GLAZING.

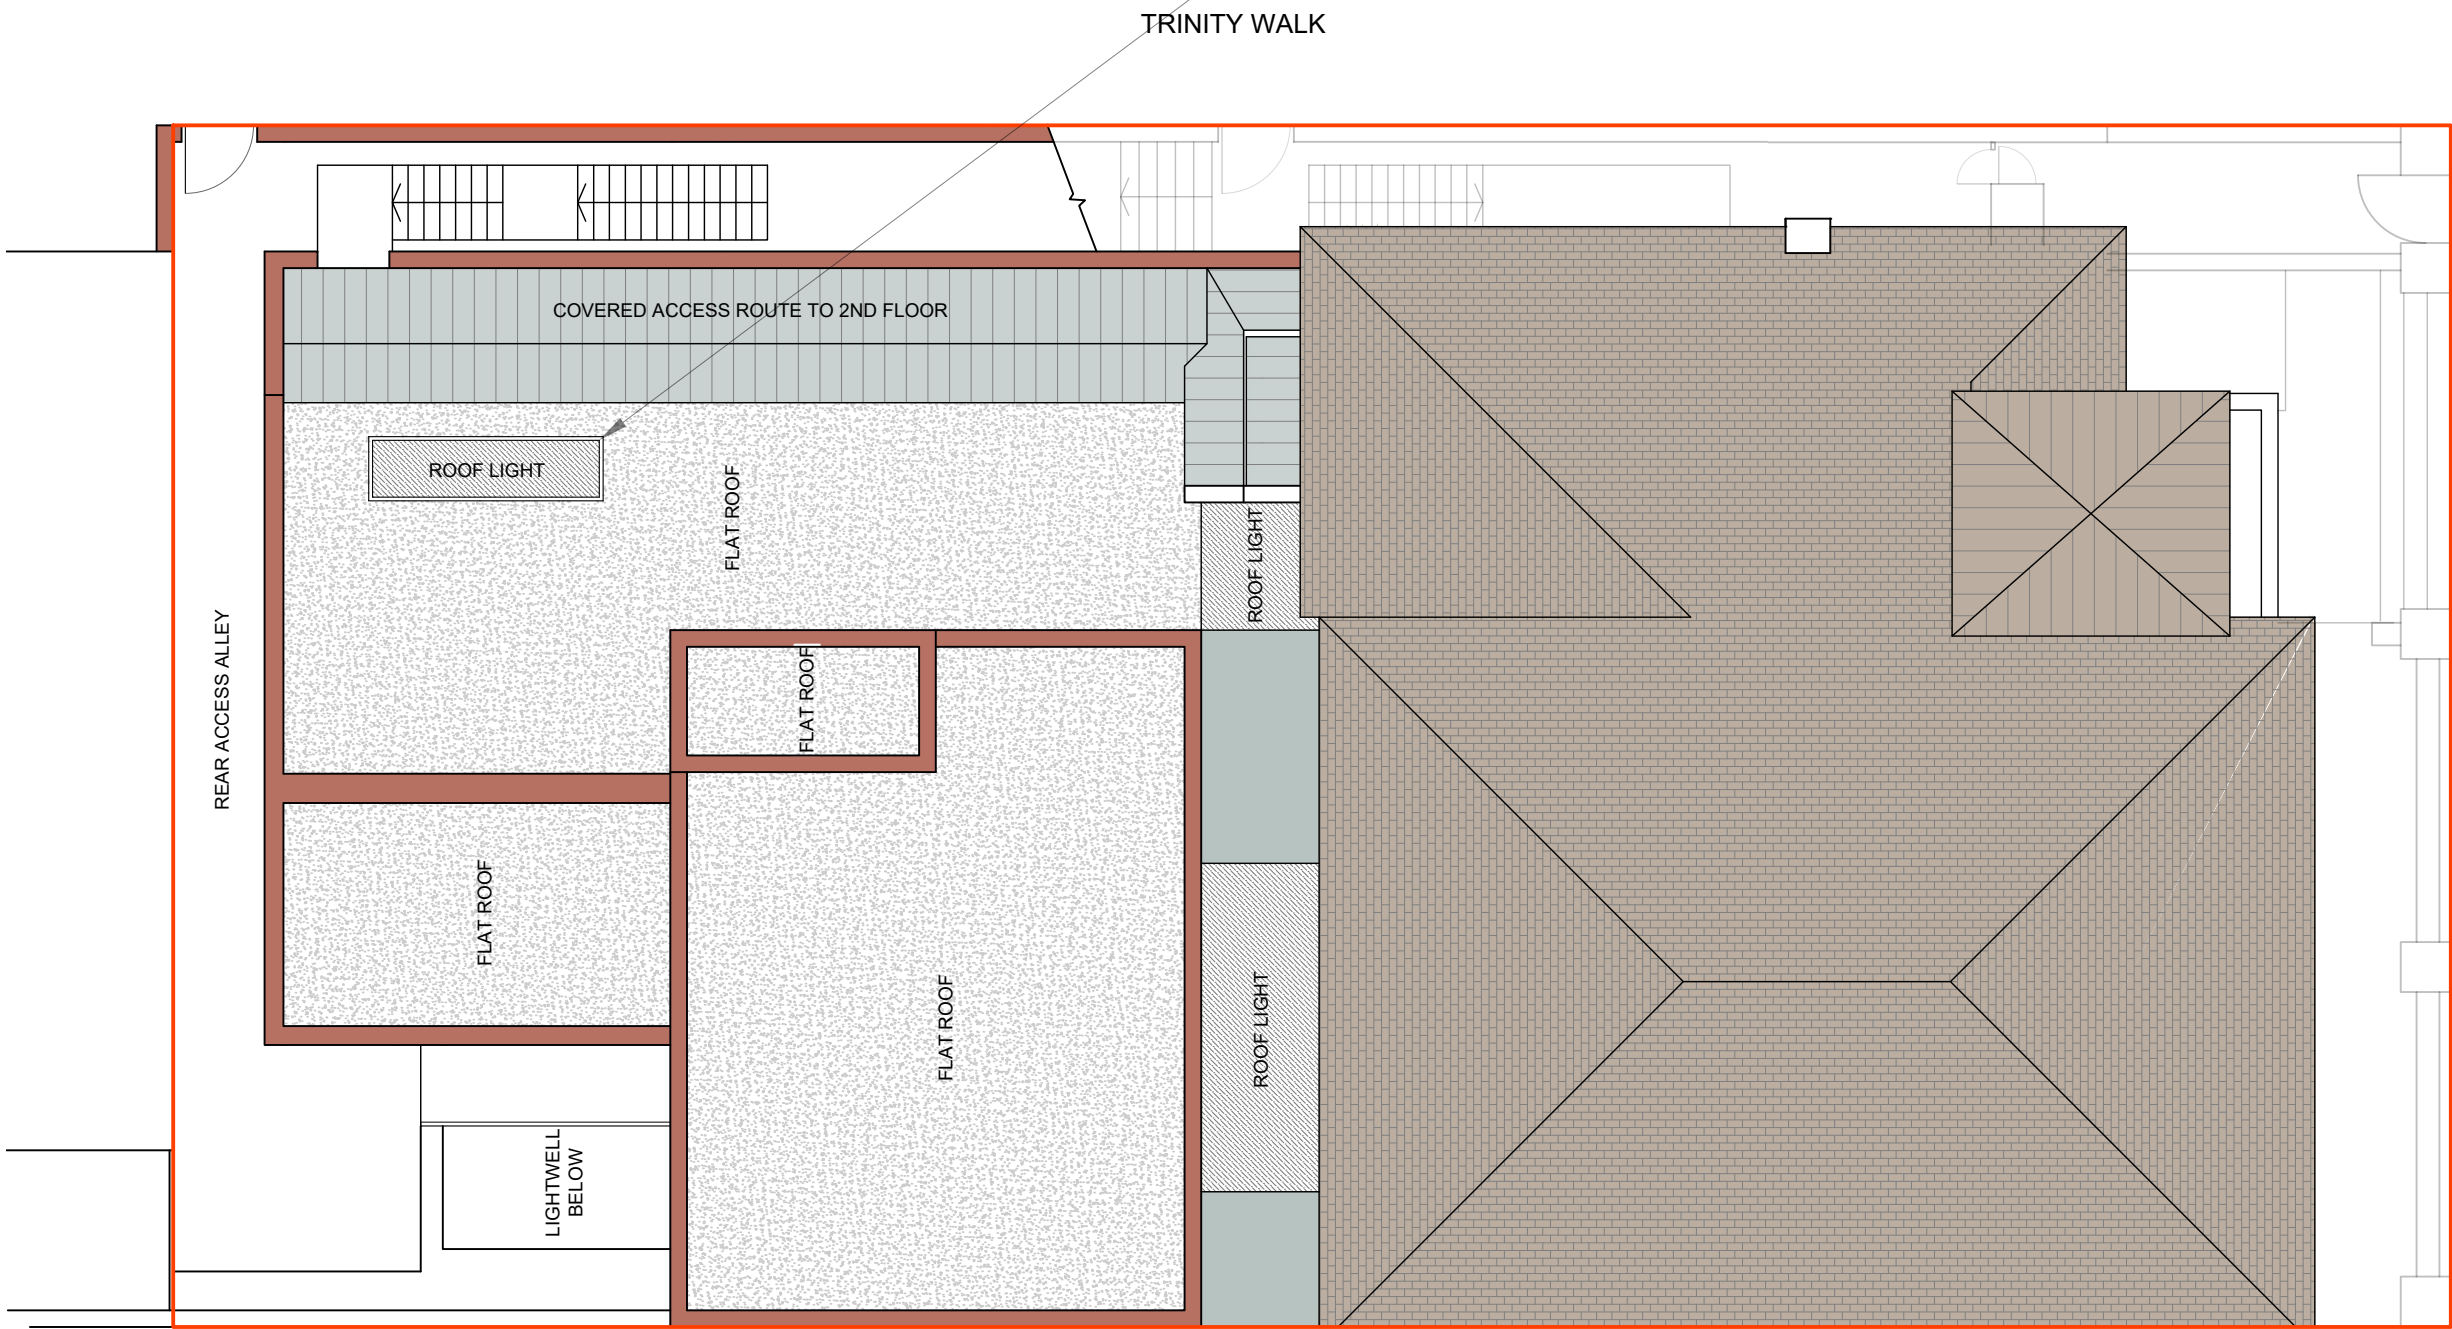

notes
This drawing remains the copyright of
Savage & Pottinger Design Ltd and may
not be copied or used without their prior
consent.

revisions

client
3 OCEANS LTD

project
106 FINCHLEY ROAD
LONDON NW3 5JJ
title
PROPOSED ROOF PLAN

date APRIL 2025	drawn by WJP
scale 1:100 @A3	drawing number 2472/TP2/09

SPD

DESIGN / PLANNING / TECHNICAL

11 Eton Garages, London NW3 4PE
email: mail@spdconsult.co.uk - tel: +44 7521 606 980

TRINITY WALK

