



KEY:

- 1110 floor to cill, cill to head window height
1210



	CAD Surveys Ltd. Suite 2 KPC House Canterbury Road Willesborough Ashford TN24 0BP		
	www.cadsurveys.co.uk		
Project :			
39 Eton Ave Belsize Park, London NW3 3EP			
Drawing title :			
Lower Ground Floor Plans			
Scale:	1:100 @ A4	Date:	04/09/2024
		Drawn by :	SE





GROUND FLOOR PLAN




KEY:


- socket in floor
- fuse
- fuse + switch
- blank socket
- Single socket outlet (switched)
- double socket outlet (switched)
- dimmer switch (multiple)
- single pole one way switch
- double lighting switch
- television point
- lighting points
- Ceiling Light
- lighting strip
- Wall Light
- telephone socket
- front door intercom
- floor to cill, cill to head window height
- floor to ceiling height
- vent
- smoke alarm
- Temperature Thermostat
- Alarm control
- Motion Sensor
- Vent
- Unknown Electrical on Wall
- Unknown Electrical Ceiling

 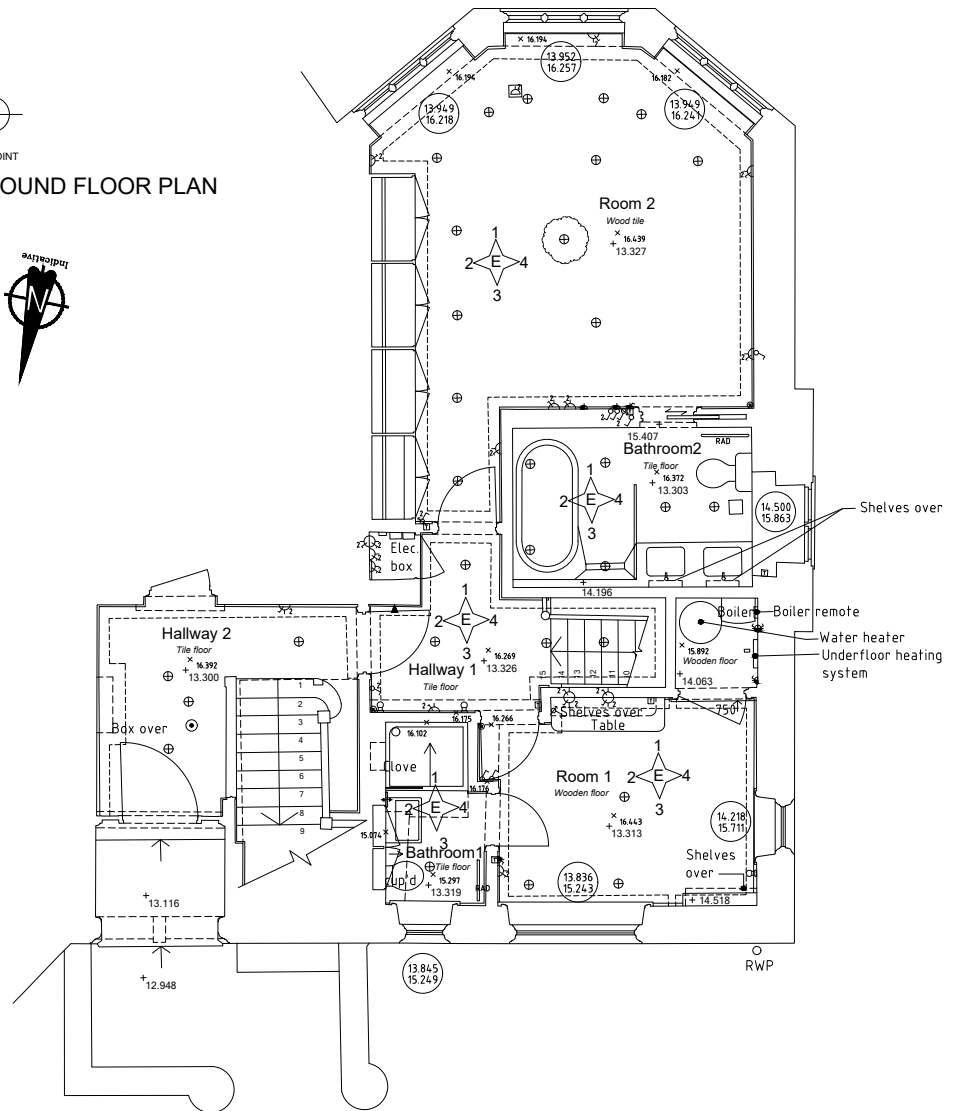


 www.cadsurveys.co.uk	CAD Surveys Ltd. Suite 2 KPC House Canterbury Road Willesborough Ashford TN24 0BP 01233 635089		
	Project : 39 Eton Ave Belsize Park, London NW3 3EP		
Drawing title : Ground Floor Plan			
Scale: 1:100 @ A4	Date : 04/09/2024	Drawn by : SF	

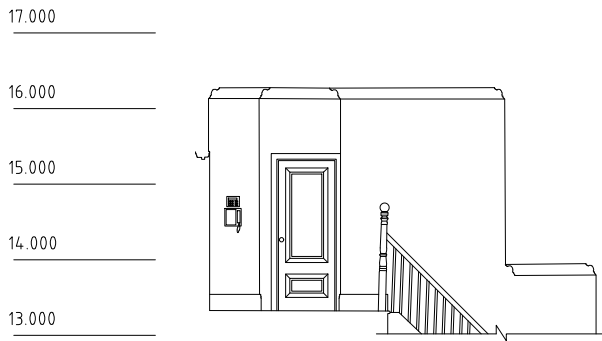


GF Hallway1_1

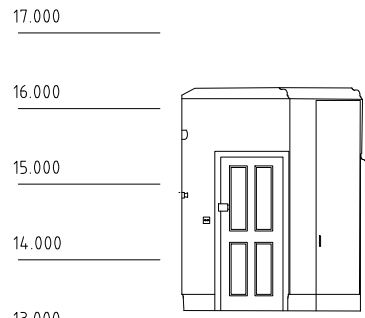


GF Hallway1_2

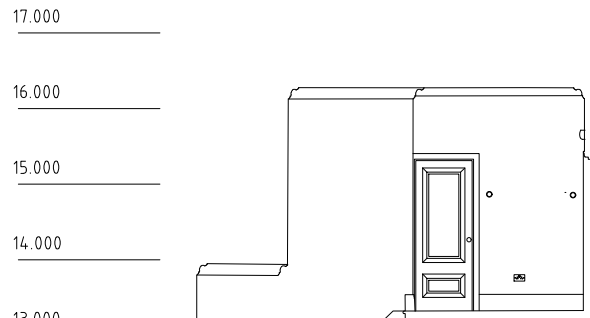


GF Hallway1_3

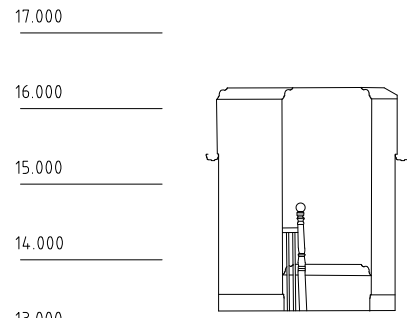


GF Hallway1_4

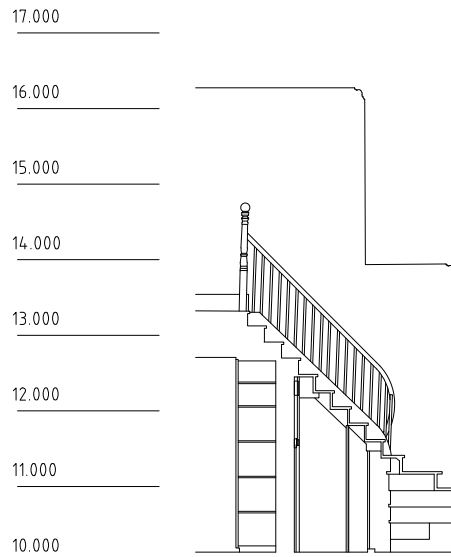


Stair and below Stair_1

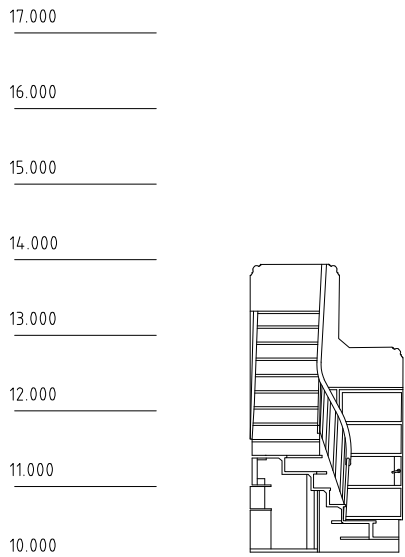


Stair and below Stair_2

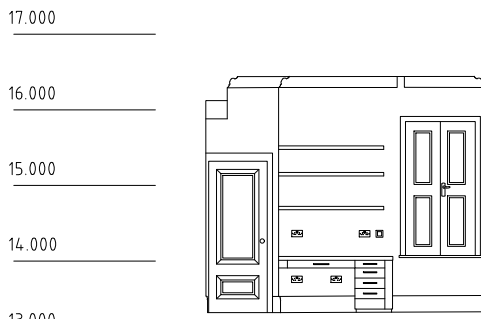


GF Room1_1

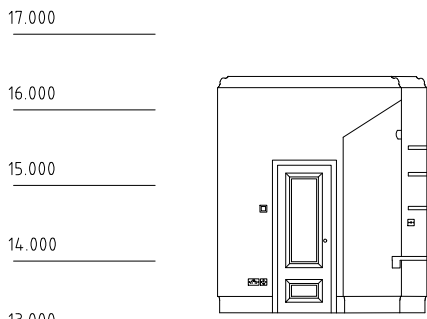


GF Room1_2

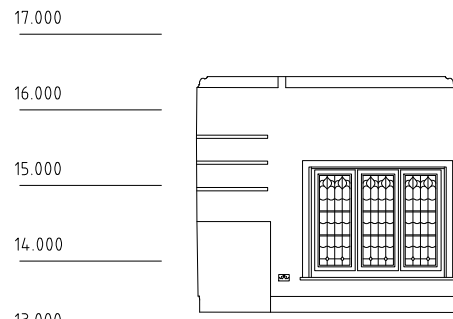


GF Room1_3

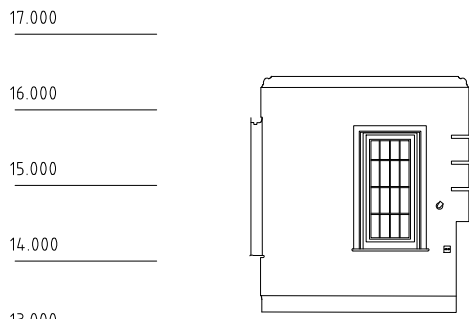


GF Room1_4

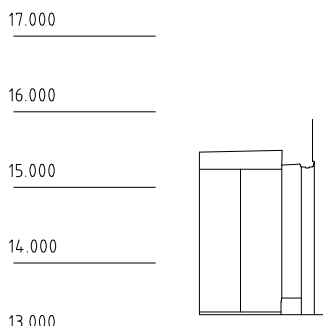


GF Bathroom1_1

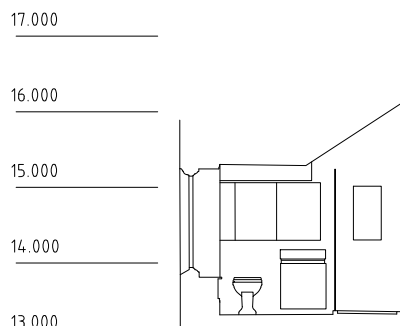


GF Bathroom1_2

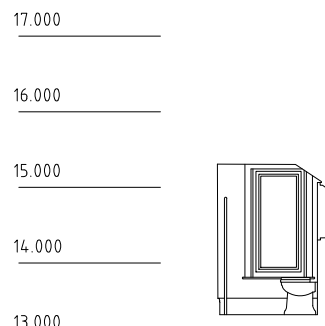


GF Bathroom1_3

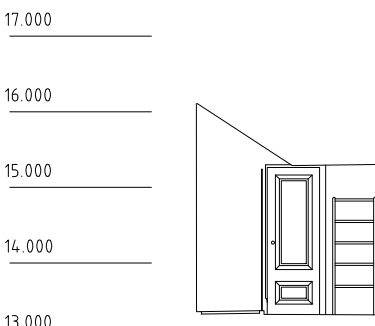


GF Bathroom1_4

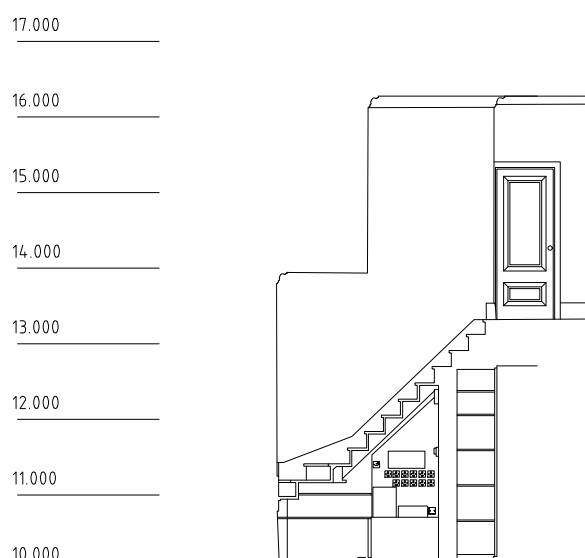


Stair and below Stair_3

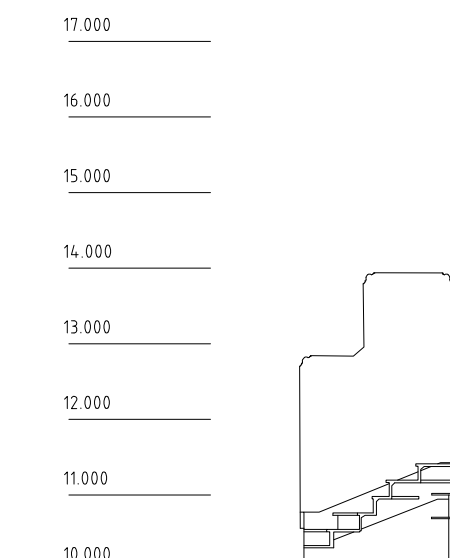


Stair and below Stair_4

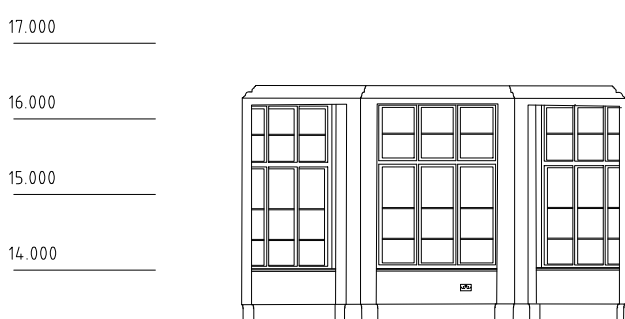


GF_Room2_1

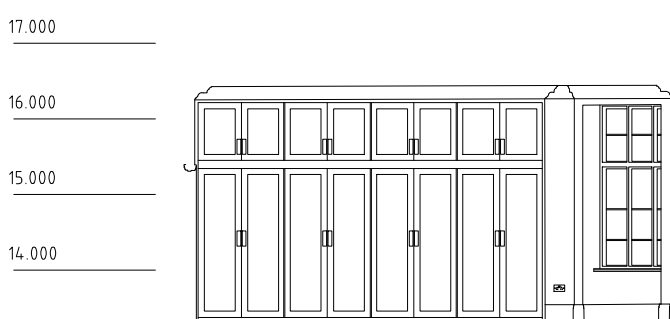


GF_Room2_2

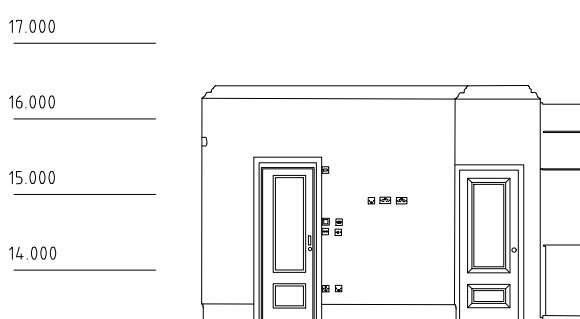


GF_Room2_3

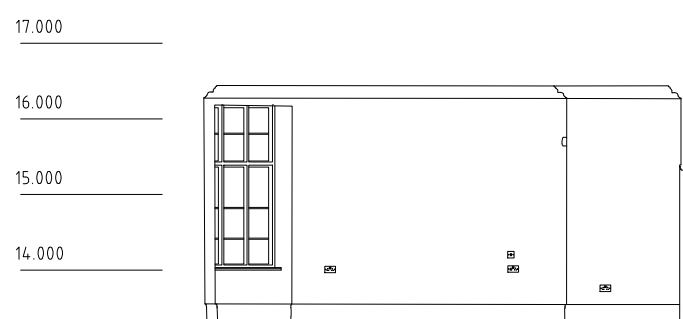


GF_Room2_4

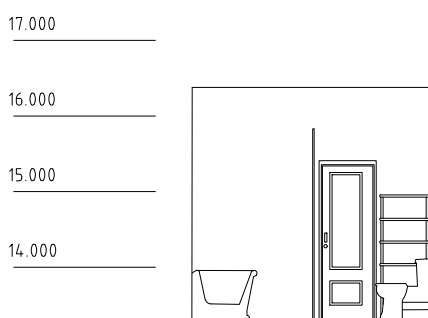


GF_Bathoom2_1

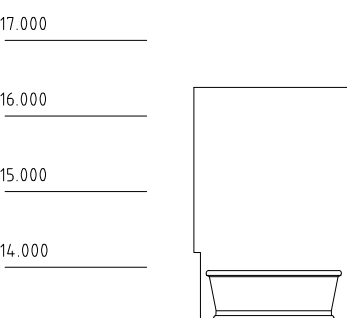


GF_Bathoom2_1

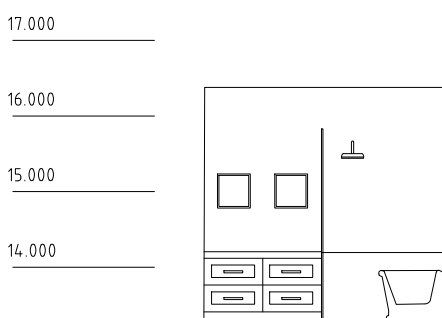

GF_Bathoom2_3

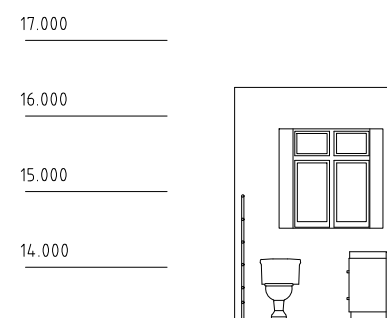

GF_Bathoom2_4

 

CAD Surveys Ltd.
Suite 2 KPC House
Canterbury Road
Willesborough
Ashford
TN24 0BP

01233 635089

Project :

39 Eton Ave
Belsize Park, London
NW3 3EP

Drawing title :

Ground Floor, Stair
& Below Stair Interior Plan

Scale:

1:100 @ A2


Date :

21/02/2022

Drawn by :


SE

14.000
13.000
12.000
11.000
10.000
9.000

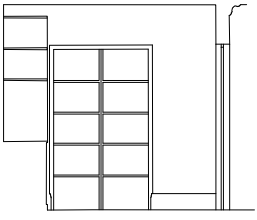


LGF Hallway3_1

14.000
13.000
12.000
11.000
10.000
9.000

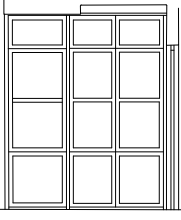


LGF Hallway3_2

14.000
13.000
12.000
11.000
10.000
9.000

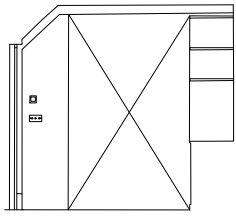


LGF Hallway3_3

14.000
13.000
12.000
11.000
10.000
9.000

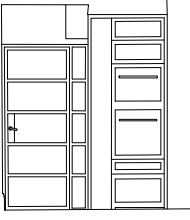


LGF Hallway3_4

14.000
13.000
12.000
11.000
10.000
9.000

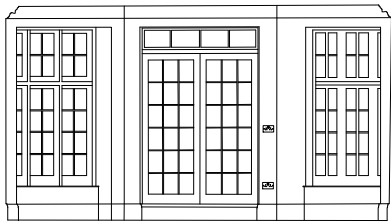


LGF Living Room_1

14.000
13.000
12.000
11.000
10.000
9.000

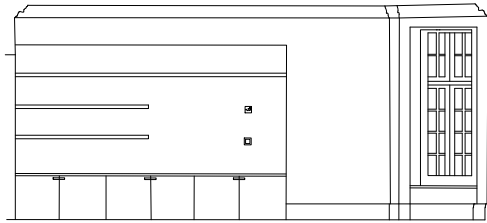


LGF Living Room_2

14.000
13.000
12.000
11.000
10.000
9.000

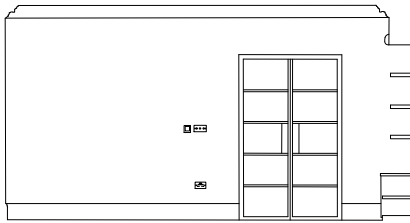


LGF Living Room_3

14.000
13.000
12.000
11.000
10.000
9.000

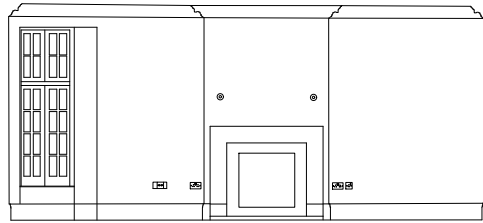


LGF Living Room_4

14.000
13.000
12.000
11.000
10.000
9.000

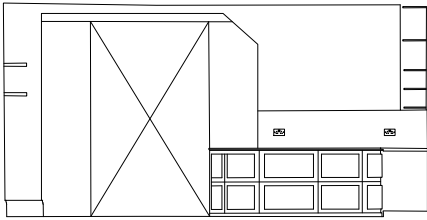


LGF Kitchen_1

14.000
13.000
12.000
11.000
10.000
9.000

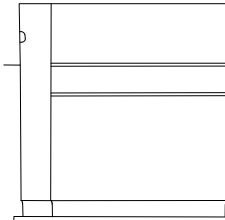


LGF Kitchen_2

14.000
13.000
12.000
11.000
10.000
9.000

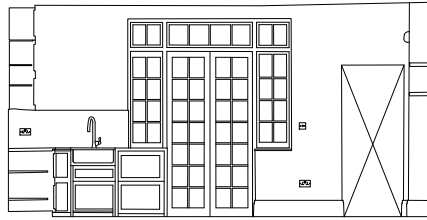


LGF Kitchen_3

14.000
13.000
12.000
11.000
10.000
9.000

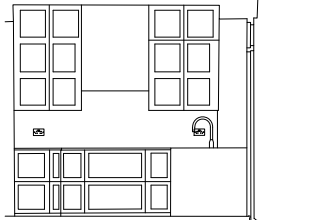


LGF Kitchen_4

14.000
13.000
12.000
11.000
10.000
9.000

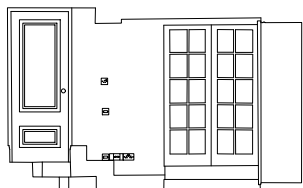


LGF_Room3_1

14.000
13.000
12.000
11.000
10.000
9.000

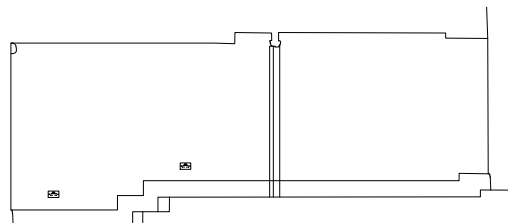

LGF_Room3_2

14.000
13.000
12.000
11.000
10.000
9.000

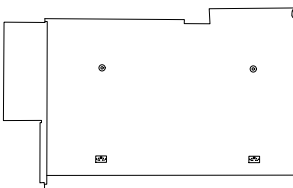


LGF_Room3_3

14.000
13.000
12.000
11.000
10.000
9.000




LGF_Room3_3

14.000
13.000
12.000
11.000
10.000
9.000

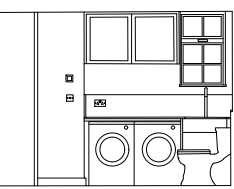


LGF_Bathroom3_1

14.000
13.000
12.000
11.000
10.000
9.000

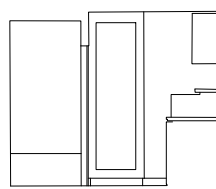


LGF_Bathroom3_2

14.000
13.000
12.000
11.000
10.000
9.000

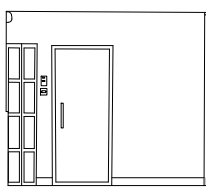

LGF_Bathroom3_3

14.000
13.000
12.000
11.000
10.000
9.000

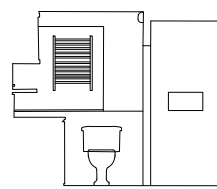

LGF_Bathroom3_4

0 1 2 3 4 5
Scale (m)

cad
surveys

www.cadsurveys.co.uk

CAD Surveys Ltd.
Suite 2 KPC House
Canterbury Road
Willesborough
Ashford
TN24 0BP

01233 635089

Project :

39 Eton Ave
Belsize Park, London
NW3 3EP

Drawing title :

Lower Ground Floor
Interior Plan

Scale:

1:100 @ A2

Date :

21/02/2022

Drawn by :

SE