




REV.	DATE	DESCRIPTION	<div><div><div><div></div></div><div>ECHLIN</div></div><div>STUDIO 5 92 LOTS ROAD LONDON SW10 0QD +44 (0) 20 7349 9610 ECHLIN.LONDON.COM</div></div>	PROJECT 23 MERCER STREET, LONDON, WC2H 9QR				
				DRAWING TITLE PROPOSED REAR ELEVATION				
				CLIENT NAME	STATUS LISTED + PLANNING APPLICATION			
				NOTES: 1. DO NOT SCALE FROM THIS DRAWING - USE FIGURED DIMENSIONS ONLY. 2. TO BE READ IN CONJUNCTION WITH ALL OTHER CONSULTANTS / SPECIALISTS DRAWINGS. REPORT ANY DISCREPANCIES BEFORE AFFECTED WORK COMMENCES. 3. ALL SETTING OUT DIMENSIONS TO BE CHECKED ON SITE BY CONTRACTOR BEFORE WORK COMMENCES. ANY DISCREPANCIES TO BE REPORTED TO THE ARCHITECT @ ECHLIN 2015	SCALE 1:50 @A3	JOB NUMBER 2129	DRAWN BY SC	CHECKED SC
			DRAWING NO 2129_A_P10.200		DATE 12.04.2024	REV /		




REV.	DATE	DESCRIPTION	<div><div><div></div></div><div>ECHLIN</div></div> <div>STUDIO 5 92 LOTS ROAD LONDON SW10 0QD +44 (0) 20 7349 9610 ECHLIN.LONDON.COM</div>		PROJECT 23 MERCER STREET, LONDON, WC2H 9QR			
					DRAWING TITLE PROPOSED REAR ELEVATION			
			CLIENT	NAME	STATUS LISTED + PLANNING APPLICATION			
			NOTES: 1. DO NOT SCALE FROM THIS DRAWING - USE FIGURED DIMENSIONS ONLY. 2. TO BE READ IN CONJUNCTION WITH ALL OTHER CONSULTANTS / SPECIALISTS DRAWINGS. REPORT ANY DISCREPANCIES BEFORE AFFECTED WORK COMMENCES. 3. ALL SETTING OUT DIMENSIONS TO BE CHECKED ON SITE BY CONTRACTOR BEFORE WORK COMMENCES. ANY DISCREPANCIES TO BE REPORTED TO THE ARCHITECT @ ECHLIN 2015		SCALE 1:50 @A3	JOB NUMBER 2129	DRAWN BY SC	CHECKED SC
					DRAWING NO 2129_A_P10.201	DATE 12.04.2024	REV /	

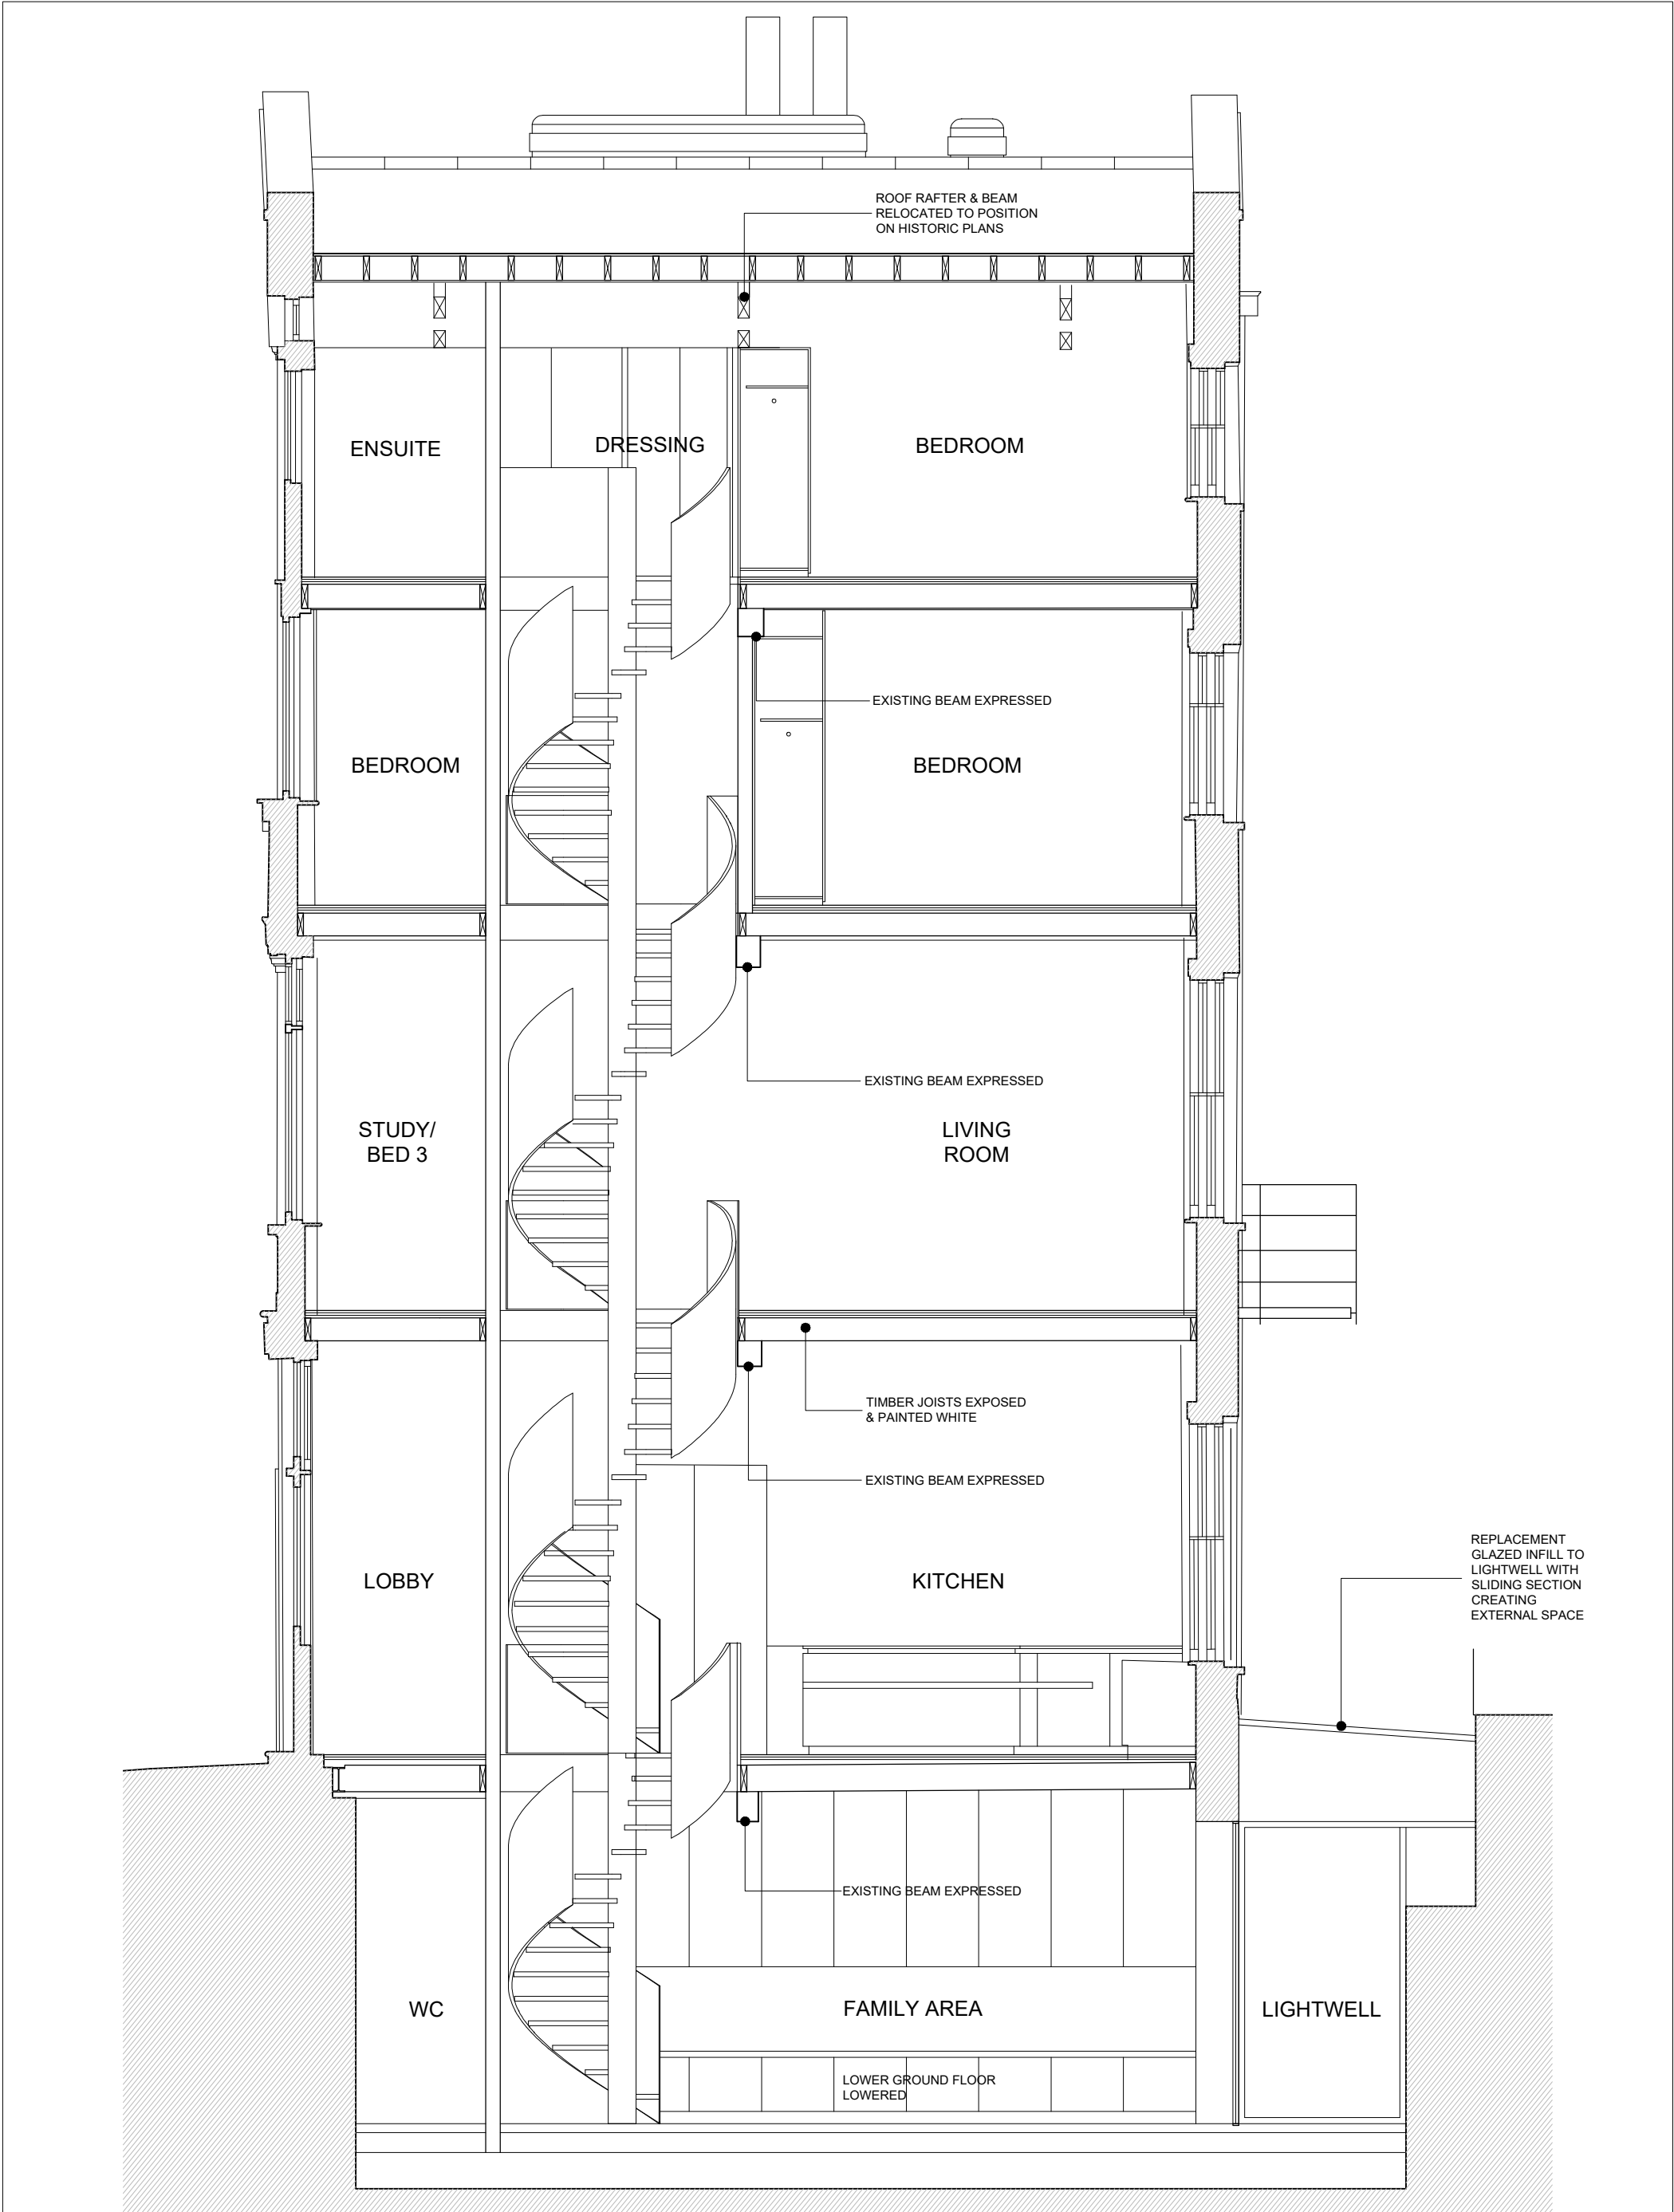


REV.	DATE	DESCRIPTION	<div><div></div><div>0123</div></div> <div>SCALE: 1:50 @ A3</div>		<div><div><div><div></div><div></div></div><div>ECHLIN</div></div><div>STUDIO 5 92 LOTS ROAD LONDON SW10 0QD +44 (0) 20 7349 9610 ECHLIN.LONDON.COM</div></div>		PROJECT 23 MERCER STREET, LONDON, WC2H 9QR							
							DRAWING TITLE PROPOSED SECTION I							
							STATUS LISTED + PLANNING APPLICATION							
			CLIENT NAME		NOTES: 1. DO NOT SCALE FROM THIS DRAWING - USE FIGURED DIMENSIONS ONLY. 2. TO BE READ IN CONJUNCTION WITH ALL OTHER CONSULTANTS / SPECIALISTS DRAWINGS. 3. ALL SETTING OUT DIMENSIONS TO BE CHECKED ON SITE BY CONTRACTOR BEFORE WORK COMMENCES. ANY DISCREPANCIES TO BE REPORTED TO THE ARCHITECT @ ECHLIN 2015		SCALE 1:50 @A3		JOB NUMBER 2129		DRAWN BY SC		CHECKED SC	
							DRAWING NO 2129_A_P10.210		DATE 12.04.2024		REV /			



REV.	DATE	DESCRIPTION	<div><div><div></div></div><div>ECHLIN</div></div> <div>STUDIO 5 92 LOTS ROAD LONDON SW10 0DD +44 (0) 20 7349 9610 ECHLIN.LONDON.COM</div>		PROJECT 23 MERCER STREET, LONDON, WC2H 9QR			
					DRAWING TITLE PROPOSED SECTION 2			
					STATUS LISTED + PLANNING APPLICATION			
					SCALE 1:50 @A3			
					JOB NUMBER 2129			
			CLIENT NAME		DRAWN BY SC			
					CHECKED SC			
					DRAWING NO 2129_A_P10.211			
					DATE 12.04.2024			
					REV /			
					NOTES: 1. DO NOT SCALE FROM THIS DRAWING - USE FIGURED DIMENSIONS ONLY 2. TO BE READ IN CONJUNCTION WITH ALL OTHER CONSULTANTS / SPECIALISTS DRAWINGS. 3. ALL SETTING OUT DIMENSIONS TO BE CHECKED ON SITE BY CONTRACTOR BEFORE WORK COMMENCES. ANY DISCREPANCIES TO BE REPORTED TO THE ARCHITECT & ECHLIN 2015			
					0 1 2 3 SCALE: 1:50 @ A3			

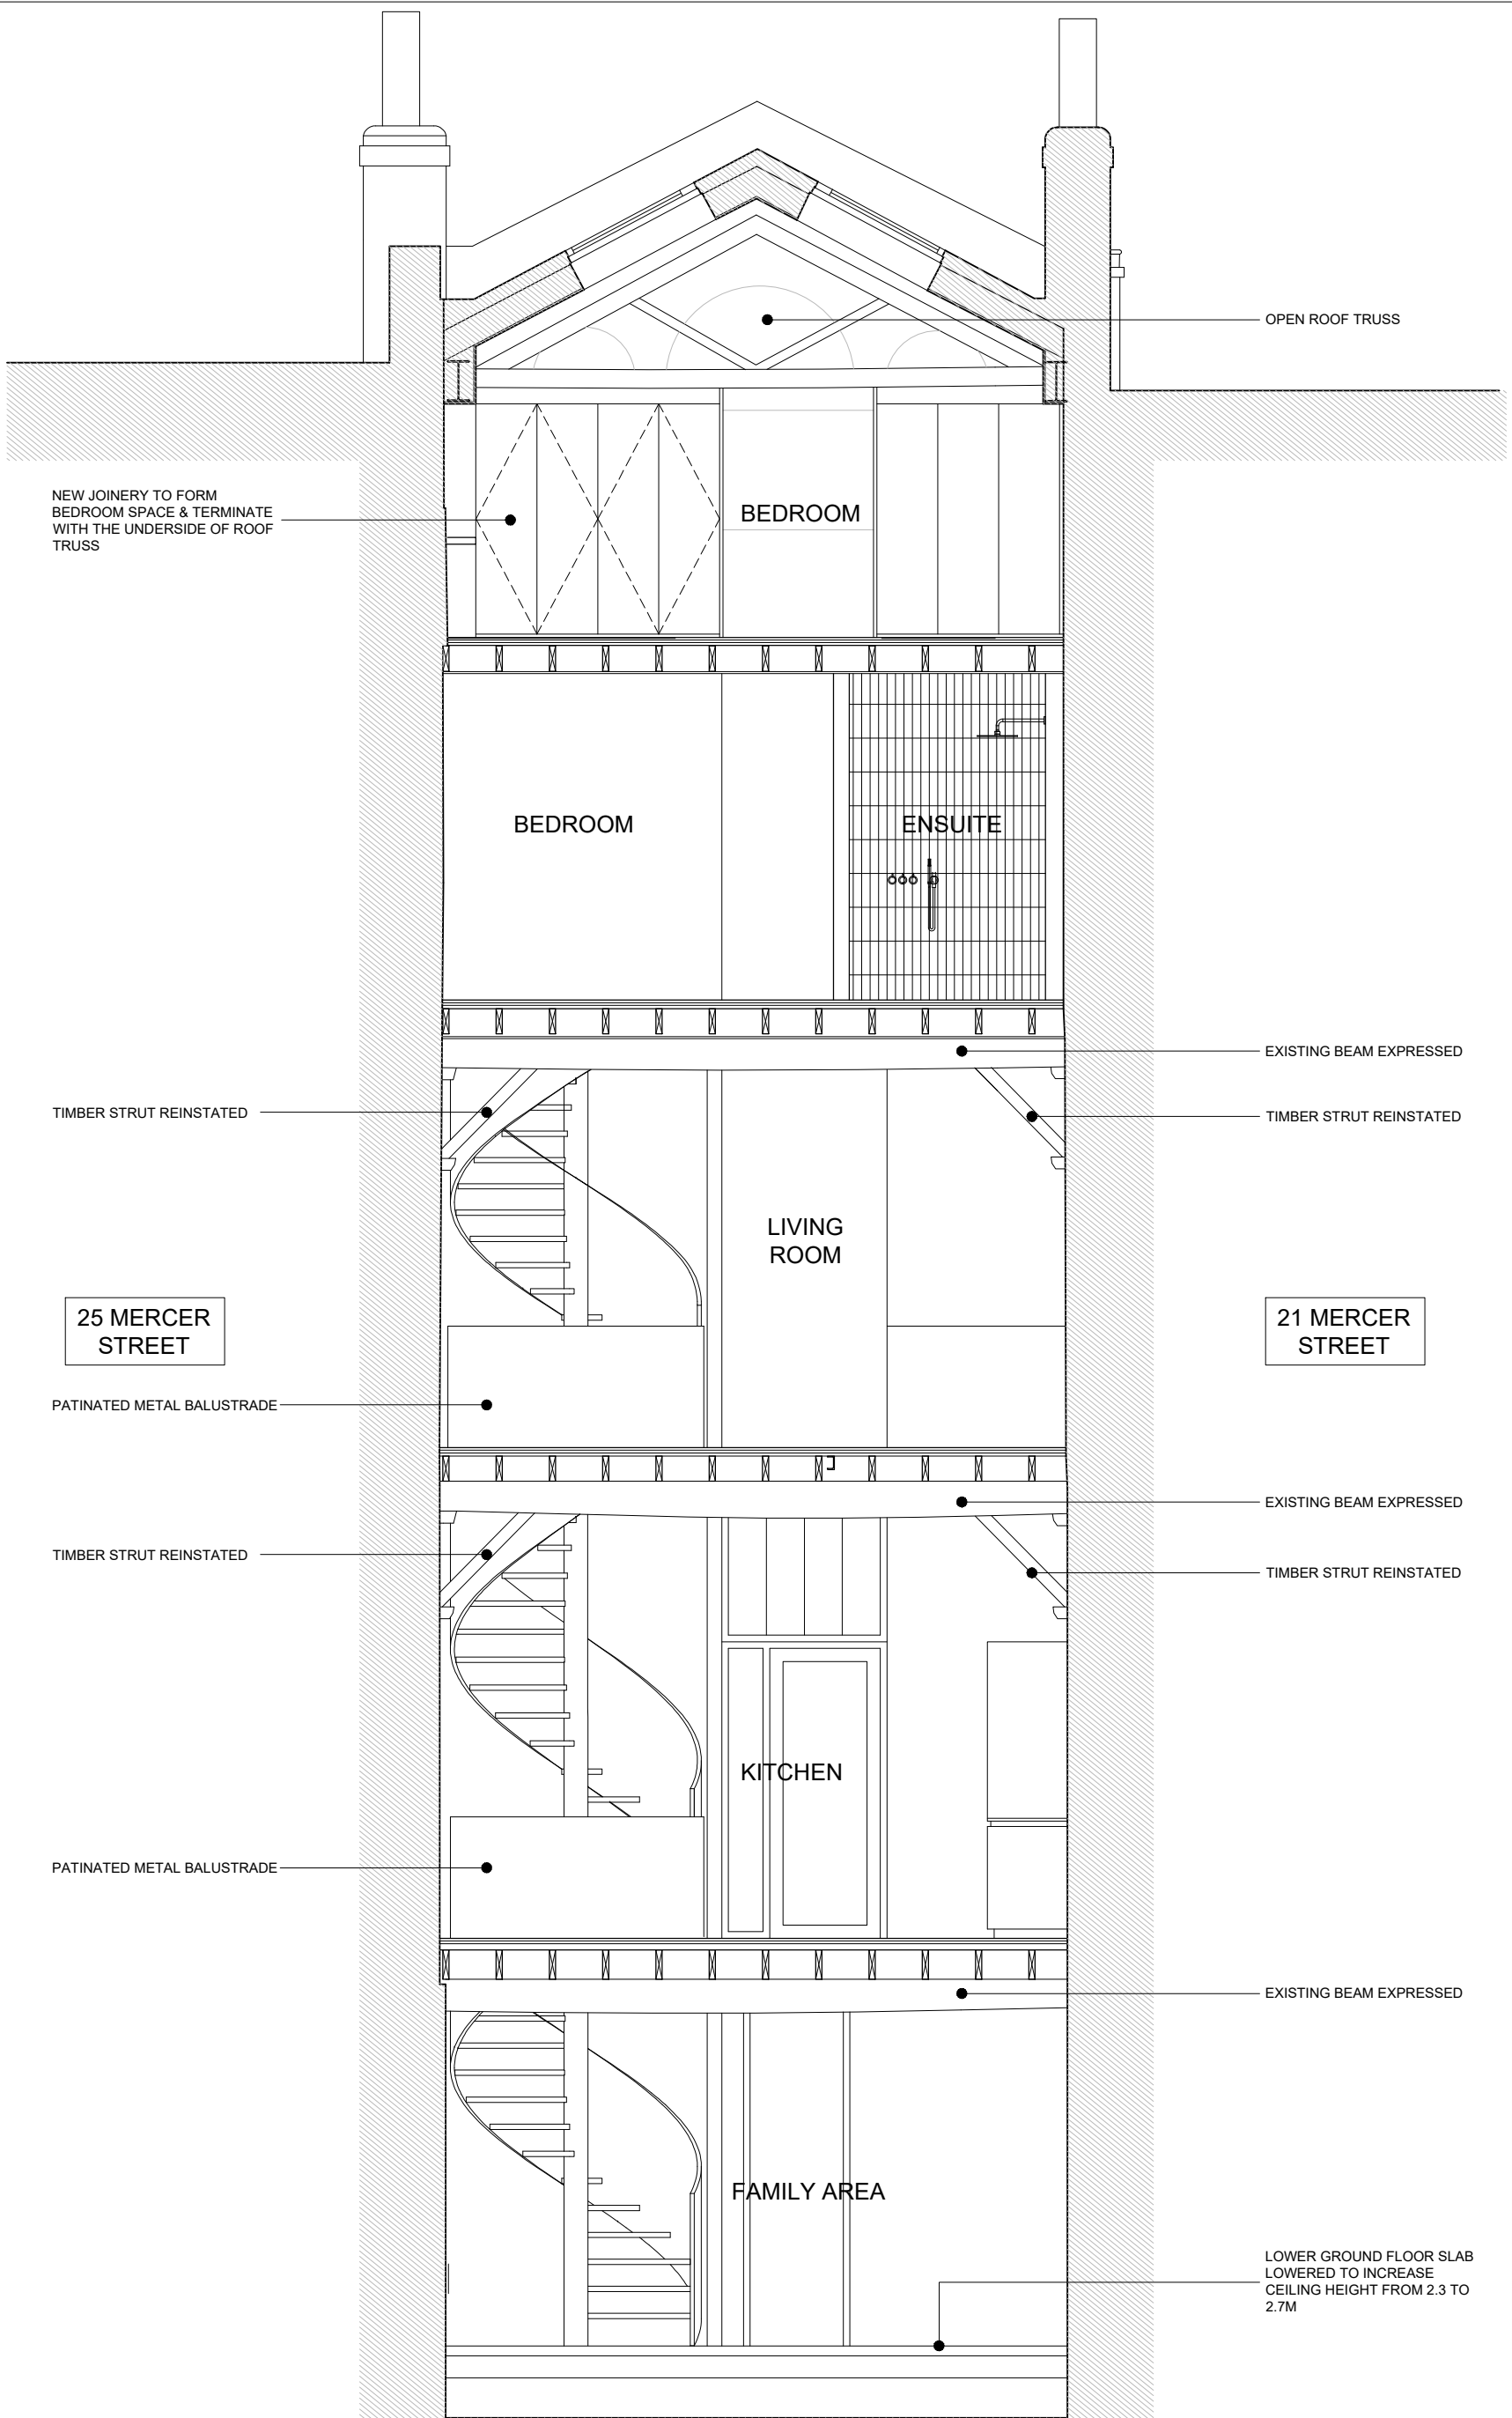

REV.	DATE	DESCRIPTION


 <b>ECHLIN</b>	STUDIO 5 92 LOTS ROAD LONDON SW10 0QD +44 (0) 20 7349 9610 ECHLIN.LONDON.COM	
	CLIENT NAME	
NOTES: 1. DO NOT SCALE FROM THIS DRAWING - USE FIGURED DIMENSIONS ONLY. 2. TO BE READ IN CONJUNCTION WITH ALL OTHER CONSULTANTS / SPECIALISTS DRAWINGS. 3. ALL SETTING OUT DIMENSIONS TO BE CHECKED ON SITE BY CONTRACTOR BEFORE WORK COMMENCES. ANY DISCREPANCIES TO BE REPORTED TO THE ARCHITECT & ECHLIN 2015		

PROJECT 23 MERCER STREET, LONDON, WC2H 9QR			
DRAWING TITLE PROPOSED SECTION 3			
STATUS LISTED + PLANNING APPLICATION			
SCALE 1:50 @A3	JOB NUMBER 2129	DRAWN BY SC	CHECKED SC
DRAWING NO 2129_A_P10.212		DATE 12.04.2024	REV /