




REV.	DATE	DESCRIPTION	NOTES	<div><div><div><div></div><div>ECHLIN</div></div><div>STUDIO 5 92 LOTS ROAD LONDON SW10 0QD +44 (0) 20 7349 9610 ECHLIN.LONDON.COM</div></div></div> <div>CLIENT</div> <div>NOTES: 1. DO NOT SCALE FROM THIS DRAWING - USE FIGURED DIMENSIONS ONLY. 2. TO BE READ IN CONJUNCTION WITH ALL OTHER CONSULTANTS' / SPECIALISTS DRAWINGS. REPORT ANY DISCREPANCIES BEFORE EFFECTED WORK COMMENCES. 3. ALL SETTING OUT DIMENSIONS TO BE CHECKED ON SITE BY CONTRACTOR BEFORE WORK COMMENCES. ANY DISCREPANCY TO BE REPORTED TO THE ARCHITECT © ECHLIN 2025</div>	PROJECT 23 MERCER STREET, LONDON, WC2H 9QR			
					DRAWING TITLE EXISTING FRONT ELEVATION			
					STATUS LISTED + PLANNING APPLICATION			
					SCALE 1:50 @A3	JOB NUMBER 2129	DRAWN BY SC	CHECKED SC
					DRAWING NO 2129_A_P10.200		DATE 12.04.2024	REV /




REV.	DATE	DESCRIPTION	NOTES	<div><div><div><div></div></div><div>ECHLIN</div></div><div>STUDIO 5 92 LOTS ROAD LONDON SW10 0QD +44 (0) 20 7349 9610 ECHLIN.LONDON.COM</div></div>	PROJECT 23 MERCER STREET, LONDON, WC2H 9QR			
					DRAWING TITLE EXISTING REAR ELEVATION			
					STATUS LISTED + PLANNING APPLICATION			
					SCALE 1:50 @A3	JOB NUMBER 2129	DRAWN BY SC	CHECKED SC
					DRAWING NO 2129_A_P10.201	DATE 12.04.2024	REV /	
					NOTES: 1. DO NOT SCALE FROM THIS DRAWING - USE FIGURED DIMENSIONS ONLY. 2. TO BE READ IN CONJUNCTION WITH ALL OTHER CONSULTANTS / SPECIALISTS DRAWINGS. 3. ALL SETTING OUT DIMENSIONS TO BE CHECKED ON SITE BY CONTRACTOR BEFORE WORK COMMENCES. ANY DISCREPANCIES TO BE REPORTED TO THE ARCHITECT & ECHLIN 2015			

0123


SCALE: 1:50 @ A3

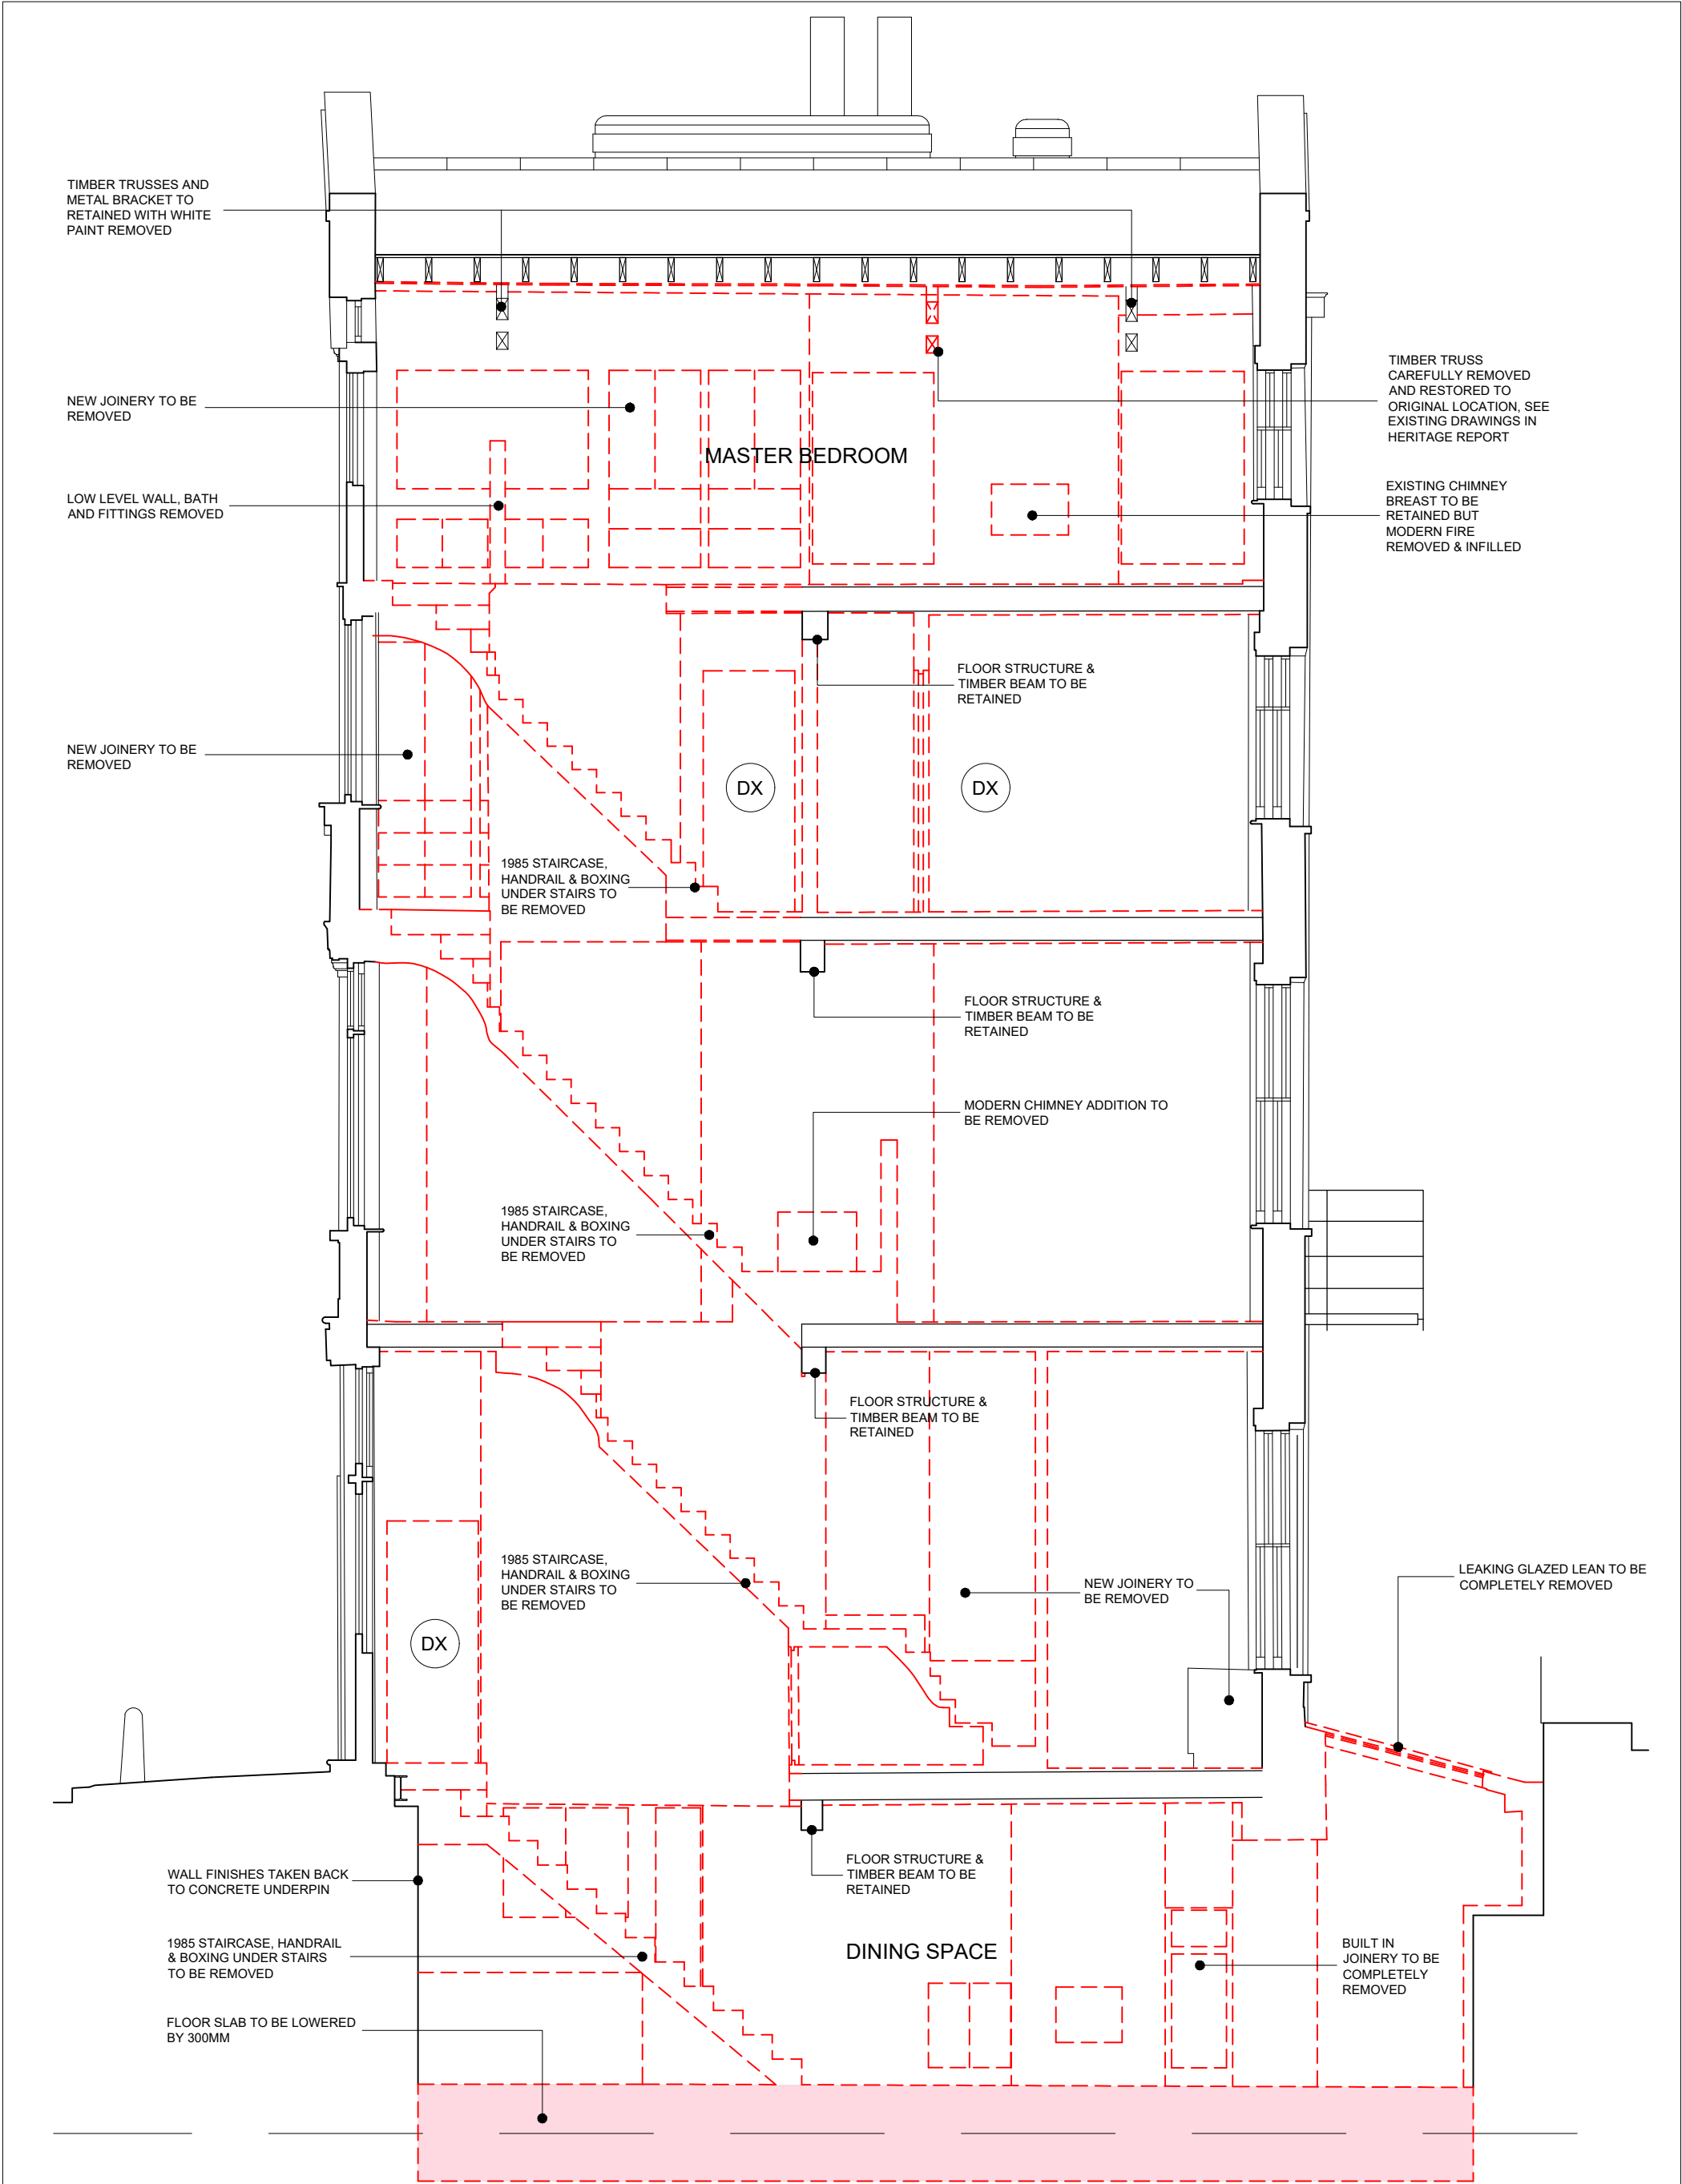

REV.	DATE	DESCRIPTION	NOTES	<div><div><div></div><div>ECHLIN</div></div><div>THIRD FLOOR 46 BEDFORD ROW LONDON W1G 0EP +44 (0) 20 7349 9610 ECHLIN.LONDON.COM</div></div>	PROJECT 23 MERCER STREET, LONDON, WC2H 9QR			
					DRAWING TITLE EXISTING SECTION I			
				CLIENT	STATUS LISTED + PLANNING APPLICATION			
				NOTES: 1. DO NOT SCALE FROM THIS DRAWING - USE FIGURED DIMENSIONS ONLY. 2. TO BE READ IN CONJUNCTION WITH ALL OTHER CONSULTANTS / SPECIALISTS DRAWINGS. 3. ALL SETTING OUT DIMENSIONS TO BE CHECKED ON SITE BY CONTRACTOR BEFORE WORK COMMENCES. ANY DISCREPANCIES TO BE REPORTED TO THE ARCHITECT & ECHLIN 2015	SCALE 1:50 @A3	JOB NUMBER 2129	DRAWN BY	CHECKED
					DRAWING NO 2129_A_P10.210	DATE 12.04.2024	REV /	

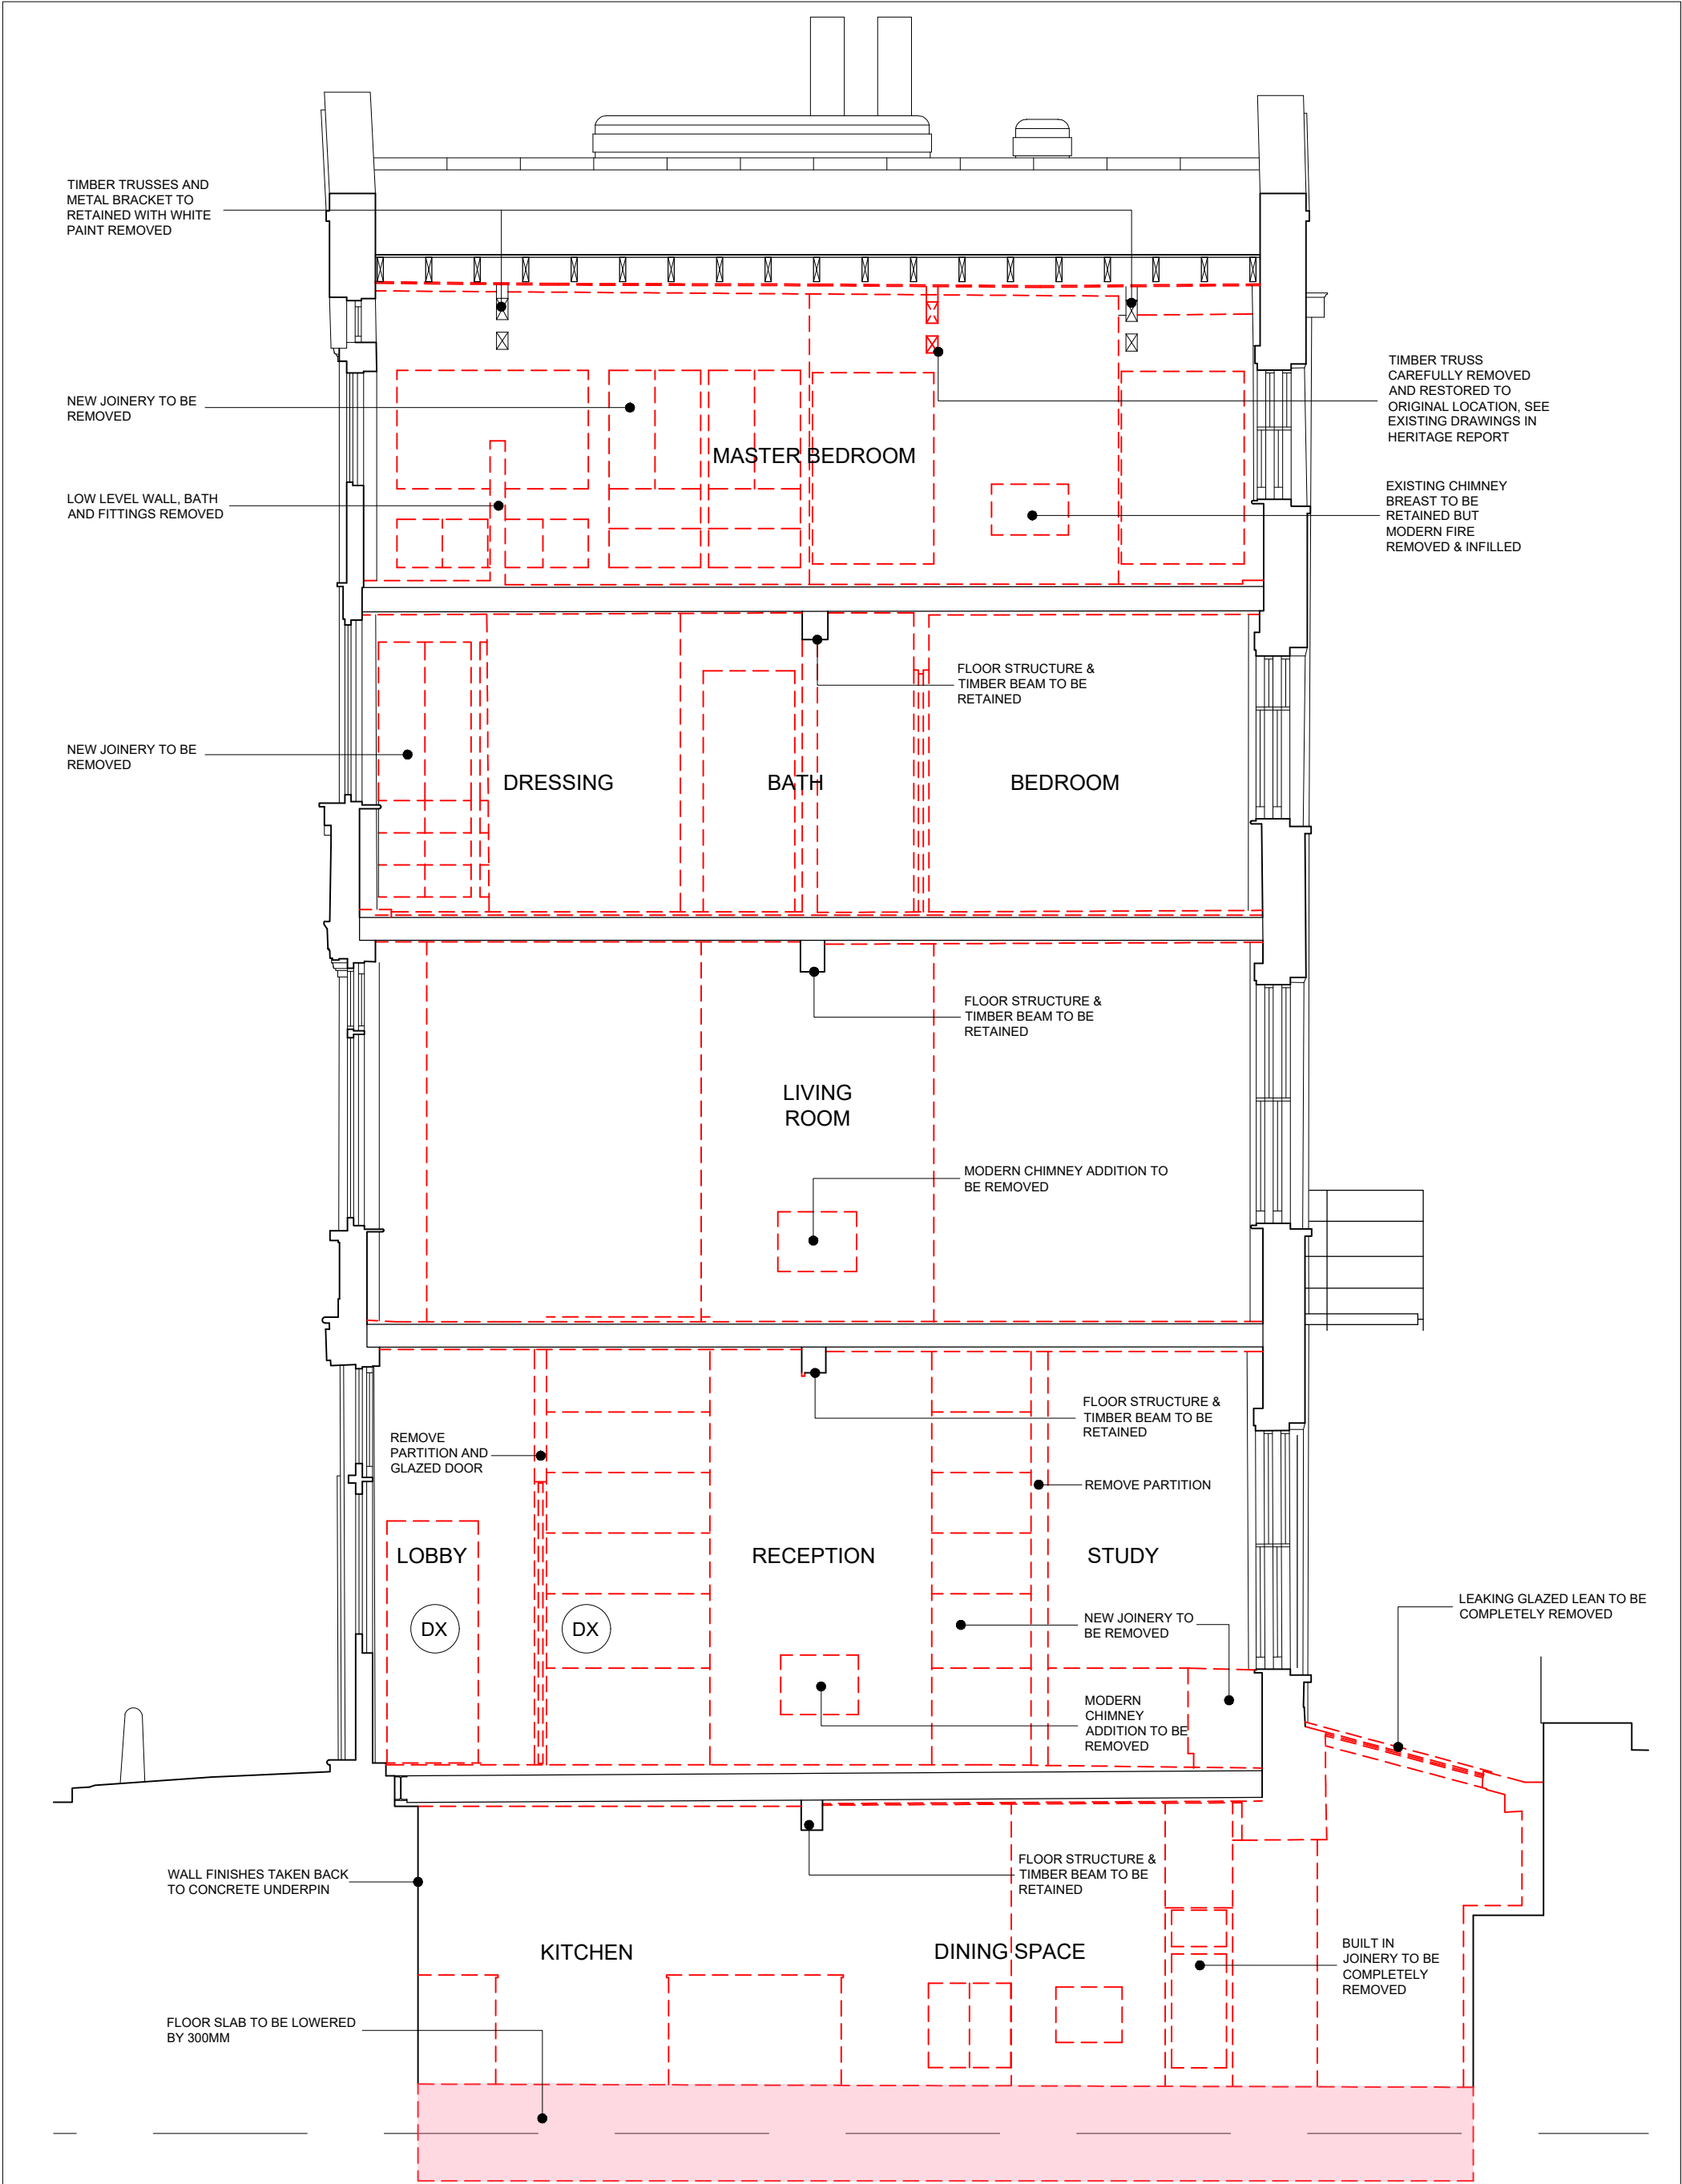

REV.	DATE	DESCRIPTION	NOTES	<div><div><div></div></div><div>ECHLIN</div></div> <div>THIRD FLOOR 46 BEDFORD ROW LONDON W1G 0EP +44 (0) 20 7349 9610 ECHLIN.LONDON.COM</div>		PROJECT 23 MERCER STREET, LONDON, WC2H 9QR				
			<div>0123</div> <div>SCALE: 1:50 @ A3</div>	DRAWING TITLE EXISTING SECTION 2		DRAWING TITLE EXISTING SECTION 2				
				CLIENT		STATUS LISTED + PLANNING APPLICATION				
				NOTES: 1. DO NOT SCALE FROM THIS DRAWING - USE FIGURED DIMENSIONS ONLY 2. TO BE READ IN CONJUNCTION WITH ALL OTHER CONSULTANTS / SPECIALISTS DRAWINGS. REPORT ANY DISCREPANCIES BEFORE AFFECTED WORK COMMENCES. 3. ALL SETTING OUT DIMENSIONS TO BE CHECKED ON SITE BY CONTRACTOR BEFORE WORK COMMENCES. ANY DISCREPANCIES TO BE REPORTED TO THE ARCHITECT & ECHLIN 2015		SCALE 1:50 @A3		JOB NUMBER 2129	DRAWN BY	CHECKED
						DRAWING NO 2129_A_P10.211		DATE 12.04.2024		REV

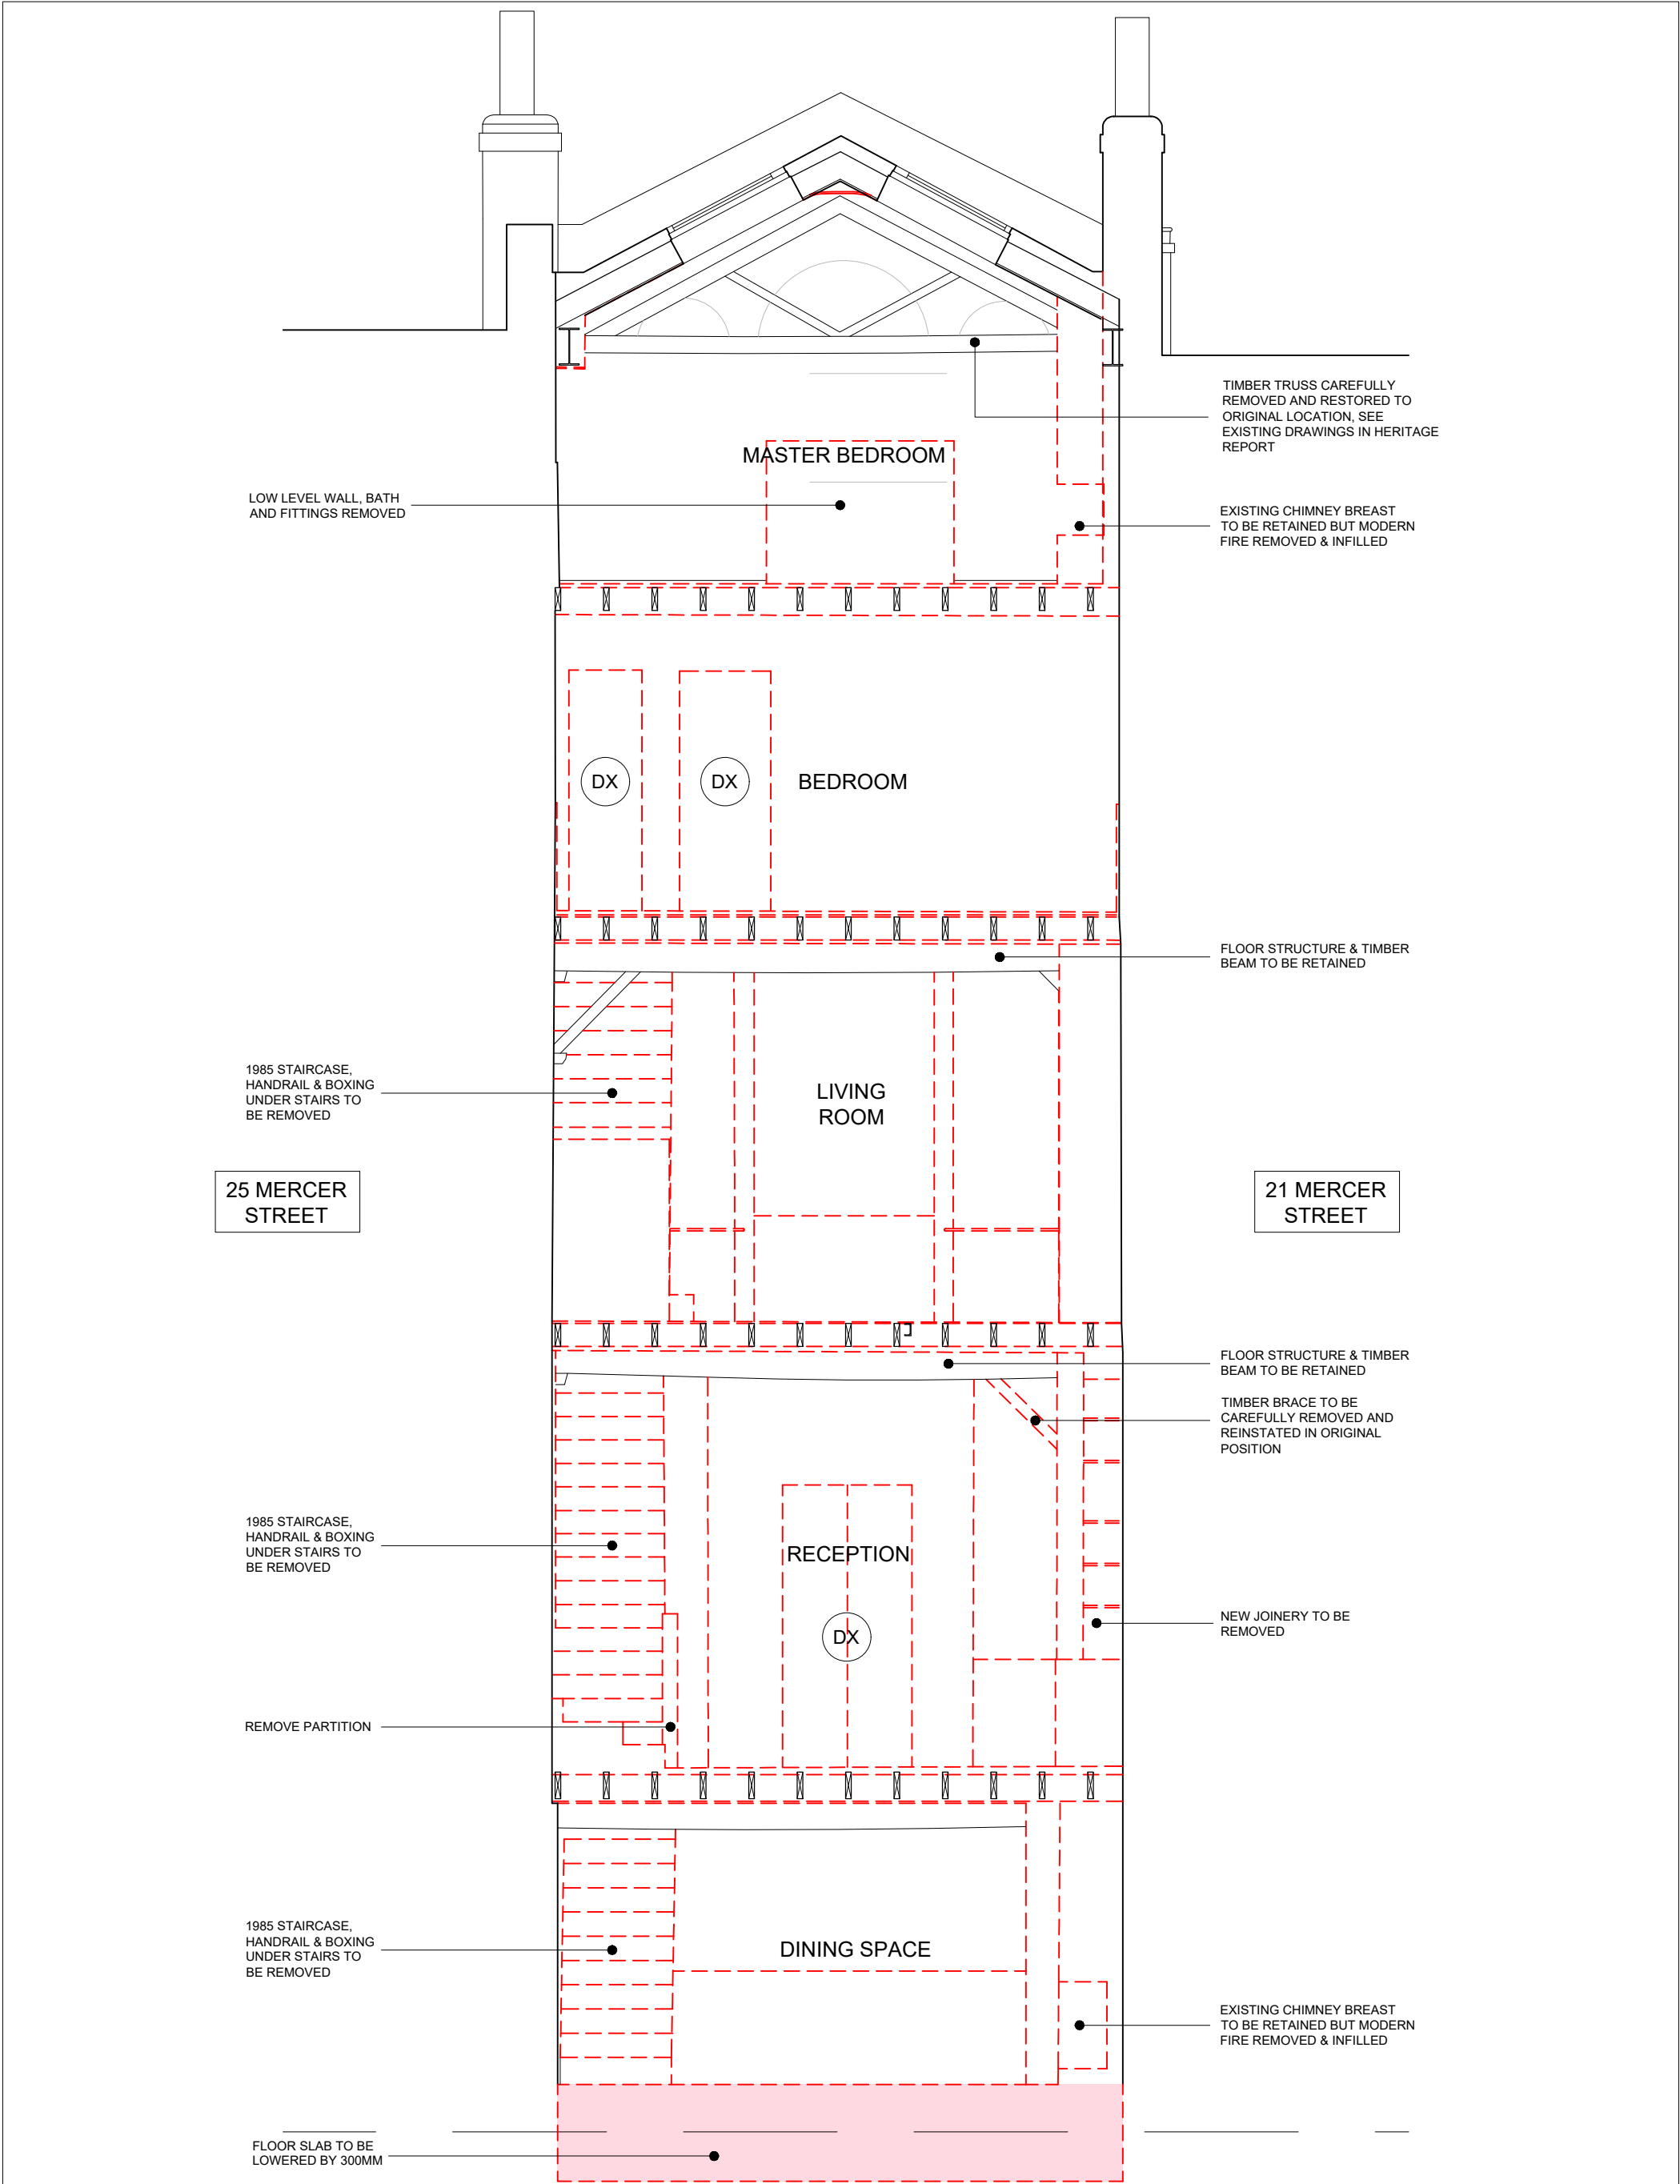

REV.	DATE	DESCRIPTION	NOTES	<div><div><div><div></div><div></div></div><div>ECHLIN</div></div><div><div>THIRD FLOOR 46 BEDFORD ROW LONDON W1G 0EF +44 (0) 20 7349 9610 ECHLIN.LONDON.COM</div></div></div> <div>PROJECT 23 MERCER STREET, LONDON, WC2H 9QR</div> <div>DRAWING TITLE EXISTING SECTION 3</div> <div>CLIENT -</div> <div>STATUS LISTED + PLANNING APPLICATION</div> <div><div>NOTES: 1. DO NOT SCALE FROM THIS DRAWING - USE FIGURED DIMENSIONS ONLY. 2. TO BE READ IN CONJUNCTION WITH ALL OTHER CONSULTANTS / SPECIALISTS DRAWINGS. REPORT ANY DISCREPANCIES BEFORE AFFECTED WORK COMMENCES. 3. ALL SETTING OUT DIMENSIONS TO BE CHECKED ON SITE BY CONTRACTOR BEFORE WORK COMMENCES. ANY DISCREPANCIES TO BE REPORTED TO THE ARCHITECT @ ECHLIN 2015</div><div><div>SCALE 1:50 @A3</div><div>JOB NUMBER 2129</div><div>DRAWN BY</div><div>CHECKED</div></div><div><div>DRAWING NO 2129_A_P10.212</div><div>DATE 12.04.2024</div><div>REV</div></div></div>
-	-	-		
			<div><div>0123</div><div>SCALE: 1:50 @ A3</div></div>	

