



New metal staircase  
to basement

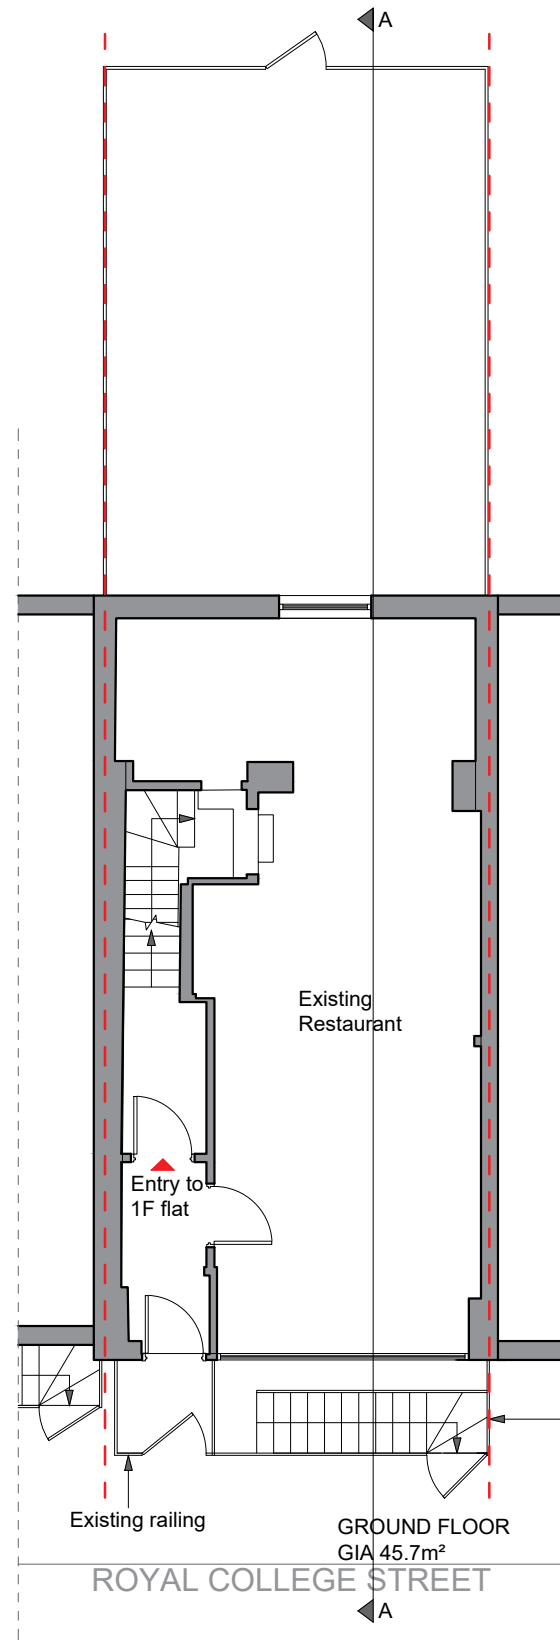

New metal staircase  
to basement

GENERAL NOTES:  
USE FIGURED DIMENSIONS ONLY.  
DO NOT SCALE OFF DRAWINGS.  
ALL DIMENSIONS ARE TO BE CHECKED ON SITE.  
INCONSISTENCIES ARE TO BE REPORTED TO  
OATEN ARCHITECTS IMMEDIATELY.

COPYRIGHT OF OATEN ARCHITECTS LTD.

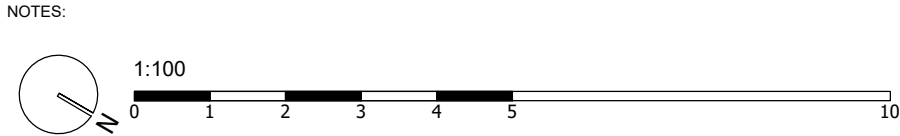

REV.: DATE: DESCRIPTION:  
A 14/04/25 Section line added

**OATEN ARCHITECTS**

Oaten Architects Ltd,  
33 West Street, Hastings, East Sussex, TN34 3AN

T 01424 256476  
E [office@oatenarchitects.com](mailto:office@oatenarchitects.com)  
W [www.oatenarchitects.com](http://www.oatenarchitects.com)

PROJECT:  
**243 Royal College Street, London,  
NW1 9LT**

STAGE: <b>Planning</b>	SCALE: <b>1:100 @ A3</b>	DRAWN BY - DATE: <b>RR Feb 2025</b>
CLIENT: <b>-</b>		CHECKED BY: <b>RO</b>

DRAWING TITLE:  
**Proposed Basement and  
Grund Floor Plan**

DRAWING NO: **25.1524 / 101** REV NO: **A**