

The use of this data by the recipient acts as an agreement of the following statements. Do not use this data if you do not agree with any of the following statements:



Ryder Architecture has co-ordinated relevant information received from third parties, but are not responsible for the content of the information received from others.

The controlled version of this drawing should be viewed in DWG or PDF format not DWG or other formats. All prints of this drawing must be made in full colour.

Where this drawing has been based upon Ordnance Survey data, it has been reproduced under the terms of Ryder Licence No. 100000144. Reproduction of this drawing in whole or in part is prohibited without the prior permission of Ordnance Survey. Report any discrepancies in writing to Ryder before proceeding.

Do not scale the drawing. Use figured dimensions in all cases. Check all dimensions on site. Report any discrepancies in writing to Ryder before proceeding.

Scale 1:100 (m)

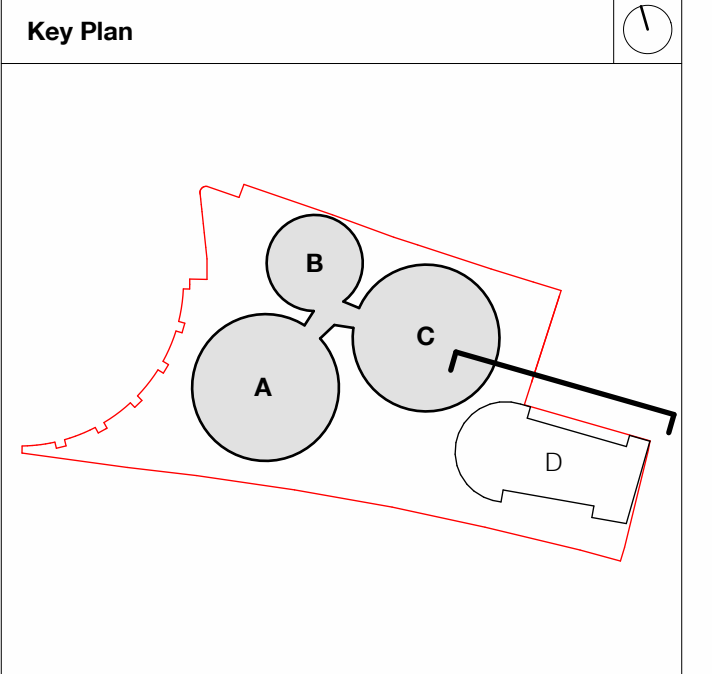 

Material Legend:

- 1.1 Brick
- 1.2 Brick - White
- 2.1 Profiled Terracotta - Type 1
- 2.2 Profiled Terracotta - Type 2
- 2.3 Terracotta Panel
- 3.1 Perforated Metal Header Panel
- 3.2 Metal Casement Window
- 3.3 Vertical Metal 'Fin' Extrusion
- 3.4 Horizontal Metal 'Band' Extrusion
- 3.5 Metal Balustrade
- 3.6 Metal Gate
- 3.7 Metal Mesh
- 3.8 Plant Enclosure

P3	Issued for NMA approval	ZTS	AWH	18/03/25
P2	Issued for NMA approval	JHU	AWH	02/02/25
P1	First Issue	NLA	JHU	02/12/24


Rev	Description	Drawn	Checked	Date
-----	-------------	-------	---------	------

Suitability
For Information

Project
Regal Chalk Farm Limited
Chalk Farm Road
100-100A Chalk Farm Road, London, NW1 8EH

Drawing Title
Affordable Housing North Elevation_Proposed

Drawing Number 356_P30.130			
Project Number 11464-00	Scale at A1 1 : 100	Status S2	Revision P3

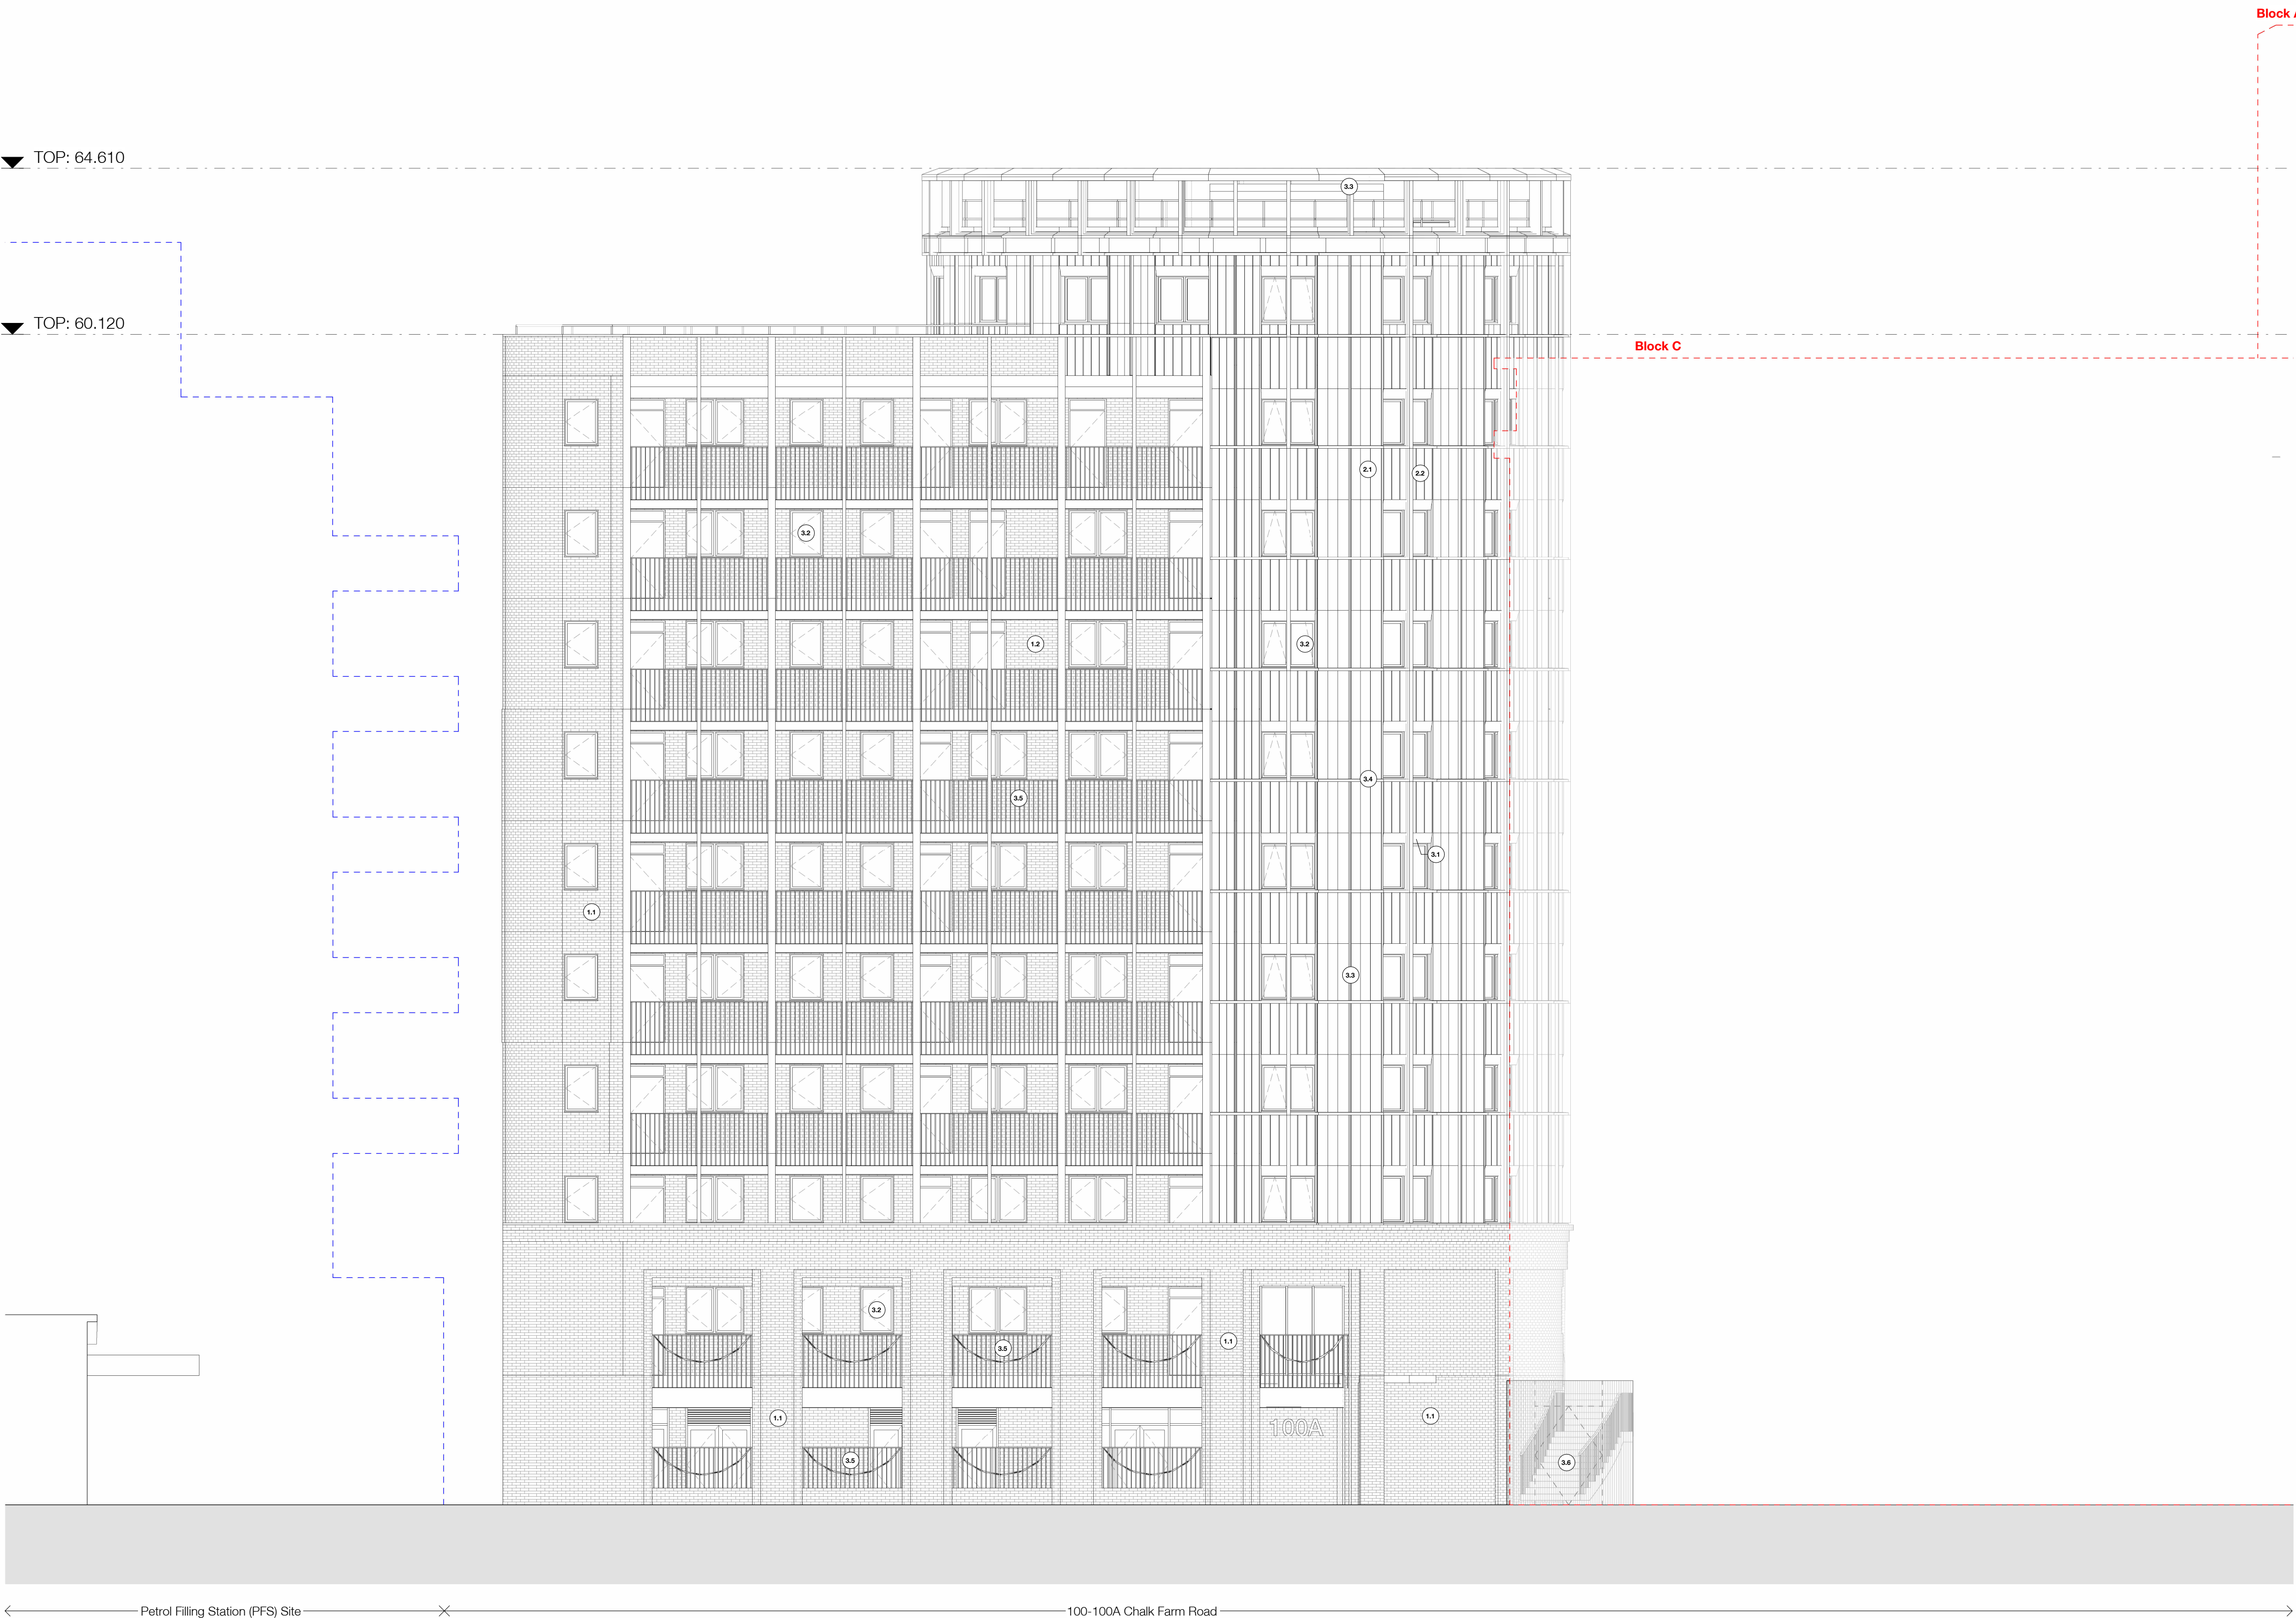

1 Affordable Housing North Elevation 5-5

1 : 100