

The use of this data by the recipient acts as an agreement of the following statements. Do not use this data if you do not agree with any of the following statements:



Ryder Architecture has co-ordinated relevant information received from third parties, but are not responsible for the content of the information received from others.

The controlled version of this drawing should be viewed in DWG or PDF format not DWG or other formats. All prints of this drawing must be made in full colour.

Where this drawing has been based upon Ordnance Survey data, it has been reproduced under the terms of Ryder Licence No. 100000144. Reproduction of this drawing in whole or in part is prohibited without the prior permission of Ordnance Survey.


Do not scale the drawing. Use figured dimensions in all cases. Check all dimensions on site. Report any discrepancies in writing to Ryder before proceeding.

Scale 1:100 (m)

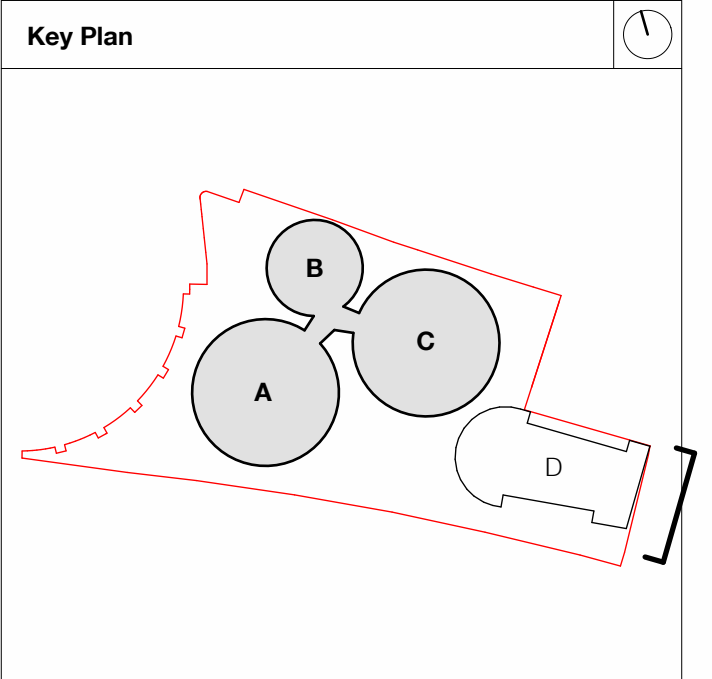 

Material Legend:

- 1.1 Brick
- 1.2 Brick - White
- 2.1 Profiled Terracotta - Type 1
- 2.2 Profiled Terracotta - Type 2
- 2.3 Terracotta Panel
- 3.1 Perforated Metal Header Panel
- 3.2 Metal Casement Window
- 3.3 Vertical Metal 'Fin' Extrusion
- 3.4 Horizontal Metal 'Band' Extrusion
- 3.5 Metal Balustrade
- 3.6 Metal Gate
- 3.7 Metal Mesh
- 3.8 Plant Enclosure

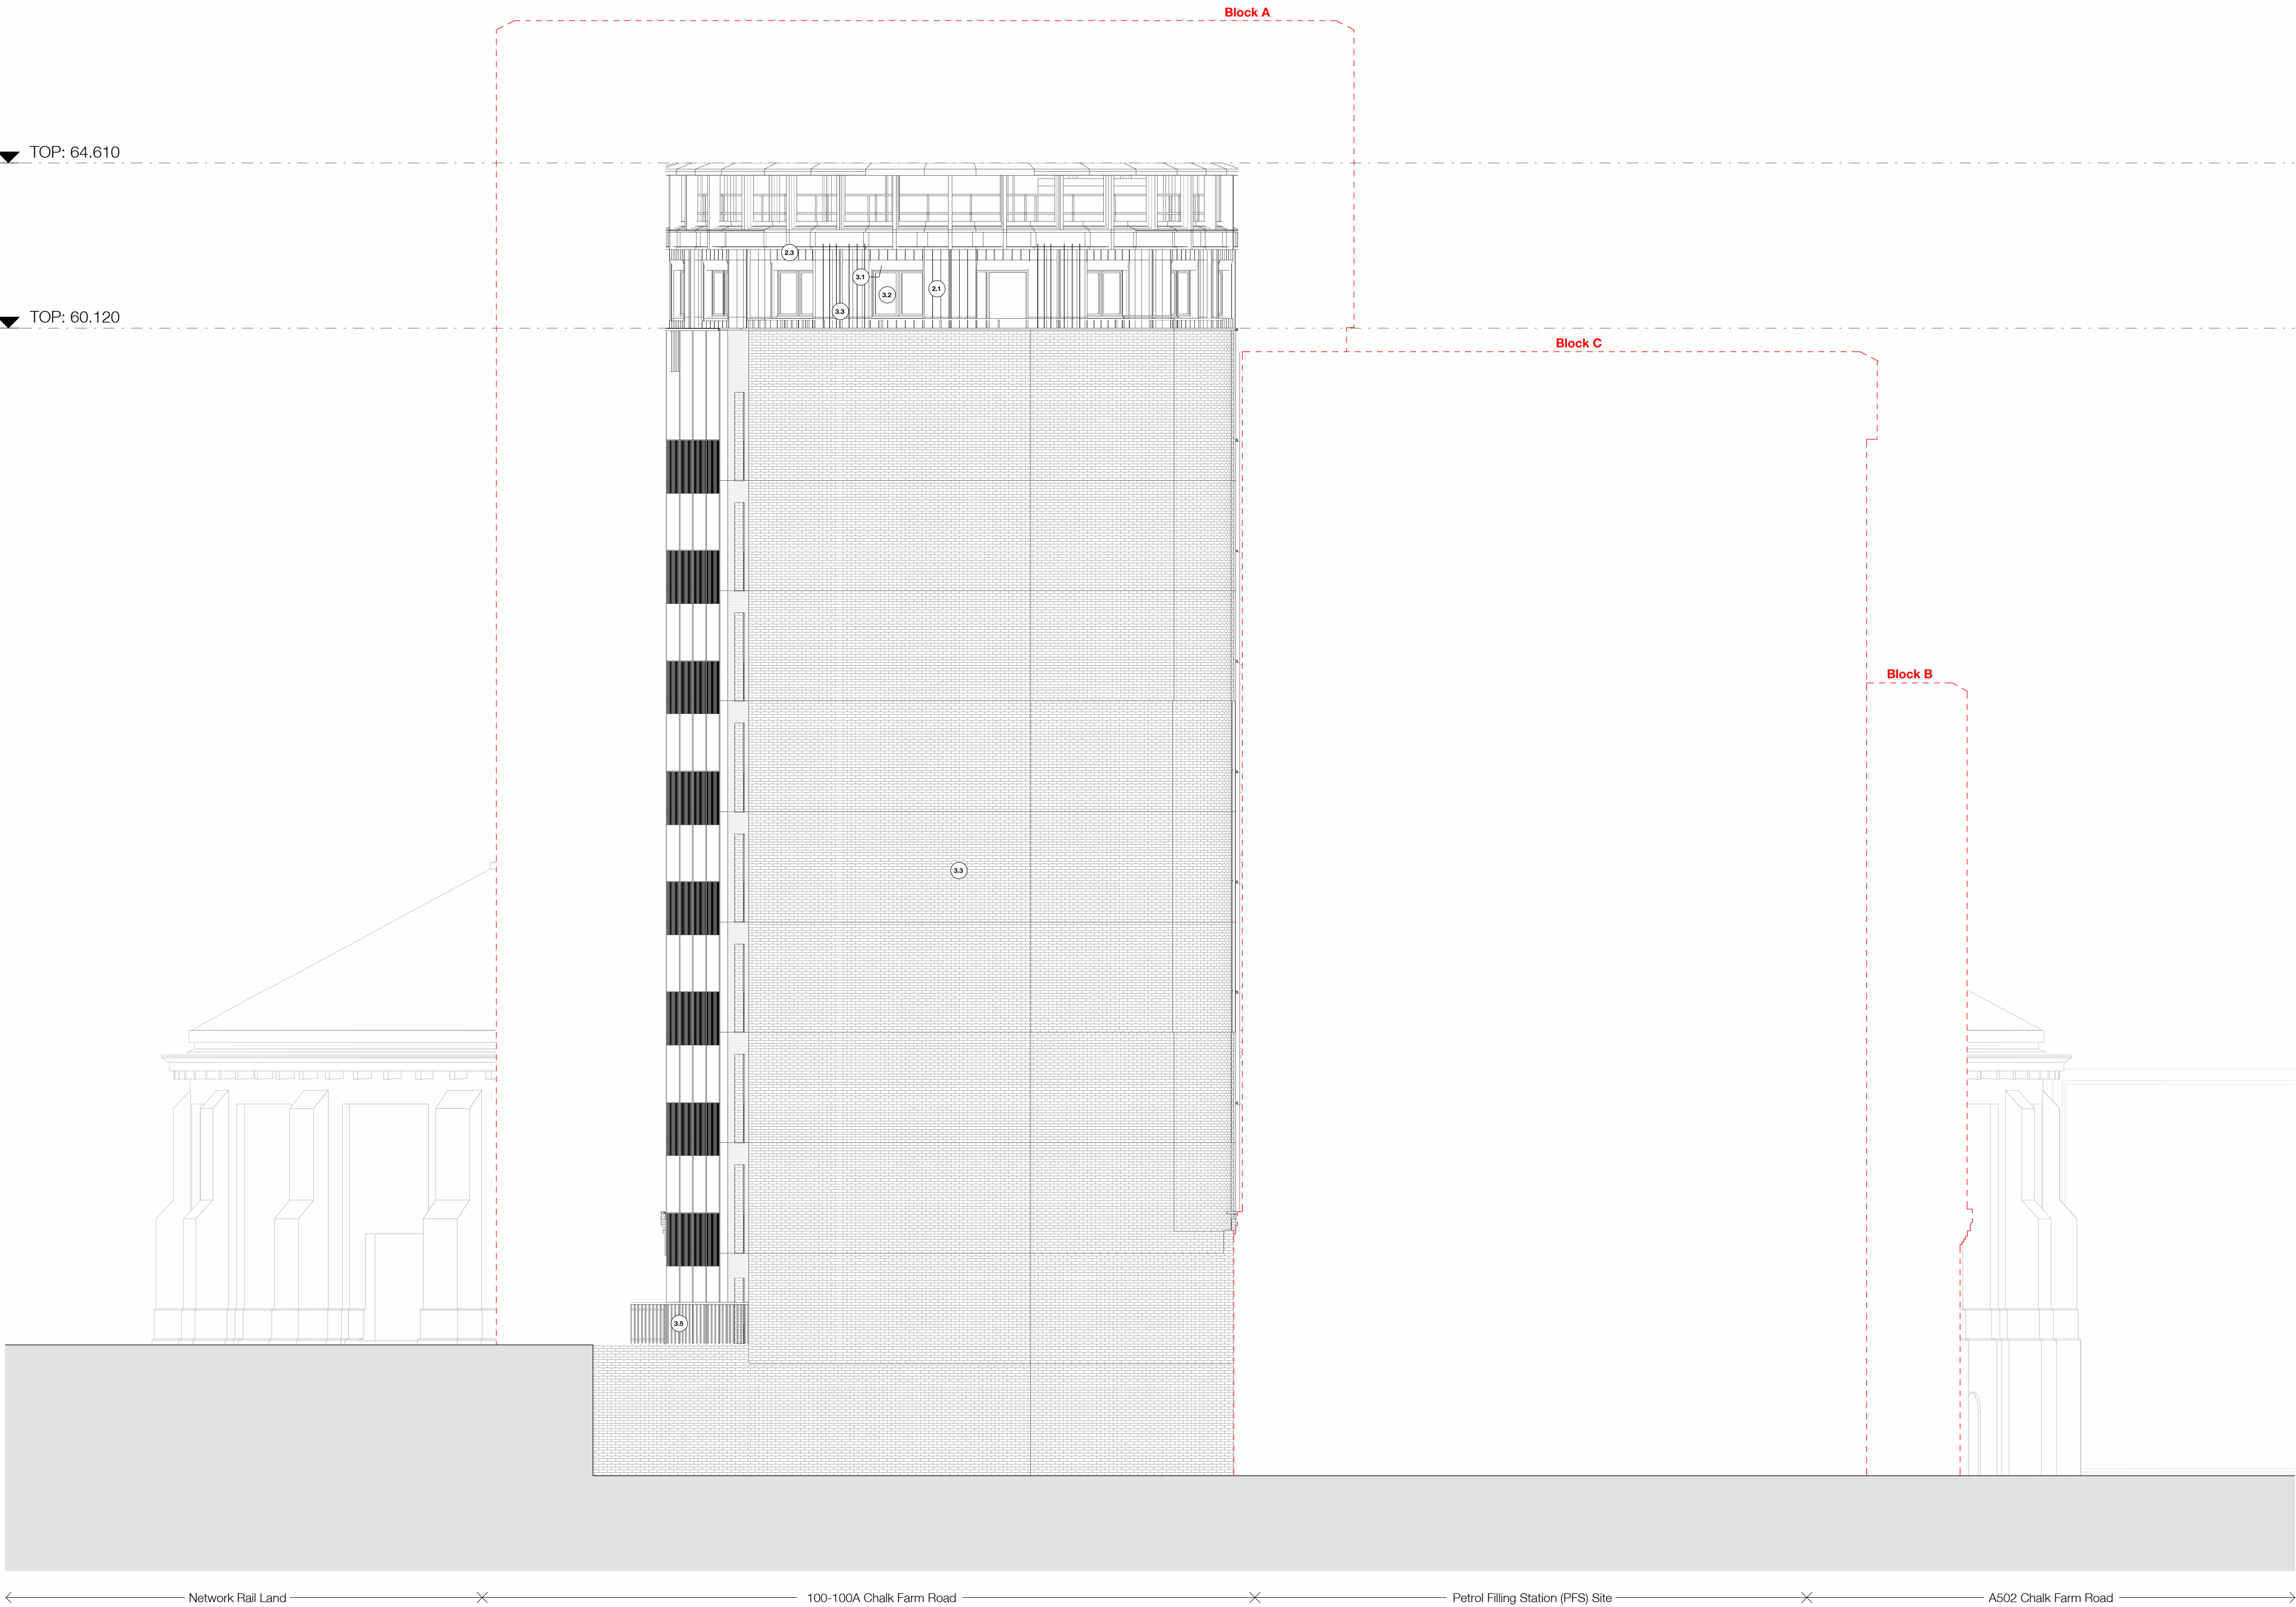

|    |                         |     |     |          |
|----|-------------------------|-----|-----|----------|
| P3 | Issued for NMA approval | ZIS | AWH | 18/03/25 |
| P2 | Issued for NMA approval | JHU | AWH | 02/02/25 |
| P1 | First Issue             | NLA | JHU | 02/12/24 |

| Rev | Description | Drawn | Checked | Date |
|-----|-------------|-------|---------|------|
|-----|-------------|-------|---------|------|

Suitability  
For Information

Project  
Regal Chalk Farm Limited  
Chalk Farm Road  
100-100A Chalk Farm Road, London, NW1 8EH

Drawing Title  
Affordable Housing East Elevation\_Proposed

| Drawing Number |             |        |          |
|----------------|-------------|--------|----------|
| 356_P30.132    |             |        |          |
| Project Number | Scale at A1 | Status | Revision |
| 11464-00       | 1 : 100     | S2     | P3       |

# 1 Affordable Housing East Elevation 7-7

1 : 100