


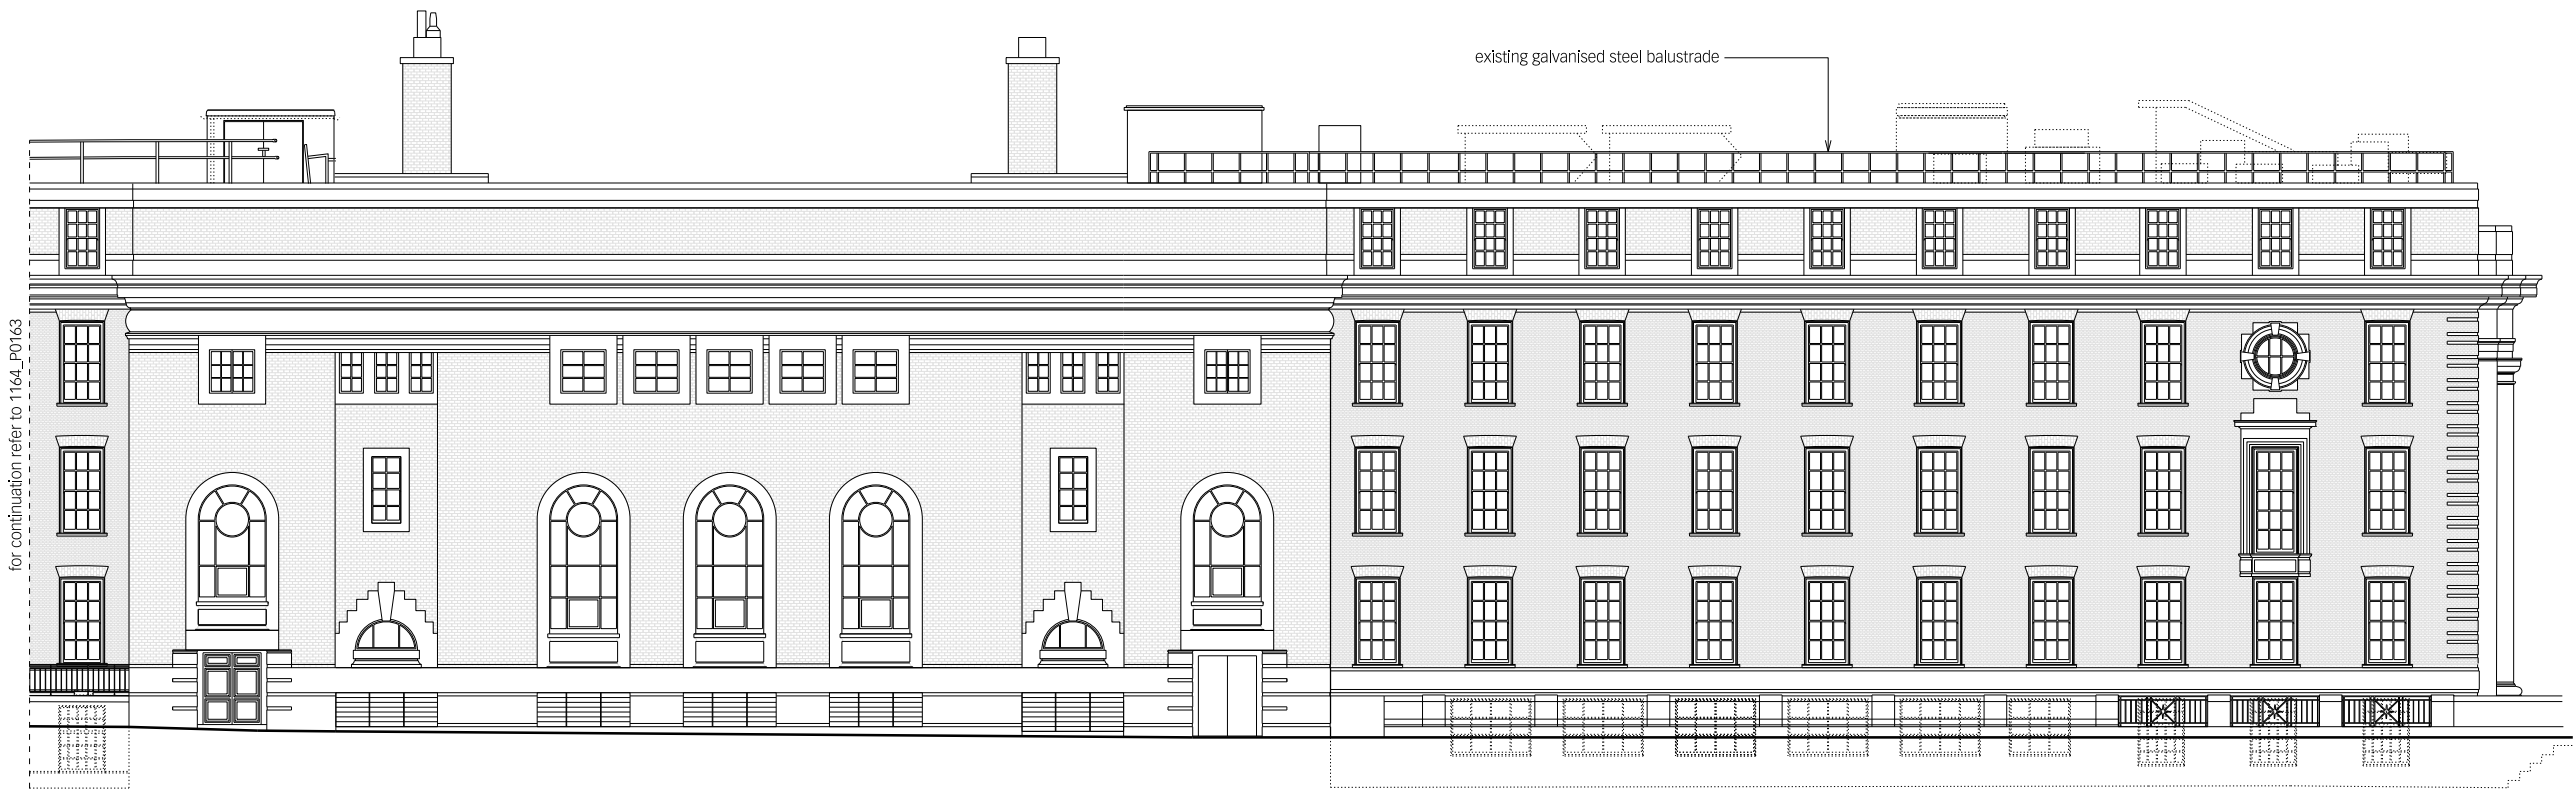

notes

This drawing is the property of Lifschutz Davidson Sandilands Ltd. No disclosure or copy of it may be made without the written permission of Lifschutz Davidson Sandilands Ltd.
LDS Standard Frame V1 - 11.10

key plan



project

client

architect

Lifschutz
Davidson
Sandilands

Island Studios
22 St. Peter's Square
London W6 9NW
United Kingdom
T +44 (0)20 8600 4800
mail@lds-uk.com

drawing title

Friends House
existing south elevation (Endsleigh Gardens)

Drayton House

Friends House

scale at A1	scale at A3	drawn	date
1:100	1:200	BT	04.25

job no.	drawing	rev.
1164	X0263	-