

FOUNDATION PLAN

SECTION A-A


- NOTES:
- SCREW PILES TO BE DESIGNED, SUPPLIED AND INSTALLED BY PILING SPECIALIST
  - ALL REINFORCED CONCRETE GRADE RC35

|     |      |             |                   |
|-----|------|-------------|-------------------|
| A   |      | 13/04/2025  | Issued for review |
| Rev | Date | Description |                   |



www.popov.london  
info@popov.london  
mobile: 07837778860

|   |        |                 |           |
|---|--------|-----------------|-----------|
| PROJECT NAME                              |        | 10 FITZROY PARK |           |
| CLIENT                                    | -      | DRAWN           | ZP        |
| DRAWING NAME                              |        |                 |           |
| PROPOSED FOUNDATIONS<br>PLAN AND SECTIONS |        |                 |           |
| DWG No                                    | 131-01 | SCALE           | 1:50 @ A3 |
| REV                                       | A      |                 |           |

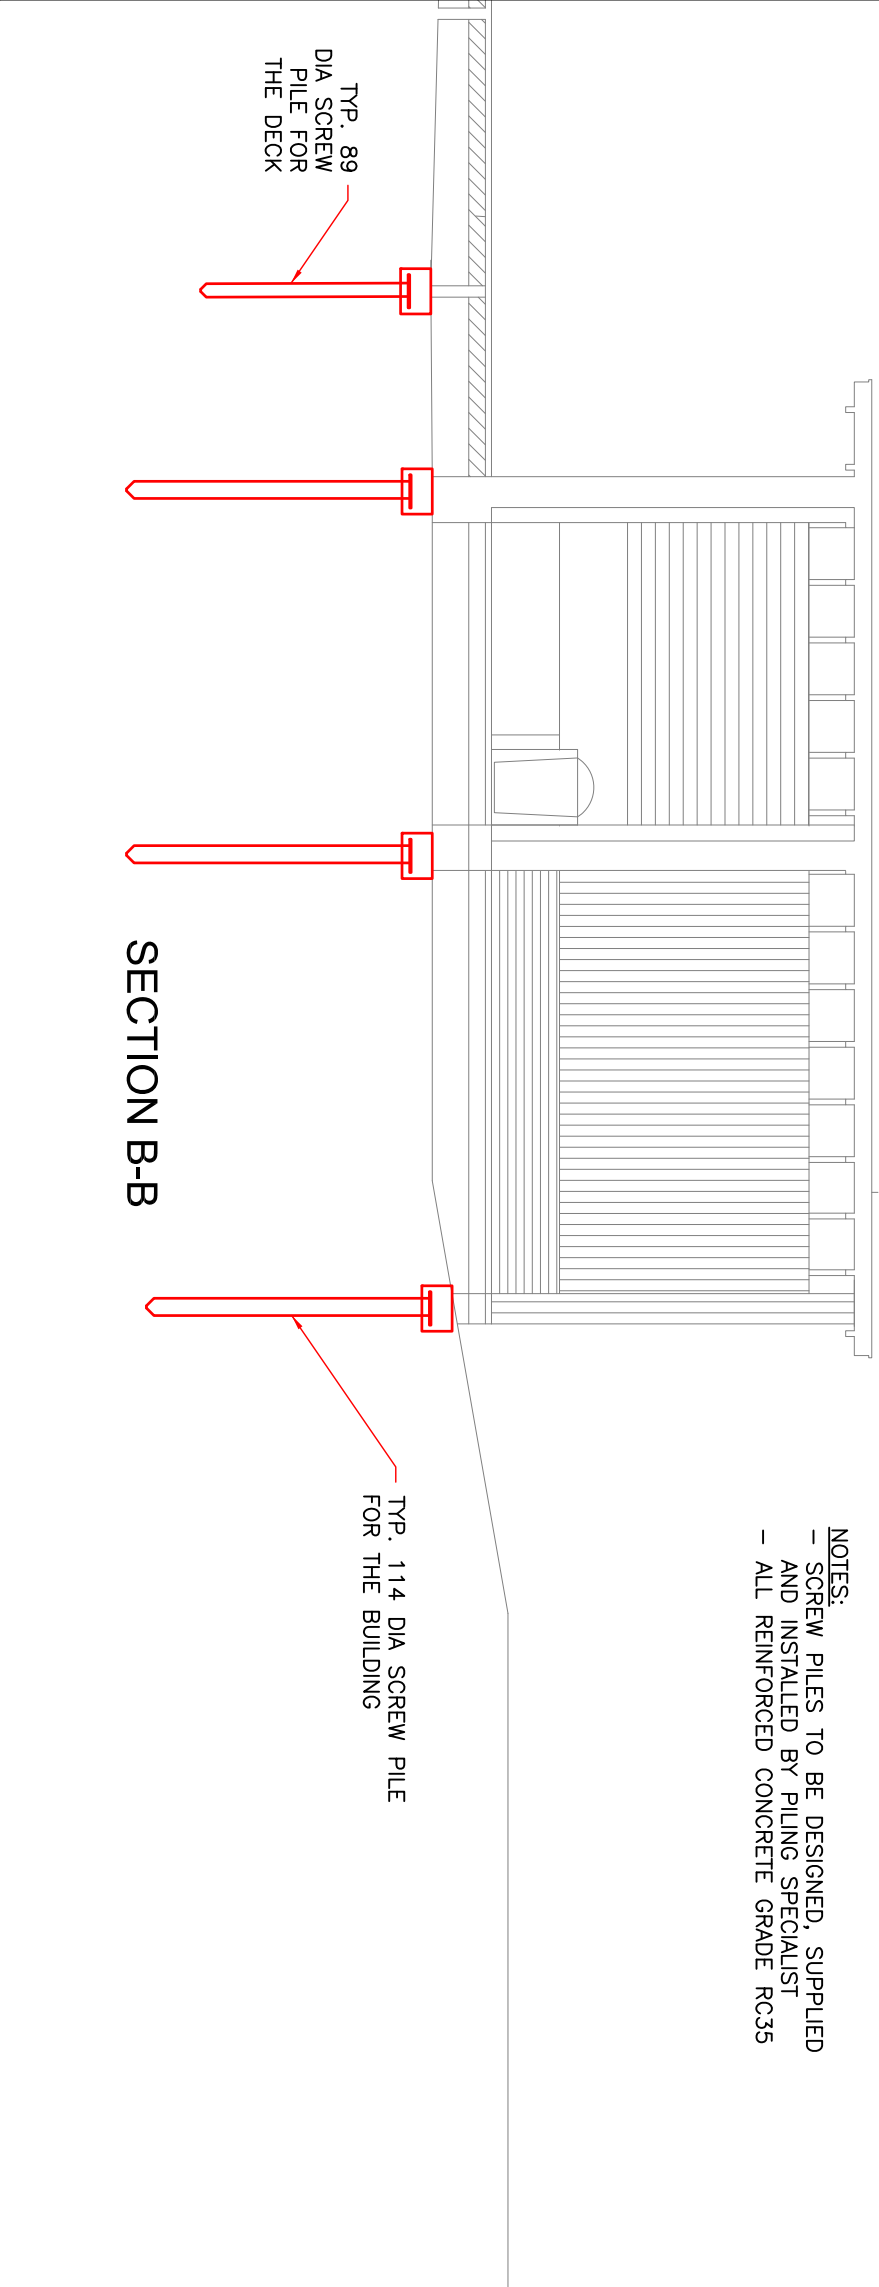

SECTION B-B