



Existing 2F Plan

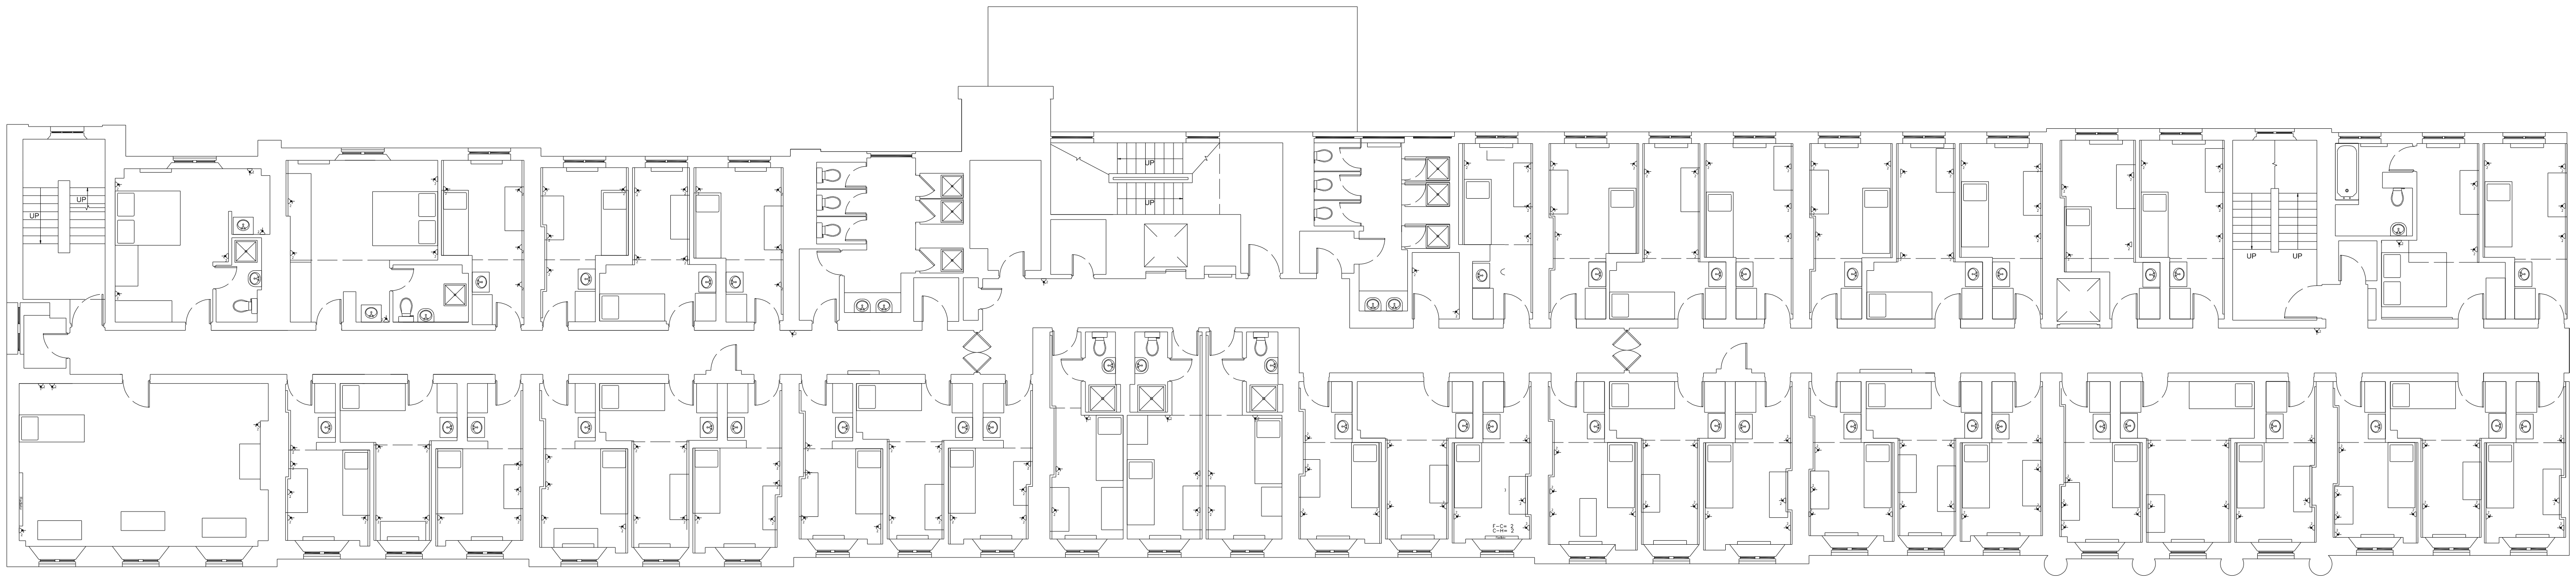

Existing 1F Plan

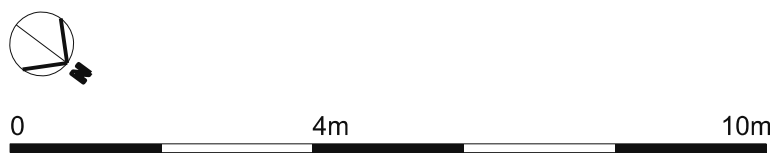

For Planning

BHA

BURD HAWARD ARCHITECTS LTD

24 Wolsey Mews  
London NW5 2DX  
T +44 20 7267 9815  
E studio@burdhaward.com

Revision	Date	By	Checked
A	04.02.25	ET	CB
Feasibility study			
B	25.03.25	ET	CB
Issued to client			
P1	02.04.25	ET	CB
Issued - listed building application			

Existing First & Second  
Floor Plans

University of London - Connaught Hall

Scale: 1:100 at A1  
1:200 at A3

Date: 02.04.25  
Drawn: ET

2544\_E22\_P1