


Existing 4F Plan

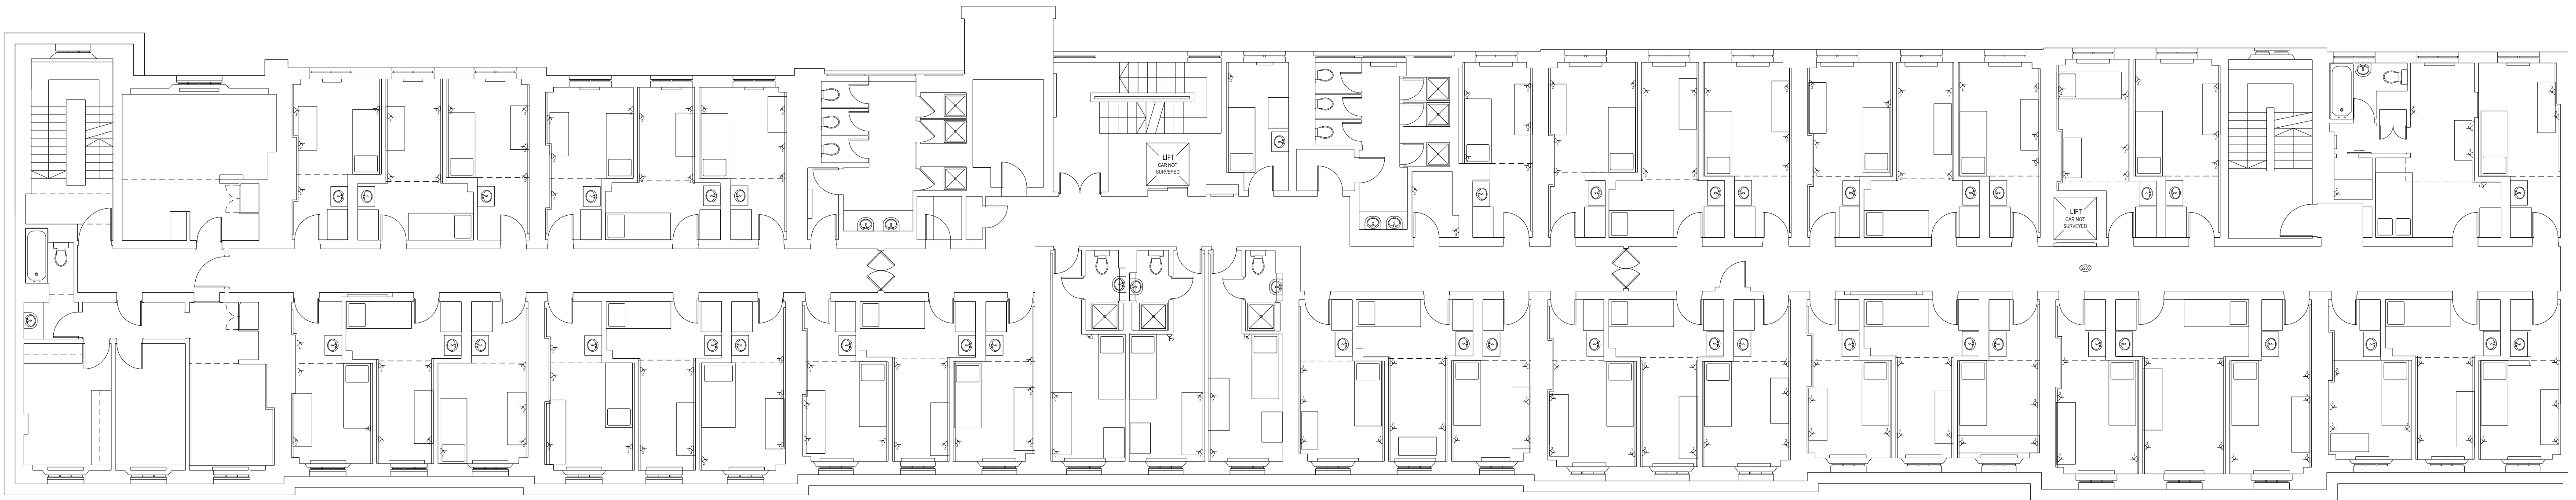

Existing 3F Plan



0 4m 10m

For Planning



BURD HAWARD ARCHITECTS LTD
24 Wolsey Mews
London NW5 2DX
T +44 20 7267 9815
E studio@burdhaward.com

Revision	Date	By	Checked
A	04.02.25	ET	CB
Feasibility study			
B	25.03.25	ET	CB
Issued to client			
P1	02.04.25	ET	CB
Issued - listed building application			

Existing Third & Fourth
Floor Plans

2544_E23_P1

University of London - Connaught Hall

Scale: 1:100 at A1
1:200 at A3

Date: 02.04.25
Drawn: ET