
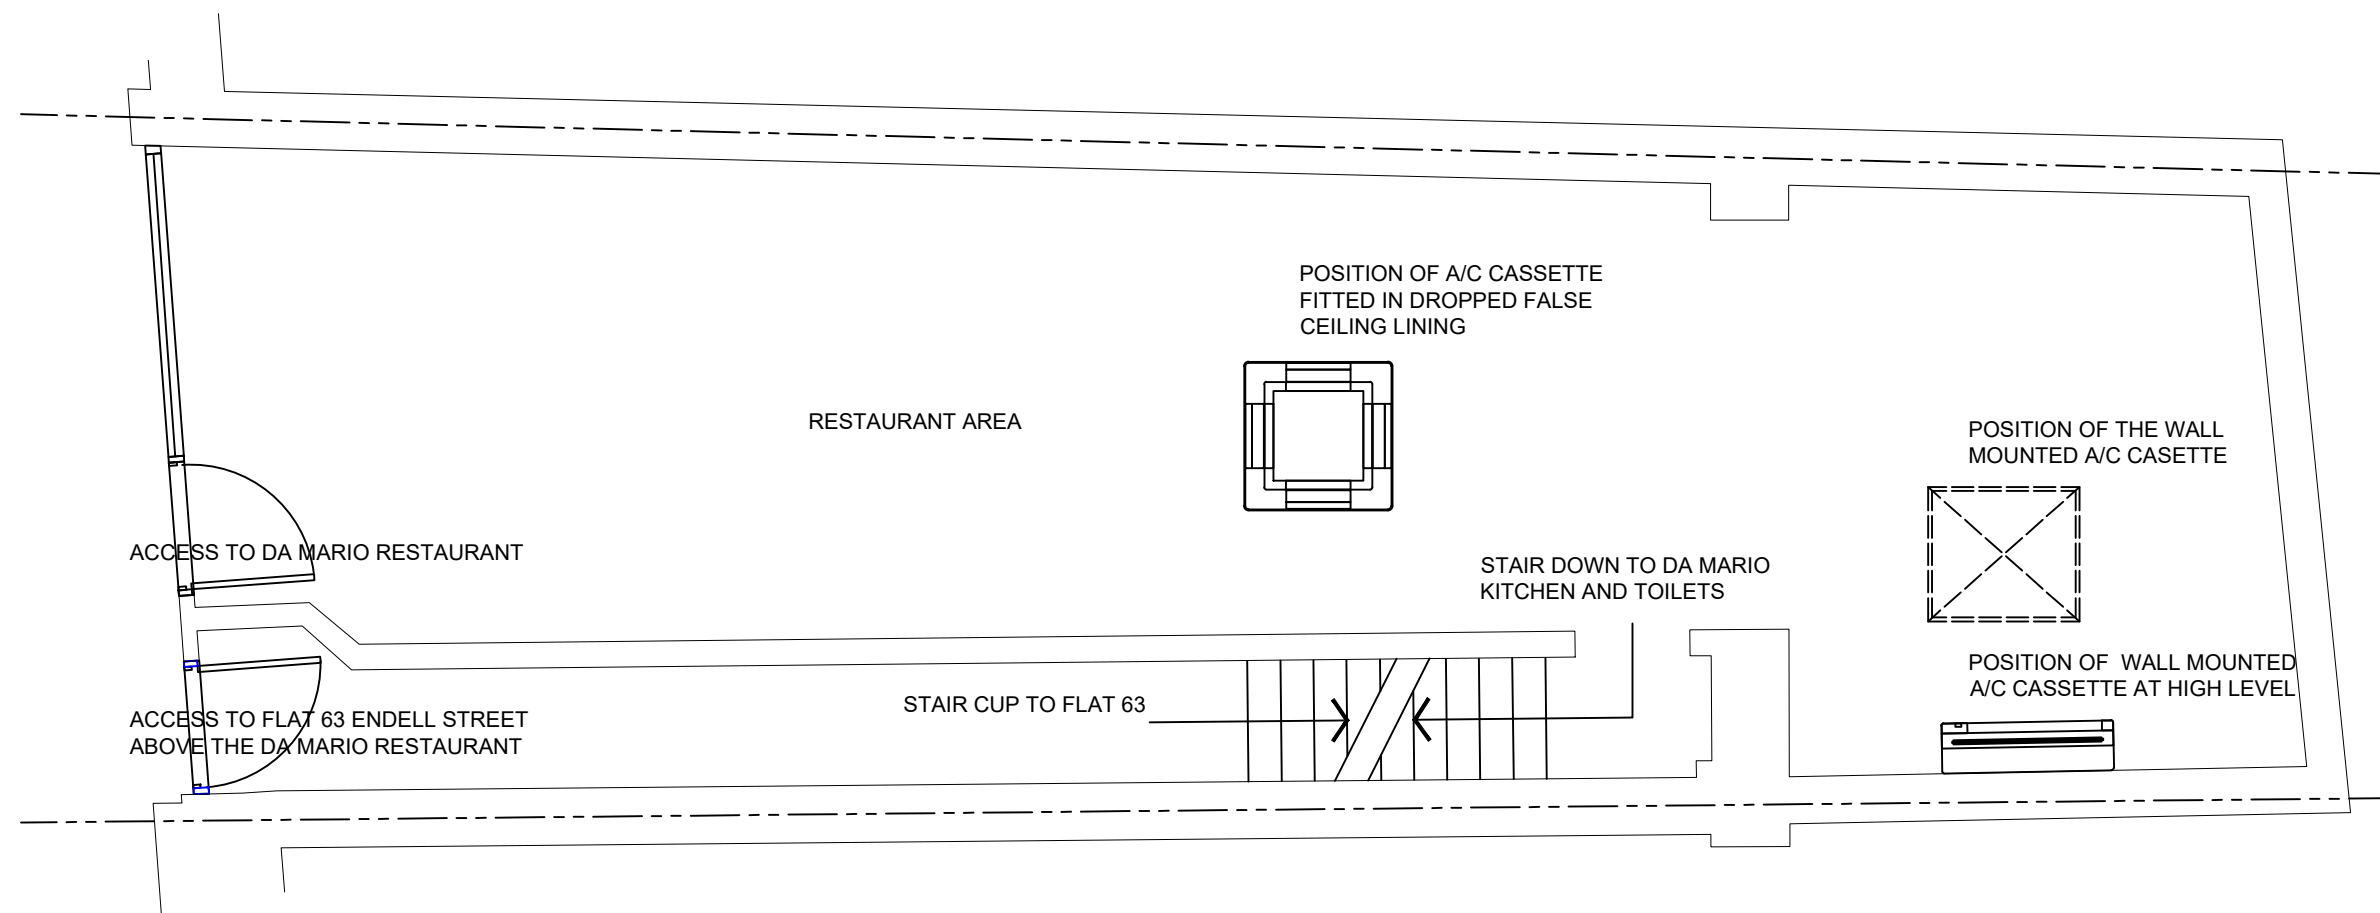


FIRST FLOOR PLAN

 

GROUND FLOOR PLAN

No.	DATE	REVISION

PROJECT:	DA MARIO RESTAURANT 63 ENDELL STREET LONDON WC2H 9AJ
CLIENT:	ANDREA CACCHIOLI
TITLE:	EXISTING GROUND FLOOR PLAN AND FIRST FLOOR PLAN

SCALE :	1:50 @ A3
DATE :	05 / 03 / 2025
DRAWING No :	8104 / 25 - 01
CAD Ref :	existingproposedfloorplanofthebuildingdwg
DRAWN :	FSG



Lewis Berkeley
92 BANNER STREET
LONDON EC1Y 8JU
Tel: 020 7491 3198 Fax: 020 7491 4488
email: admin@lewisberkeley.co.uk