


NOTES:

This drawing to be read in conjunction with other relevant drawings and the specification. This drawing is prepared solely for design and planning submission purposes. It is not intended or suitable for either Building Regulations or Construction purposes and should not be used for such.


Any discrepancies to be brought to the attention of the architect.

Copyright in this drawing remains the property of Studio Jayga Architects and may not be copied or used without permission.

1A Hawley Road, London, NW1 8RP

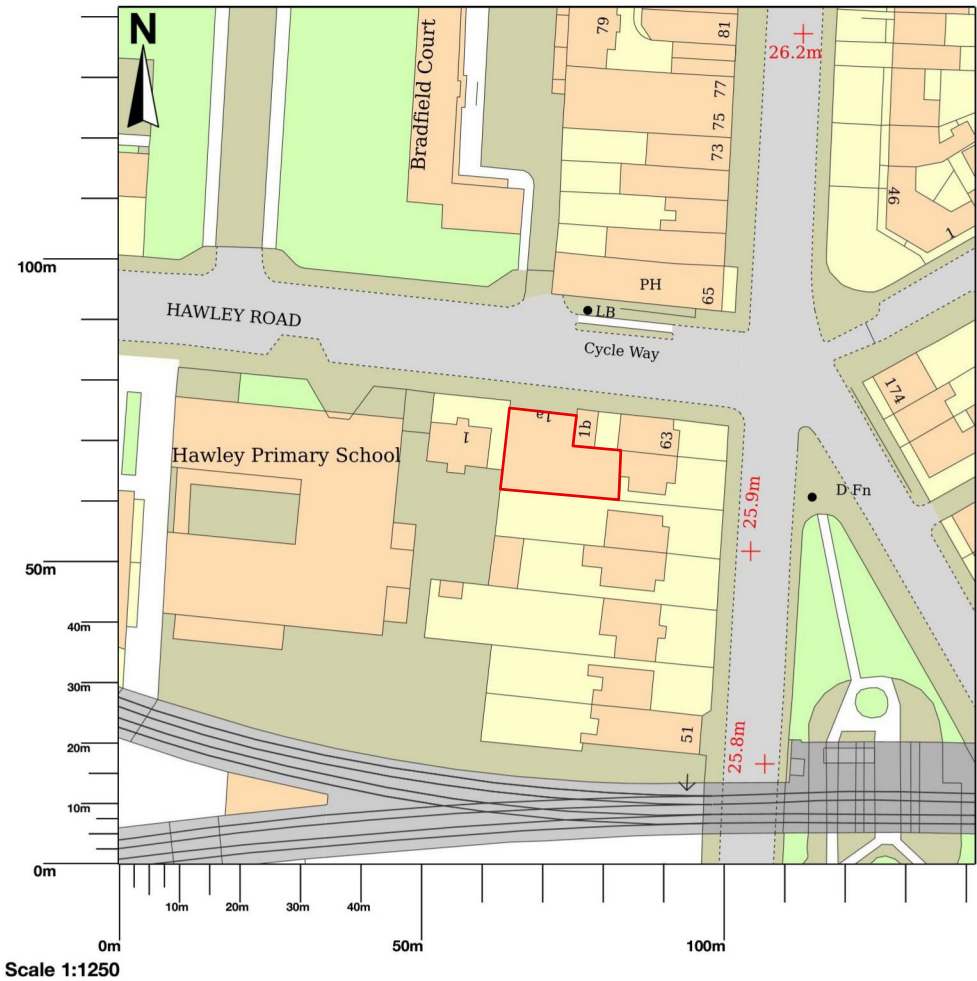

1 Existing Site Location Plan  
1:1250 @ A3

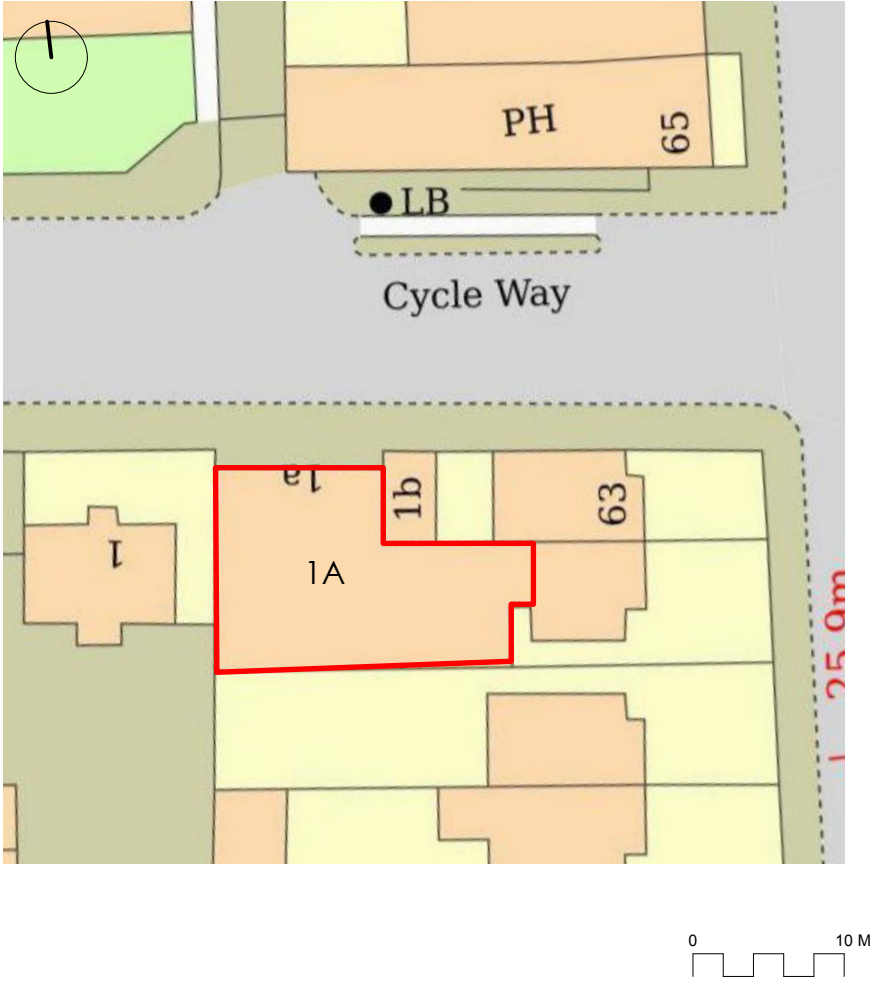

2 Proposed Site Plan  
1:500 @ A3

Studio Jayga Architects

1 Dock Road  
Royal Docks  
London E16 1AH

T: 0208 05 06 071  
E: [contact@studiojayga.com](mailto:contact@studiojayga.com)  
w: [www.studiojayga.com](http://www.studiojayga.com)

Project:  
1A Hawley Road, Kentish Town

Stage:  
Planning

Client:  
Mr Shah

Drawing:  
Site Plan & Block Plan

Scale 1:1250/500 @ A3	Drawn By DM	Checked by AM
Drawing No. <b>170-001</b>	Revision -	Date Feb 2025