




Existing Ground Floor  
GIA: 3.9sqm

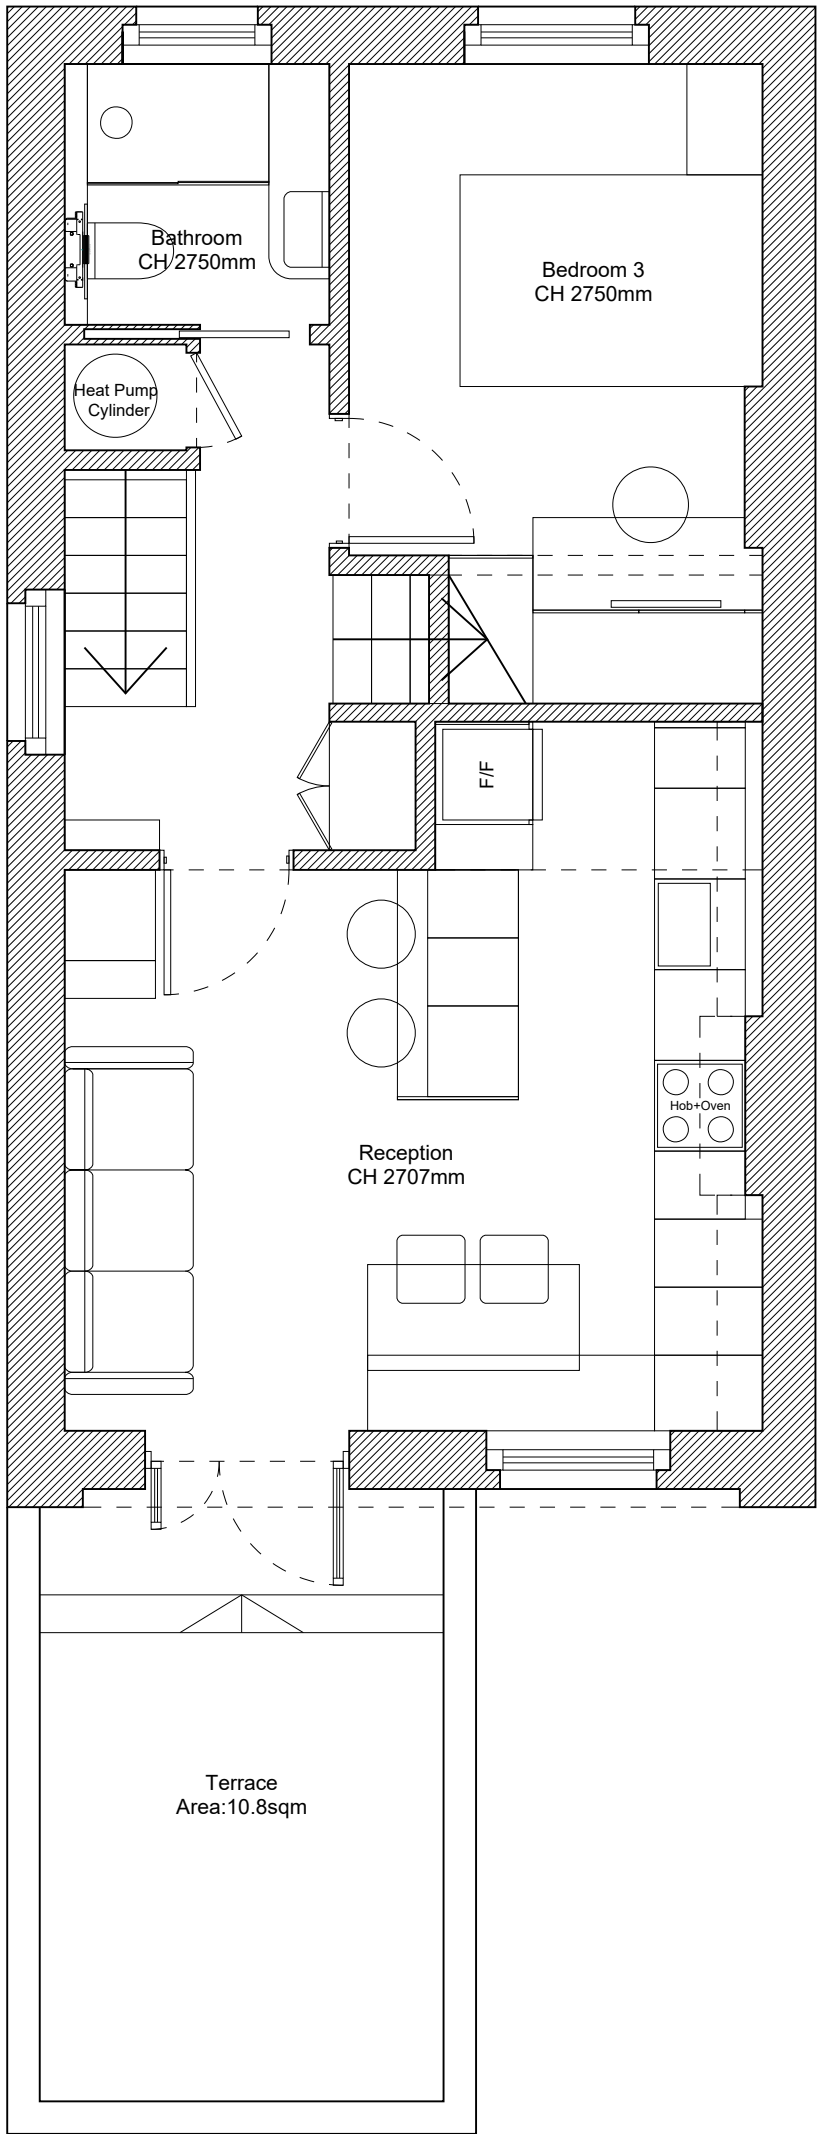

Proposed 1st Floor Plan  
GIA: 42sqm

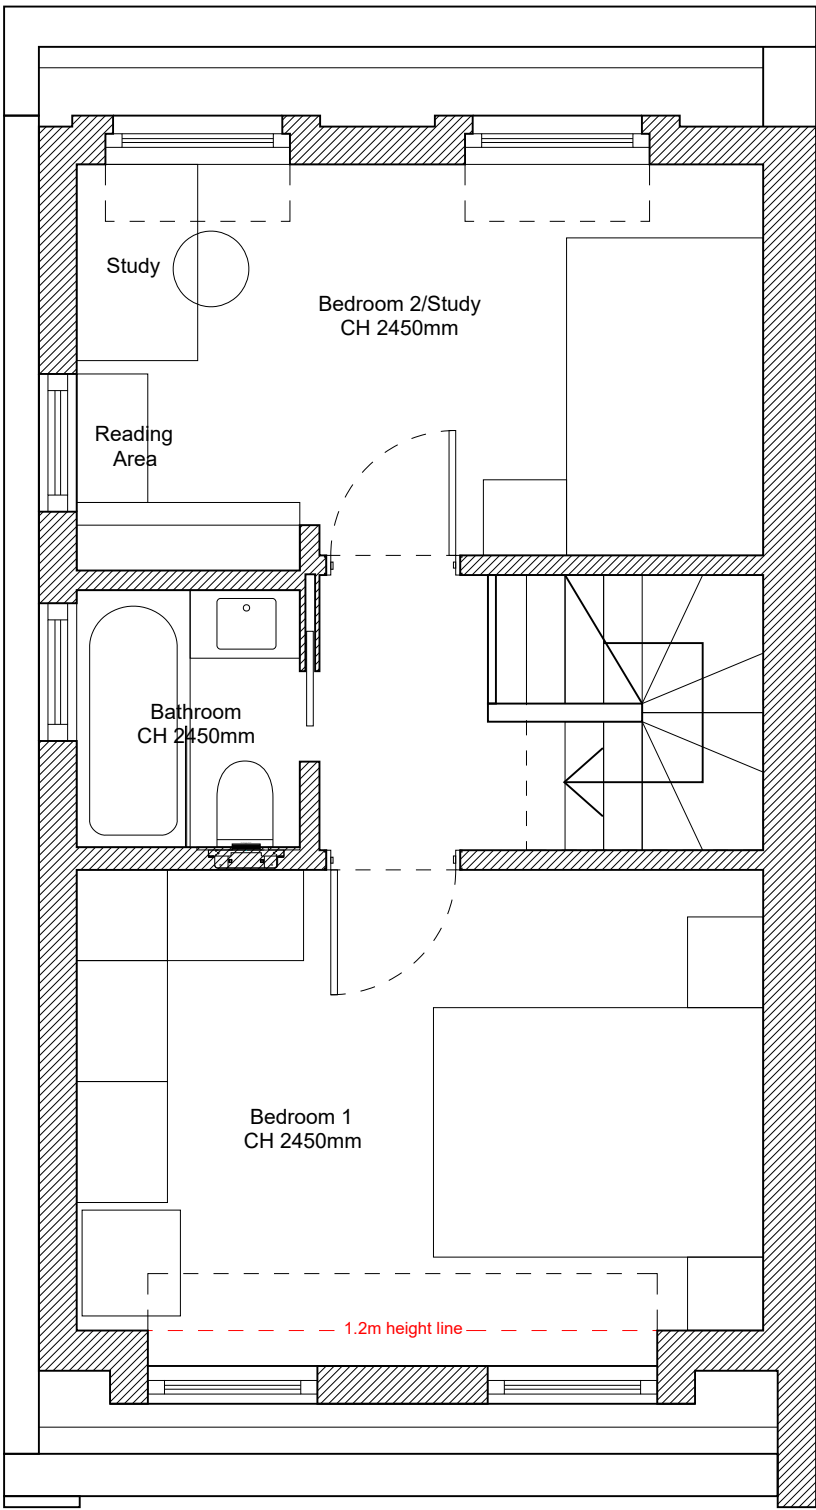

Proposed 2nd Floor Plan  
GIA:36.5sqm

 

LZ DESIGN

Email: qinzhao2011@gmail.com Tel: 07900197877

NOTE:  
1. This drawing has been prepared solely for costing. It is not a construction drawing and must not be used as such.  
2. Do not scale this drawing, use only figured dimensions;  
3. All dimensions are in millimetres, unless noted otherwise.  
4. Any areas indicated on this sheet are approximate and indicative only.  
5. LZ Design shall be notified in writing of any discrepancies.  
6. This information may include mapping data licensed from Ordnance Survey and is strictly for use in preparation of information for this project. The Ordnance Survey copyright acknowledgement must be displayed on any document containing this data. At the end of its use, any Ordnance Survey data must be deleted and all paper copies destroyed.

COPYRIGHT:  
This drawing is the property of Lexie Zhao. No disclosure or copy of it may be made without written permission

DATE			CHECK
00	22/02/2025	Planning Issue	
01	02/04/2025	Planning Update	
02	16/04/2025	Planning Update	

PROJECT NUMBER: 0012	
SITE ADDRESS:	CLIENT:
57A Torriano Avenue London, NW 5 2SJ	Mr Missin
DRAWING TITLE:	DRAWING NUMBER:
Proposed Floor Plans	0012/PL/12
DRAWN BY:	DRAWING DATE:
LZ	16/04/2025
SCALE:	REVISION:
1:50@A3/ 1:25@A1	02