



cracking brickwork and
dropped arches

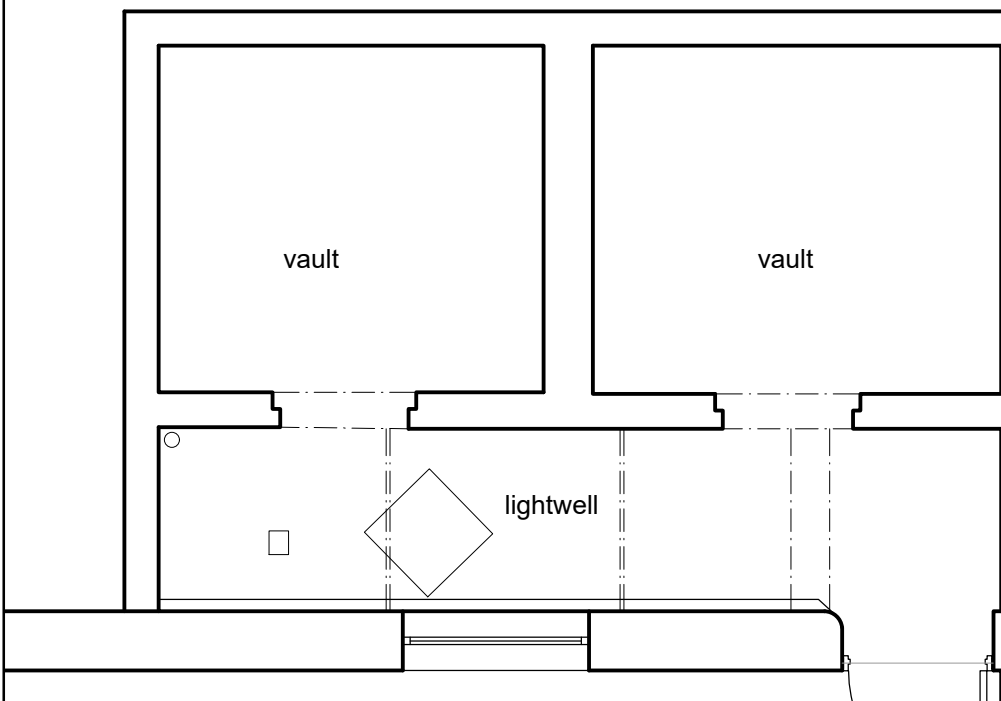


1 Existing Vaults

Scale: 1:50

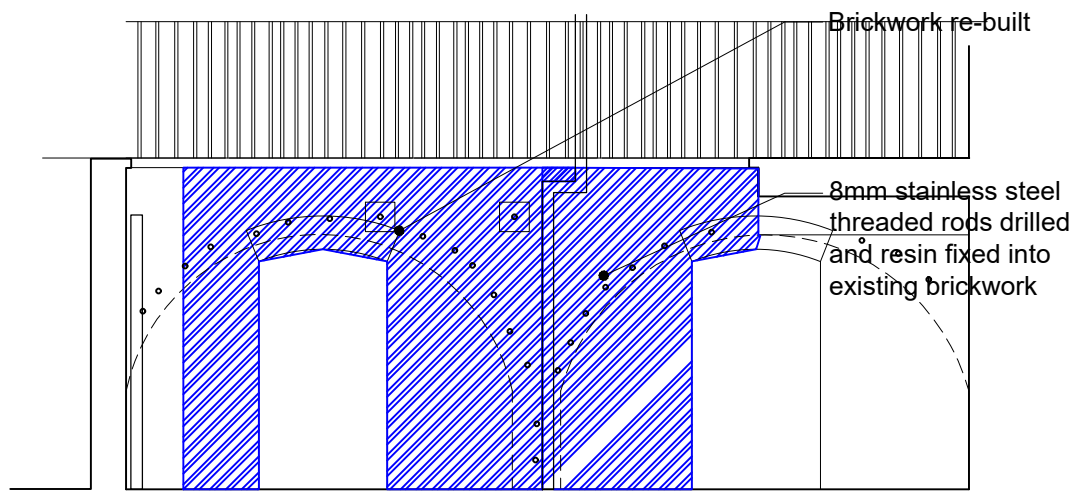

Brickwork re-built

8mm stainless steel
threaded rods drilled
and resin fixed into
existing brickwork

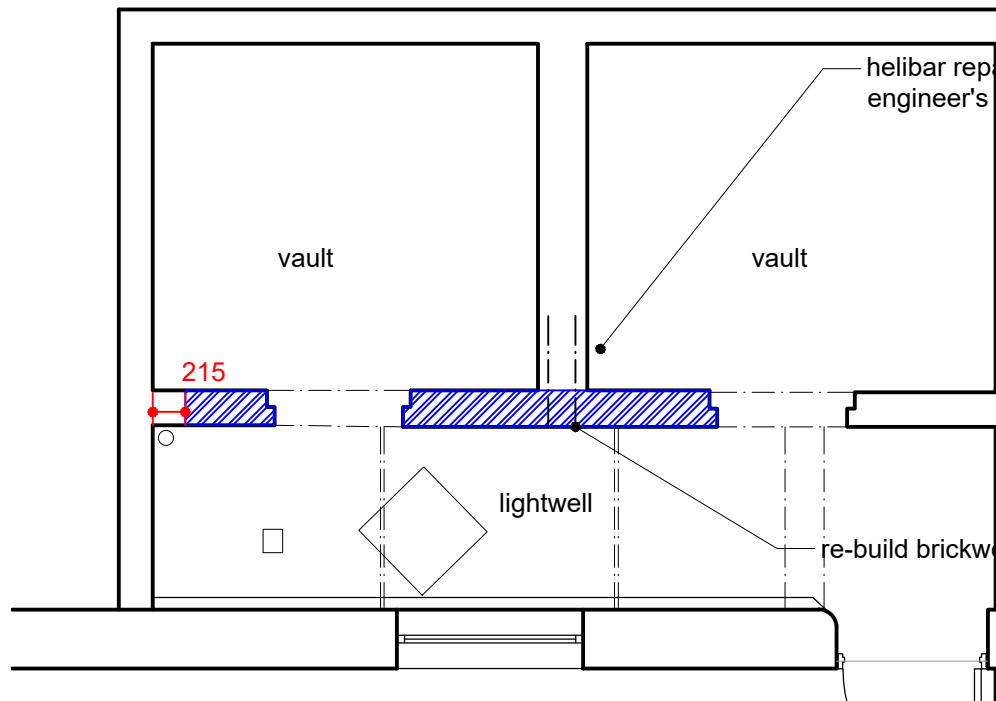

helibar repairs- refer to
engineer's details

re-build brickwork

1 Proposed Vaults



Scale: 1:50

All dimensions to be checked on site prior to construction or manufacture.
Do not scale from this drawing.
Refer also to written specification of works where applicable.
Any discrepancies to be verified with Architects prior to commencement of works.

This drawing is the property of DRY Architects Limited. They reserve copyright, and the drawing issued on the condition that it is not retained by any unauthorised person.
It may not be reproduced or disclosed, either wholly or in part without written consent from DRY Architects Limited.

| REVISION: | DESCRIPTION: | DATE: |
|-----------|--------------|------------|
| P1 | PLANNING | MARCH 2025 |

DRAWING TO BE READ IN CONJUNCTION
WITH ENGINEER'S DETAILS

 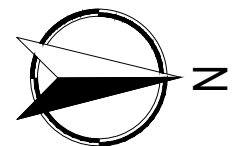

Scale 1:50

PLANNING

DRY ARCHITECTS

PROJECT: 8 HOLLY TERRACE, HIGHGATE
LONDON, N6 6LX

CLIENT: MR RICHARD ORMOND

DRAWING: EXISTING AND PROPOSED ROOF PLANS

DATE: JUNE 2024
DWG. NO: 5349-106

SCALE: 1:50 @ A3
REVISION: P1

CHARTERED ARCHITECTS
ADDRESS: 48 Charlotte Street, London, W1T2NS
TEL: 0207 221 6161 FAX: 0207 243 6134
EMAIL: info@dryarchitects.co.uk WEB: www.dryarchitects.co.uk