

Copyright Hawkins\Brown Architects  
No implied licence exists. This drawing should not be used to calculate areas for the purposes of valuation. Do not scale this drawing. All dimensions to be checked on site by the contractor and such dimensions to be their responsibility. All work must comply with relevant British Standards and Building Regulations requirements. Drawing errors and omissions to be reported to the architect.

Revisions


**Pamphilon Architects**  
studio@pamphilonarchitects.uk

Project  
**Cecil Sharp House**  
NW1 7AY

Drawing  
**Existing**  
**Site Plan**

Scale at A0 (A2)	Date	
1:100	January 2021	
Job Number	Drawing No.	Rev
AP30	DWG_100	A
Drawn by	Checked by	
	AP	

Status  
**Planning**

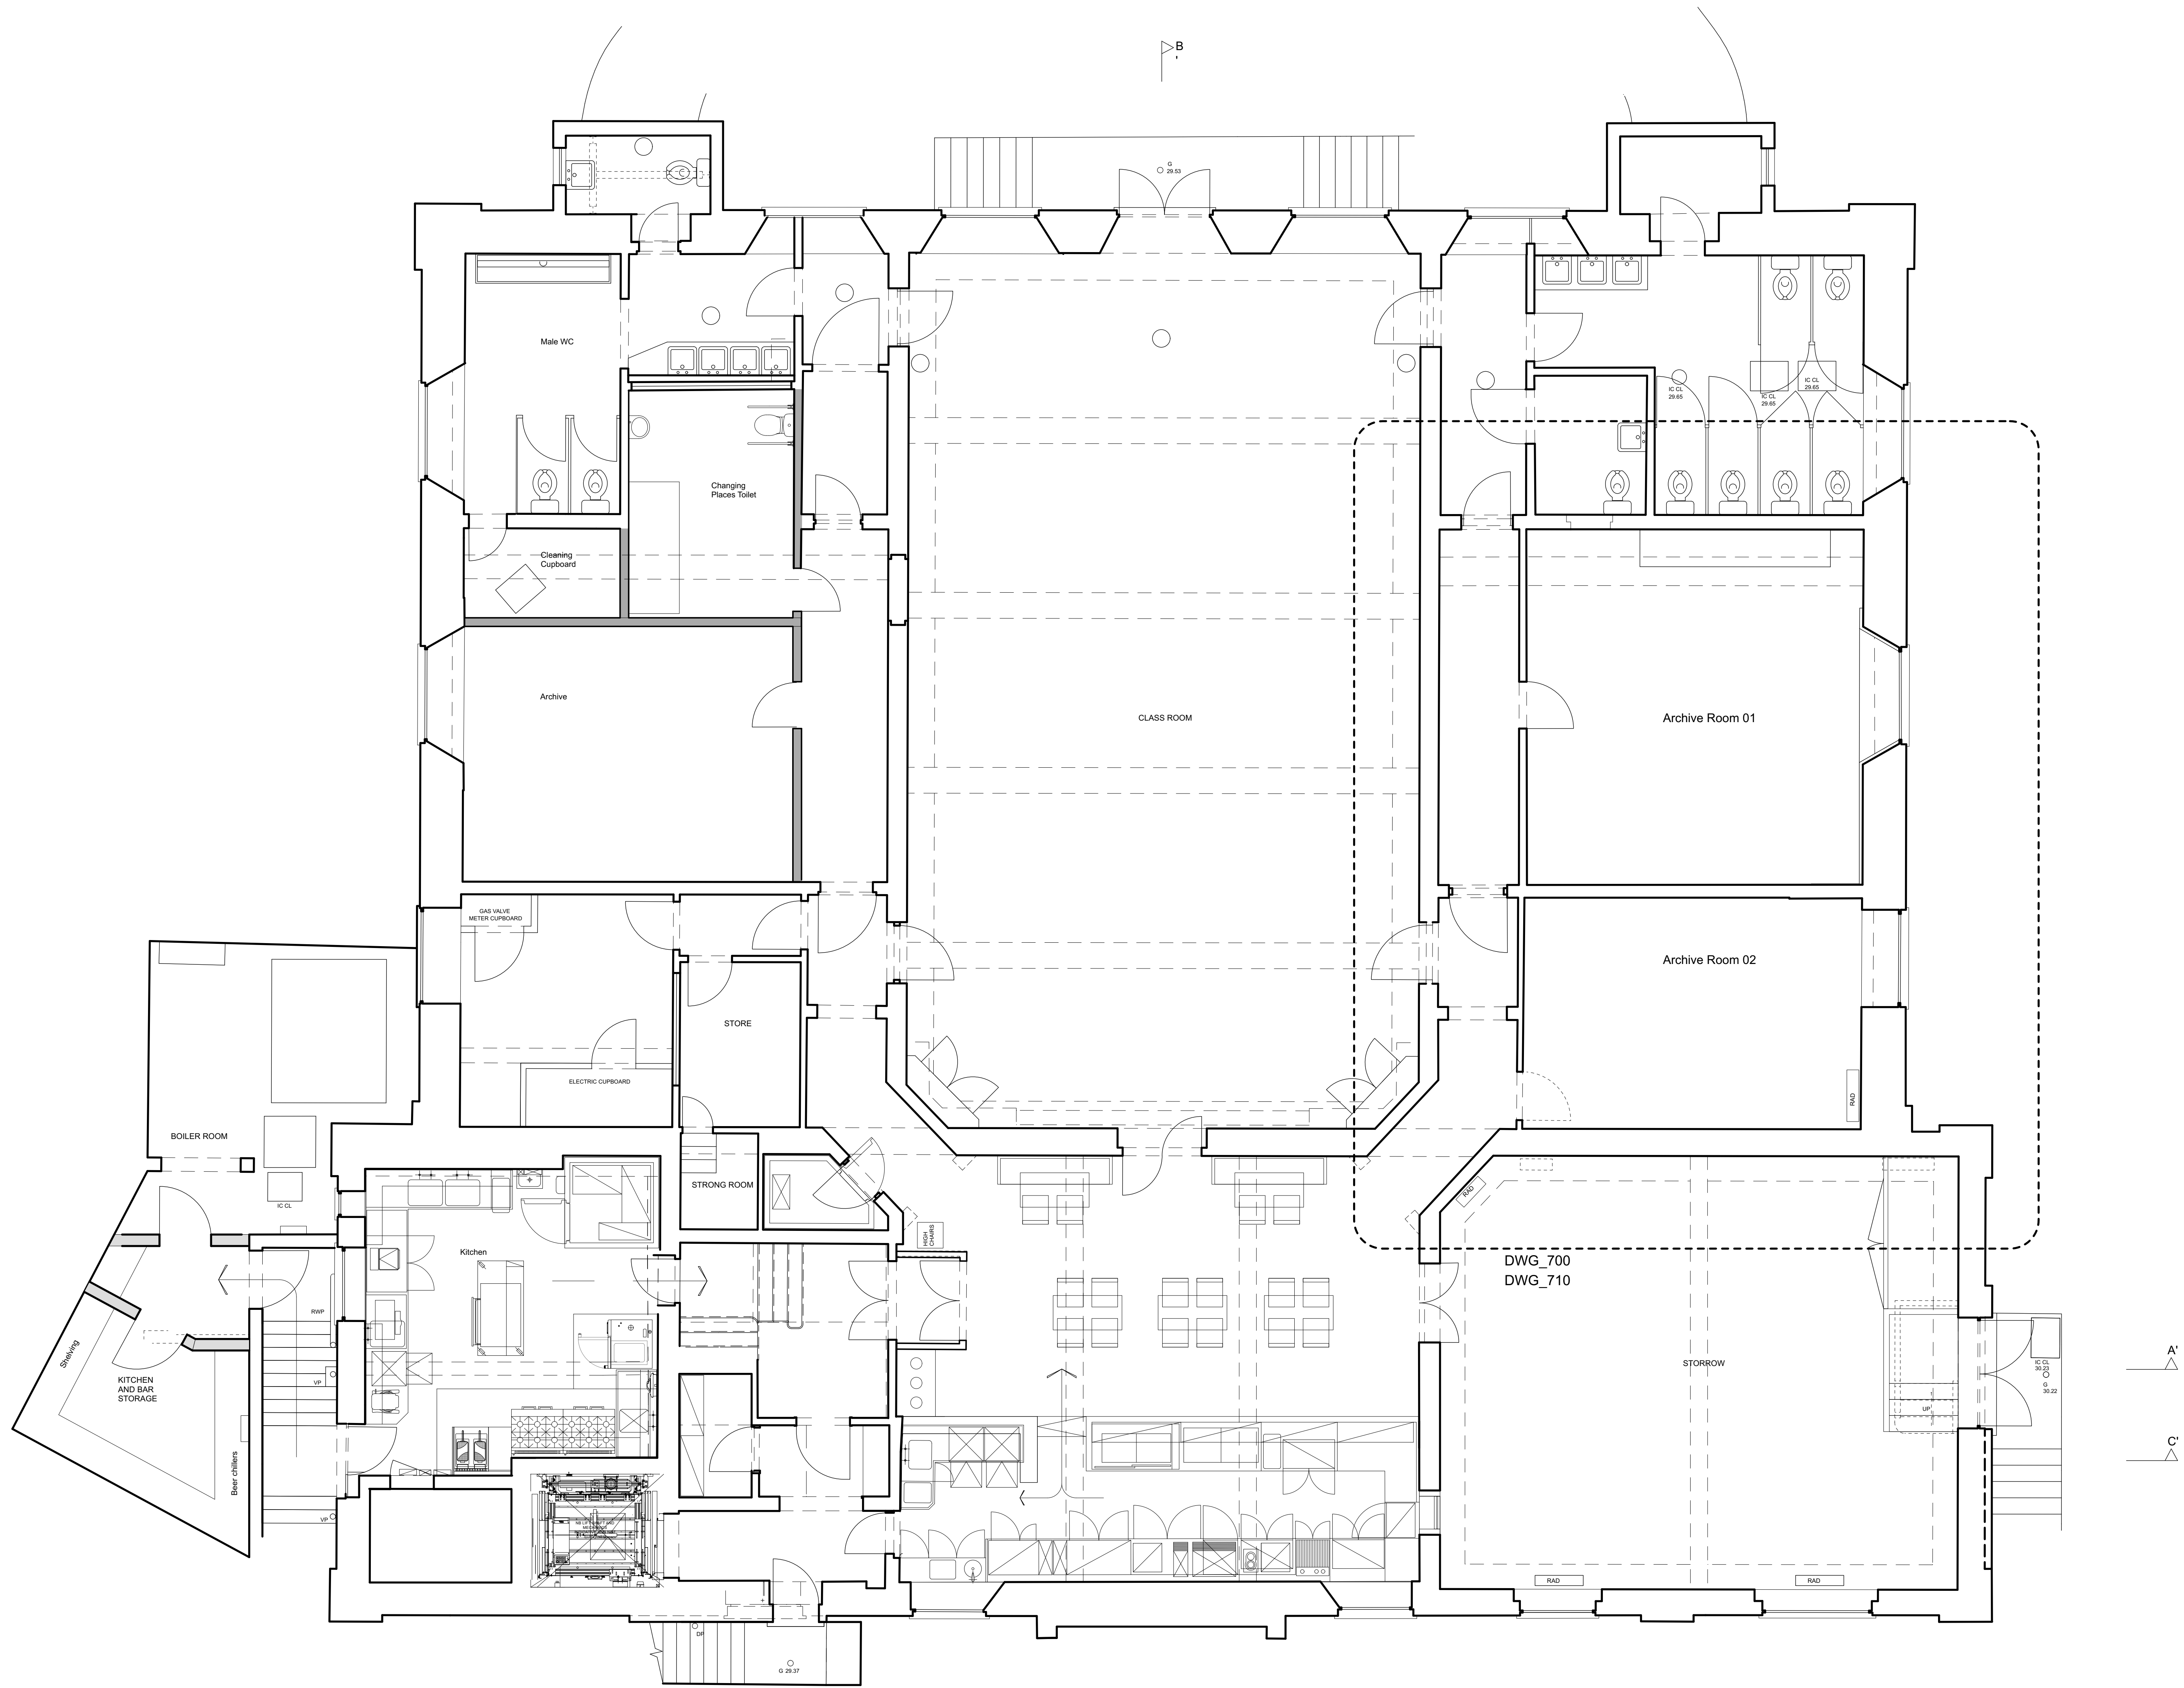

Copyright HawkinsBrown Architects  
No implied licence exists. This drawing should not be used to calculate areas for the purposes of valuation. Do not scale this drawing. All dimensions to be checked on site by the contractor and such dimensions to be their responsibility. All work must comply with relevant British Standards and Building Regulations requirements. Drawing errors and omissions to be reported to the architect.

Revisions

**Pamphilon Architects**  
studio@pamphilonarchitects.uk

Project  
**Cecil Sharp House**  
NW1 7AY


Drawing  
**Existing**  
**GA Plan**  
**Basement**

Scale at A0 (A2)	Date
1:50	January 2021


Job Number	Drawing No.	Rev
AP30	DWG_2B1	A

Drawn by	Checked by
	AP

Status  
**Planning**

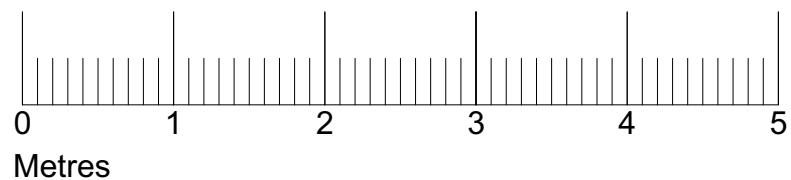

Revisions

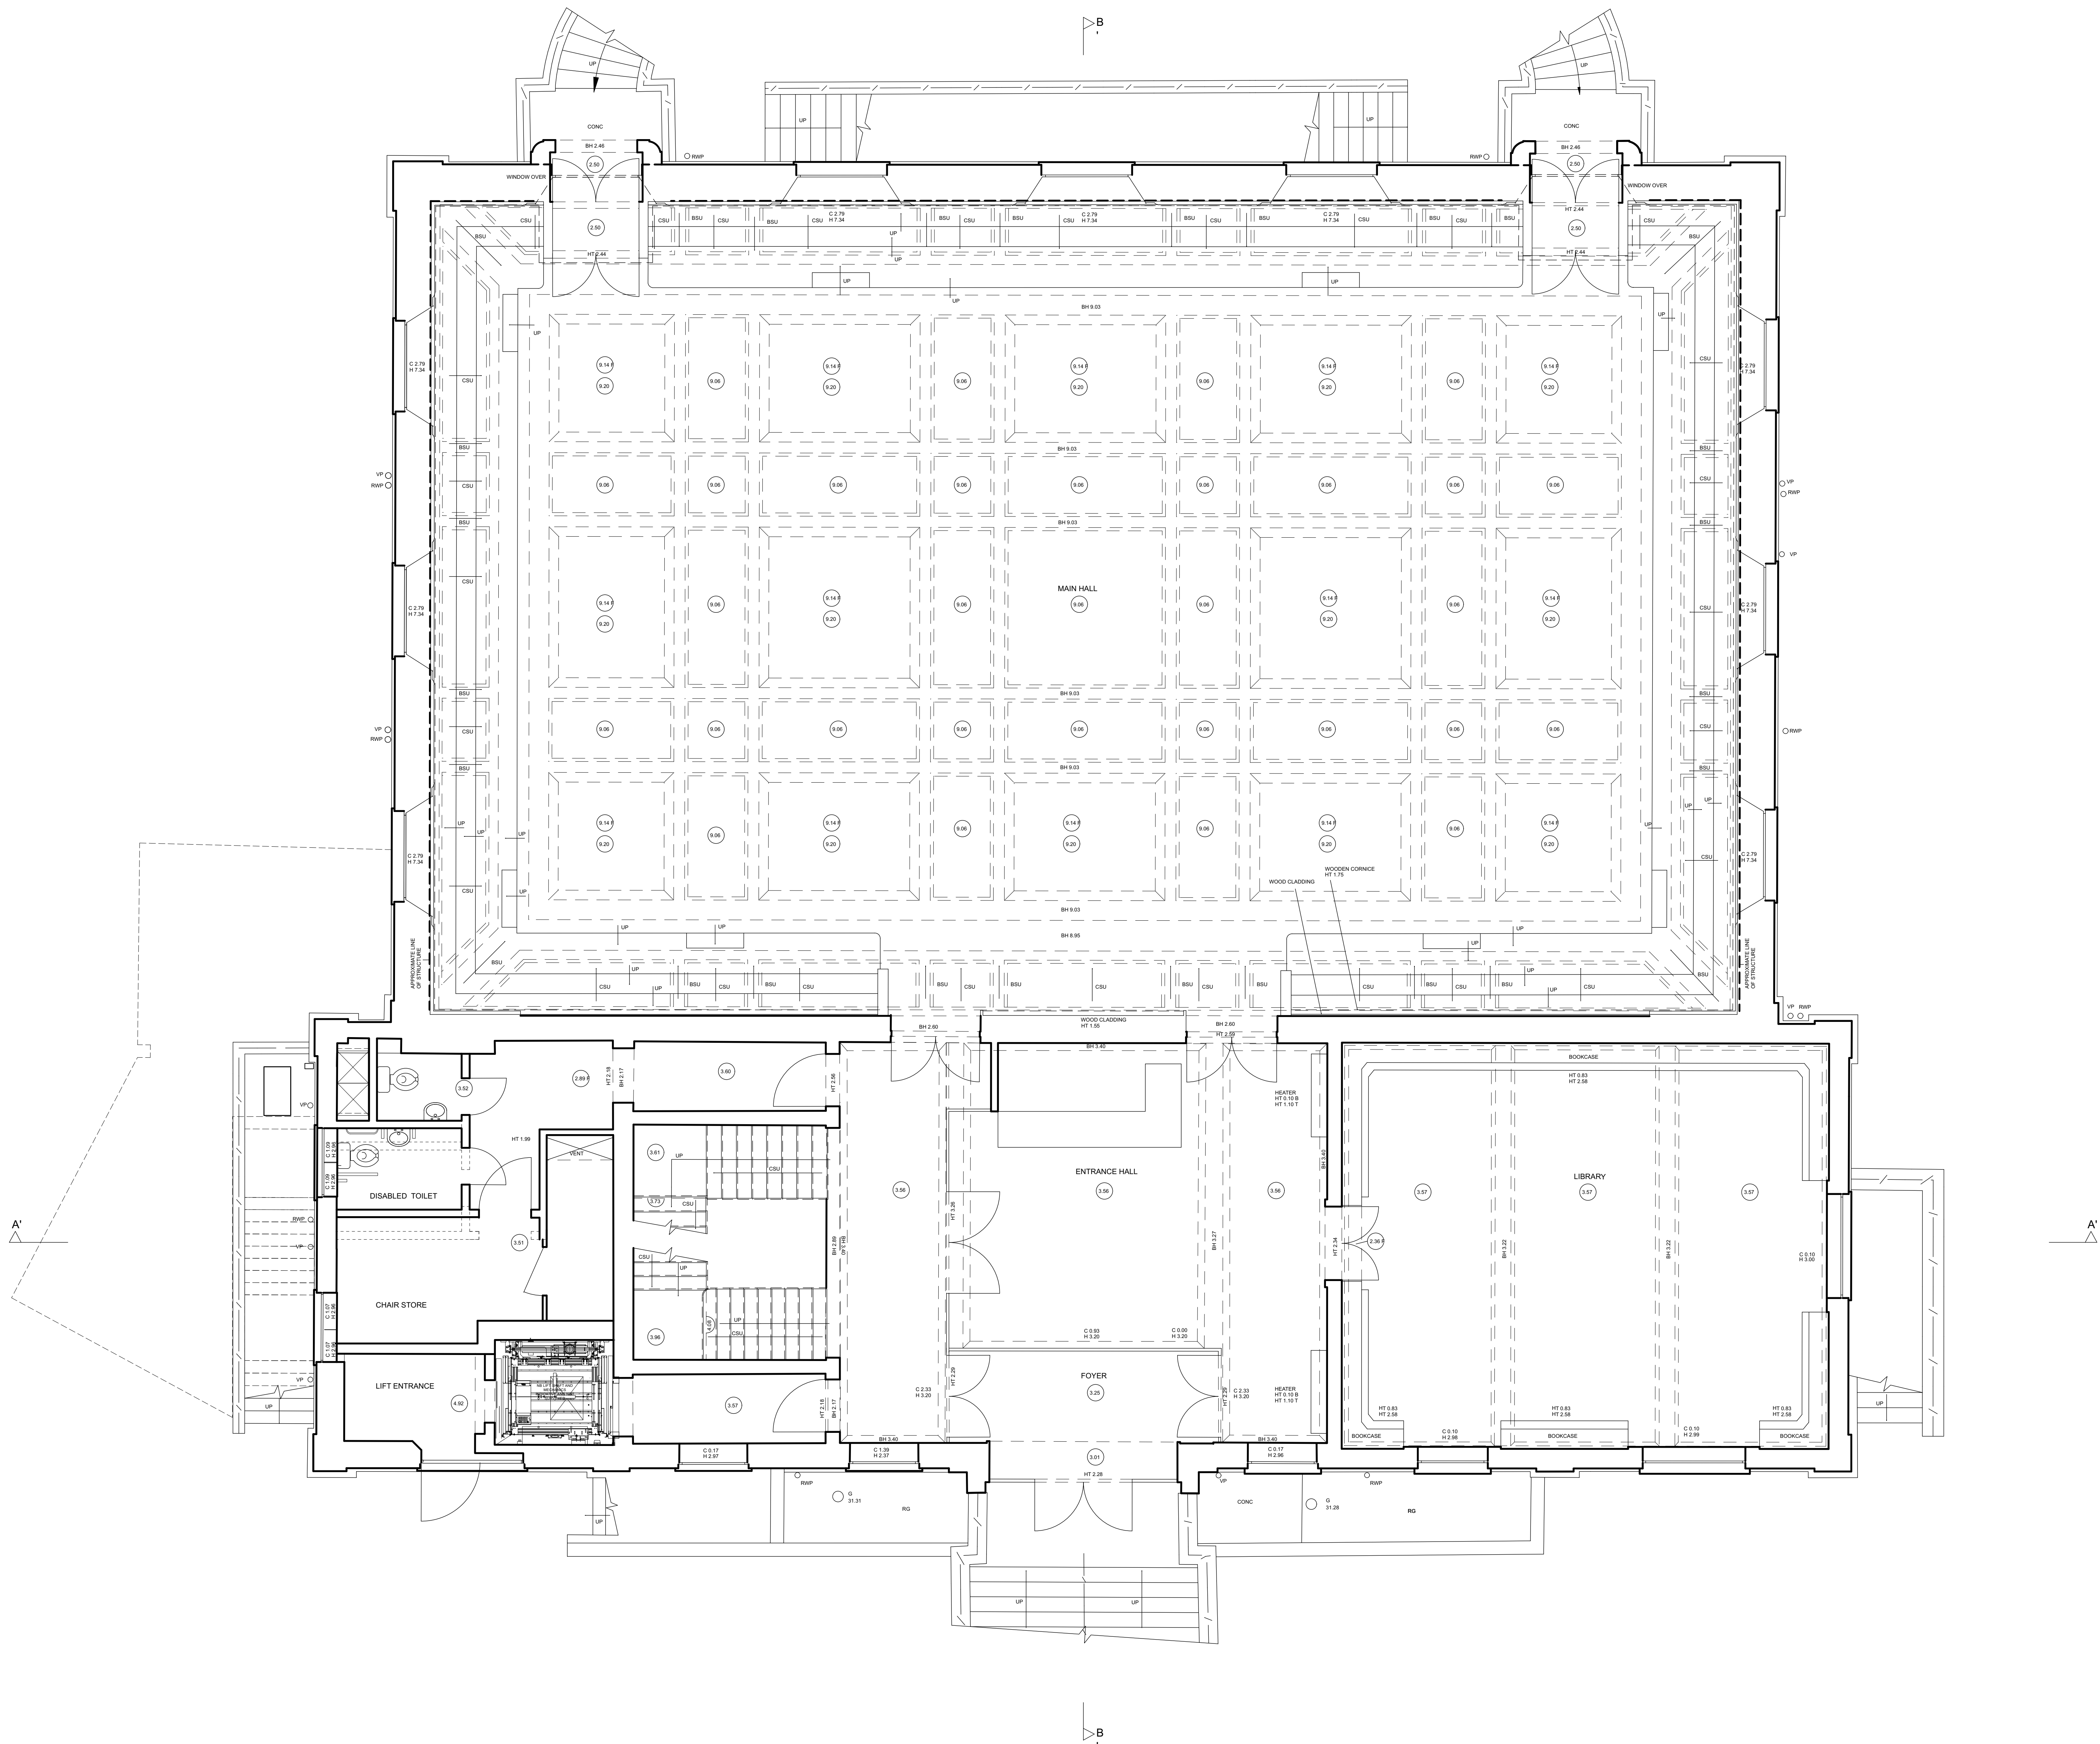

Pamphilon Architects  
studio@pamphilonarchitects.uk

Project  
Cecil Sharp House  
NW1 7AY

Drawing  
Existing  
Ground Floor

Scale at A0 (A2)  
1:50

Date  
January 2021

Job Number  
AP30

Drawing No.  
DWG\_200


Rev  
A

Drawn by  
AP

Checked by  
AP

Status  
Planning

Revisions

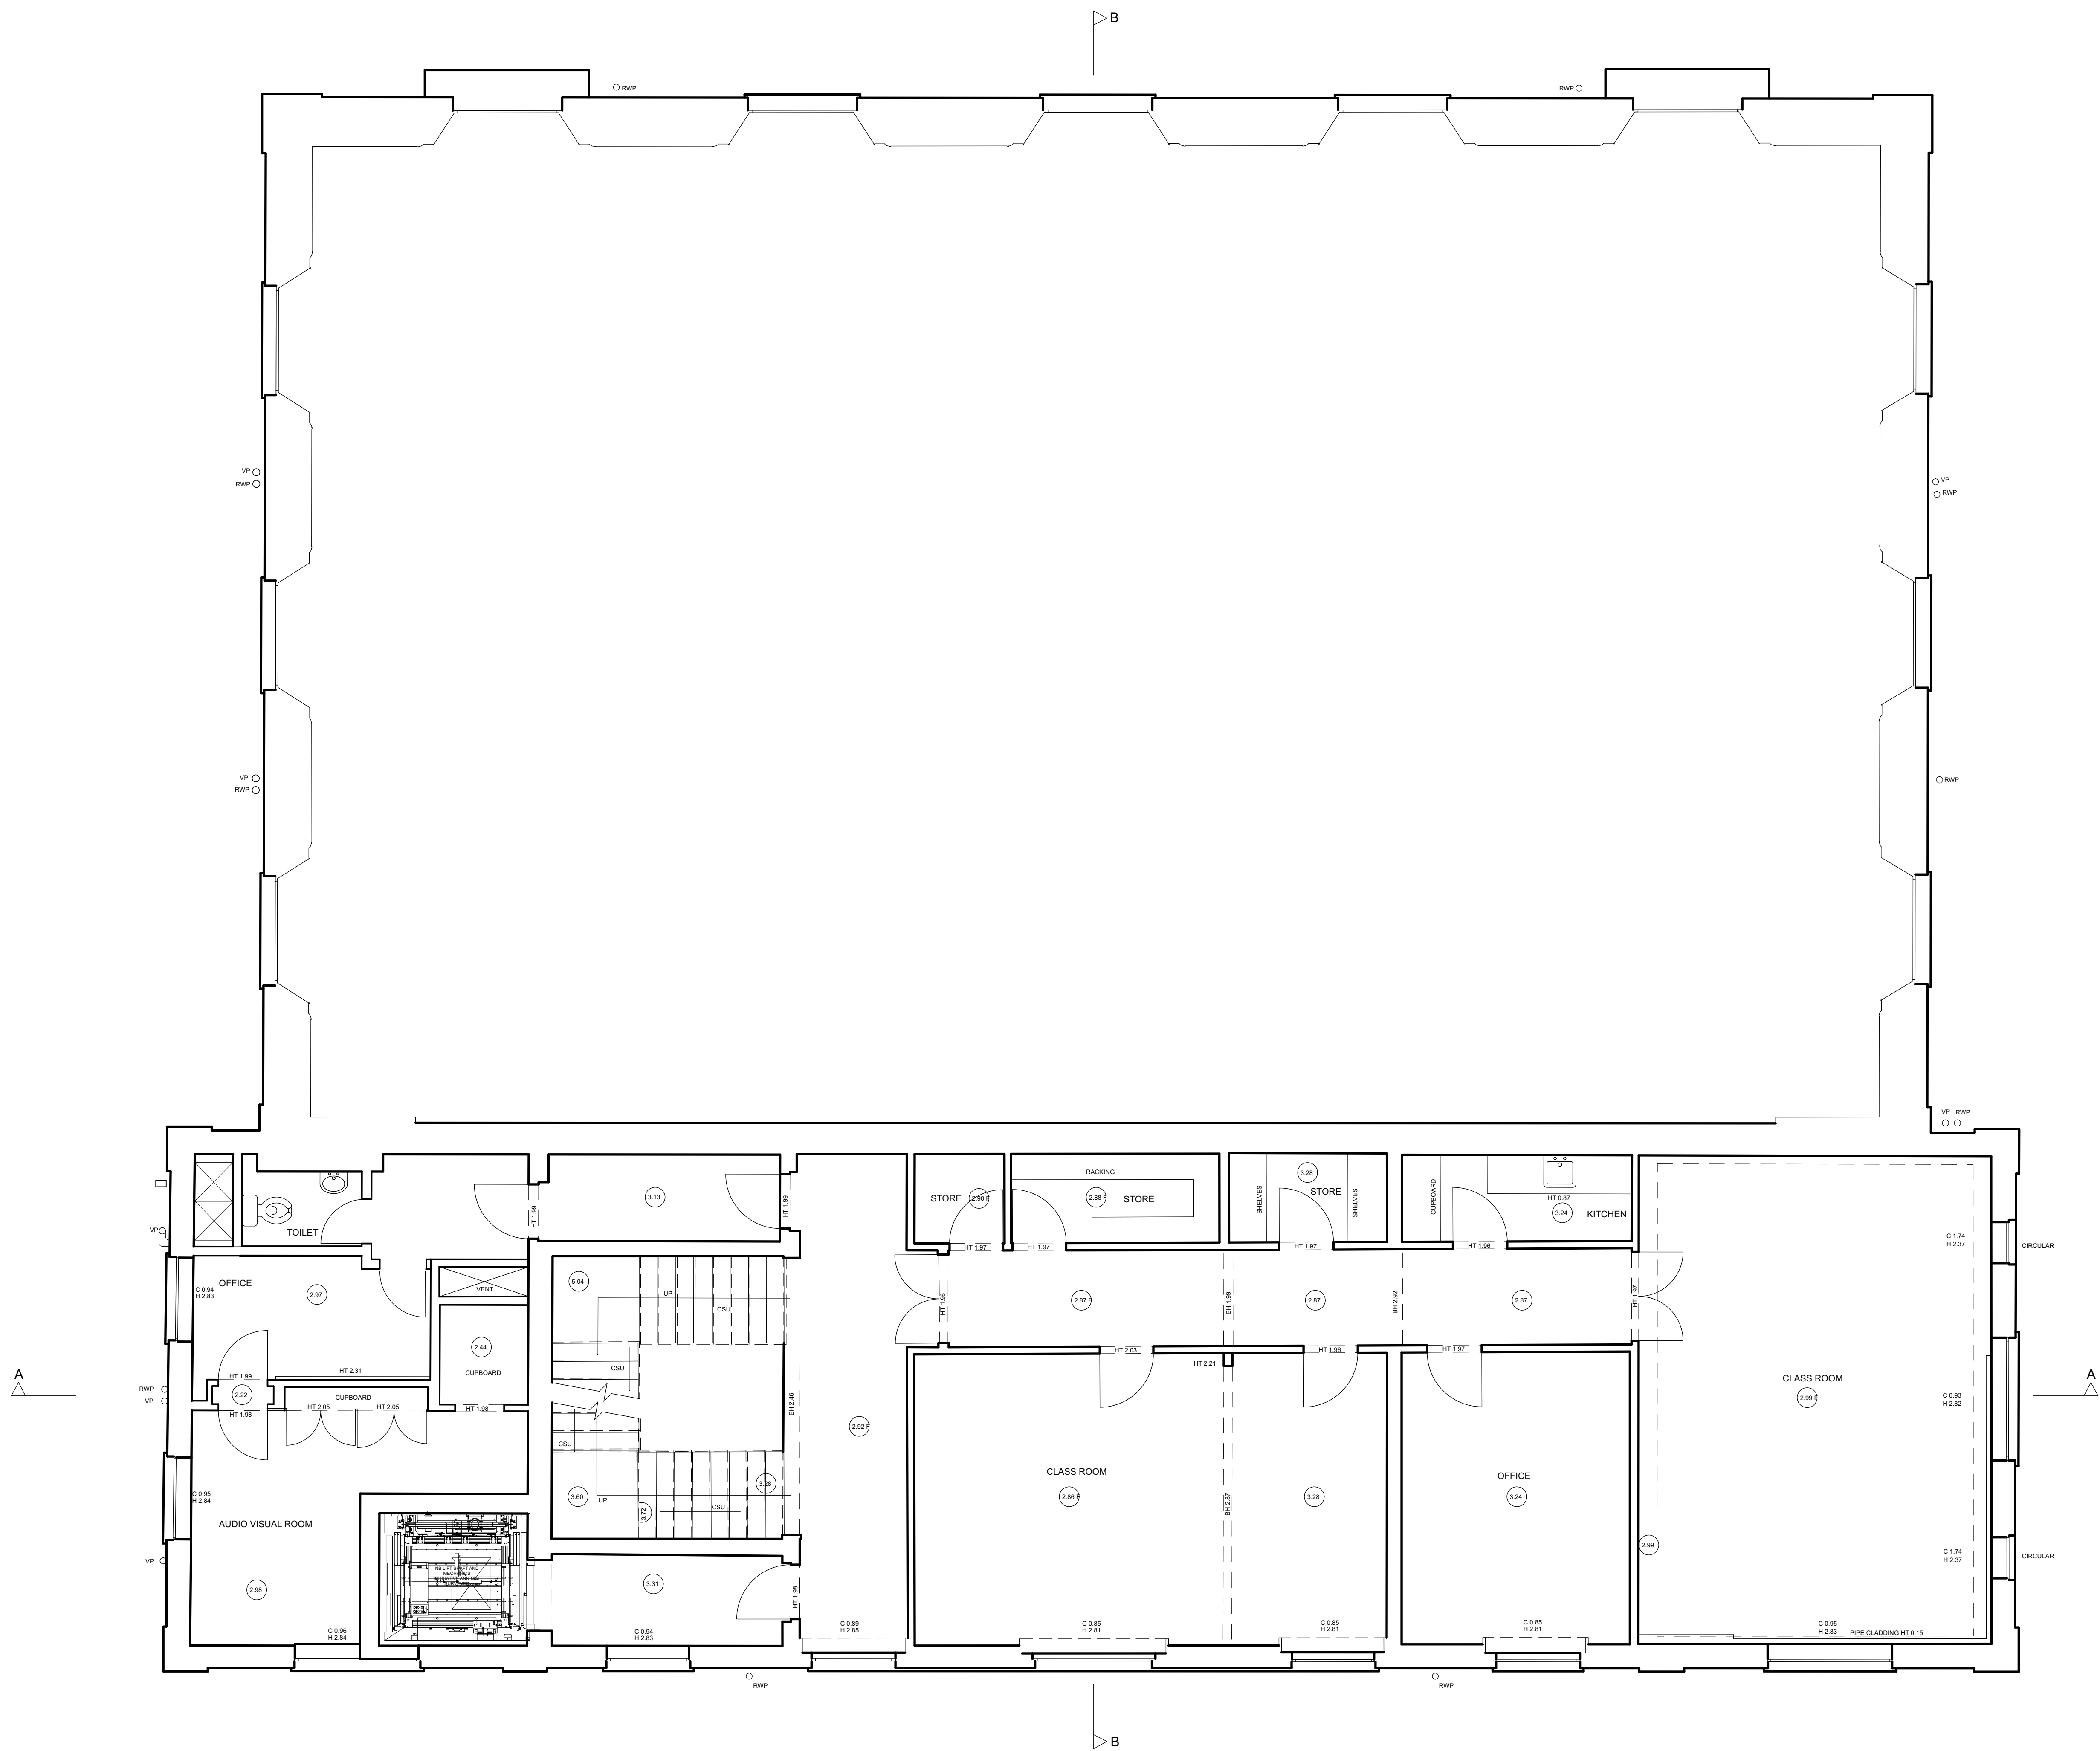

Pamphilon Architects  
studio@pamphilonarchitects.uk

Project  
Cecil Sharp House  
NW1 7AY

Drawing  
Existing  
First Floor

Scale at A0 (A2)  
1:50

Date  
January 2021

Job Number  
AP30

Drawing No.  
DWG\_201

Rev  
A

Drawn by  
AP

Checked by  
AP

Status  
Planning



Copyright Hawkins\Brown Architects  
No implied licence exists. This drawing should not be used to calculate areas for the purposes of valuation. Do not scale this drawing. All dimensions to be checked on site by the contractor and such dimensions to be their responsibility. All work must comply with relevant British Standards and Building Regulations requirements. Drawing errors and omissions to be reported to the architect.

## Revisions

**Pamphilon Architects**  
studio@pamphilonarchietcts.uk

Project  
Cecil Sharp House  
NW1 7AY


Drawing  
Existing  
Second Floor

Scale at A0 (A2)	Date
1:50	January 2021

Job Number	Drawing No.	Rev
AP30	DWG_202	A


Drawn by	Checked by AP
----------	------------------

Status  
Planning

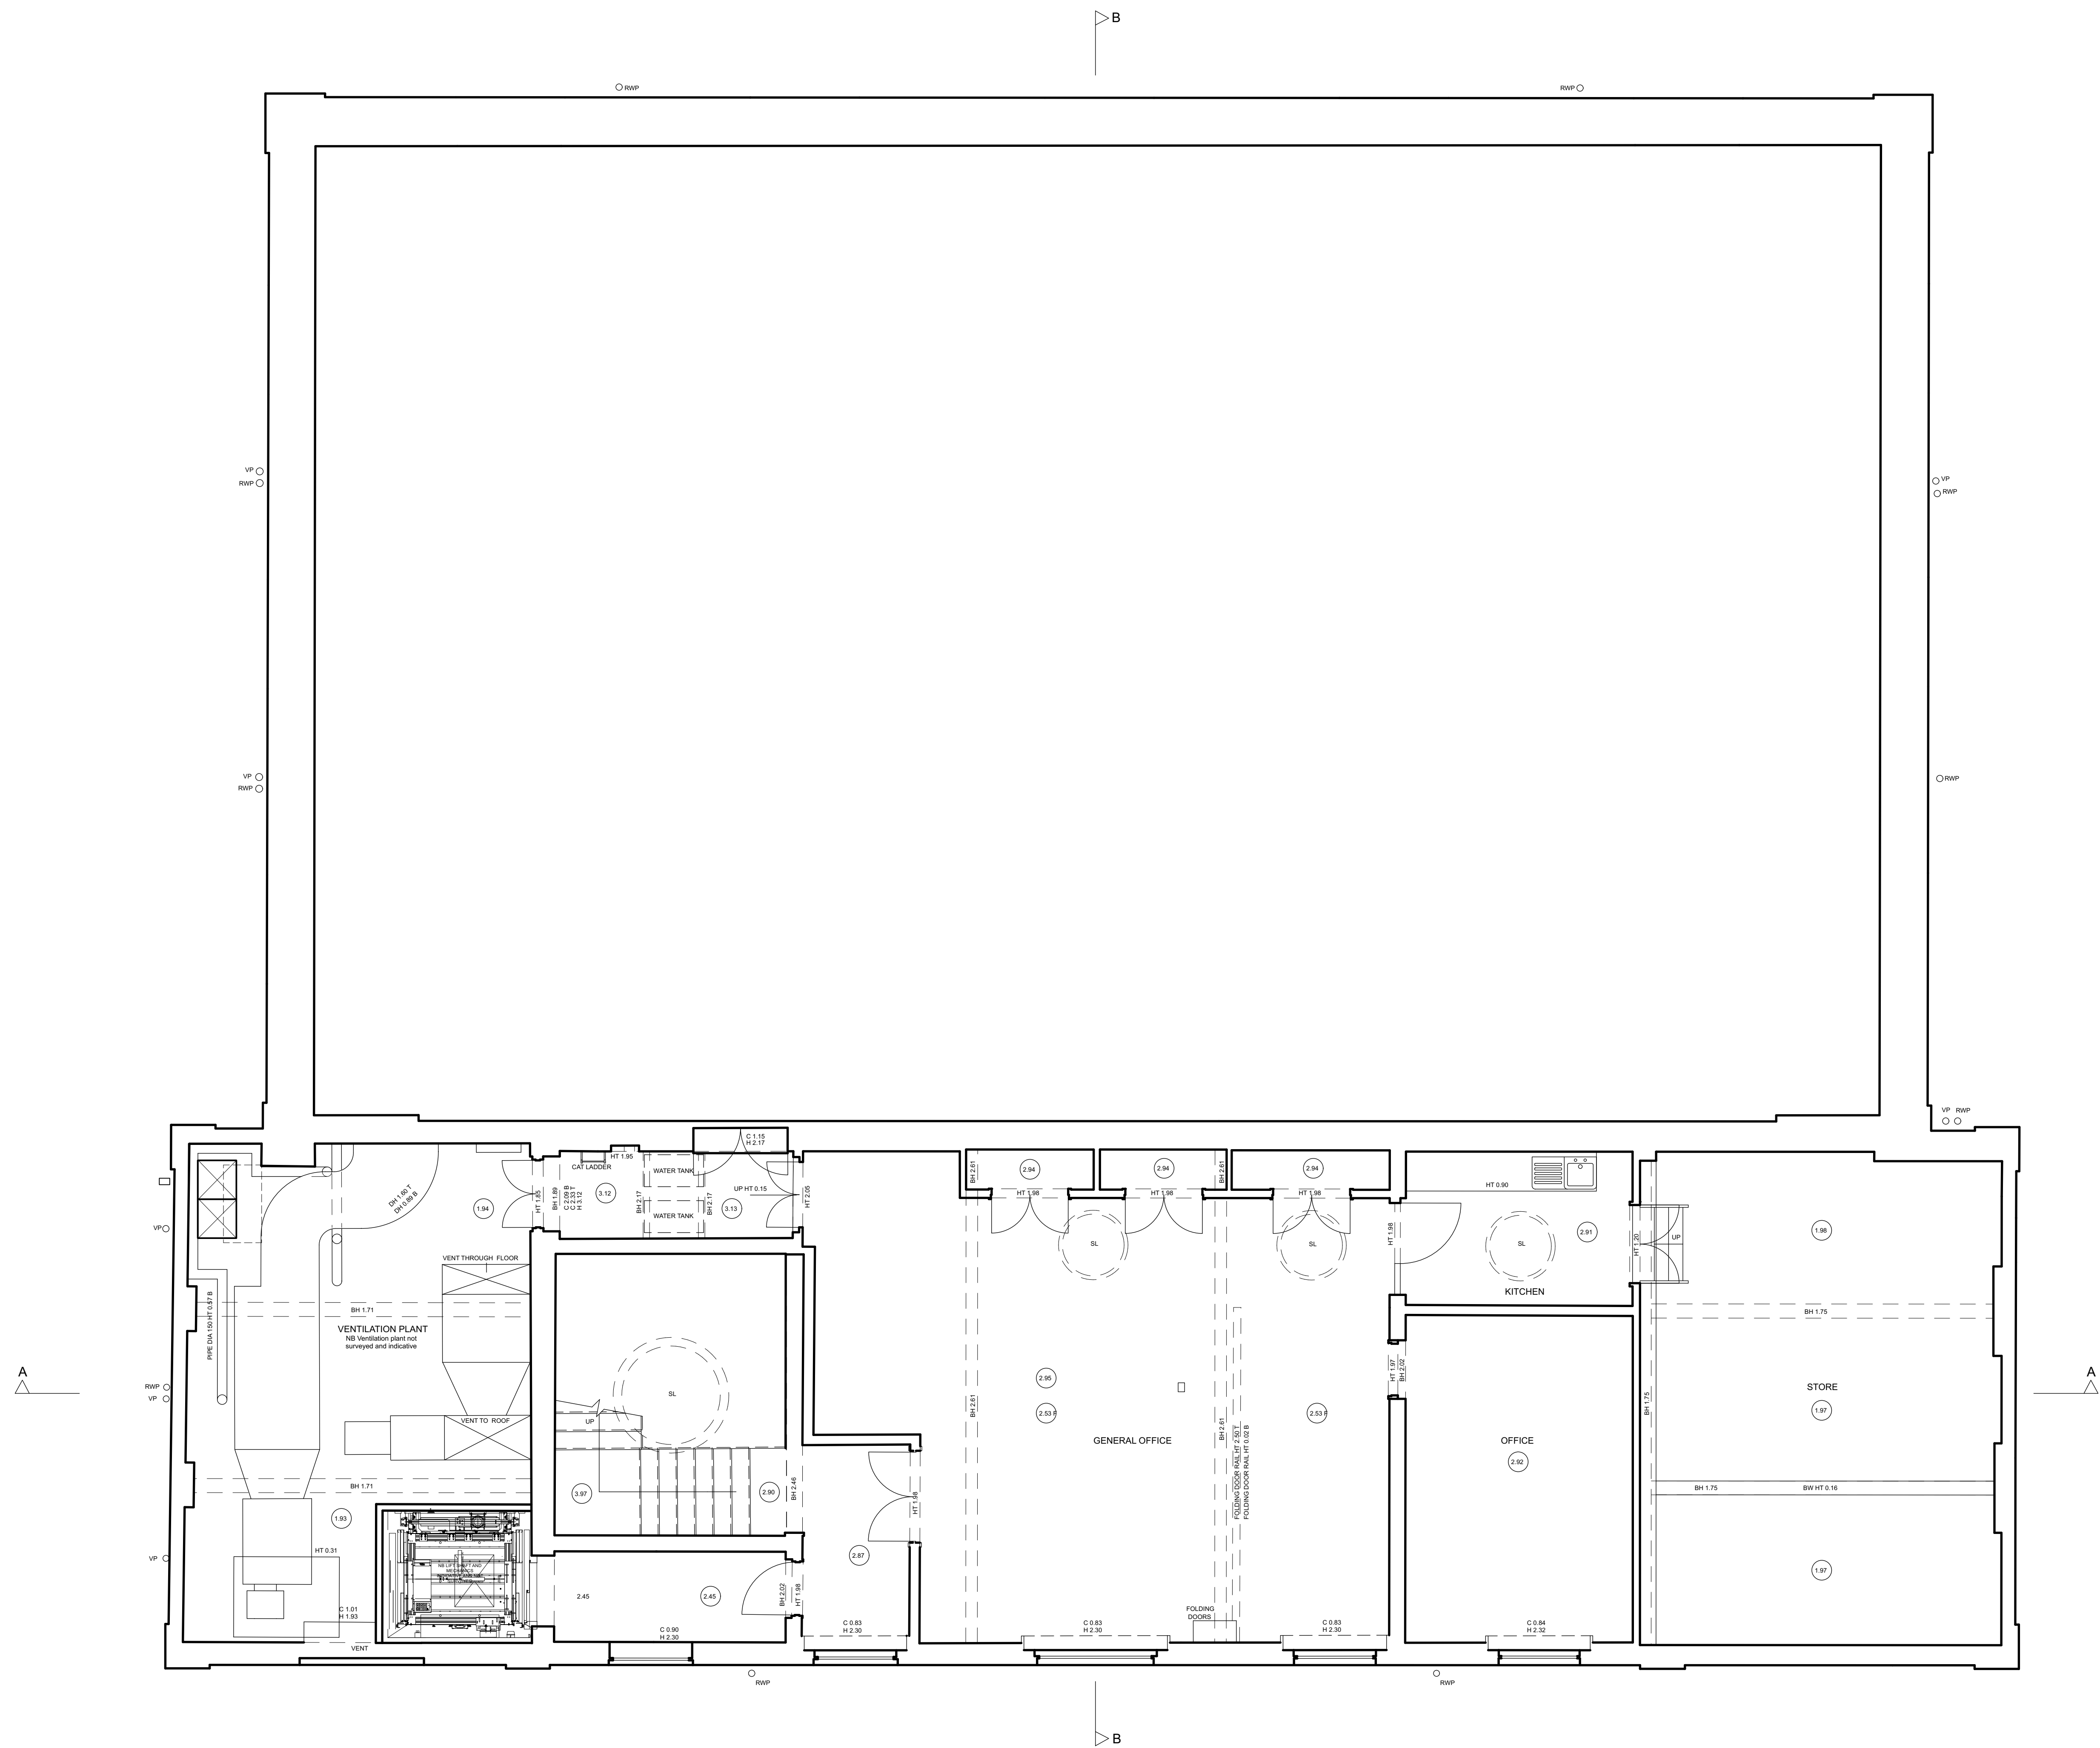

Copyright Hawkins\Brown Architects  
No implied licence exists. This drawing should not be used to calculate areas for the purposes of valuation. Do not scale this drawing. All dimensions to be checked on site by the contractor and such dimensions to be their responsibility. All work must comply with relevant British Standards and Building Regulations requirements. Drawing errors and omissions to be reported to the architect.

Revisions

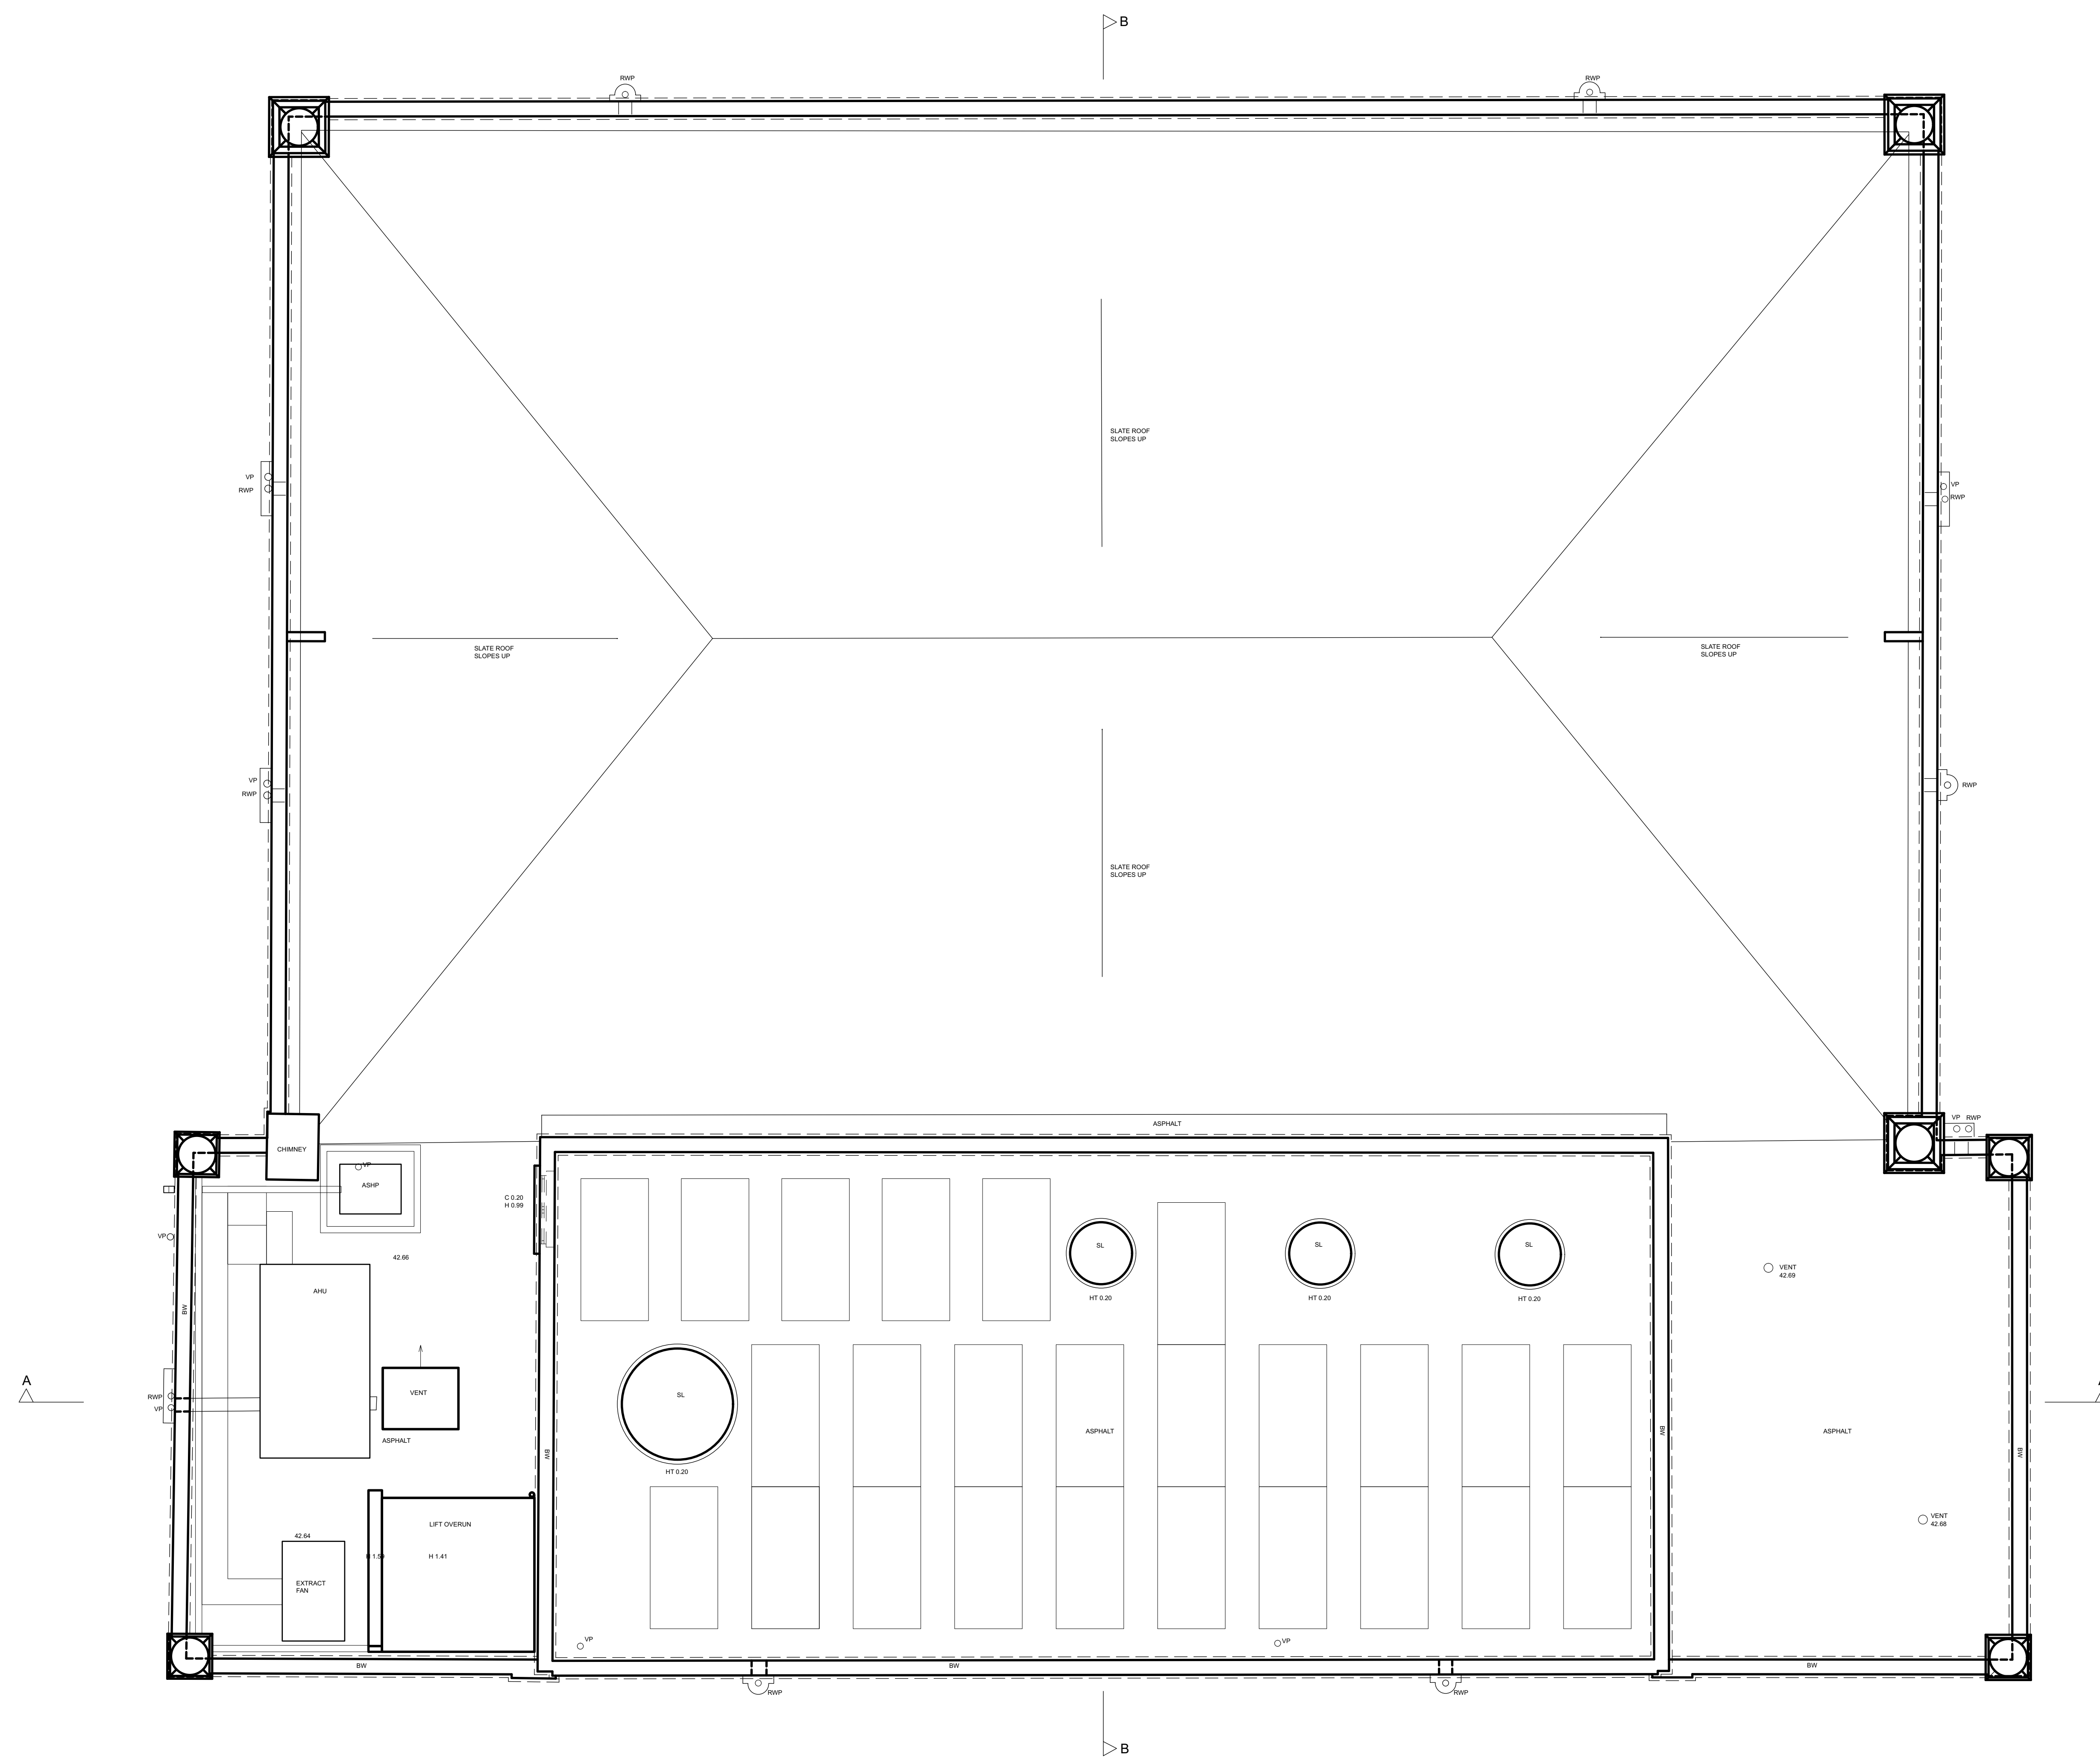

**Pamphilon Architects**  
studio@pamphilonarchietcts.uk

Project  
Cecil Sharp House  
NW1 7AY

Drawing  
Existing  
Roof Plan

Scale at A0 (A2)	Date
1:50	January 2021

Job Number	Drawing No.	Rev
AP30	DWG_203	A

Drawn by	Checked by AP
----------	------------------

Status  
**Planning**




WEST ELEVATION

Copyright Hawkins/Brown Architects  
No implied licence exists. This drawing should not be used to calculate areas for the purposes of valuation. Do not scale this drawing. All dimensions to be checked on site by the contractor and such dimensions to be their responsibility. All work must comply with relevant British Standards and Building Regulations requirements. Drawing errors and omissions to be reported to the architect.

Revisions

**Pamphilon Architects**  
studio@pamphilonarchietcts.uk

Project Cecil Sharp House NW1 7AY		
Drawing Existing West Elevation		
Scale at A0 (A2) 1:50	Date January 2021	
Job Number AP30	Drawing No. DWG_403	Rev A
Drawn by	Checked by AP	
Status Planning		

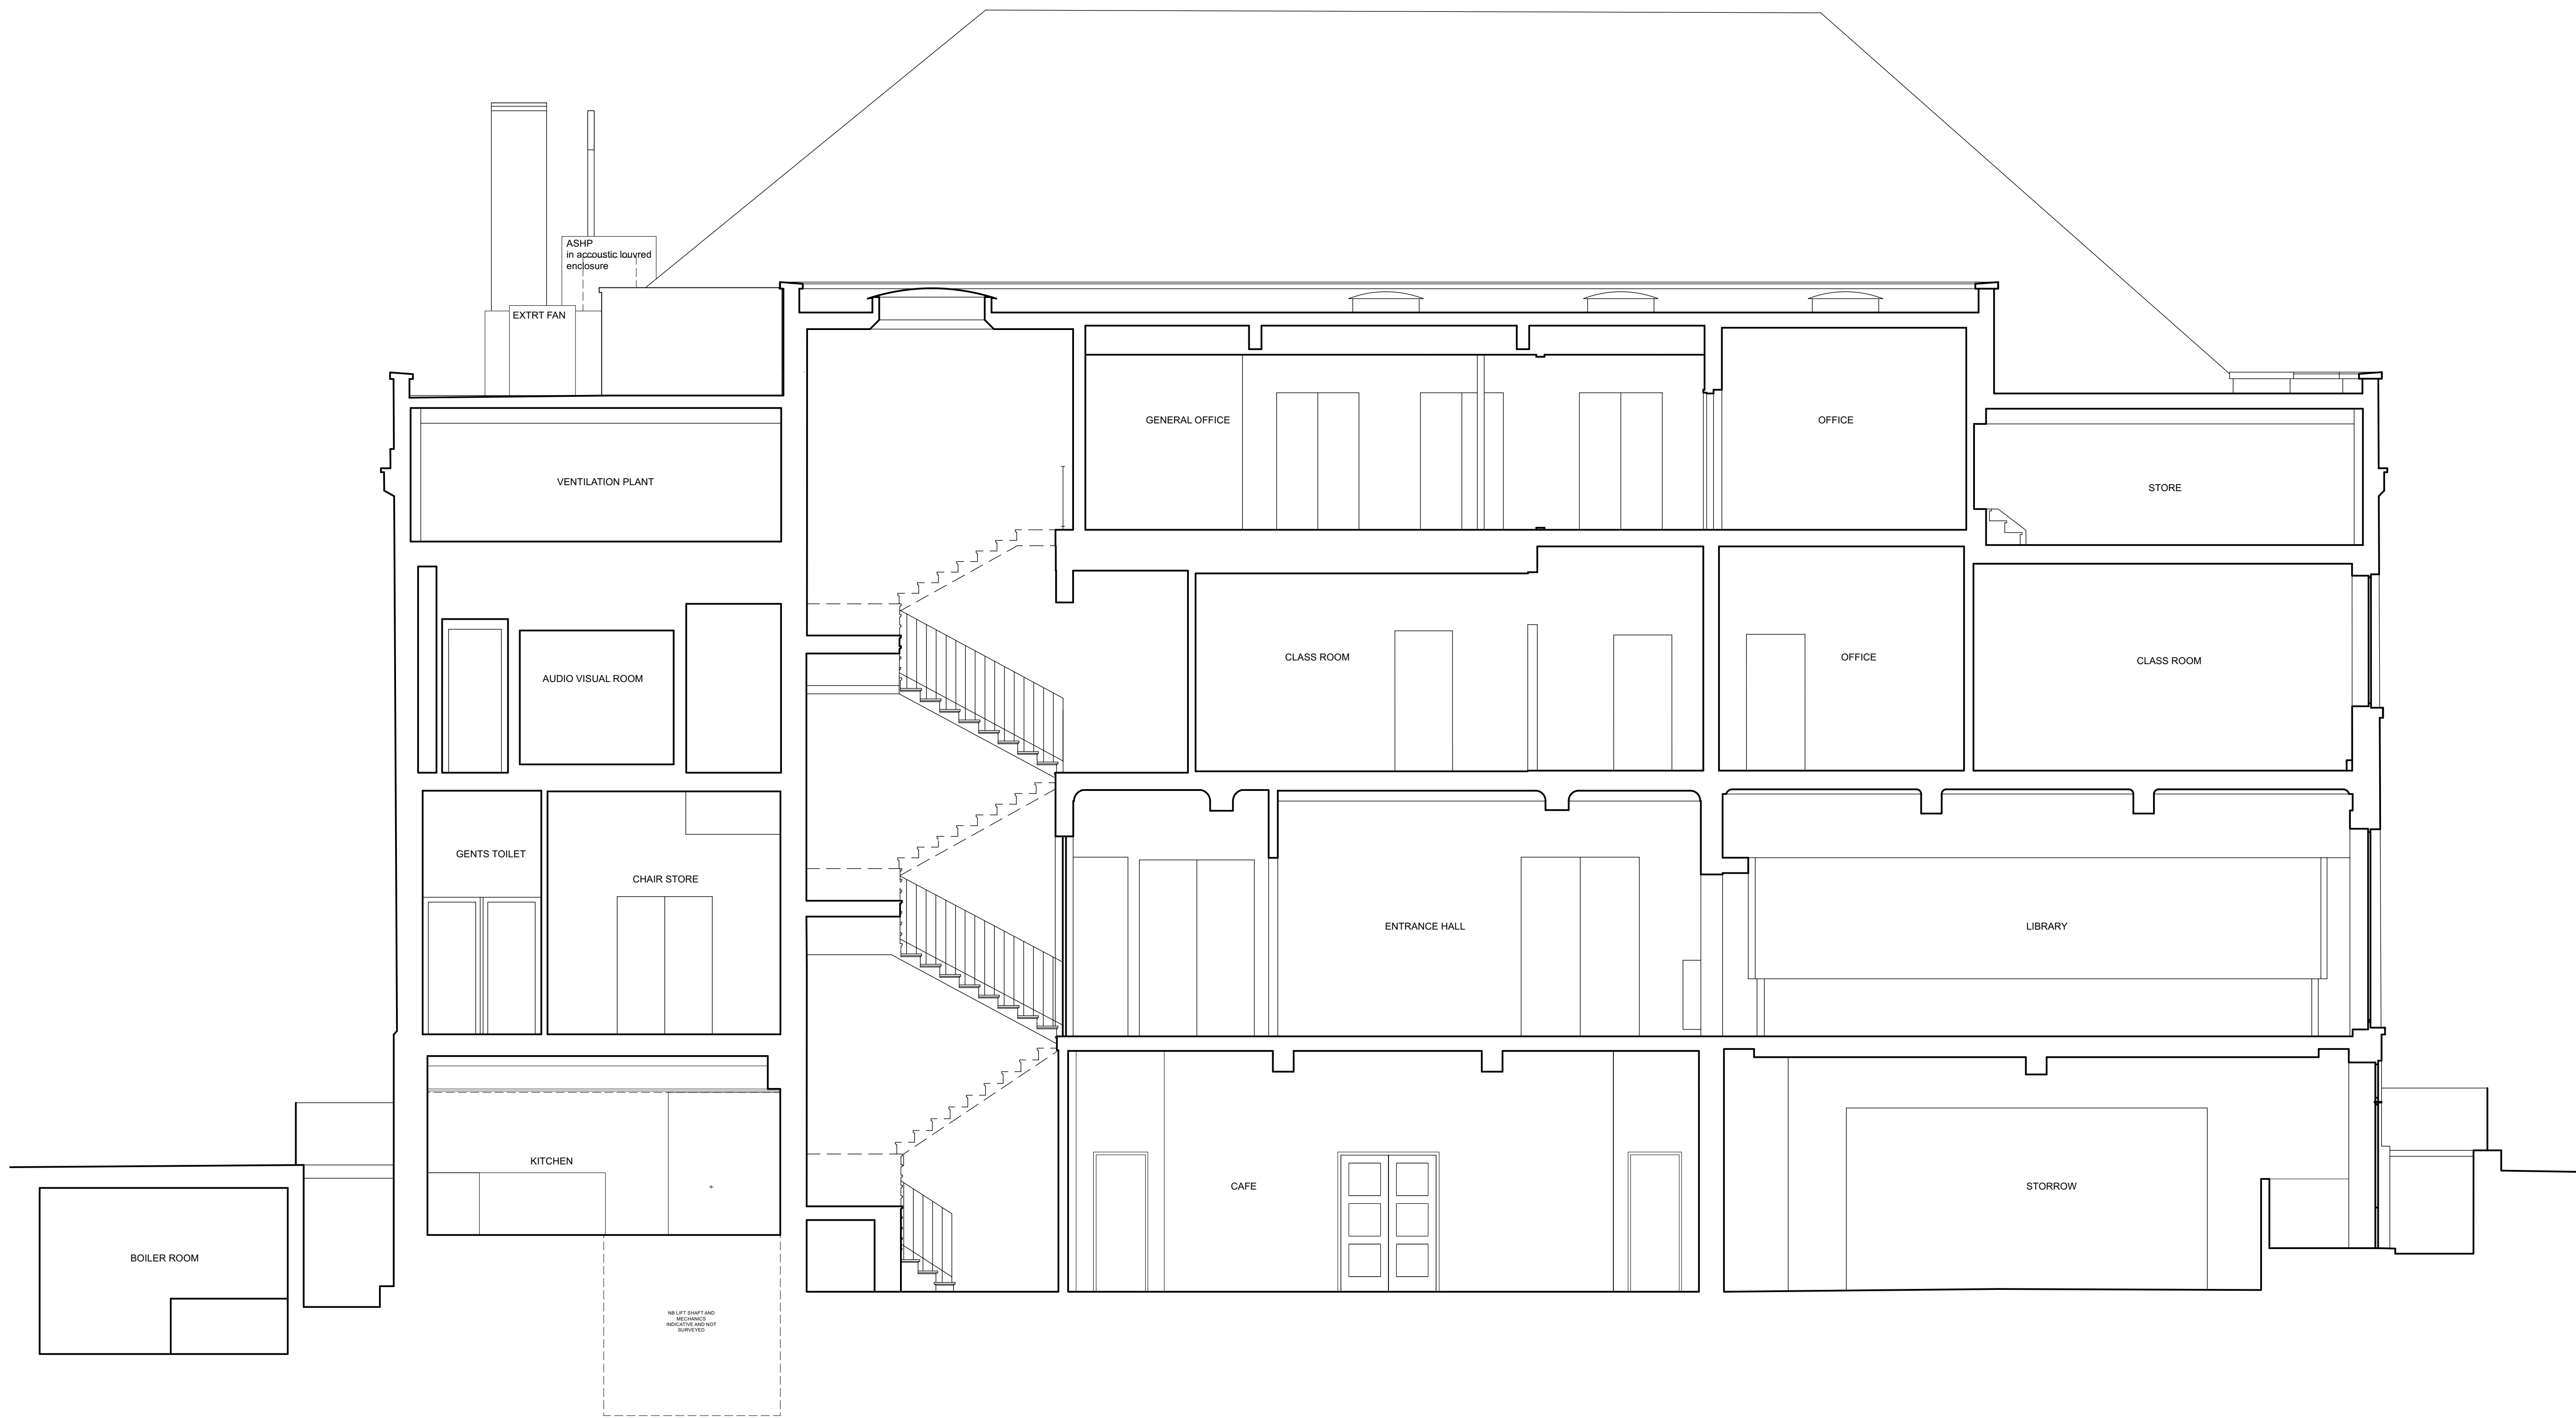

SECTION A-A

Copyright Hawkins/Brown Architects  
No implied licence exists. This drawing should not be used to calculate areas for the purposes of valuation. Do not scale this drawing. All dimensions to be checked on site by the contractor and such dimensions to be their responsibility. All work must comply with relevant British Standards and Building Regulations requirements. Drawing errors and omissions to be reported to the architect.

Revisions

Pamphilon Architects

studio@pamphilonarchietcts.uk

Project Cecil Sharp House NW1 7AY		
Drawing Existing Section AA		
Scale at A0 (A2) 1:50	Date January 2021	
Job Number AP30	Drawing No. DWG_300	Rev A
Drawn by	Checked by AP	
Status Planning		





SECTION B-B

Copyright HawkinsBrown Architects  
No implied licence exists. This drawing should not be used to calculate areas for the purposes of valuation. Do not scale this drawing. All dimensions to be checked on site by the contractor and such dimensions to be their responsibility. All work must comply with relevant British Standards and Building Regulations requirements. Drawing errors and omissions to be reported to the architect.

Revisions

Pamphilon Architects

studio@pamphilonarchitects.uk

Project  
Cecil Sharp House  
NW1 7AY

Drawing  
Existing  
Section BB

Scale at A0 (A2) 1:50	Date January 2021
--------------------------	----------------------

Job Number AP30	Drawing No. DWG_301	Rev A
--------------------	------------------------	----------

Drawn by	Checked by AP
----------	------------------

Status  
Planning


Copyright Hawkins/Brown Architects  
No implied licence exists. This drawing should not be used to calculate areas for the purposes of valuation. Do not scale this drawing. All dimensions to be checked on site by the contractor and such dimensions to be their responsibility. All work must comply with relevant British Standards and Building Regulations requirements. Drawing errors and omissions to be reported to the architect.

Revisions



Pamphilon Architects

studio@pamphilonarchietcts.uk

Project Cecil Sharp House NW1 7AY		
Drawing Proposed Section CC		
Scale at A0 (A2) 1:50	Date October 2019	
Job Number AP30	Drawing No. DWG_1302	Rev
Drawn by	Checked by AP	
Status Planning		

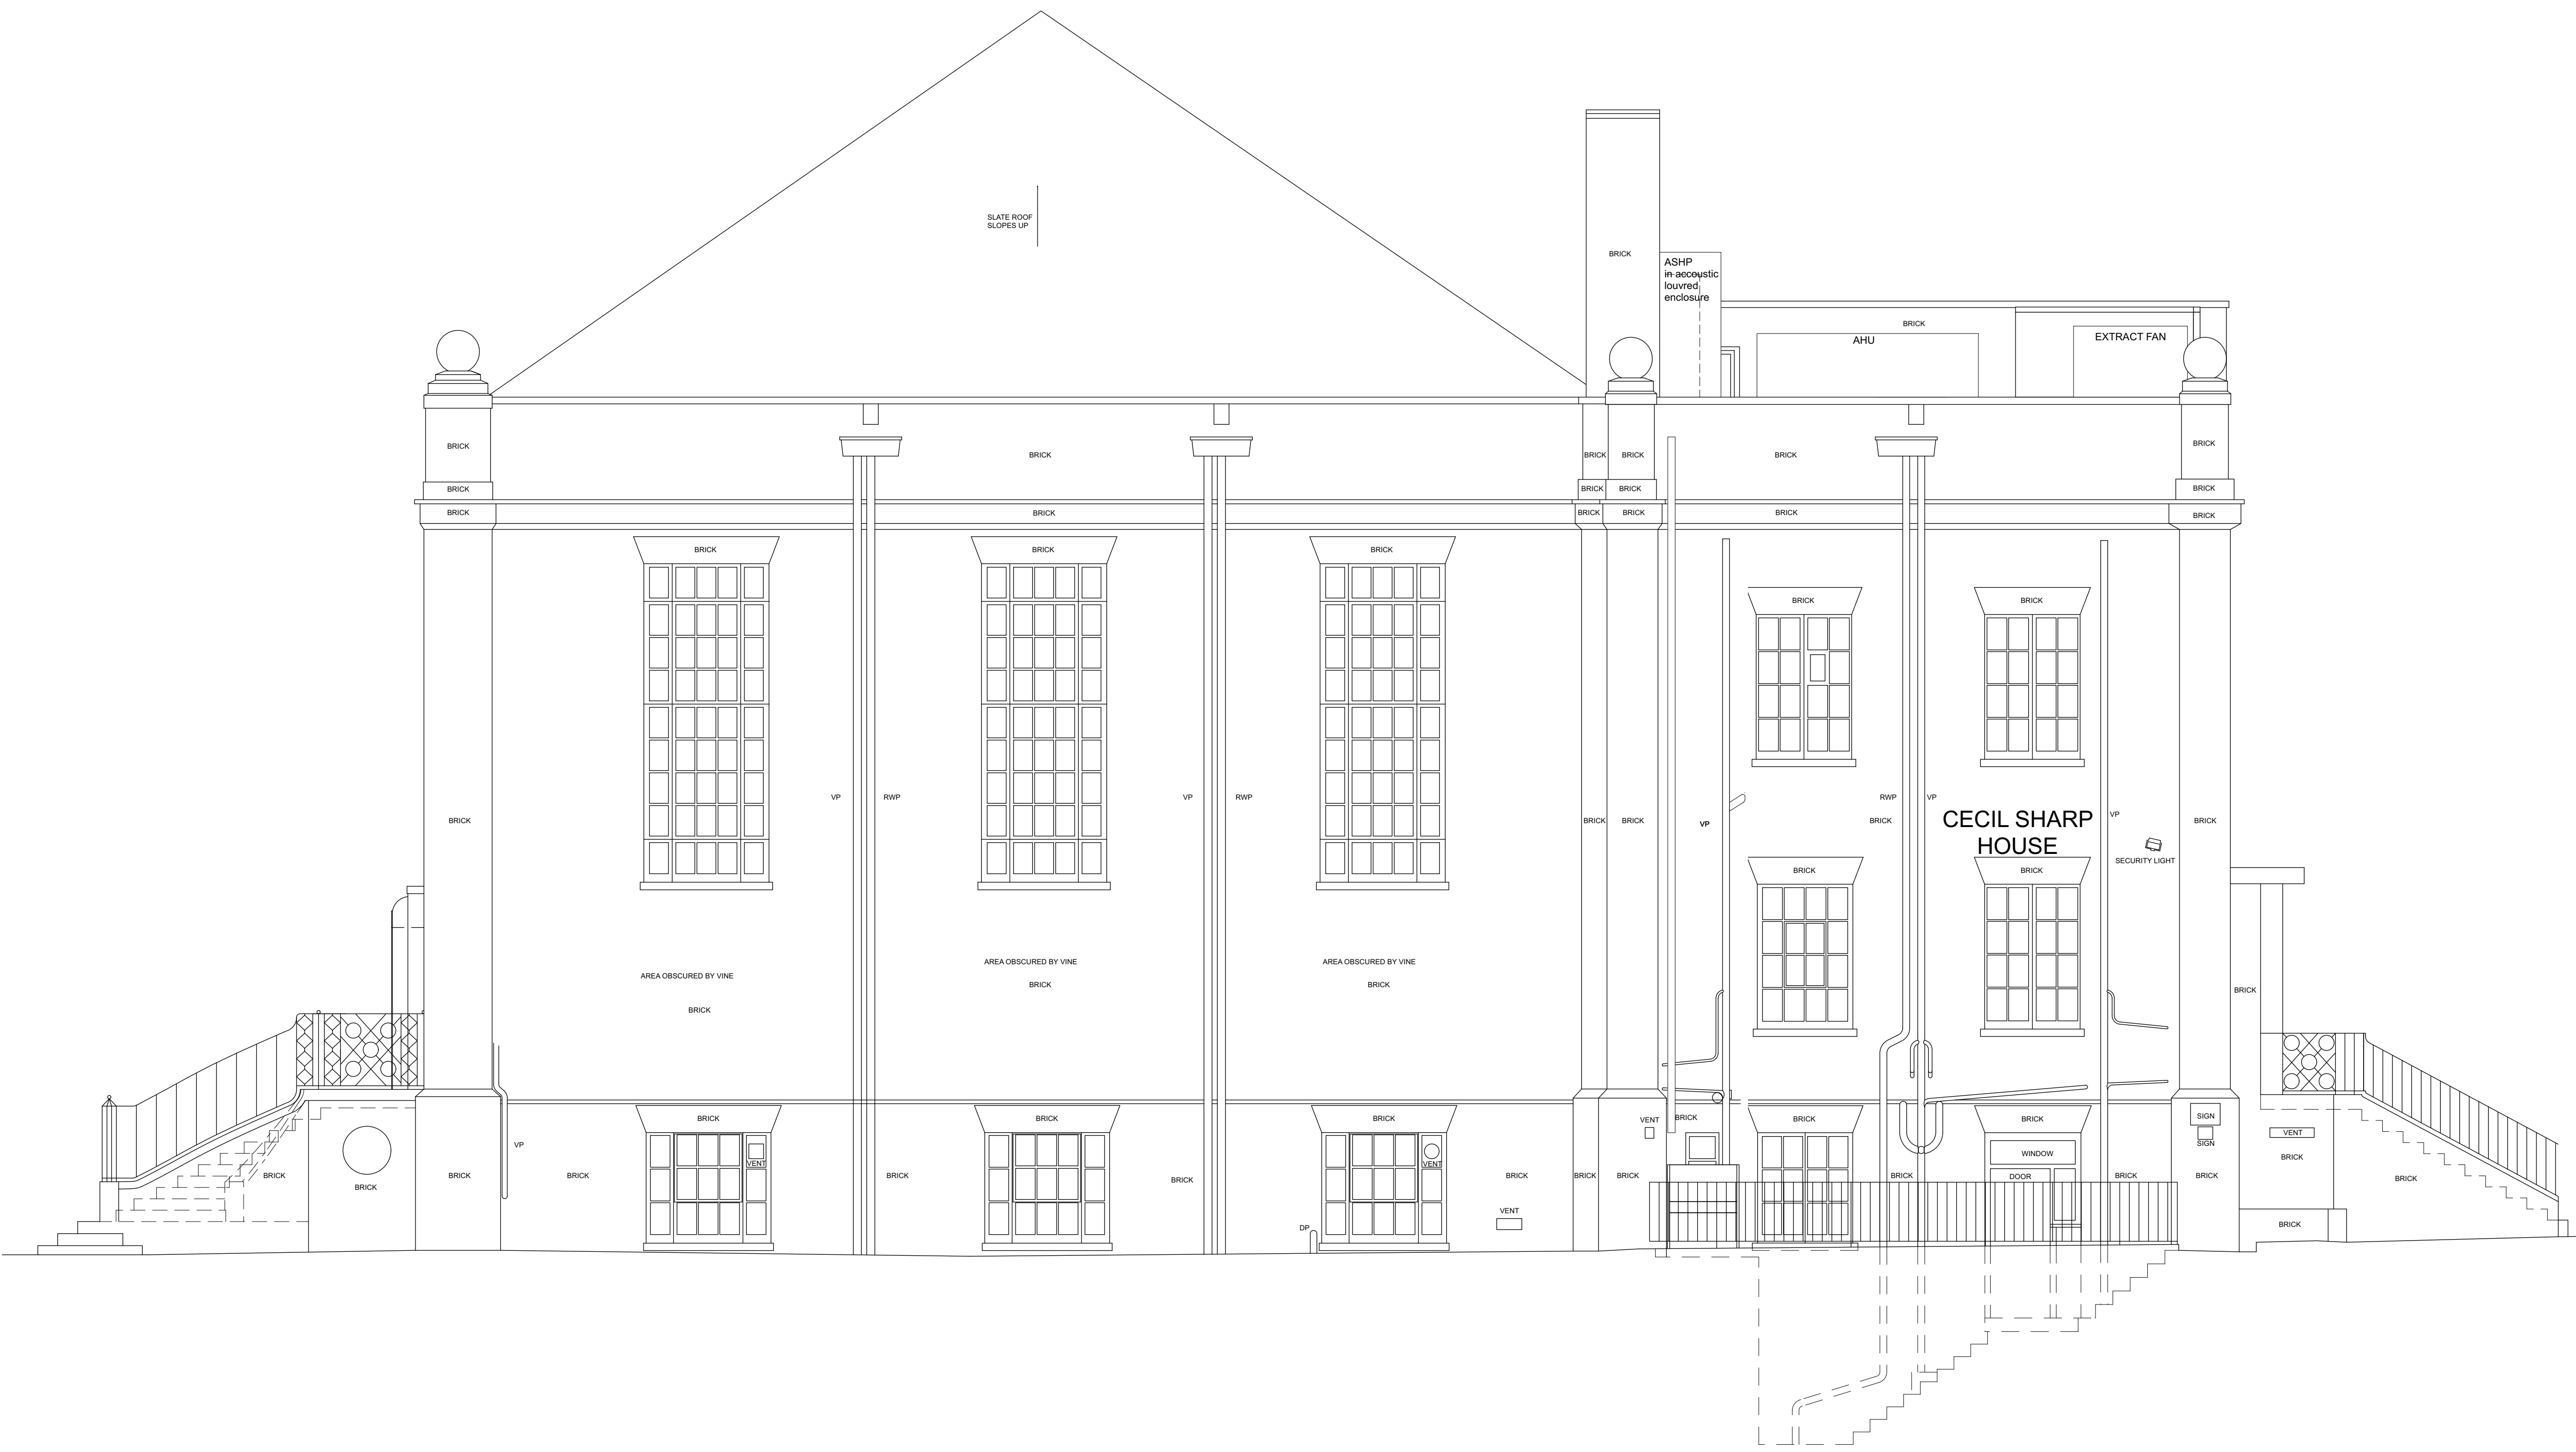

NORTH ELEVATION

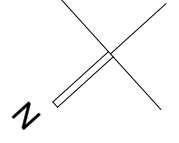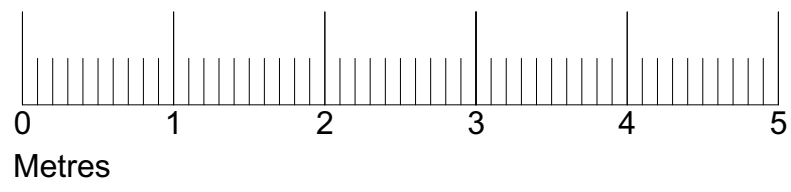


Copyright HawkinsBrown Architects  
No implied licence exists. This drawing should not be used to calculate areas for the purposes of valuation. Do not scale this drawing. All dimensions to be checked on site by the contractor and such dimensions to be their responsibility. All work must comply with relevant British Standards and Building Regulations requirements. Drawing errors and omissions to be reported to the architect.

Revisions

Pamphilon Architects  
studio@pamphilonarchitects.uk

Project Cecil Sharp House NW1 7AY		
Drawing Existing North Elevation		
Scale at A0 (A2) 1:50		Date January 2021
Job Number AP30	Drawing No. DWG_400	Rev A
Drawn by	Checked by AP	
Status Planning		

Revisions

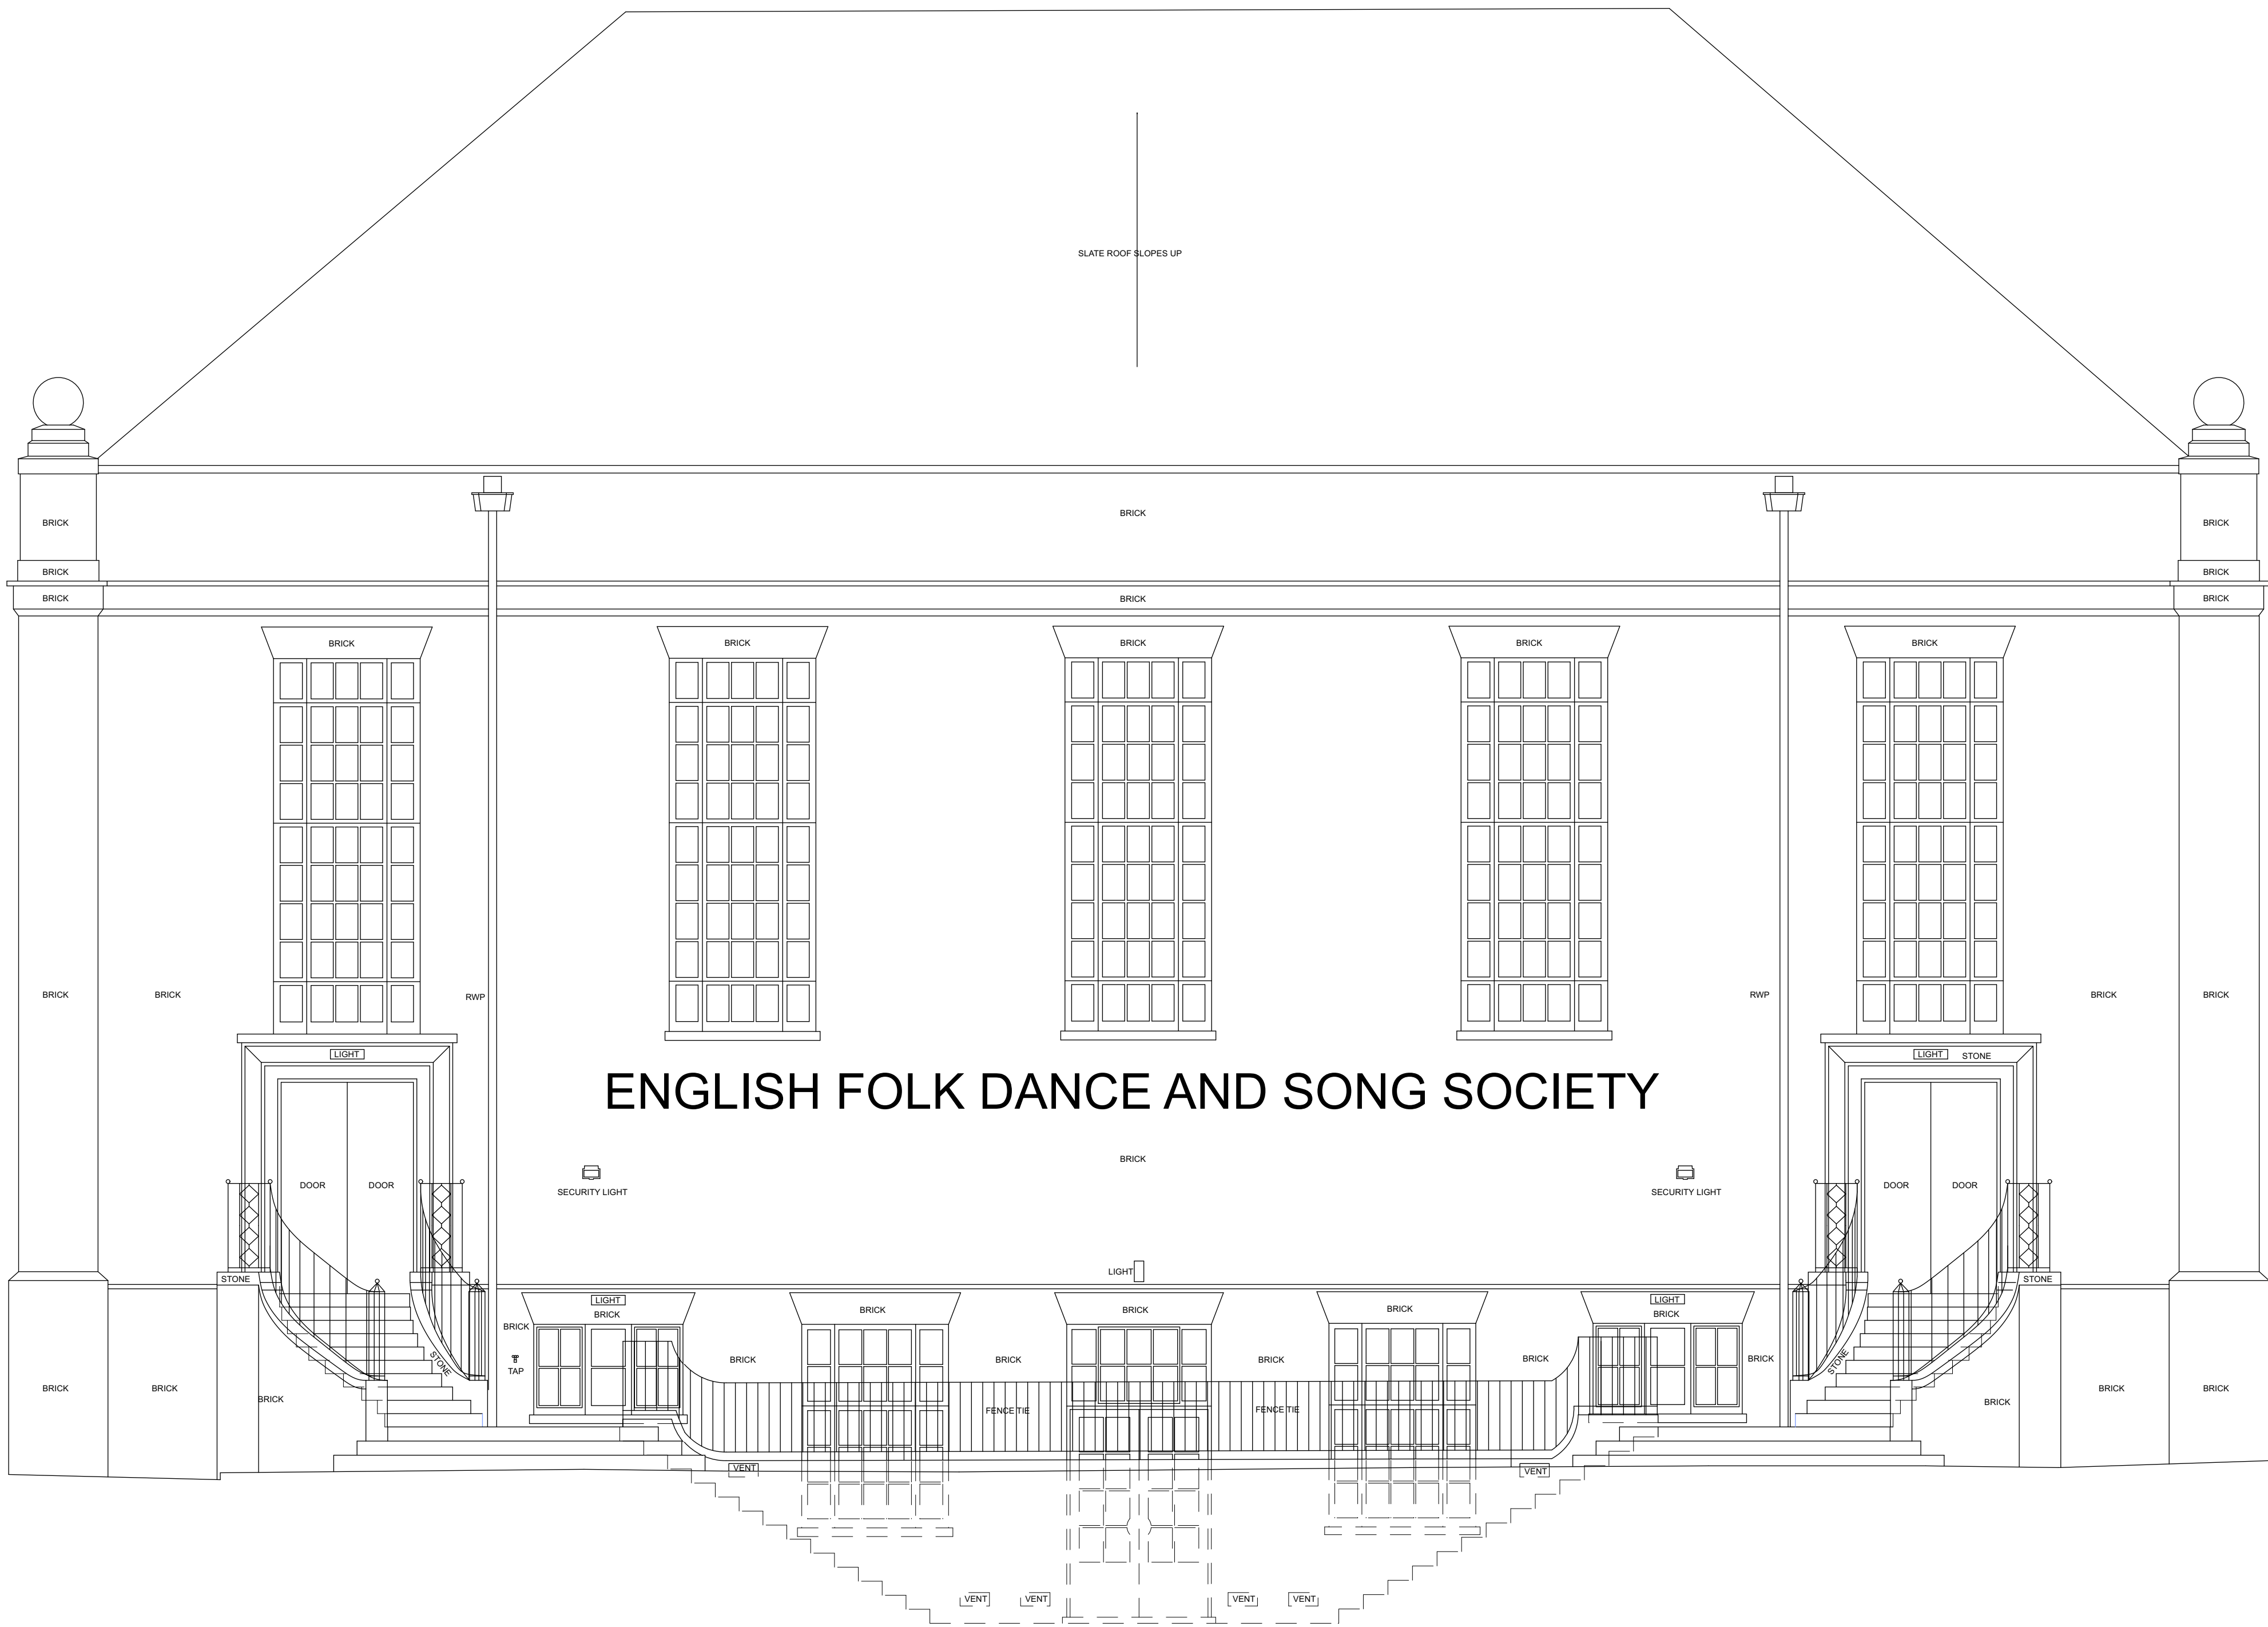


EAST ELEVATION

Pamphilon Architects

studio@pamphilonarchitects.uk

Project Cecil Sharp House NW1 7AY		
Drawing Existing East Elevation		
Scale at A0 (A2) 1:50		Date January 2021
Job Number AP30	Drawing No. DWG_401	Rev A
Drawn by	Checked by AP	
Status Planning		

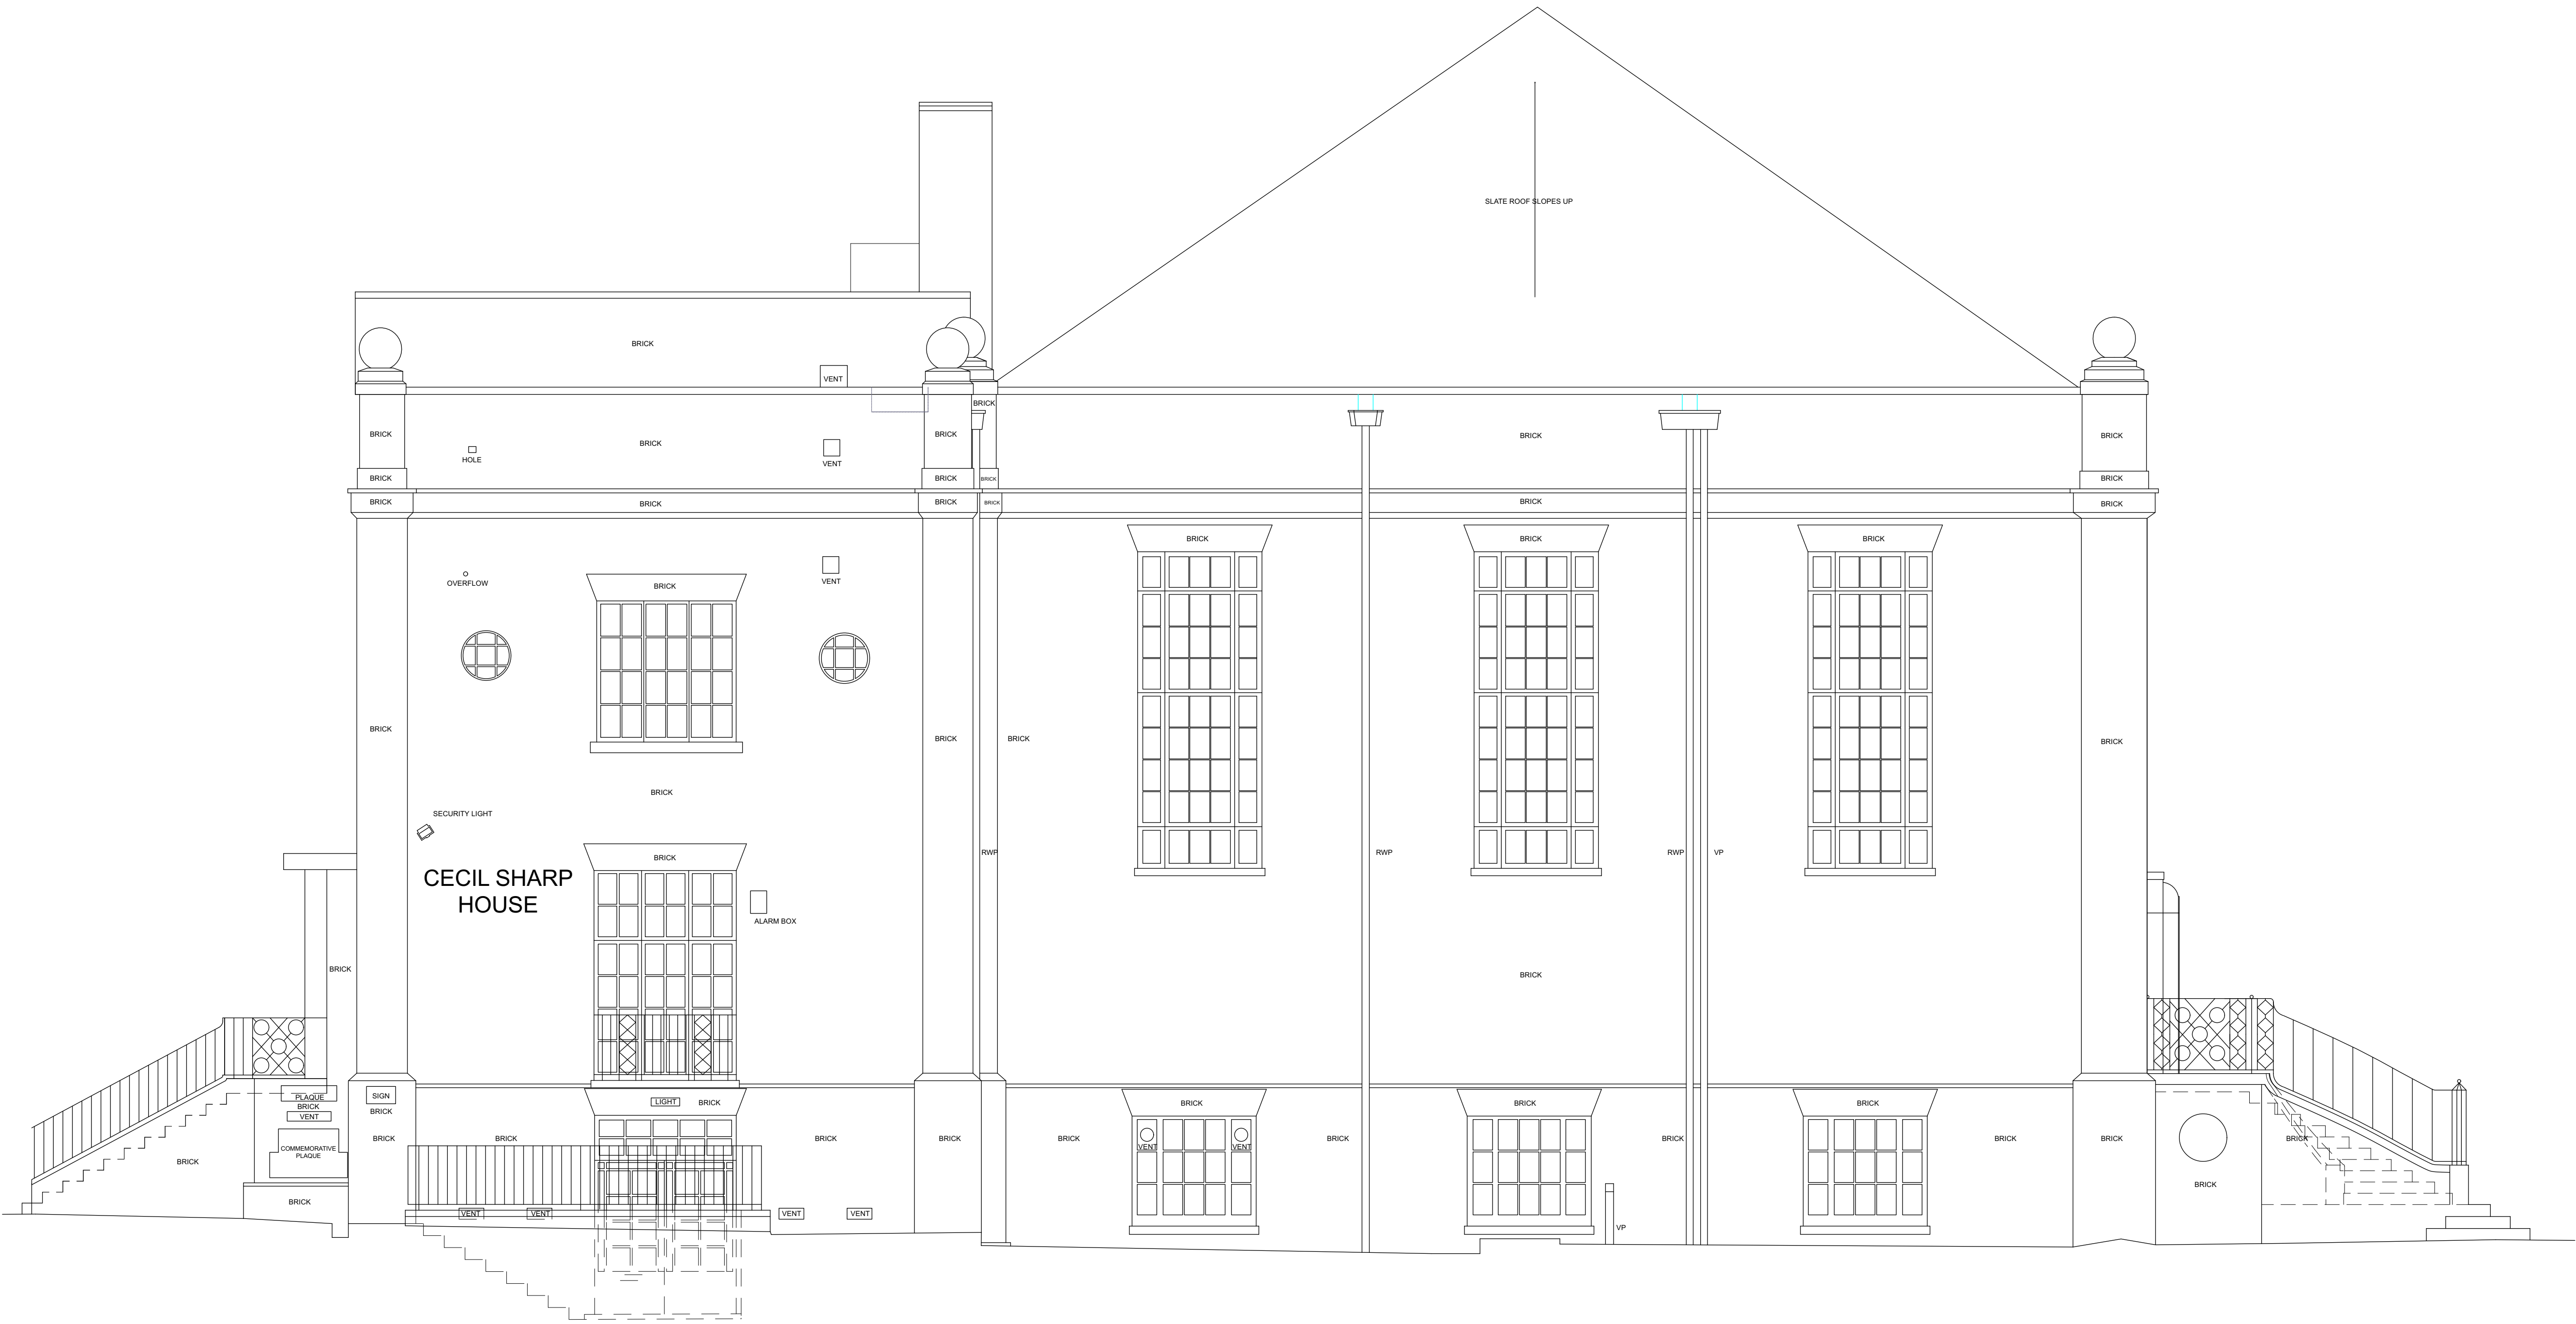

SOUTH ELEVATION

Copyright HawkinsBrown Architects  
No implied licence exists. This drawing should not be used to calculate areas for the purposes of valuation. Do not scale this drawing. All dimensions to be checked on site by the contractor and such dimensions to be their responsibility. All work must comply with relevant British Standards and Building Regulations requirements. Drawing errors and omissions to be reported to the architect.

Revisions

Pamphilon Architects

studio@pamphilonarchitects.uk

Project  
Cecil Sharp House  
NW1 7AY

Drawing  
Existing  
South Elevation

Scale at A0 (A2) 1:50	Date January 2021
Job Number AP30	Drawing No. Rev DWG_402 A
Drawn by	Checked by AP

Status  
Planning