

Scale Bar for Plans, Elevations & Sections


- MATERIALS KEY
1. BROWN CONCRETE ROOF TILES
 2. NATURAL BLUE/ GREY SLATE
 3. LONDON STOCK BRICKWORK
 4. WHITE PAINTED STONE DETAILING
 5. TIMBER DOUBLE GLAZED SASH WINDOW WITH WHITE PAINTED STONE CILLS
 6. TIMBER DOOR
 7. TIMBER FASCIA AND BLACK uPVC GUTTERS AND DOWNPIPES
 8. RENDER, PAINTED




Front Lightwell Section




Rear Elevation

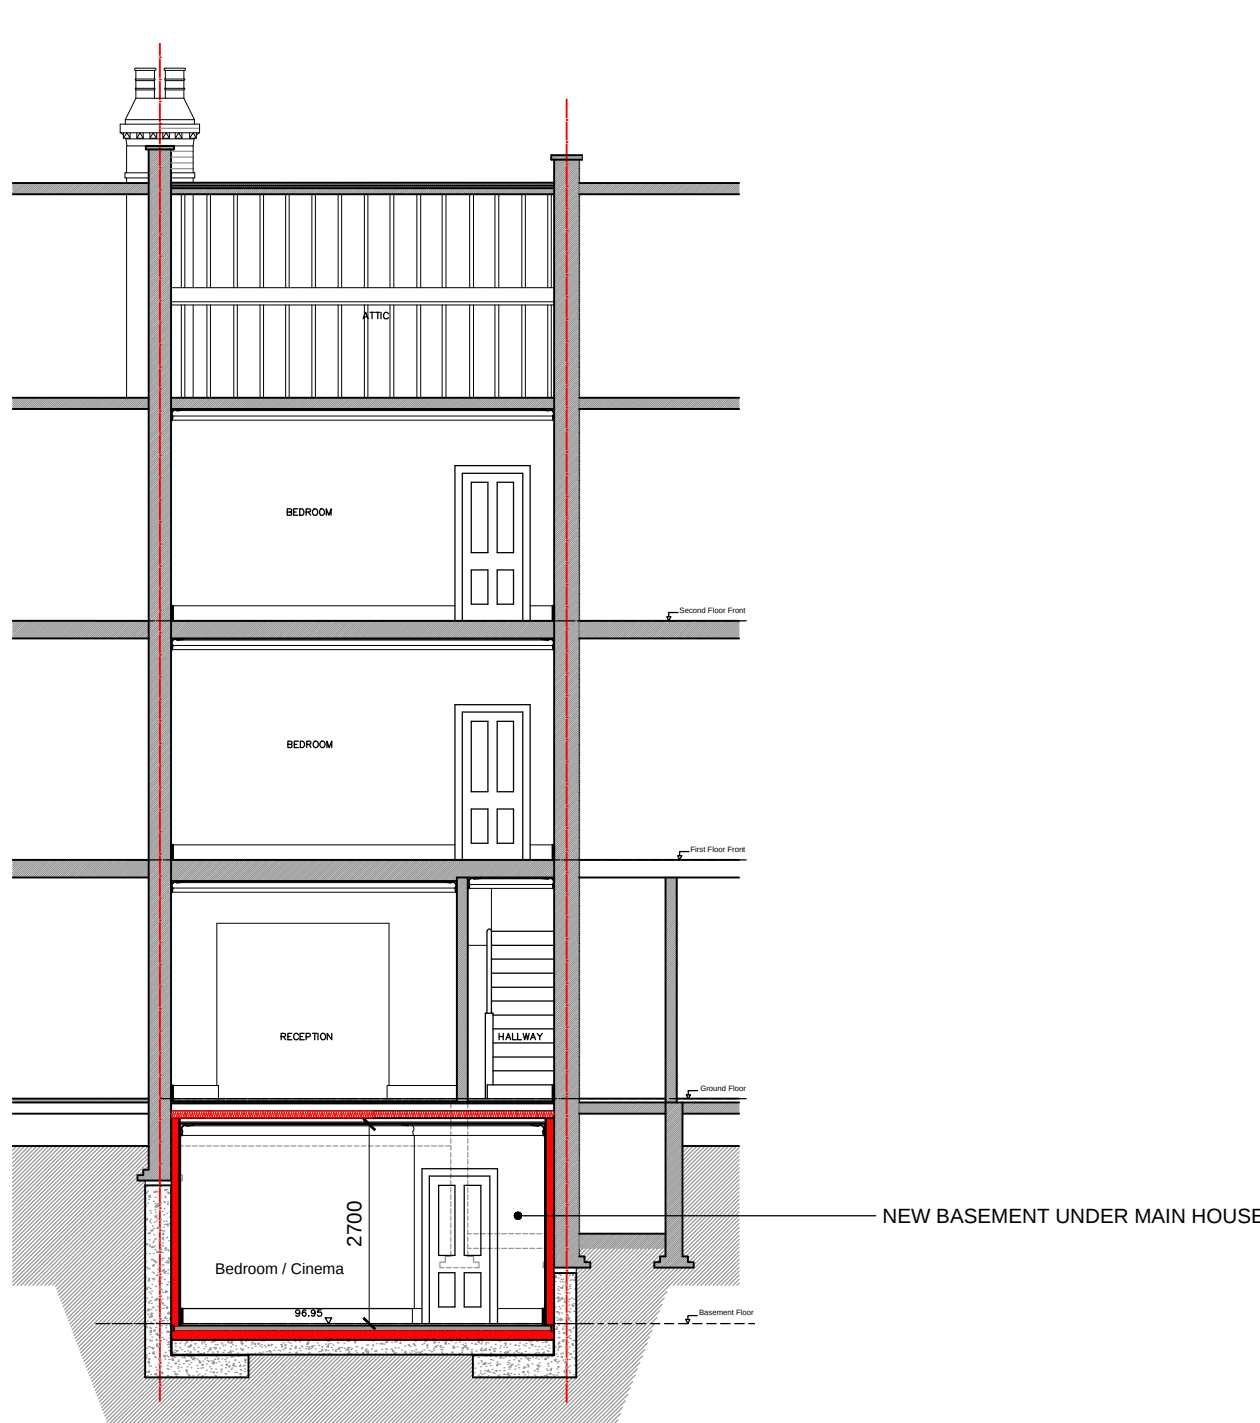

Section C-C

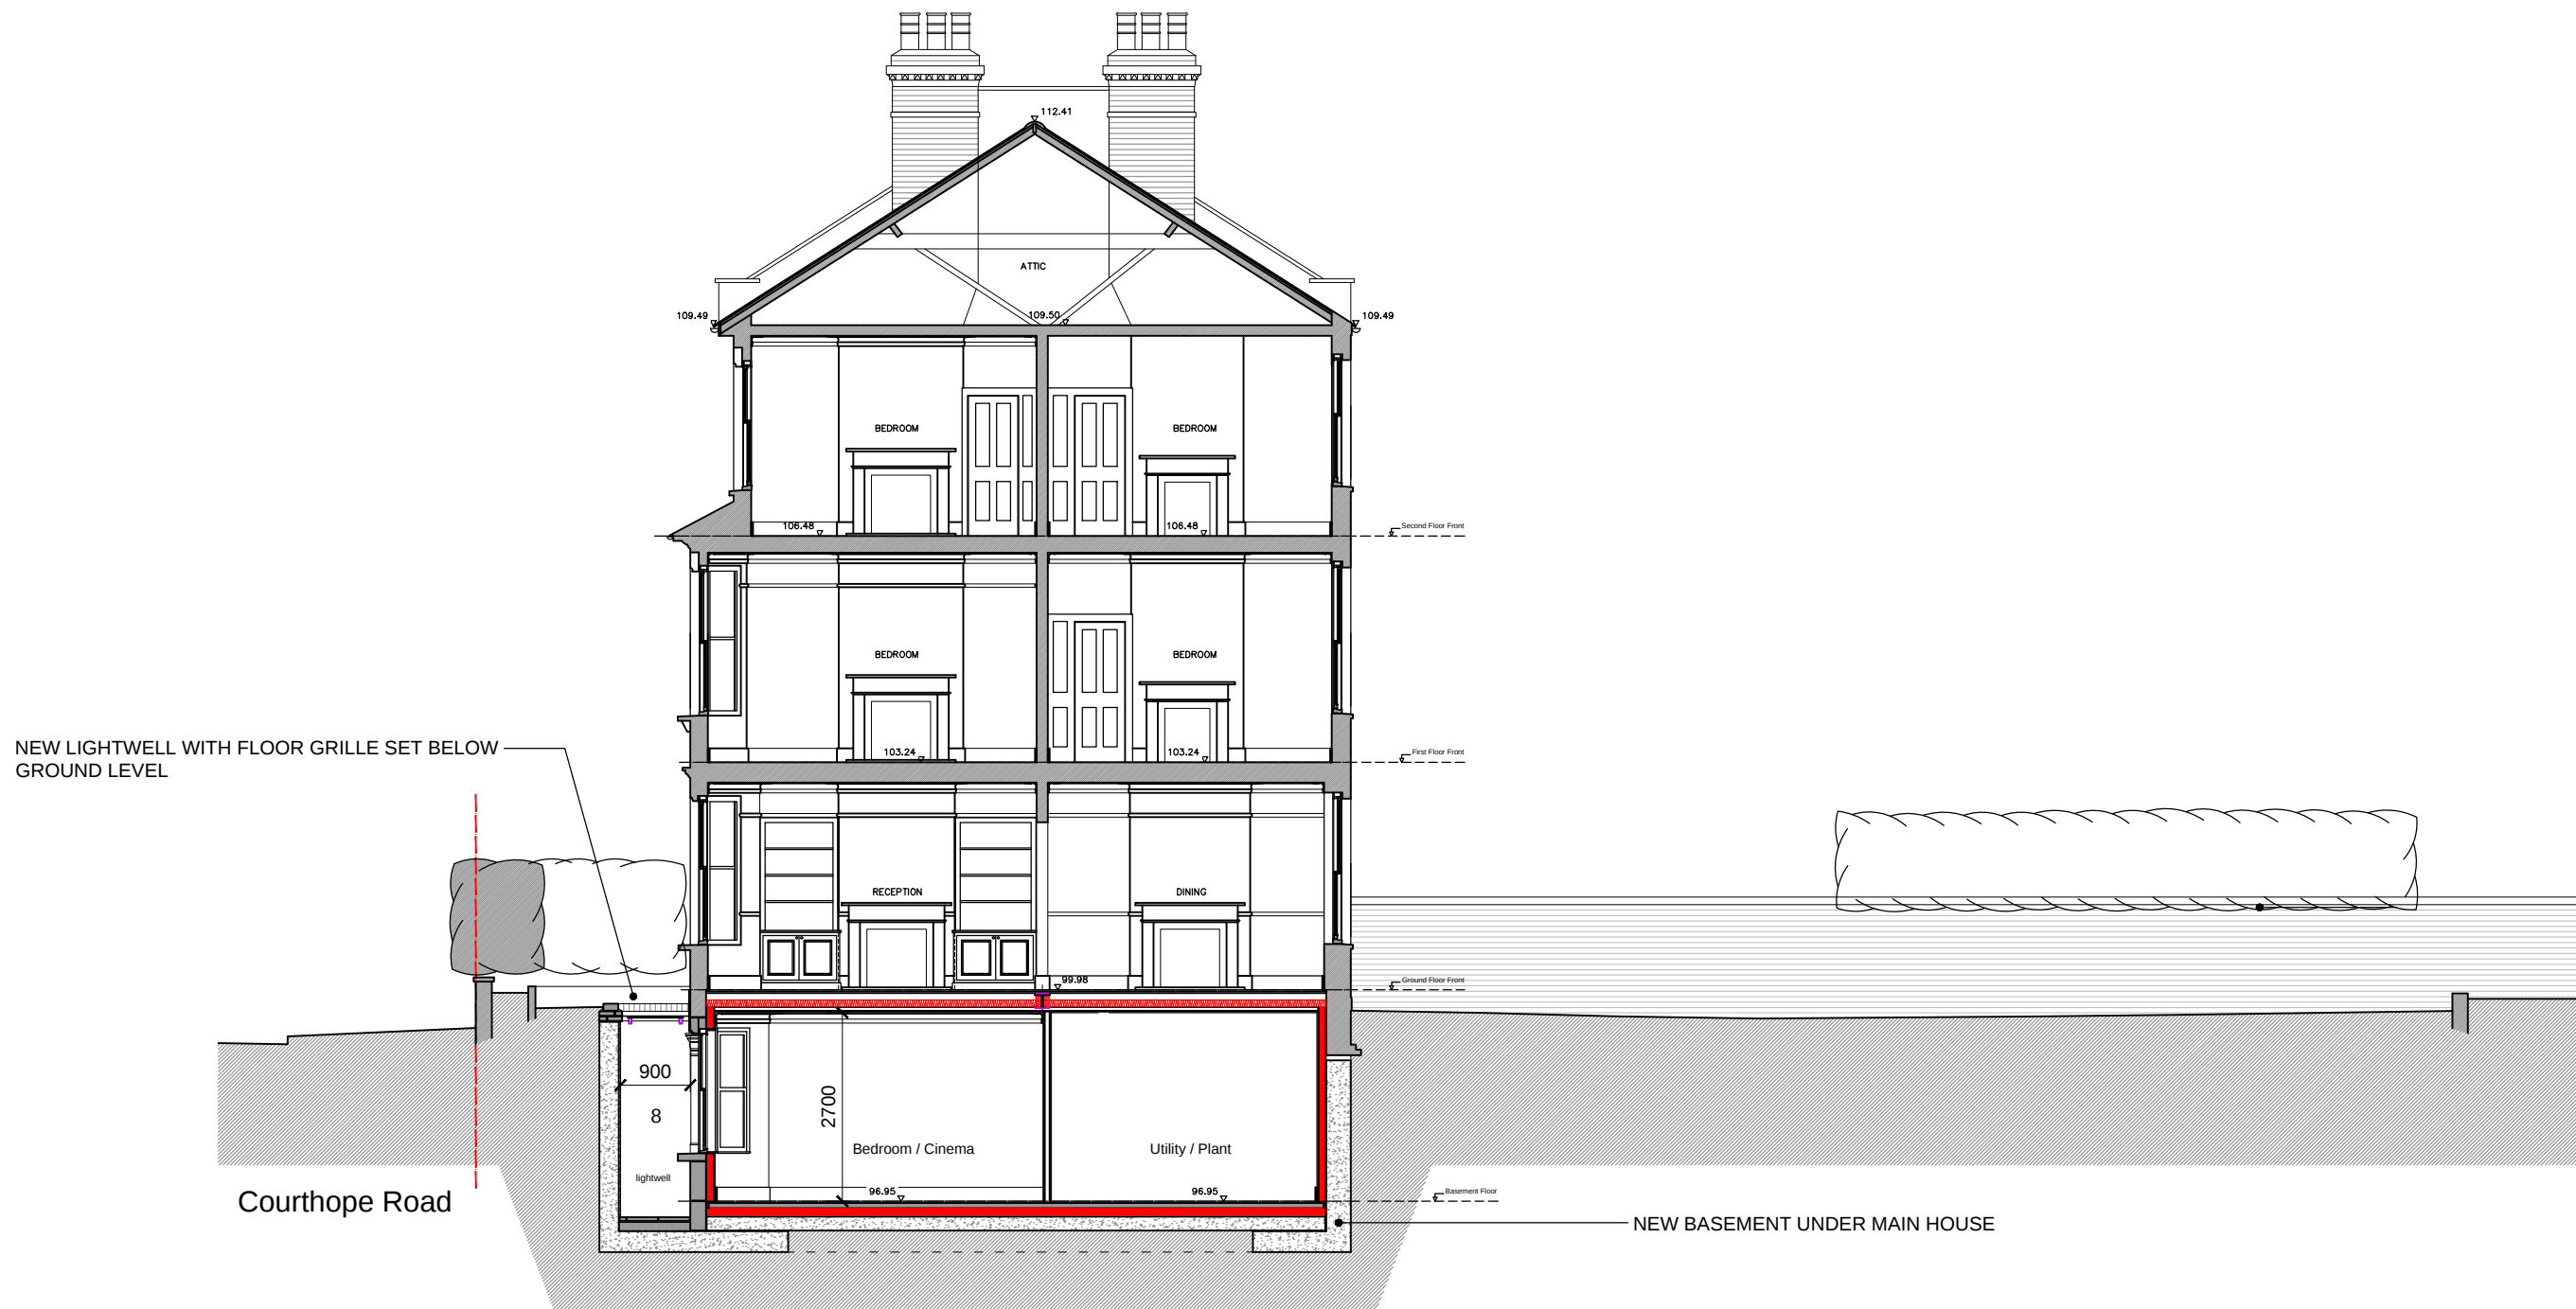

Section A-A

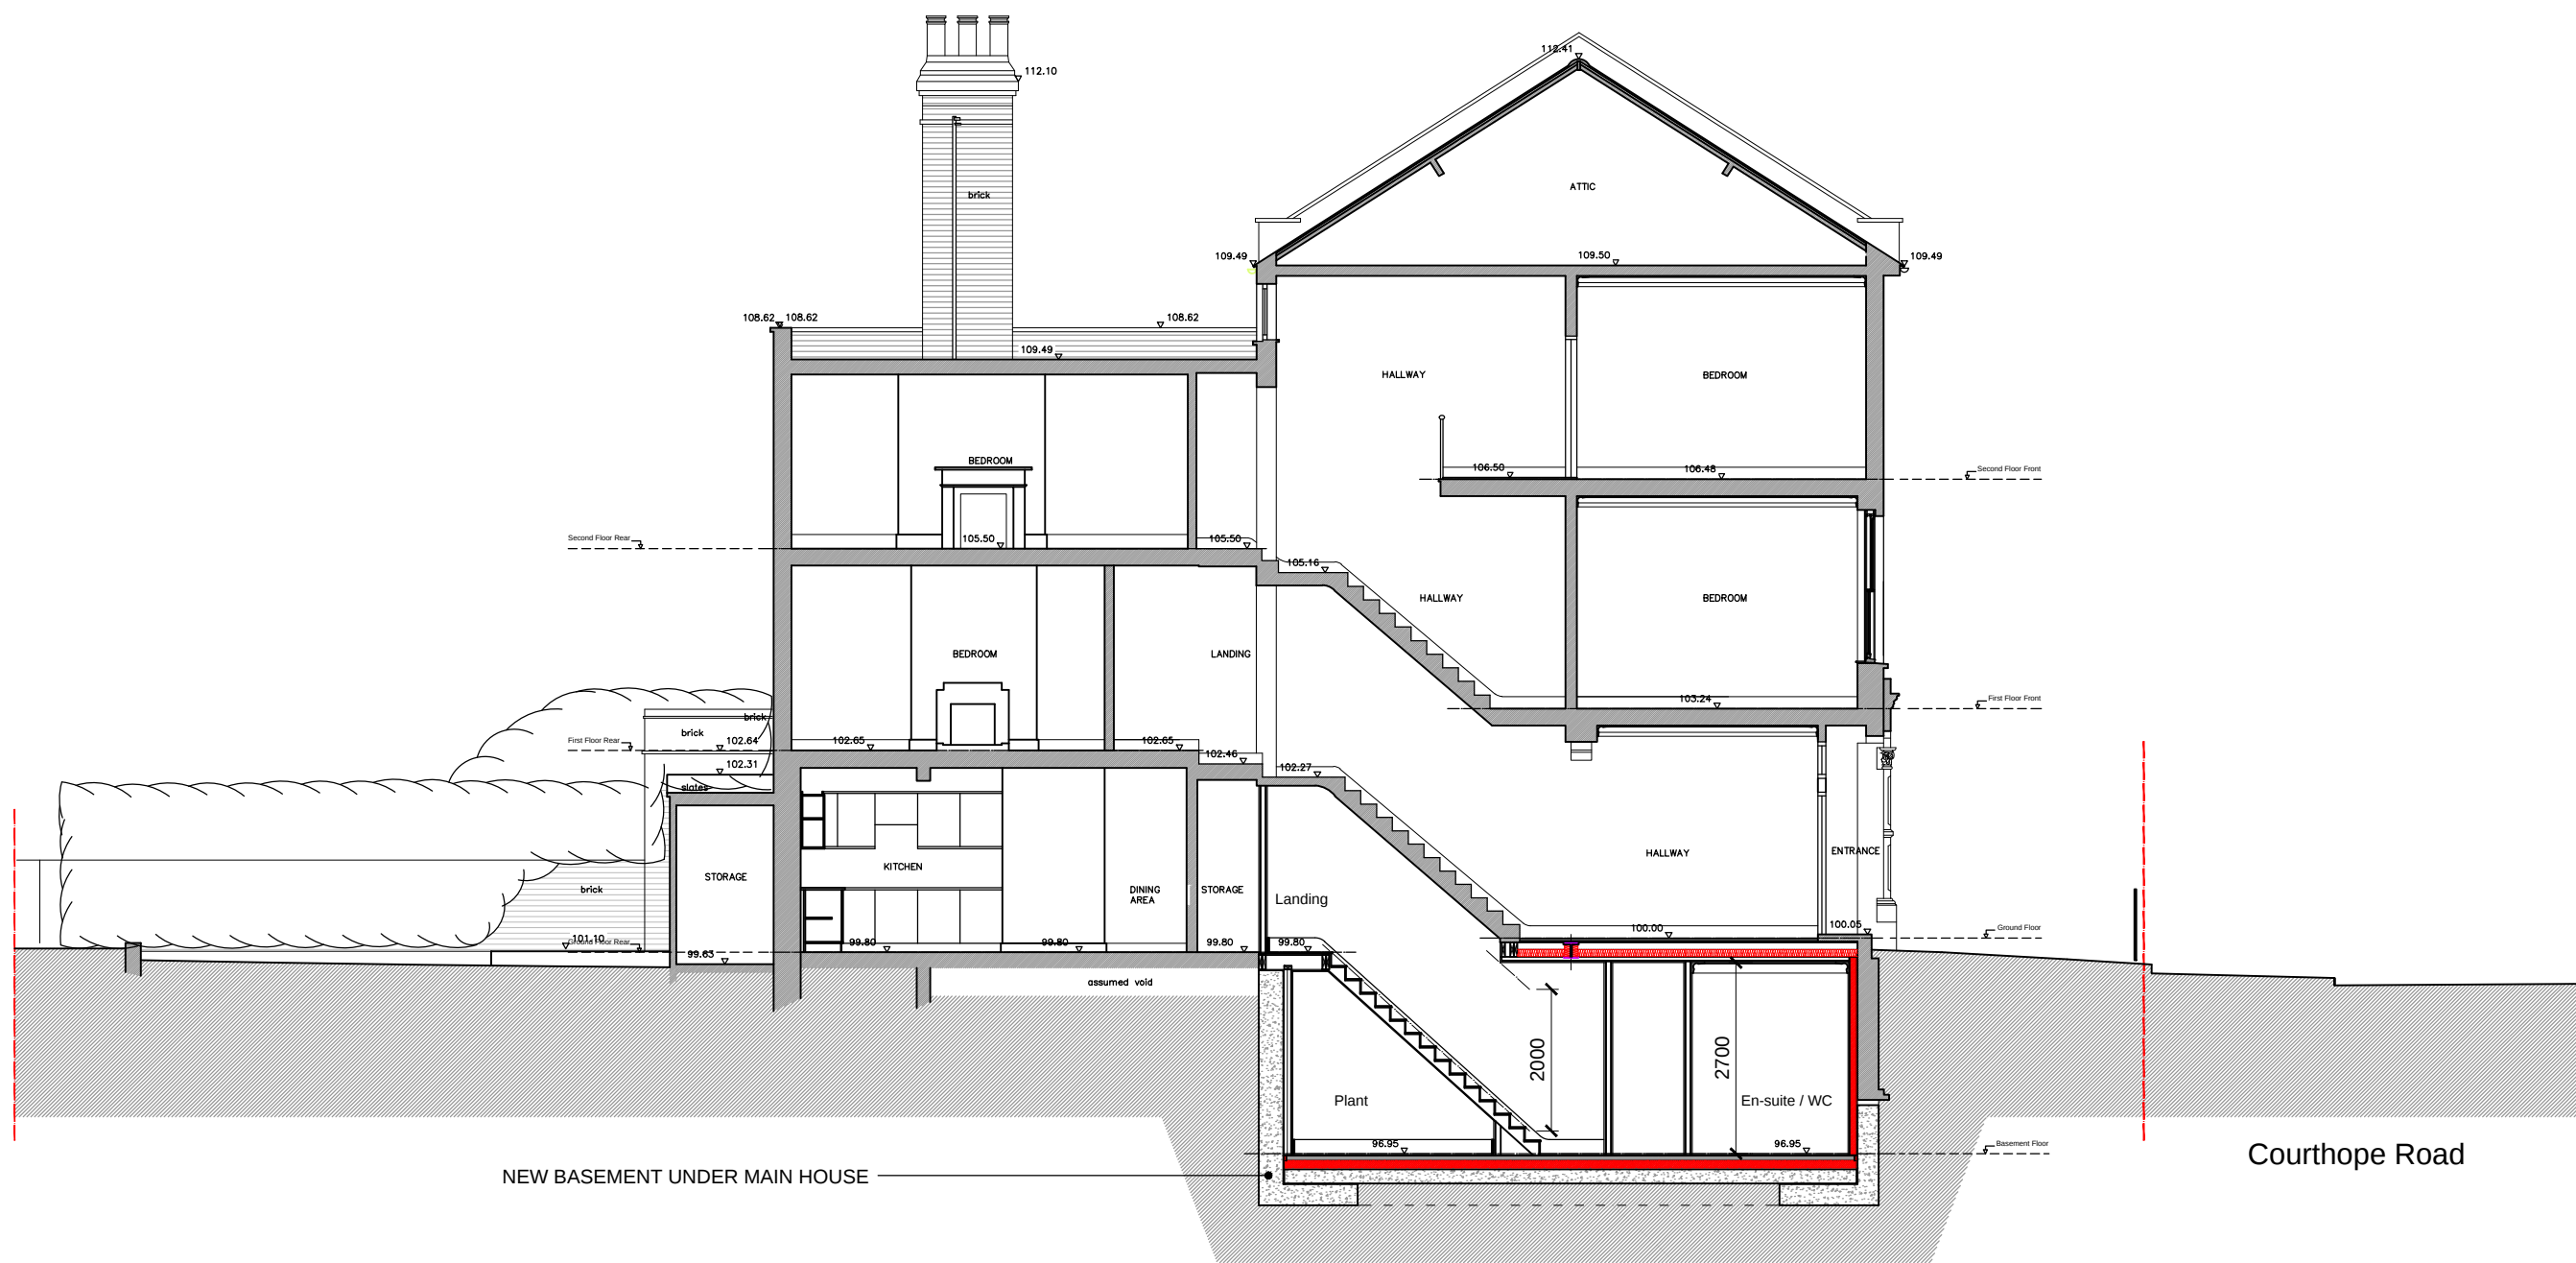

Section B-B

**ST
AC**
architecture

STAC Architecture Limited
www.stac-architecture.com
info@stac-architecture.com

Client
Mr & Mrs Markham

Project
Basement Extension
17 Courthope Road, London. NW3 2LE

General Notes:

All dimensions to be checked on site prior to commencement of any works, and/or preparation of any shop drawings. Specifications and all other consultants' information.

Sizes of and dimensions to any structural elements are indicative only. See structural engineers drawings for actual sizes / dimensions.

Sizes of and dimensions to any service elements are indicative only. See service engineers drawings for actual sizes and dimensions

Any discrepancies between information shown on this drawing and any other contract information or manufacturers / suppliers recommendations is to be brought to the attention of the architect.

Drawing Notes:

This drawing is to be read in conjunction with all other architects drawings. Specifications and all other consultants' information.

All proprietary systems shown on this drawing are to be installed strictly in accordance with the manufacturers / suppliers recommended details.

Any discrepancies between information shown on this drawing and any other contract information or manufacturers / suppliers recommendations is to be brought to the attention of the architect.

Status Revision Date

P1 ISSUED FOR PLANNING 28.03.25

Drawing Status

FOR PLANNING

Drawing

GENERAL ARRANGEMENT
ELEVATIONS AND SECTIONS A-A, B-B & C-C
AS PROPOSED

Drawn	Checked	Date	Scale
DS		Feb'25	1:100@A1
Project	Reference	Number	Revision
0350	D	07	P1