




REPORT ERRORS AND OMISSIONS TO THE ARCHITECT CHECK ALL DIMENSIONS BEFORE FABRICATION			
REVISION		DRAWN	CHKD DATE
Rev A.	Clients amendments: Various areas.	C.J.	- 07.05.24
Rev B.	Location Plans added to drawing.	C.J.	- 14.08.24
Rev C.	Assumed existing drainage shown.	C.J.	- 30.09.24
Rev D.	Planning amendments: Front garden shown.	C.J.	- 20.01.25

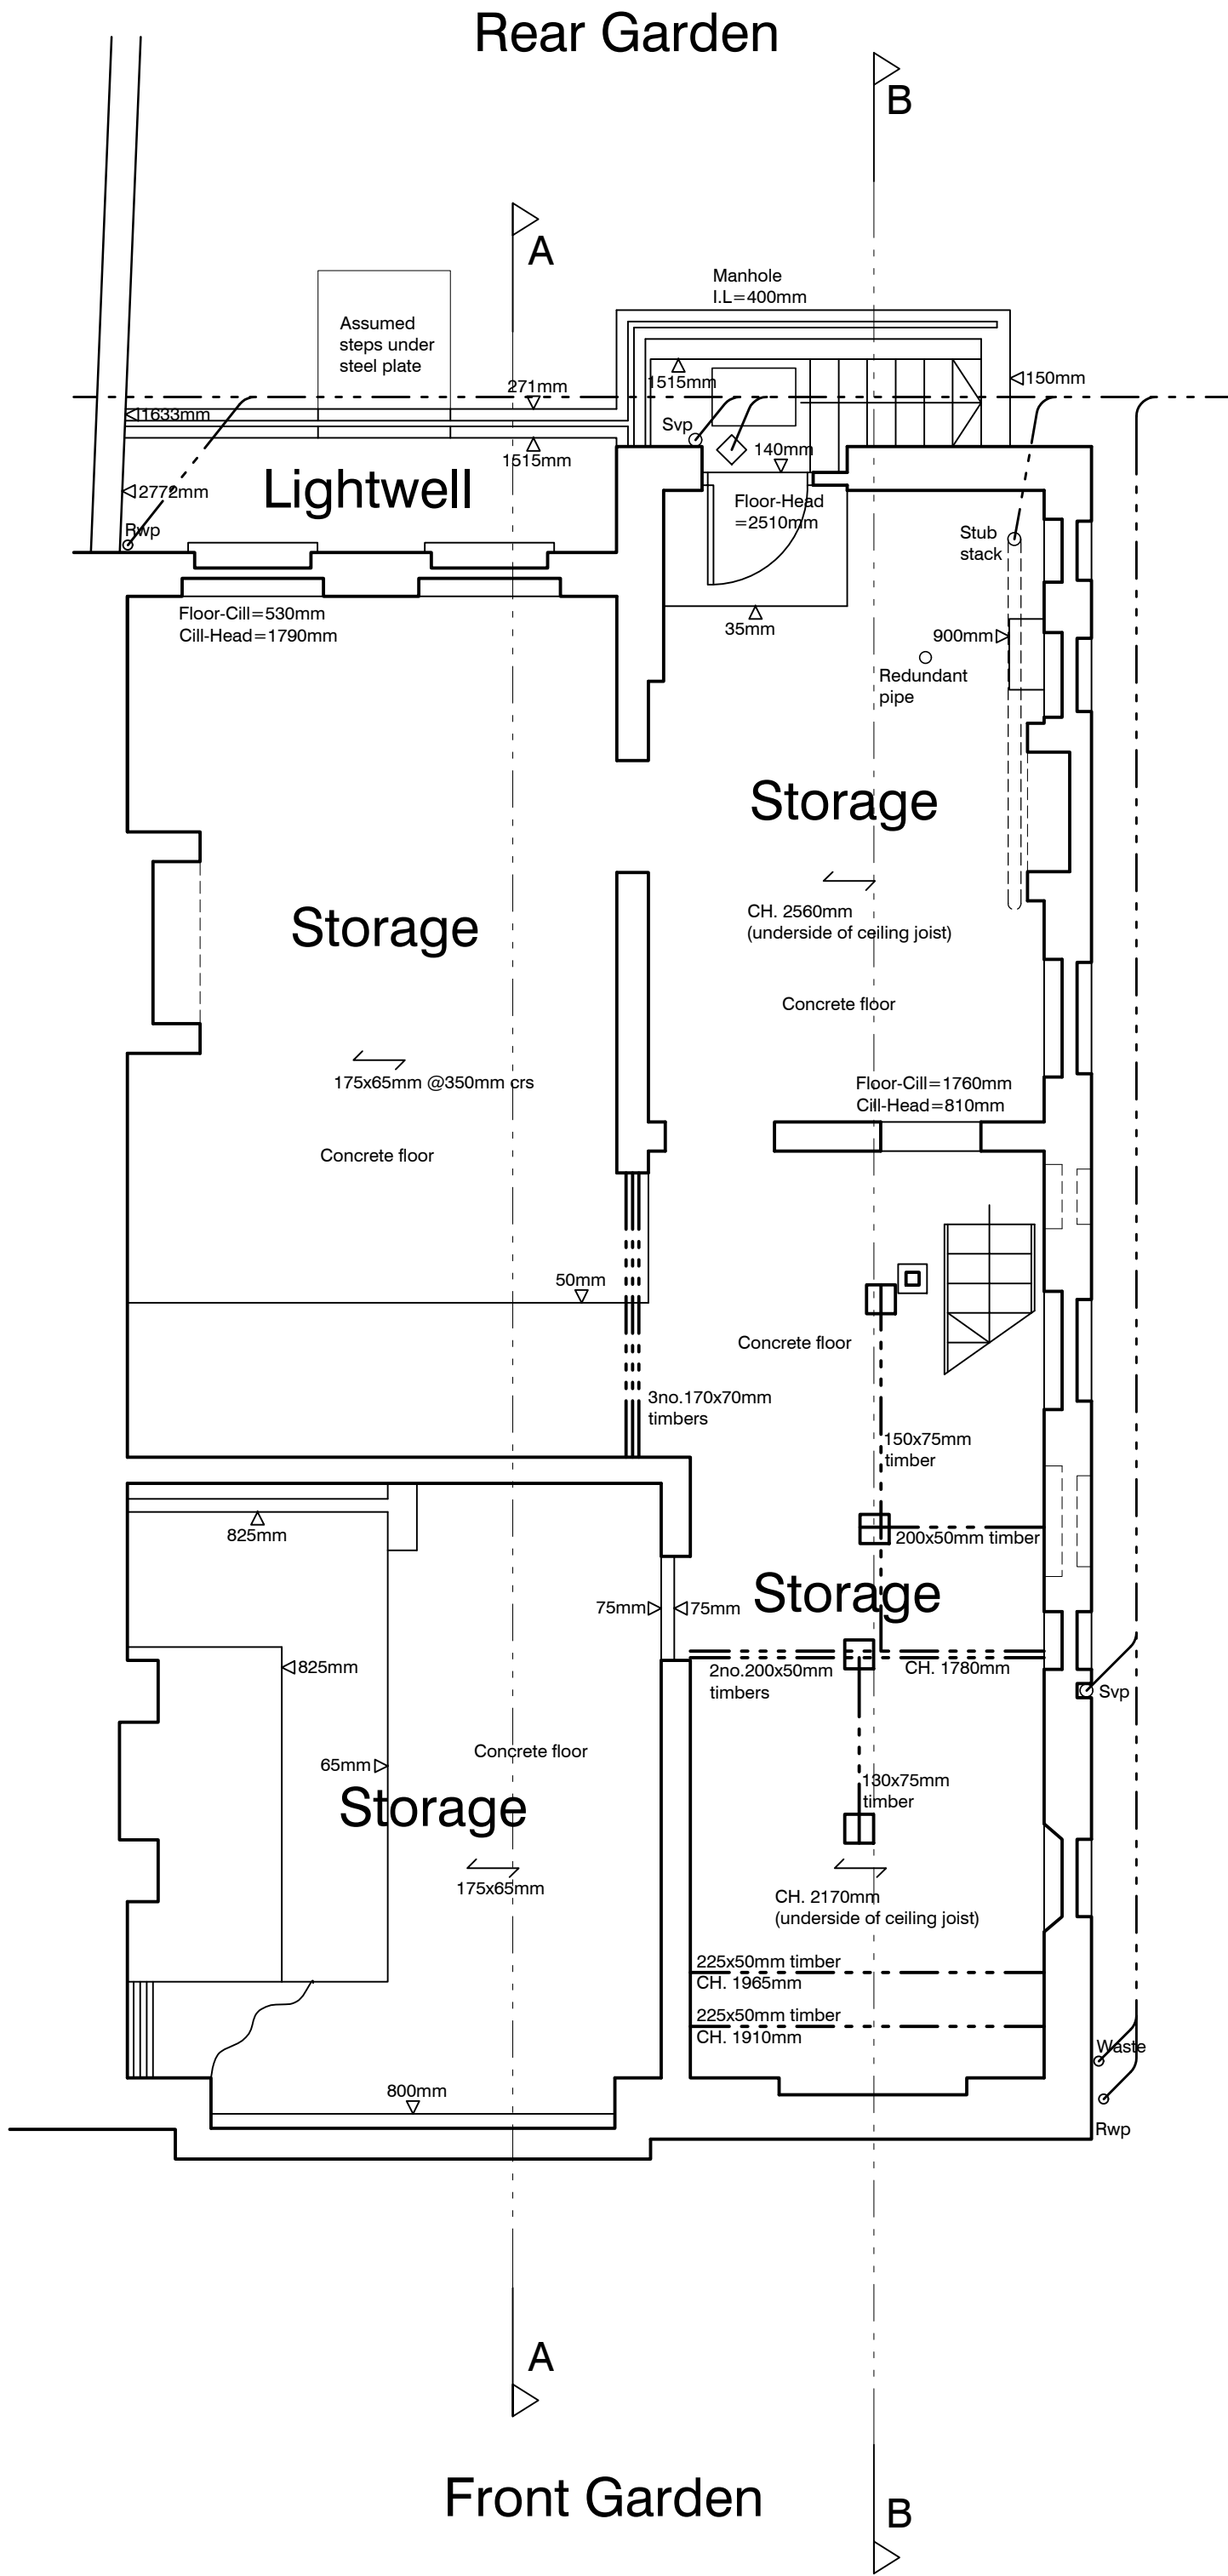


LOWER GROUND FLOOR PLAN

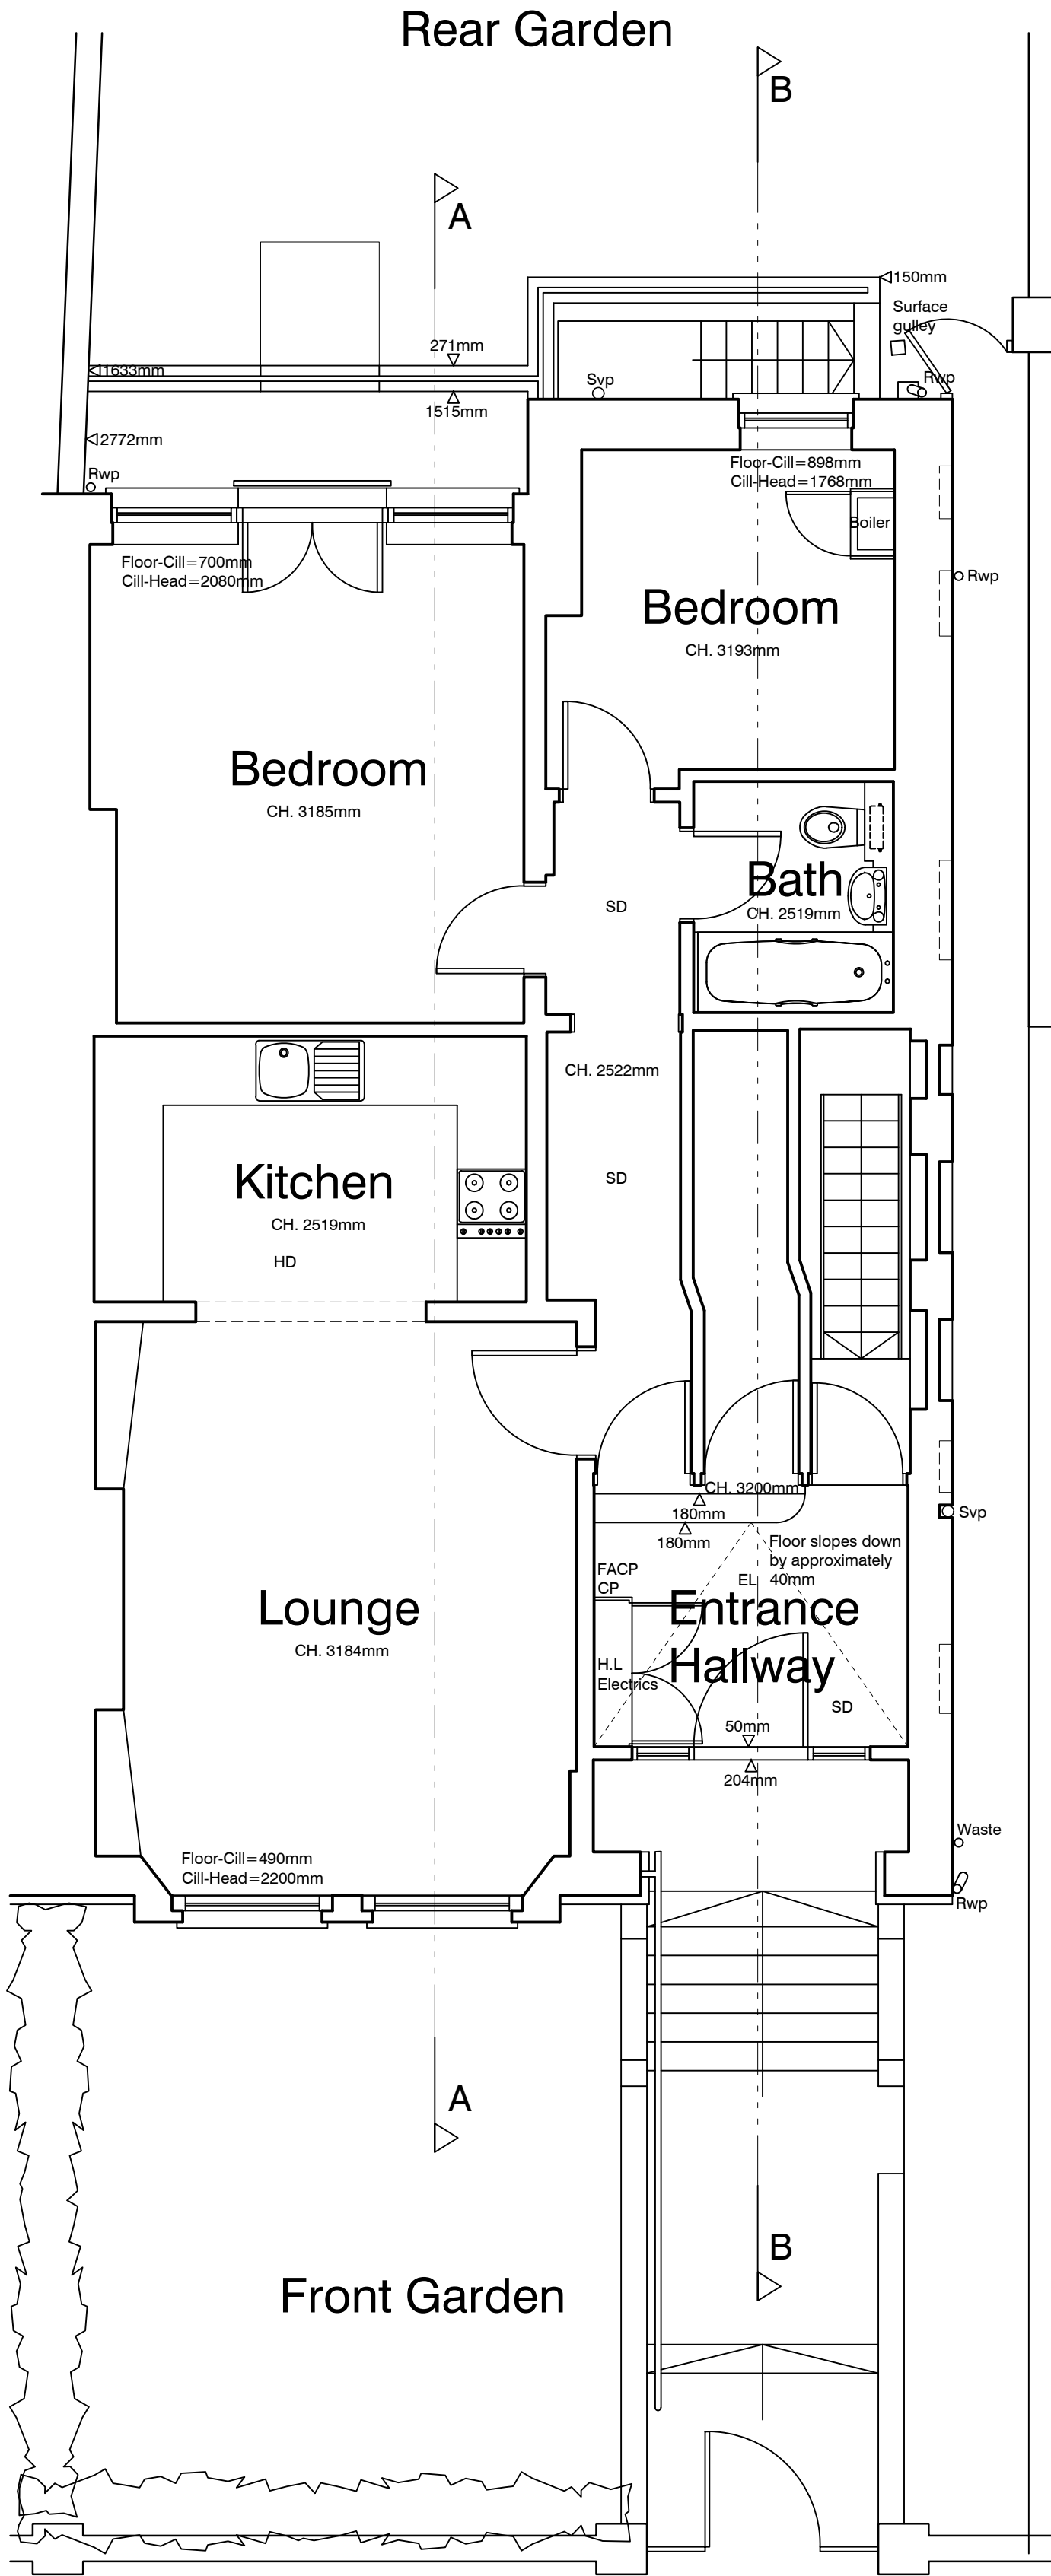


GROUND FLOOR PLAN

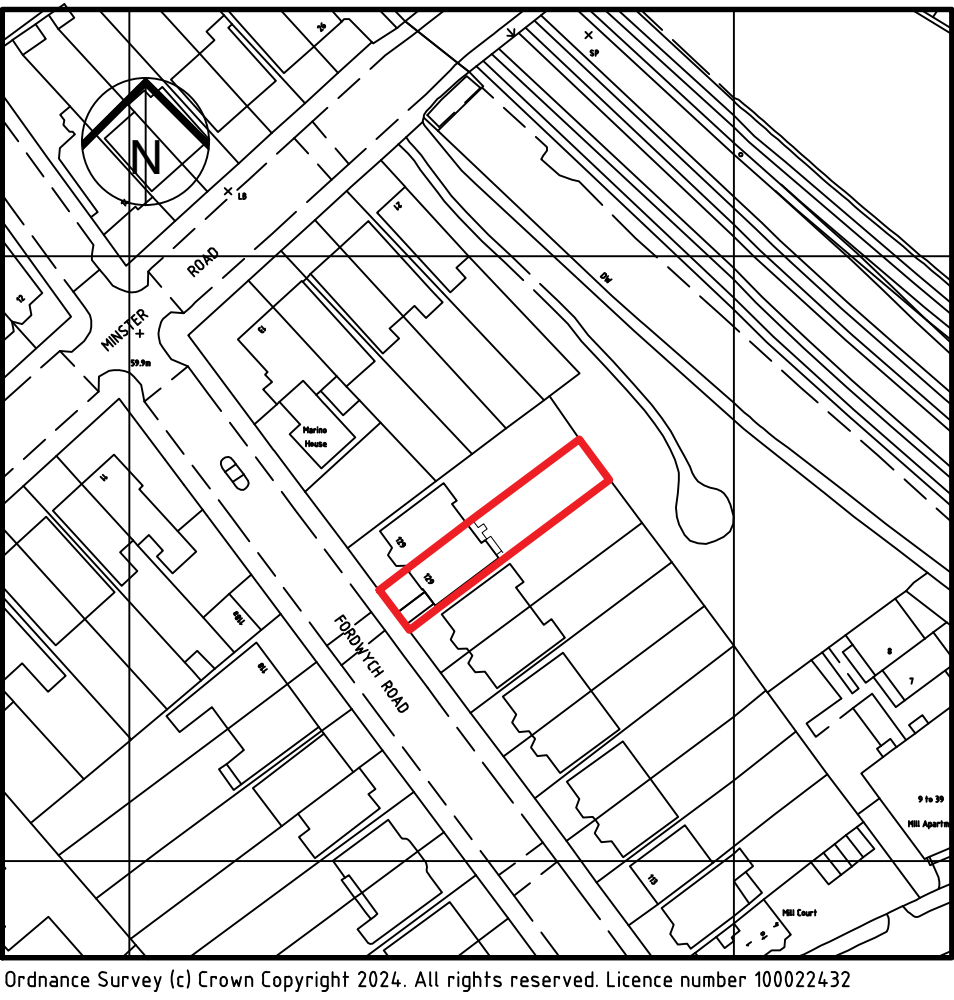

LOCATION PLAN
(Scale 1:1250)

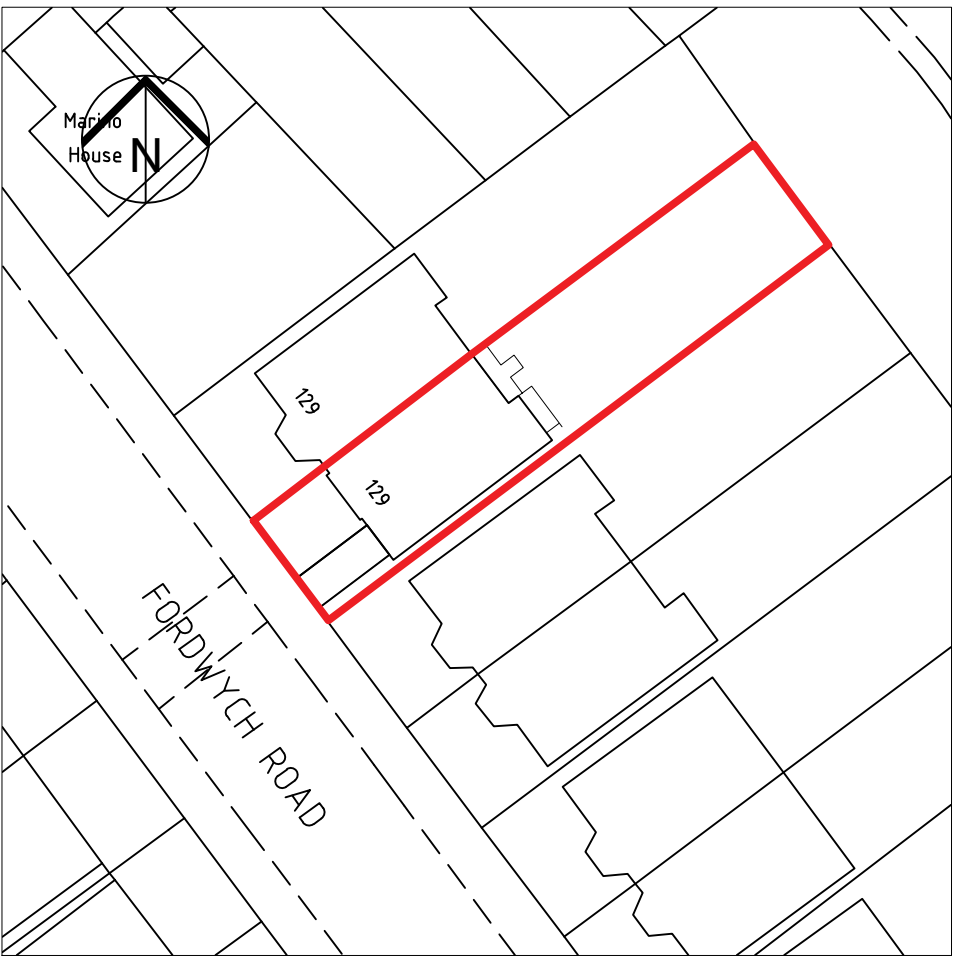

BLOCK PLAN
(Scale 1:500)

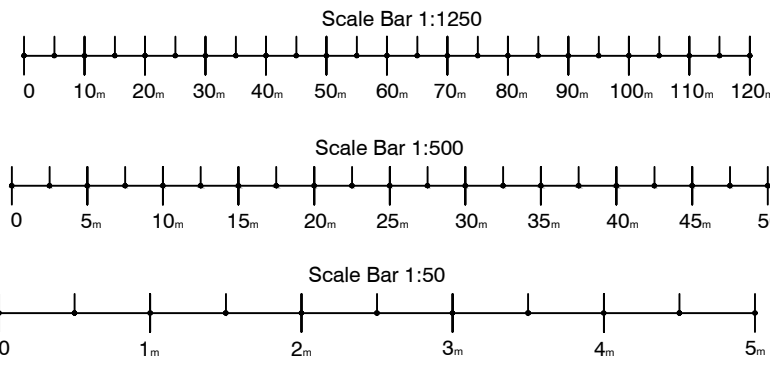

CONTRACT	SCALE	1:50, 1:500, 1:1250.
127 Fordwych Road London. NW2 3NJ.	DATE	April 2024.
	DRAWN	C.J.
	CHECKED	
TITLE	DRAWING No	24102_001.
Existing Basement / Ground Floor Plans & Location Plans.	REVISION	D.