


REPORT ERRORS AND OMISSIONS TO THE ARCHITECT CHECK ALL DIMENSIONS BEFORE FABRICATION			
REVISION		DRAWN	CHKD DATE
Rev A.	Clients amendments: Various areas.	C.J.	- 07.05.24
Rev B.	Planning amendments: Front garden shown on the sections.	C.J.	- 20.01.25

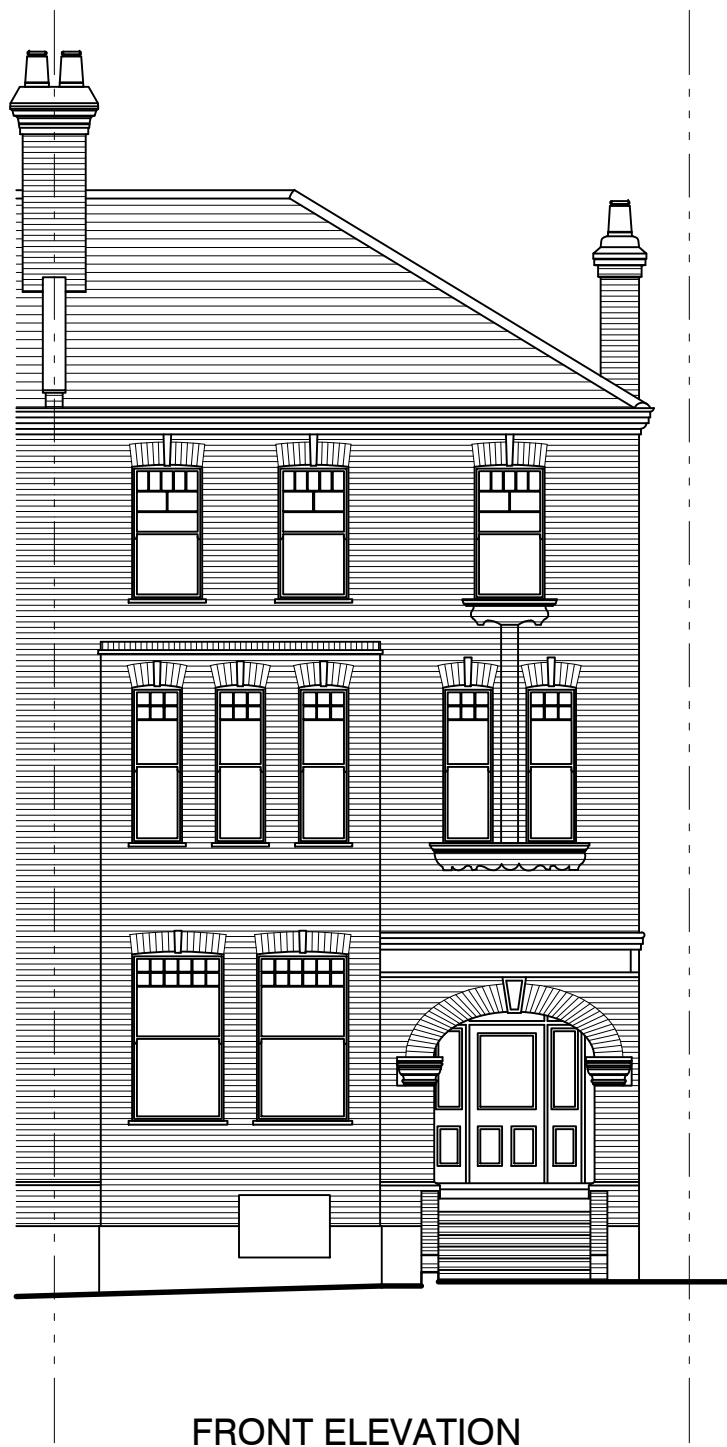


FRONT ELEVATION




SIDE ELEVATION




REAR ELEVATION

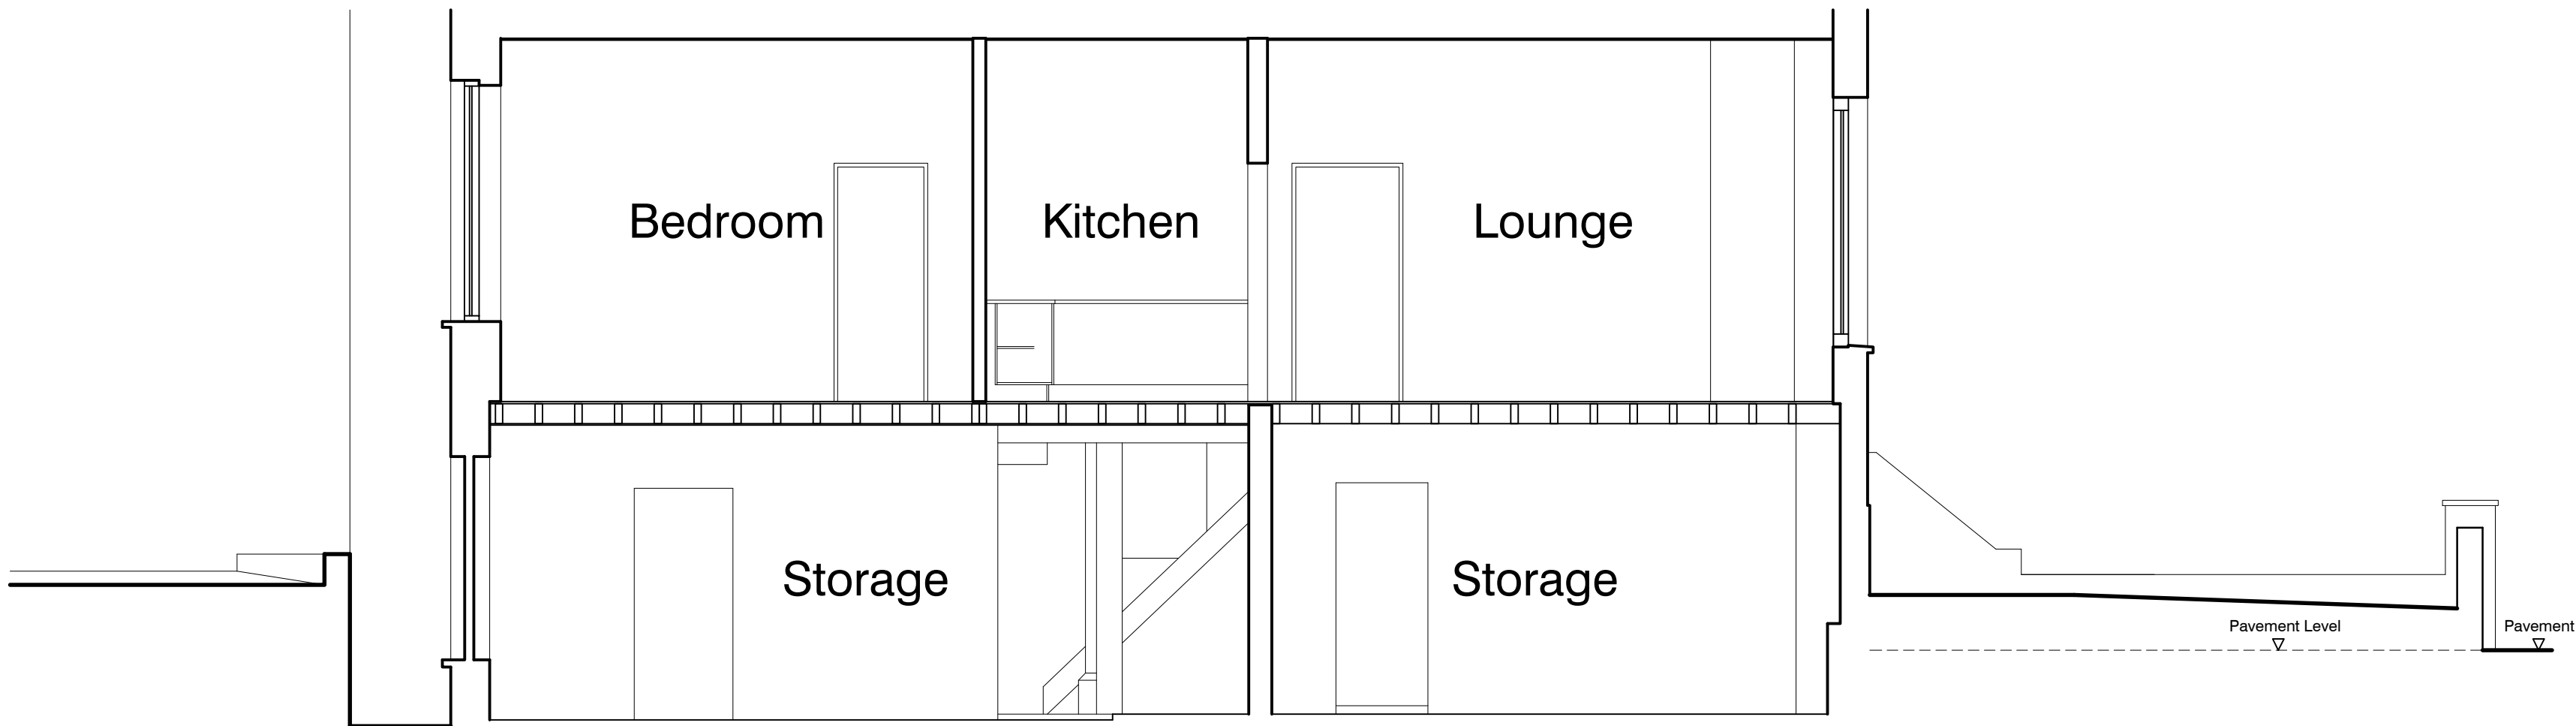

SECTION A - A

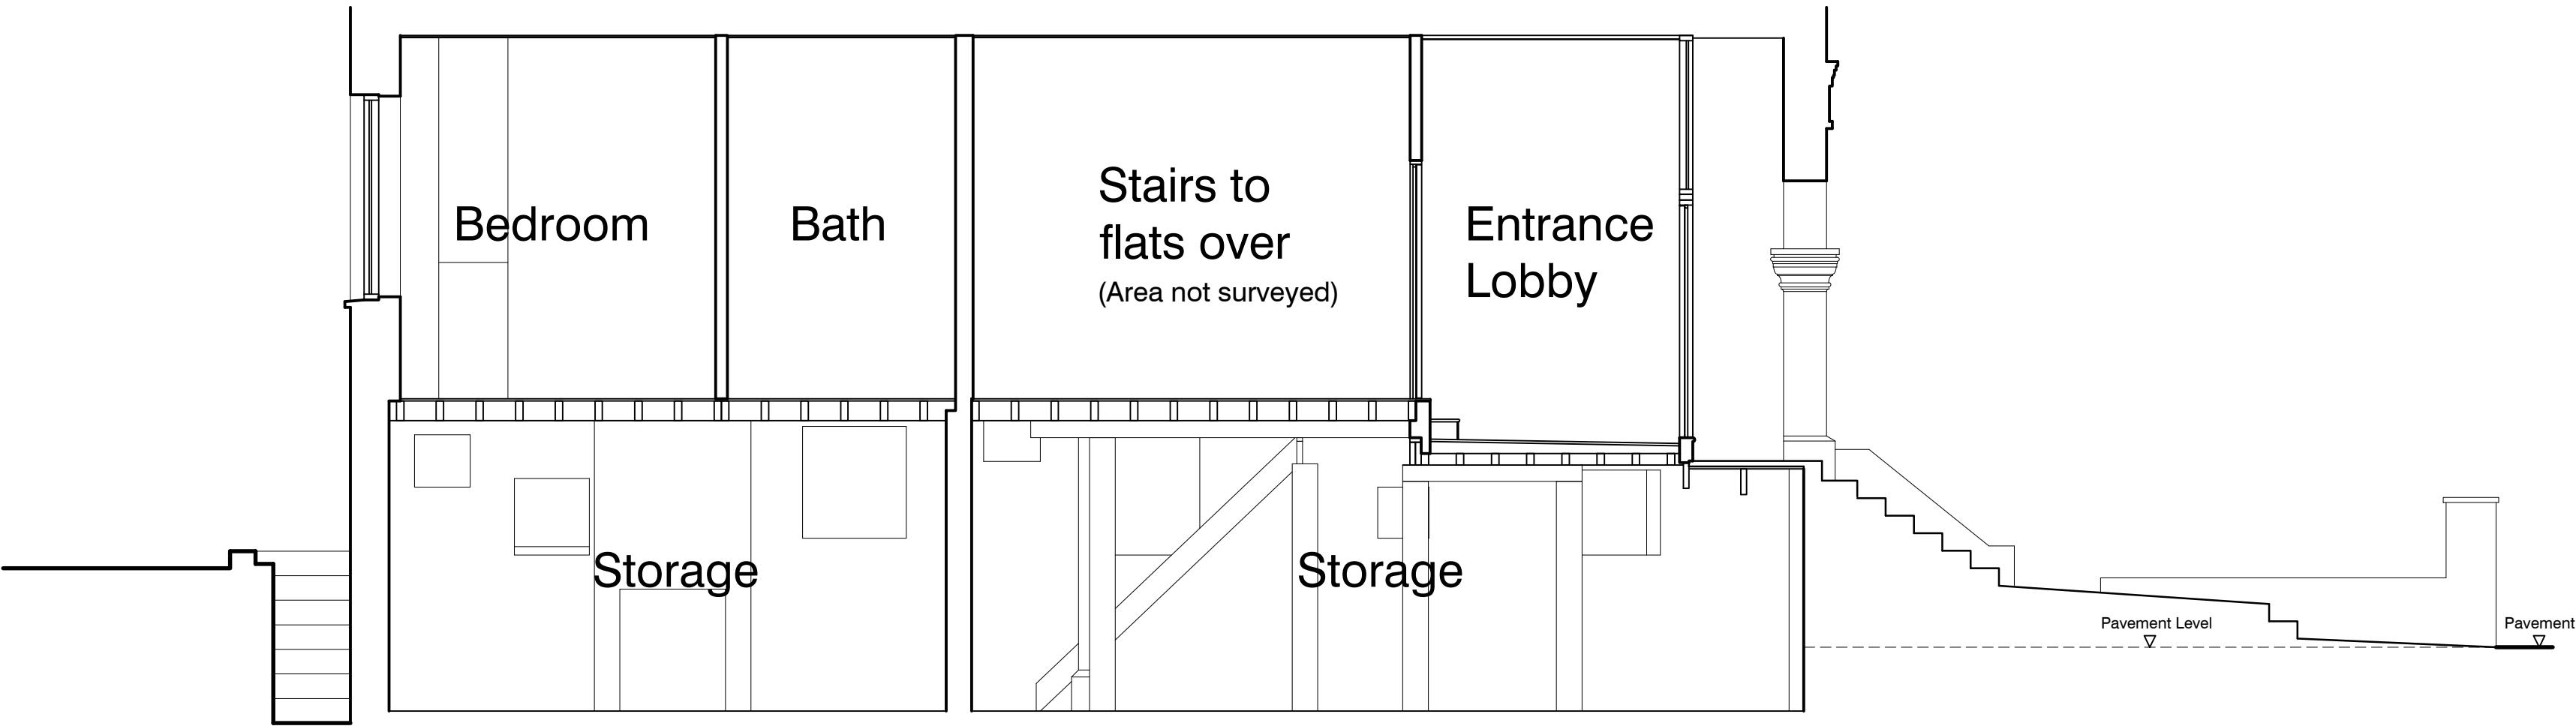

SECTION B - B

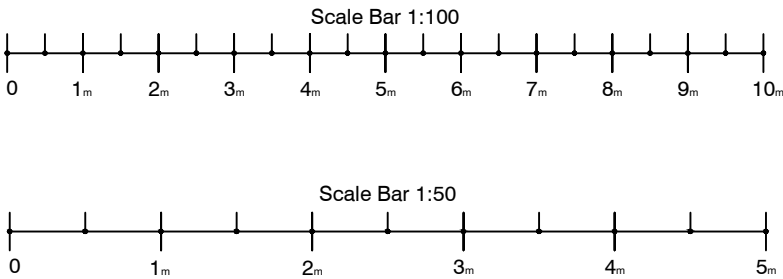

CONTRACT	127 Fordwych Road London. NW2 3NJ.	SCALE	1:50, 1:100.
DATE	April 2024.	DRAWN	C.J.
CHECKED		DRAWING No	24102_002.
		REVISION	A.